


THE ROSLIN BEACH HOTEL

THORPE ESPLANADE, THORPE BAY,
ESSEX, SS1 3BG

Do not scale this drawing. Work to figured dimensions only. This drawing is copyright of APS Designs and should only be reproduced with their express permission. Check all dimensions on site. Any discrepancies should be reported to APS Designs prior to commencement.

	Bedrooms		
	Prior to last application	After last application 15/01815/FUL	Proposed 16/01580/FUL
Main Hotel			
Ground Floor	13	10	8
First Floor	27	27	27
Second Floor	11	9	9
Business Centre	8	8	8
TOTAL	59	54	52
PARKING	62	62	62

- KEY:**
- Rooms to be lost under new application
 - Rooms converted after last application
 - Existing rooms

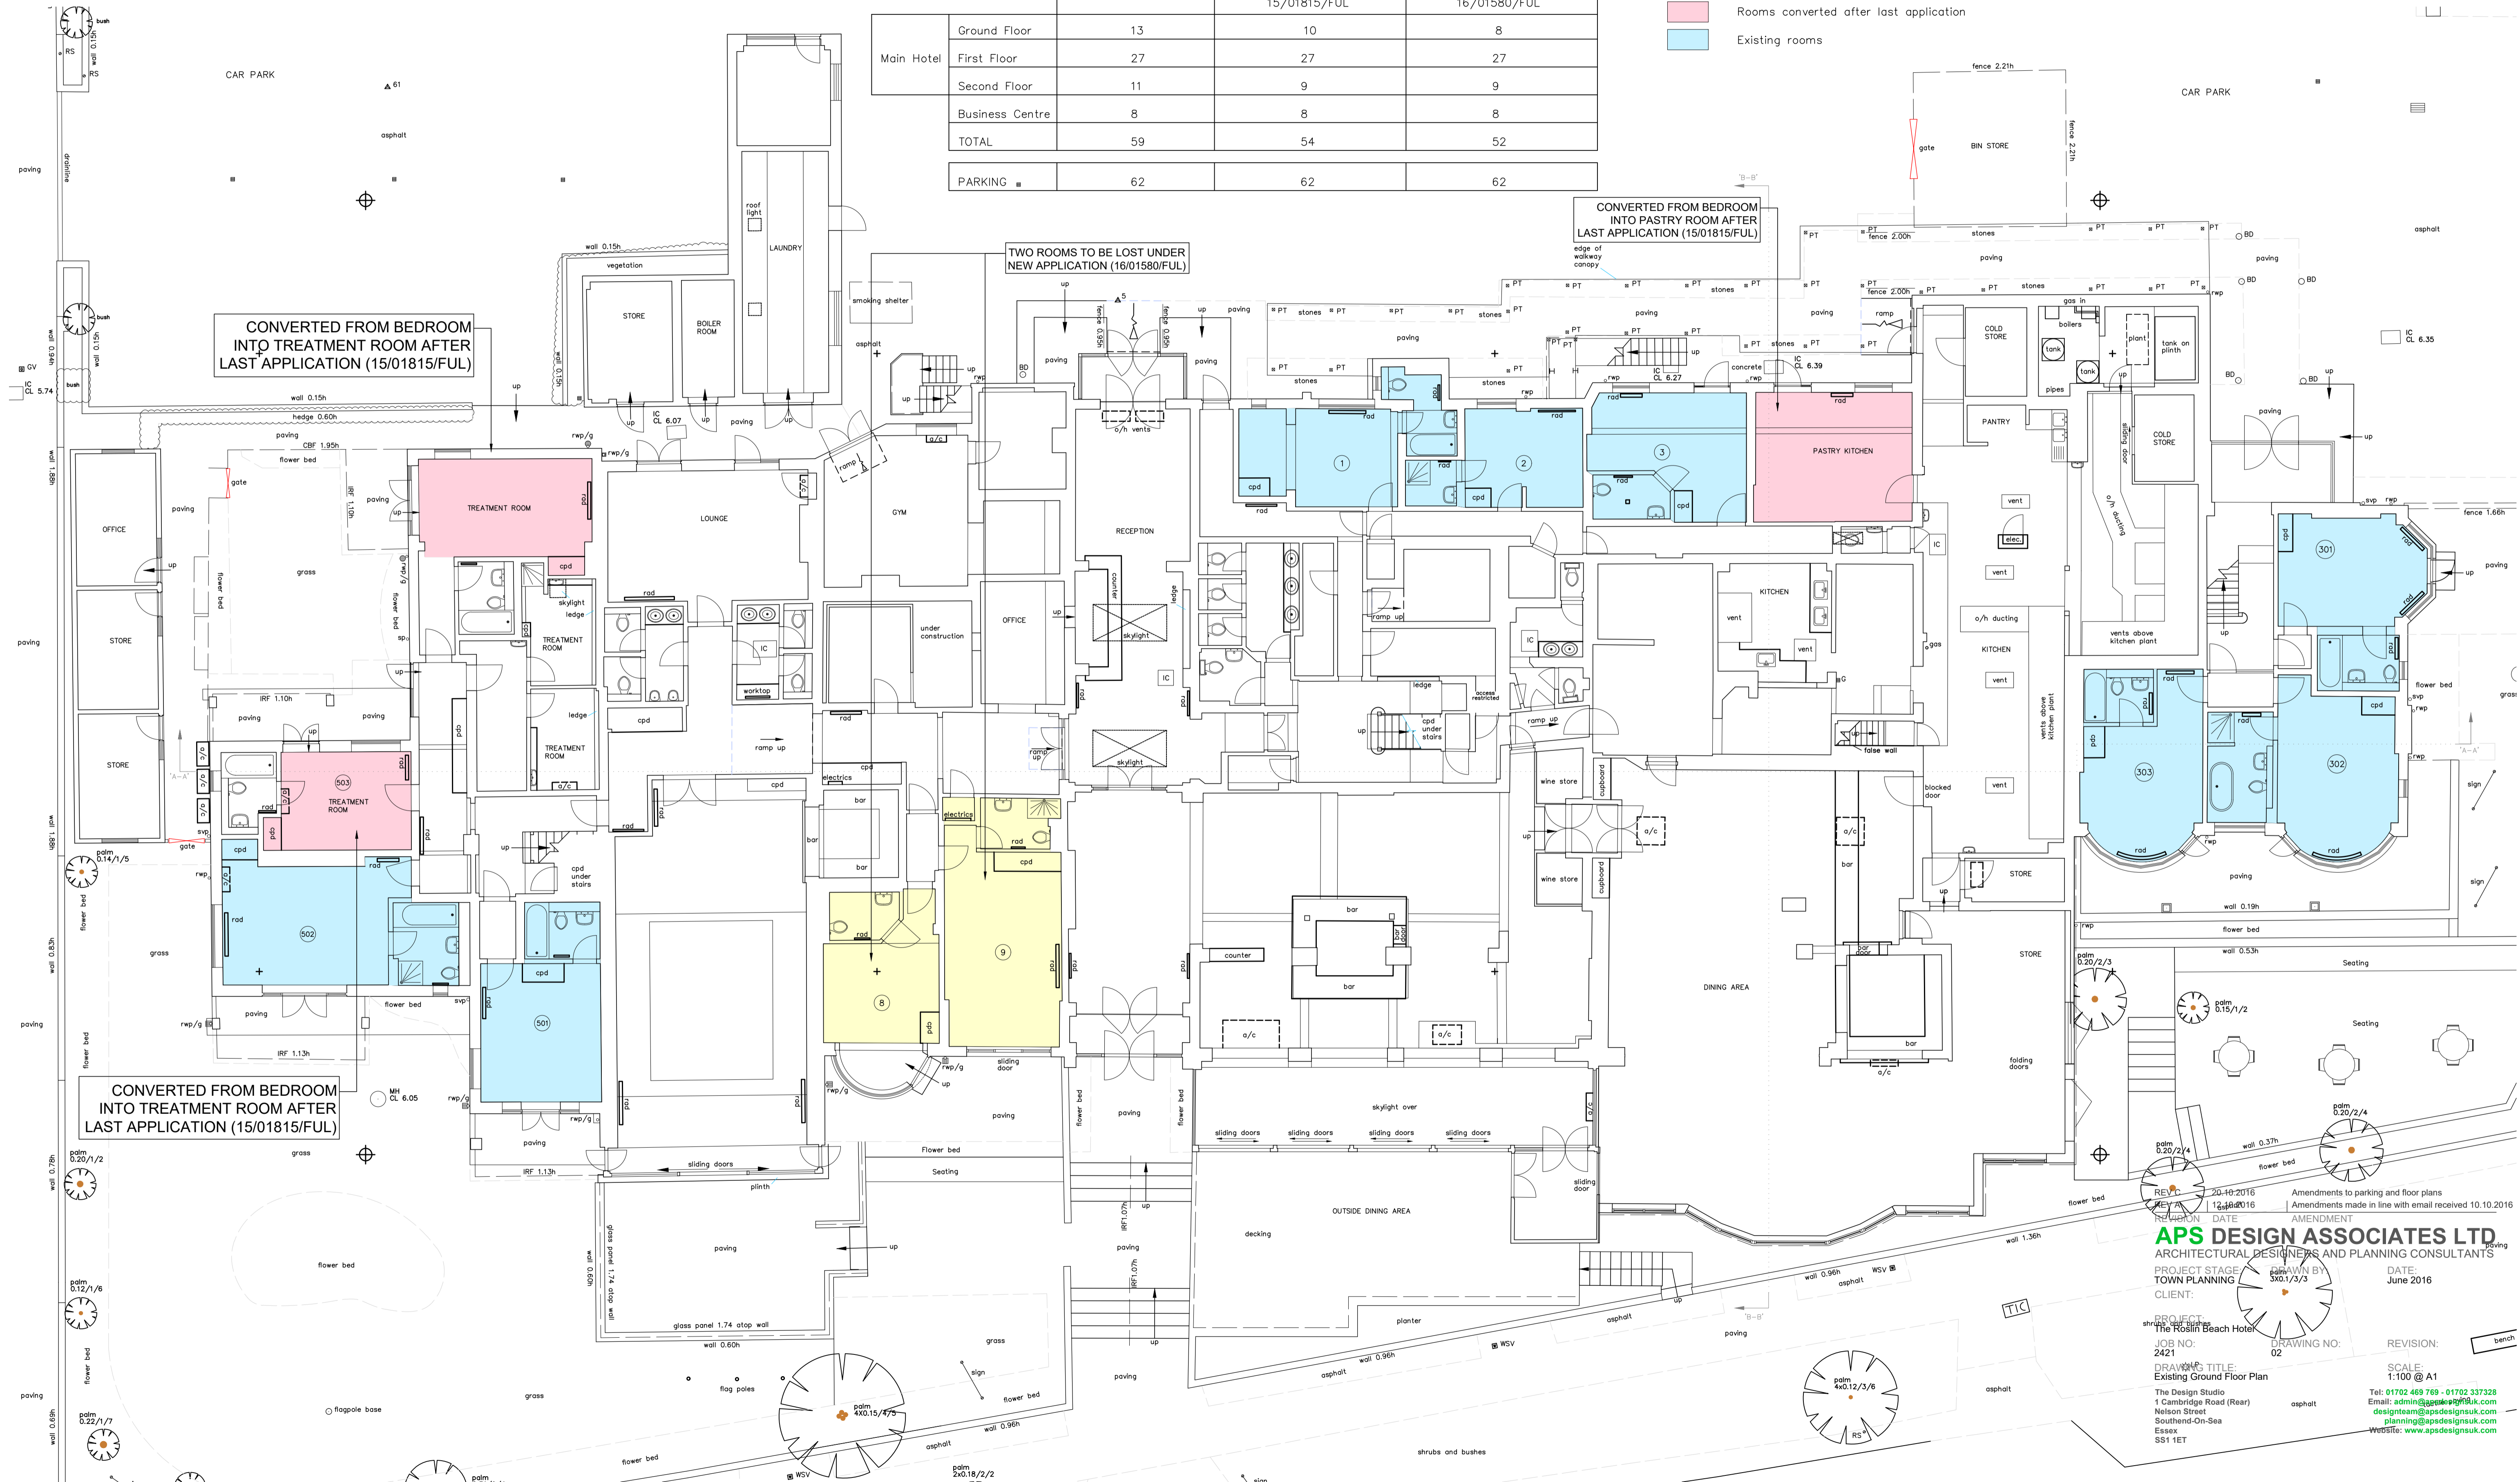

1 Existing Ground Floor Plan

REV: 20-10-2016 Amendments to parking and floor plans
 REV: 12-10-2016 Amendments made in line with email received 10.10.2016
 REVISION DATE AMENDMENT
APS DESIGN ASSOCIATES LTD
 ARCHITECTURAL DESIGNERS AND PLANNING CONSULTANTS
 PROJECT STAGE: TOWN PLANNING DRAWN BY: DATE: June 2016
 CLIENT: The Roslin Beach Hotel DRAWING NO: 02
 JOB NO: 2421
 DRAWING TITLE: Existing Ground Floor Plan
 The Design Studio
 1 Cambridge Road (Rear)
 Nelson Street
 Southend-On-Sea
 Essex
 SS1 1ET
 Tel: 01702 469 769 - 01702 337328
 Email: admin@apsdesignsuk.com
 designteam@apsdesignsuk.com
 planning@apsdesignsuk.com
 Website: www.apsdesignsuk.com