


THE ROSLIN BEACH HOTEL

THORPE ESPLANADE, THORPE BAY,
ESSEX, SS1 3BG

Do not scale this drawing. Work to figured dimensions only. This drawing is copyright of APS Designs and should only be reproduced with their express permission. Check all dimensions on site. Any discrepancies should be reported to APS Designs prior to commencement.

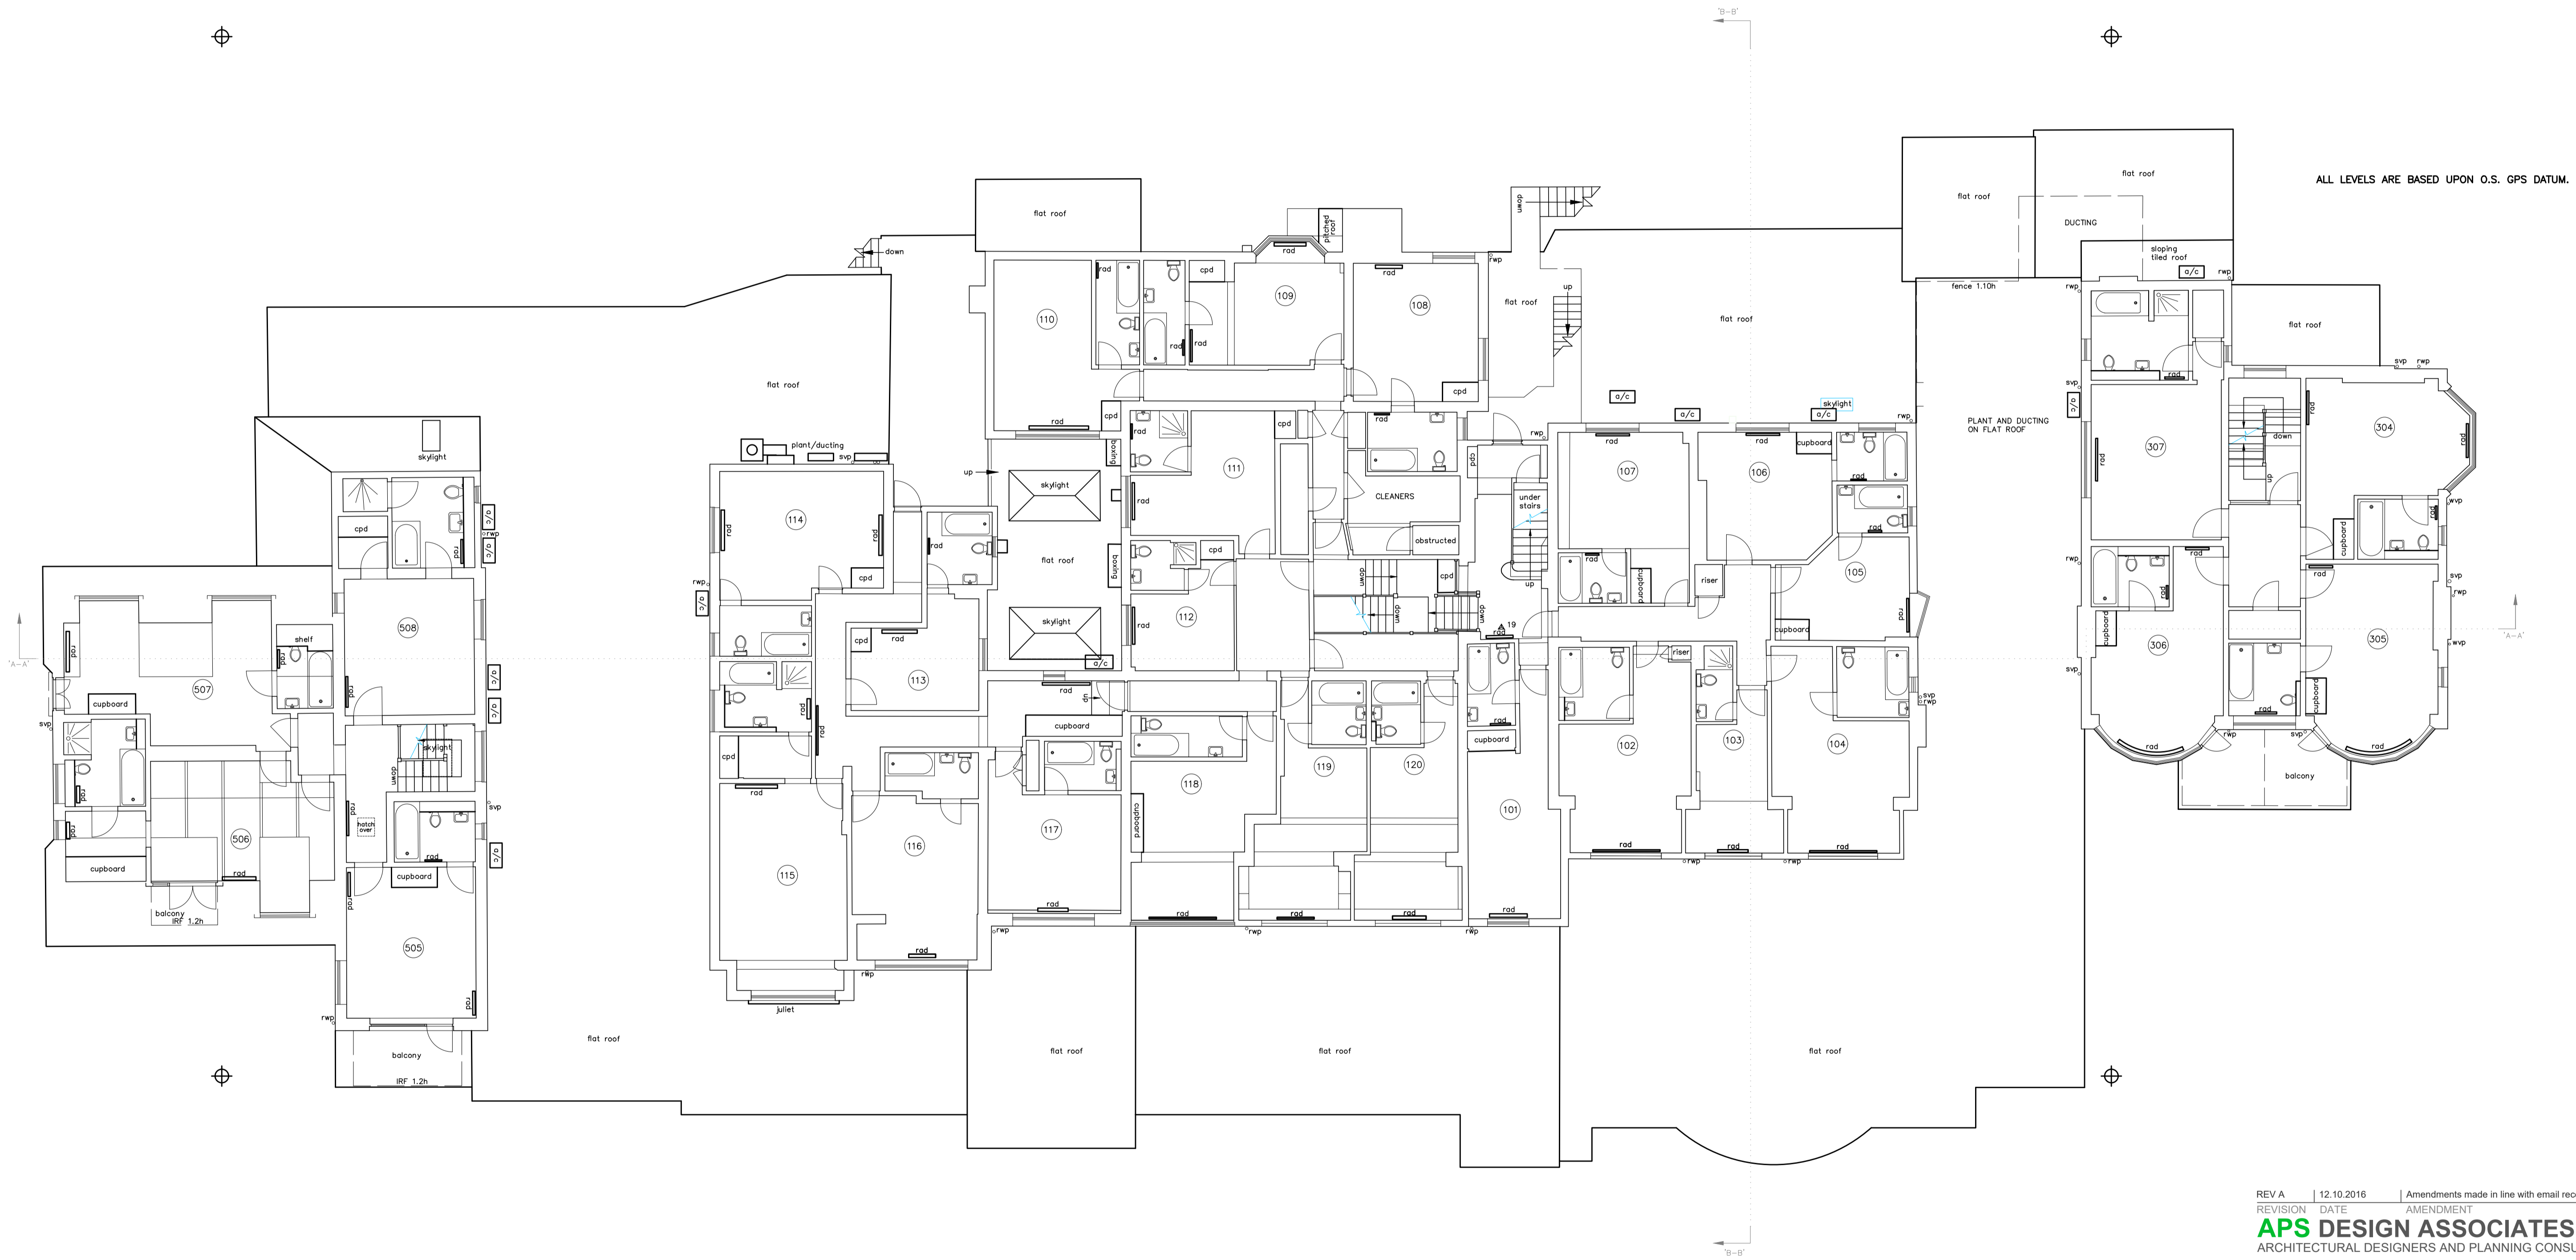

REV A	12.10.2016	Amendments made in line with email received 10.10.2016
REVISION	DATE	AMENDMENT
APS DESIGN ASSOCIATES LTD		
ARCHITECTURAL DESIGNERS AND PLANNING CONSULTANTS		
PROJECT STAGE:	DRAWN BY:	DATE:
TOWN PLANNING		June 2016
CLIENT:		
PROJECT:	DRAWING NO.:	REVISION:
The Roslin Beach Hotel	09	
JOB NO.:		SCALE:
2421		1:100 @ A1
DRAWING TITLE:		
Proposed First Floor Plan		
The Design Studio		Tel: 01702 469 769 - 01702 337328
1 Cambridge Road (Rear)		Email: admin@apsdesignsuk.com
Nelson Street		designsteam@apsdesignsuk.com
Southend-On-Sea		planning@apsdesignsuk.com
Essex		Website: www.apsdesignsuk.com
SS1 1ET		