


THE ROSLIN BEACH HOTEL

THORPE ESPLANADE, THORPE BAY,
ESSEX, SS1 3BG

Do not scale this drawing. Work to figured dimensions only. This drawing is copyright of APS Designs and should only be reproduced with their express permission. Check all dimensions on site. Any discrepancies should be reported to APS Designs prior to commencement.

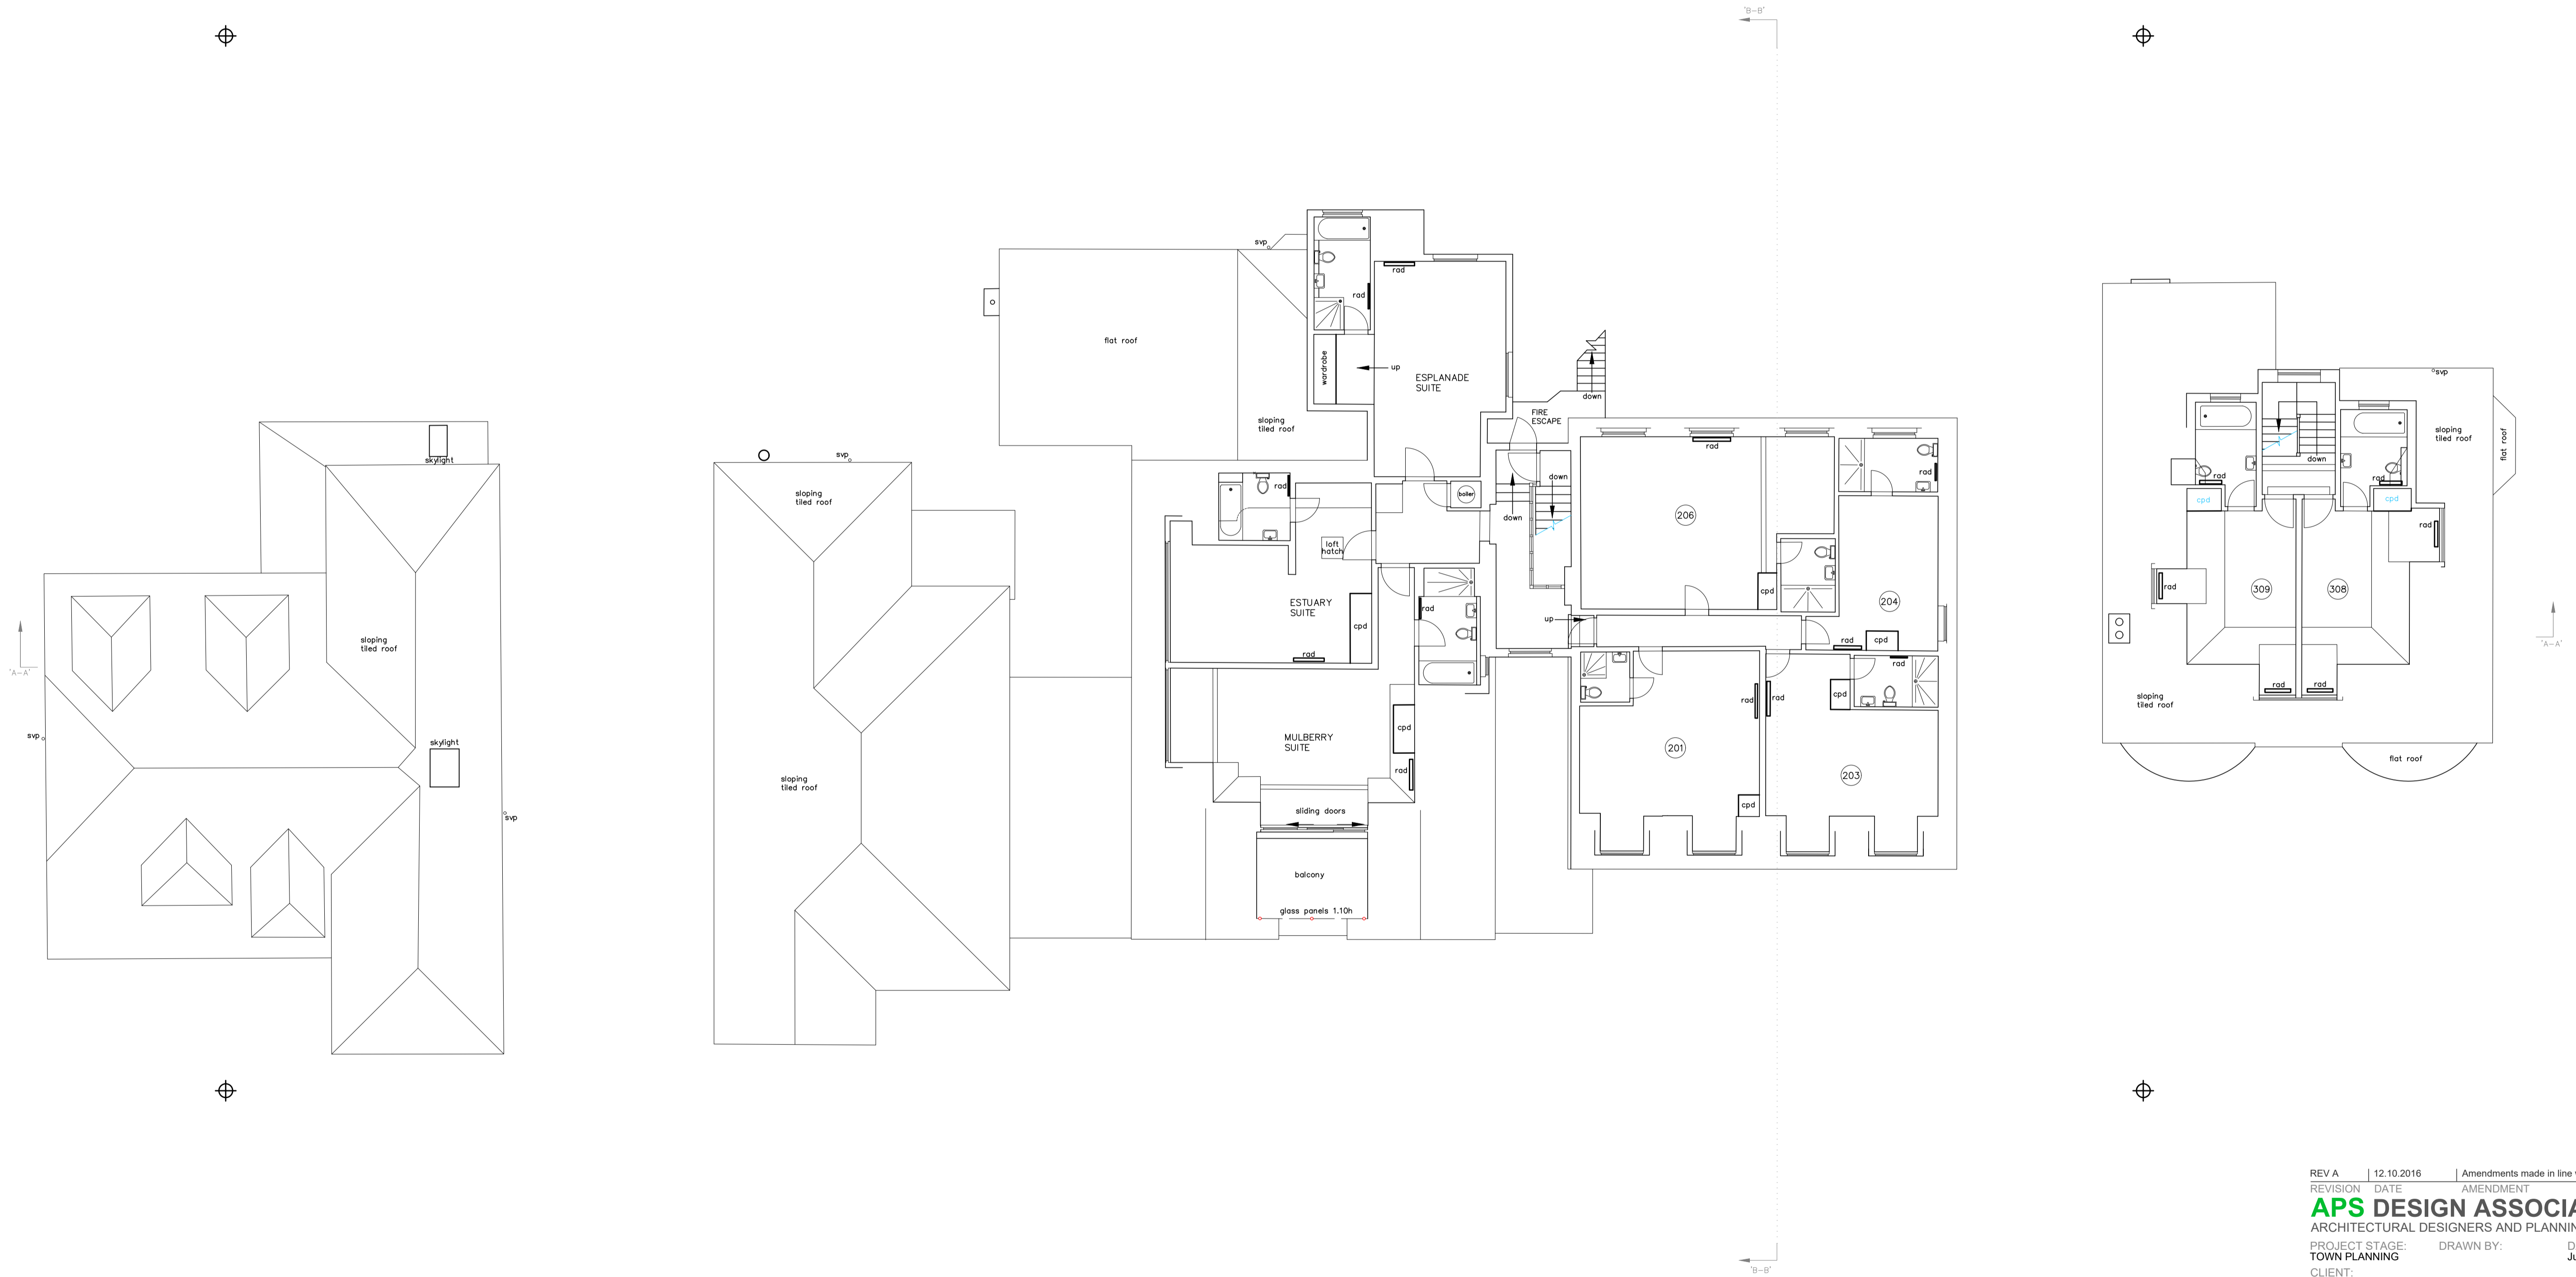

REV A	12.10.2016	Amendments made in line with email received 10.10.2016
REVISION	DATE	AMENDMENT
APS DESIGN ASSOCIATES LTD		
ARCHITECTURAL DESIGNERS AND PLANNING CONSULTANTS		
PROJECT STAGE:	DRAWN BY:	DATE:
TOWN PLANNING		June 2016
CLIENT:		
PROJECT:		
The Roslin Beach Hotel		
JOB NO:	DRAWING NO:	REVISION:
2421	10	
DRAWING TITLE:		SCALE:
Proposed Second Floor Plan		1:100 @ A1
The Design Studio		Tel: 01702 469 769 - 01702 337328
1 Cambridge Road (Rear)		Email: admin@apsdesignsuk.com
Nelson Street		designteam@apsdesignsuk.com
Southend-On-Sea		planning@apsdesignsuk.com
Essex		Website: www.apsdesignsuk.com
SS1 1ET		