




Front Elevation

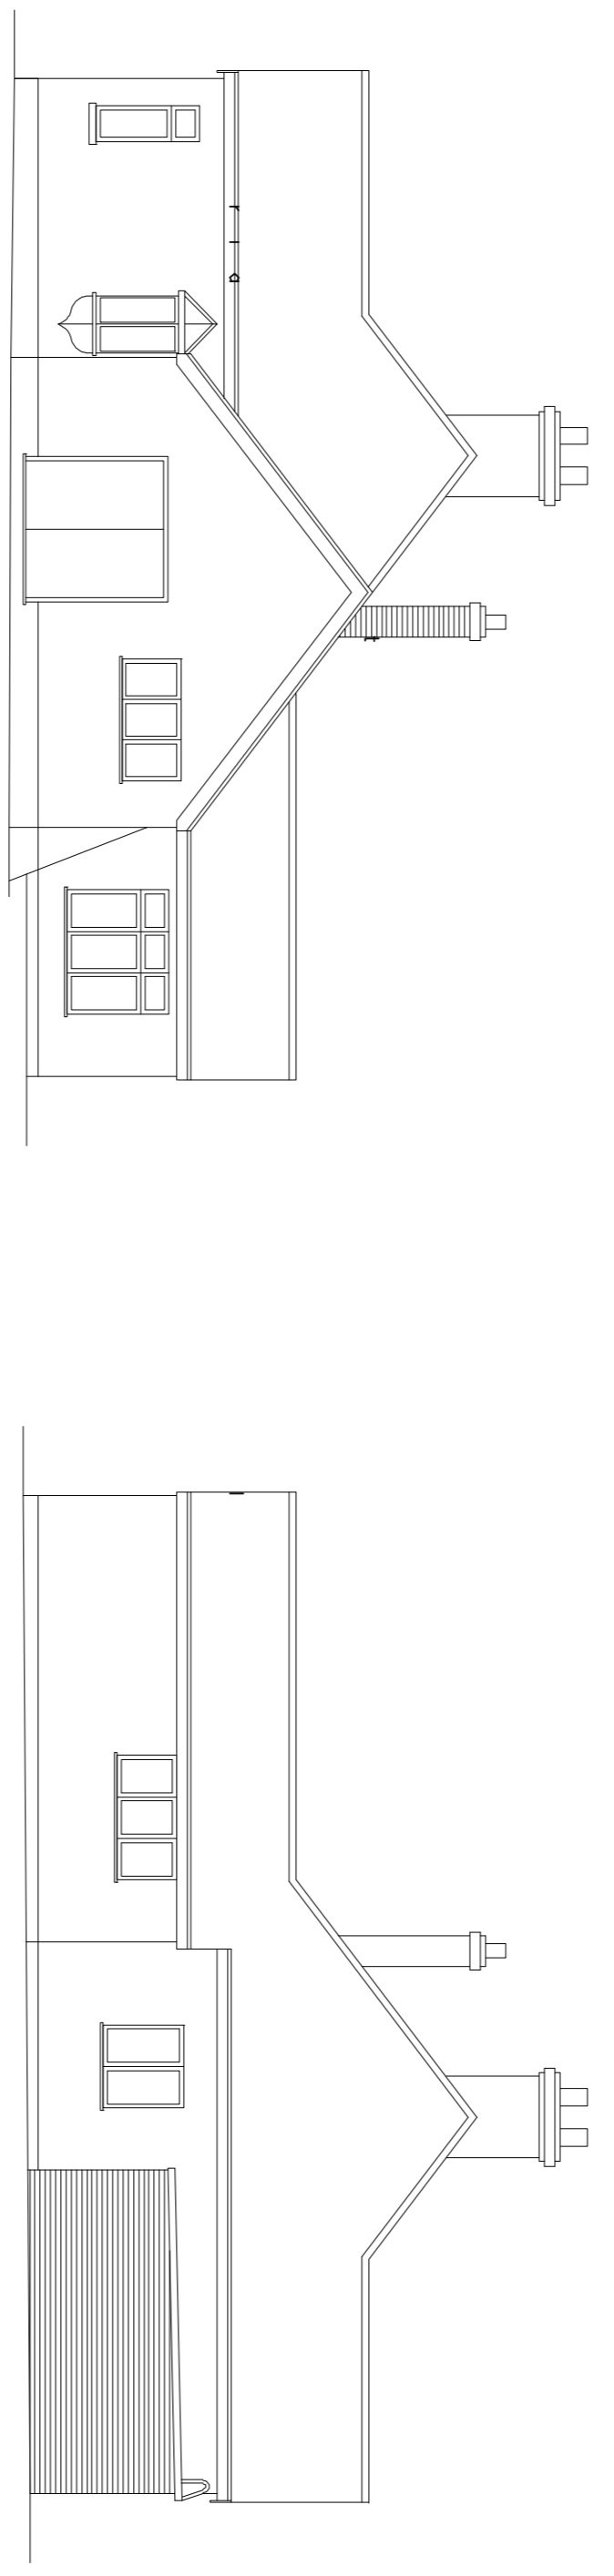


Side Elevation

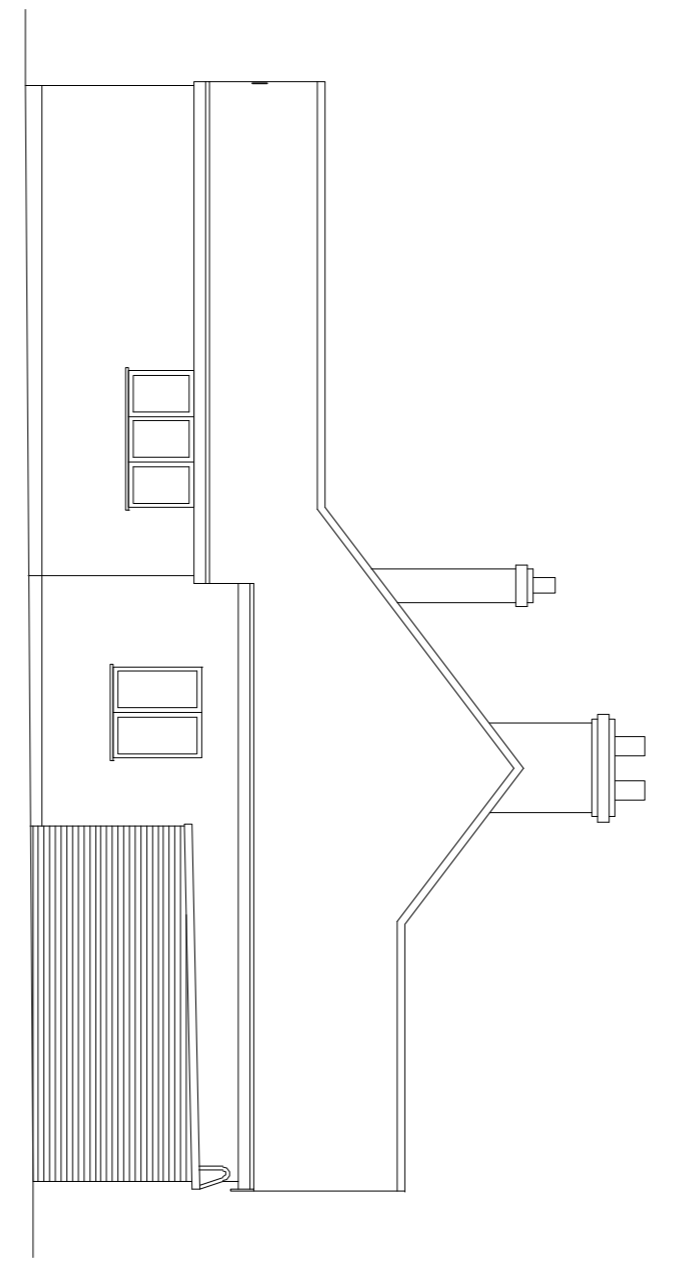


Side Elevation

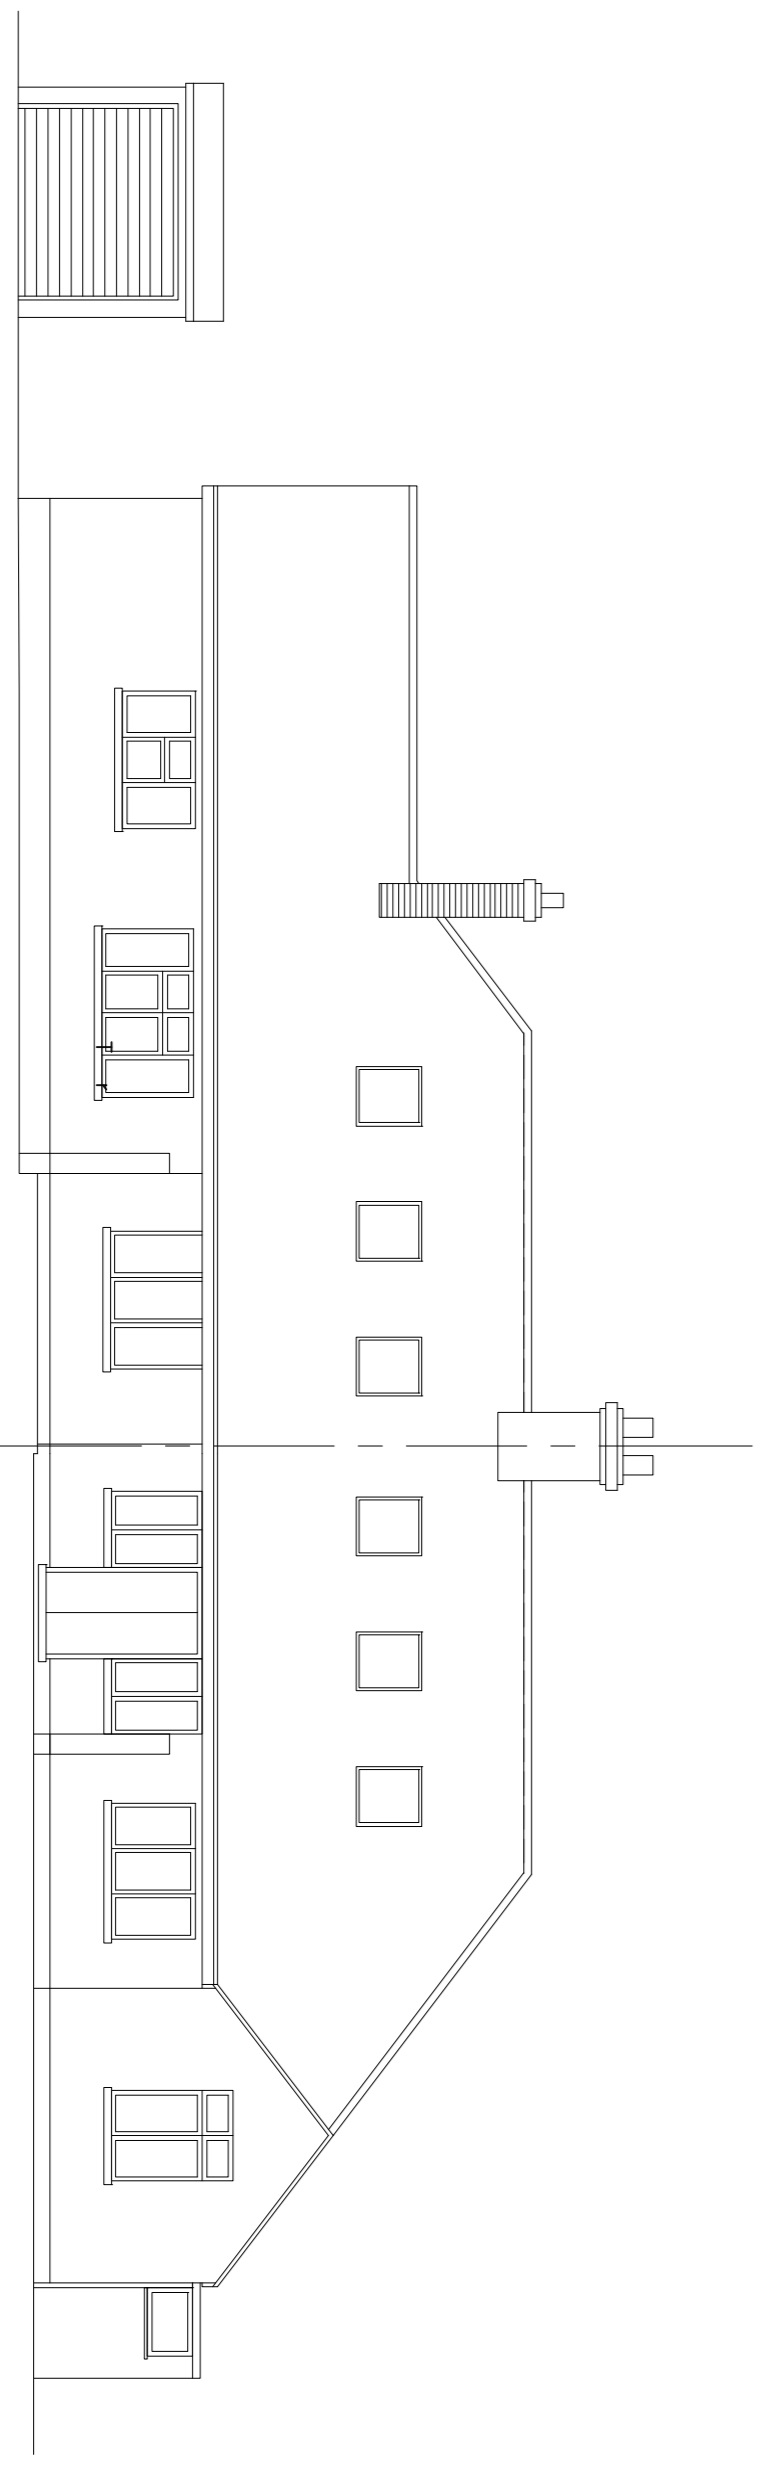


Rear Elevation

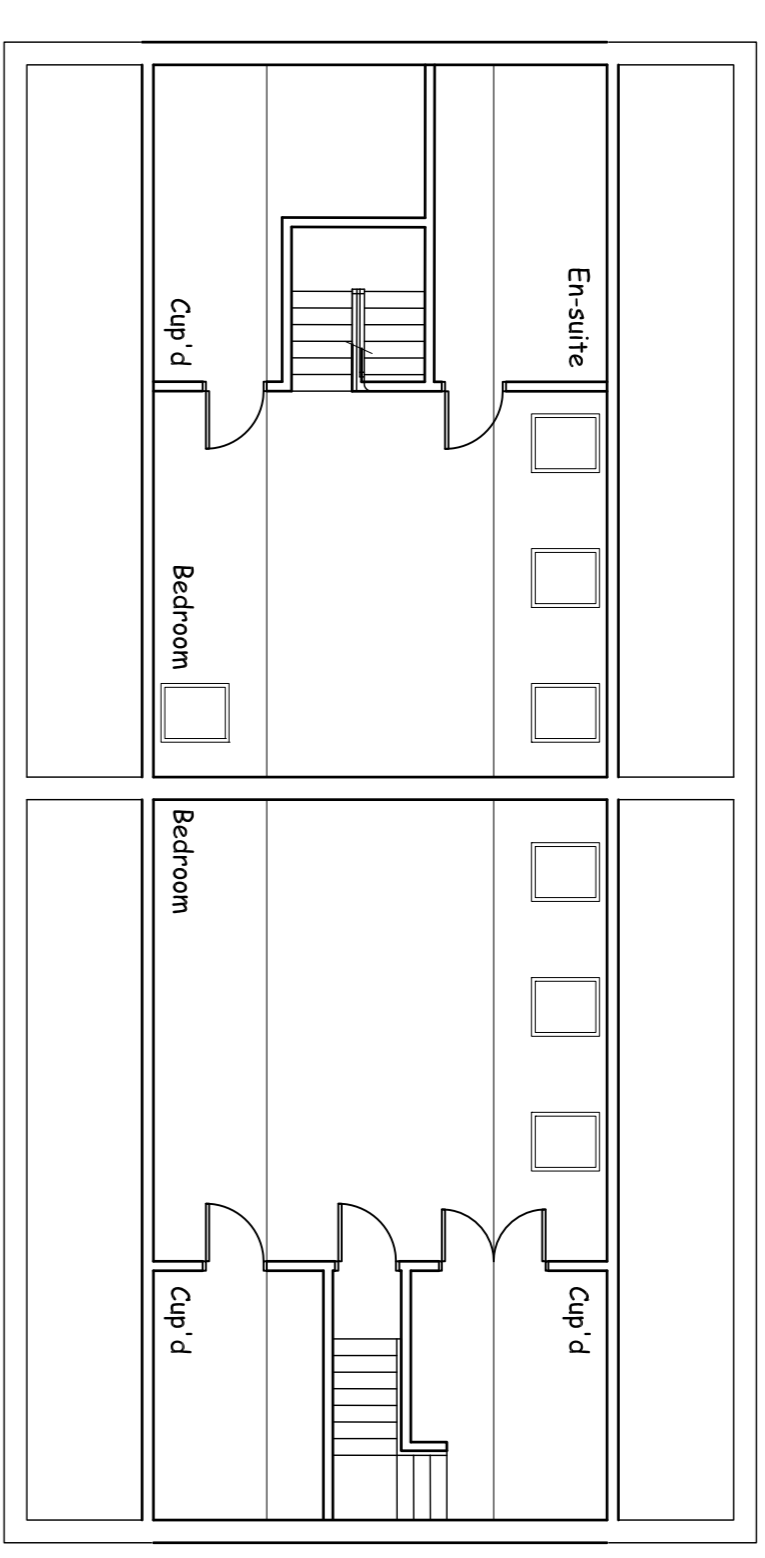

First Floor

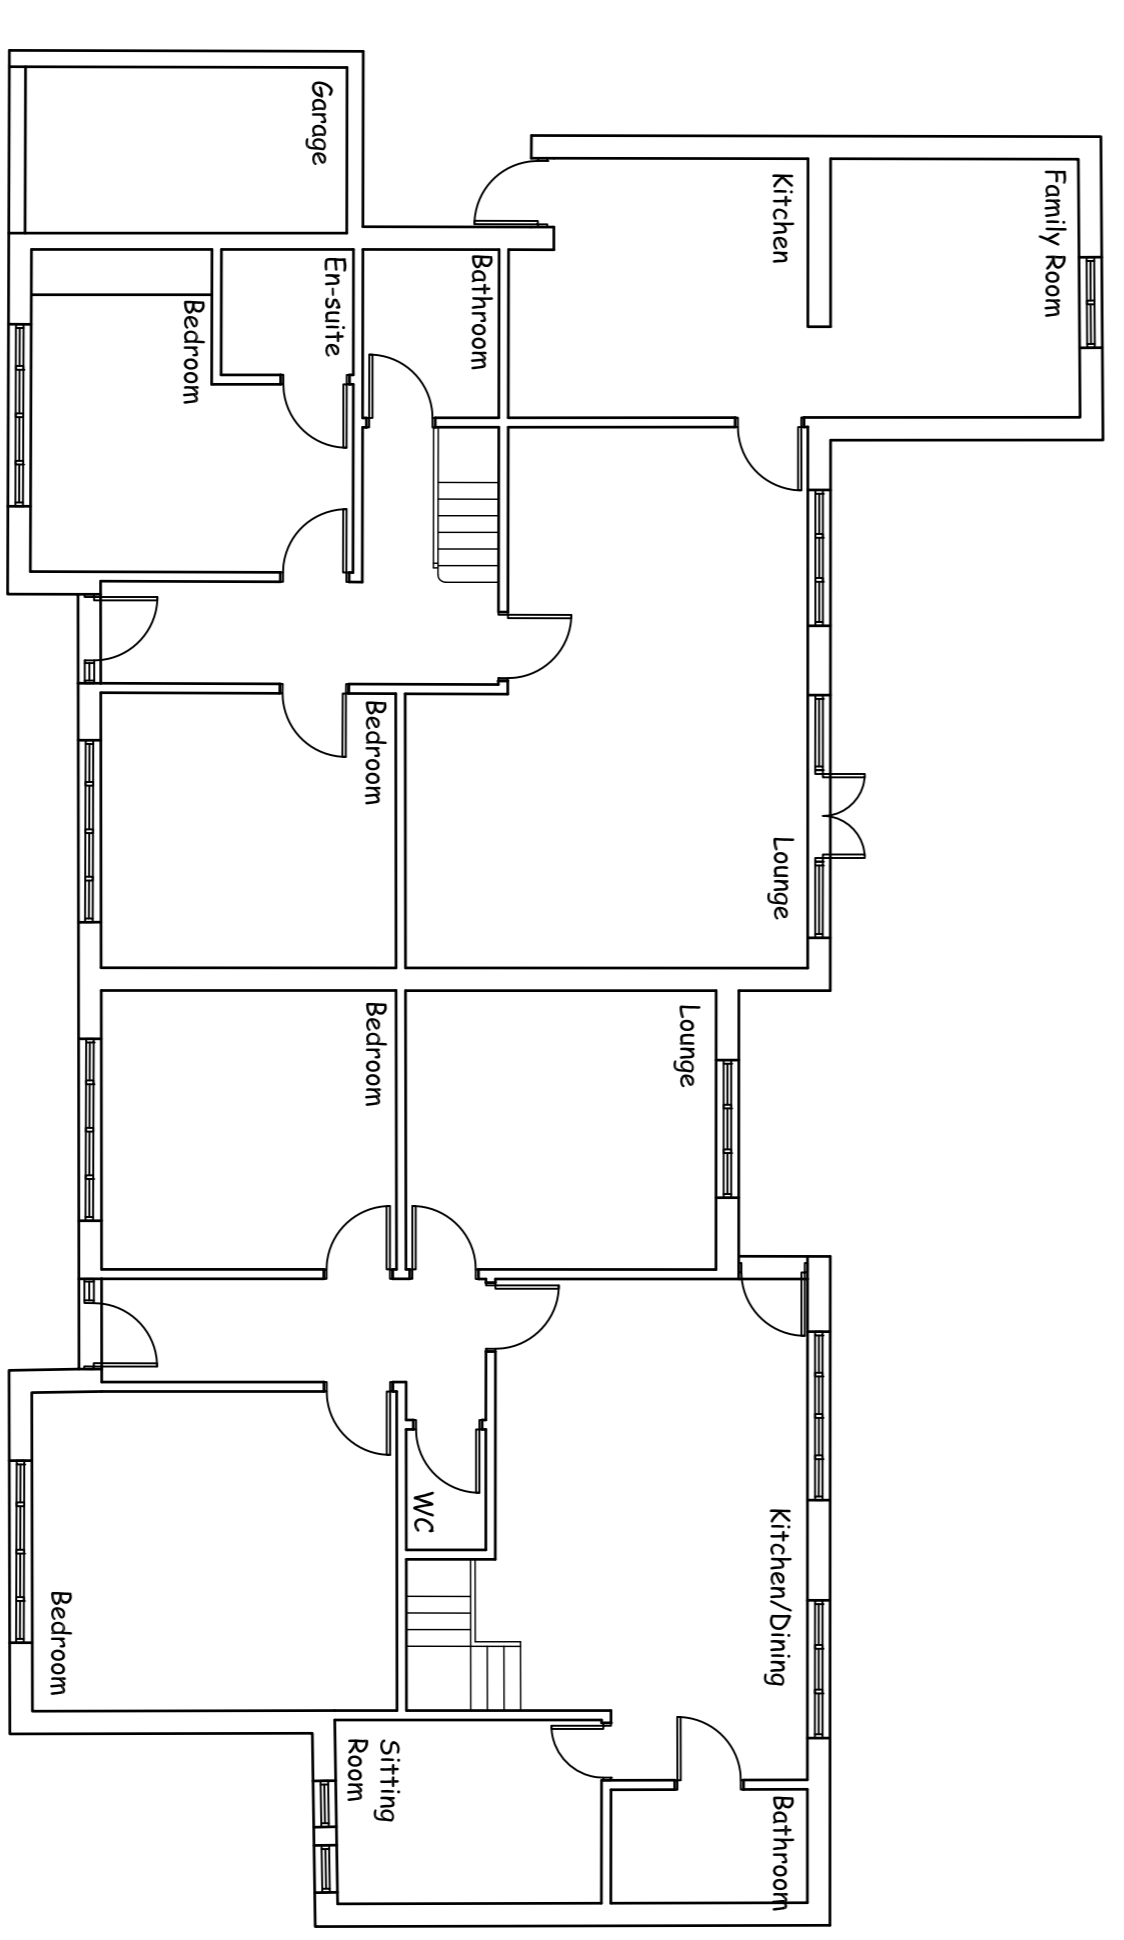

Ground Floor

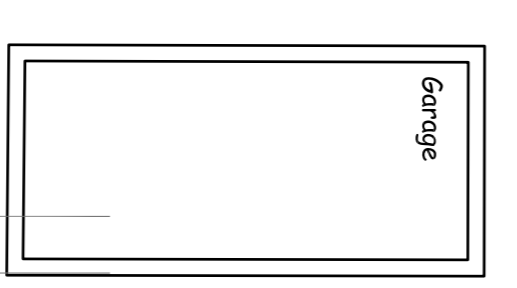

Garage

Rev.	Date	Amendment	Drawn

**Proposed Dwellings**

104-106 Solisbury Road  
Leigh on Sea

Essex



THIRD DIMENSION  
architectural design  
AVIATION WAY, SOUTHEND-ON-SEA, ESSEX, S52 6UN  
T:01702 543354 F:01702546654  
info@thirddimension.org www.thirddimension.org

Existing Plans & Elevations

Client:	Mt D Macdonald	DWG No.	104
Scale:	1:100@ A1	Date:	Dec'15
Drawn:	GC	Project No.:	

