


Front Elevation

Side Elevation

Side Elevation

Rear Elevation

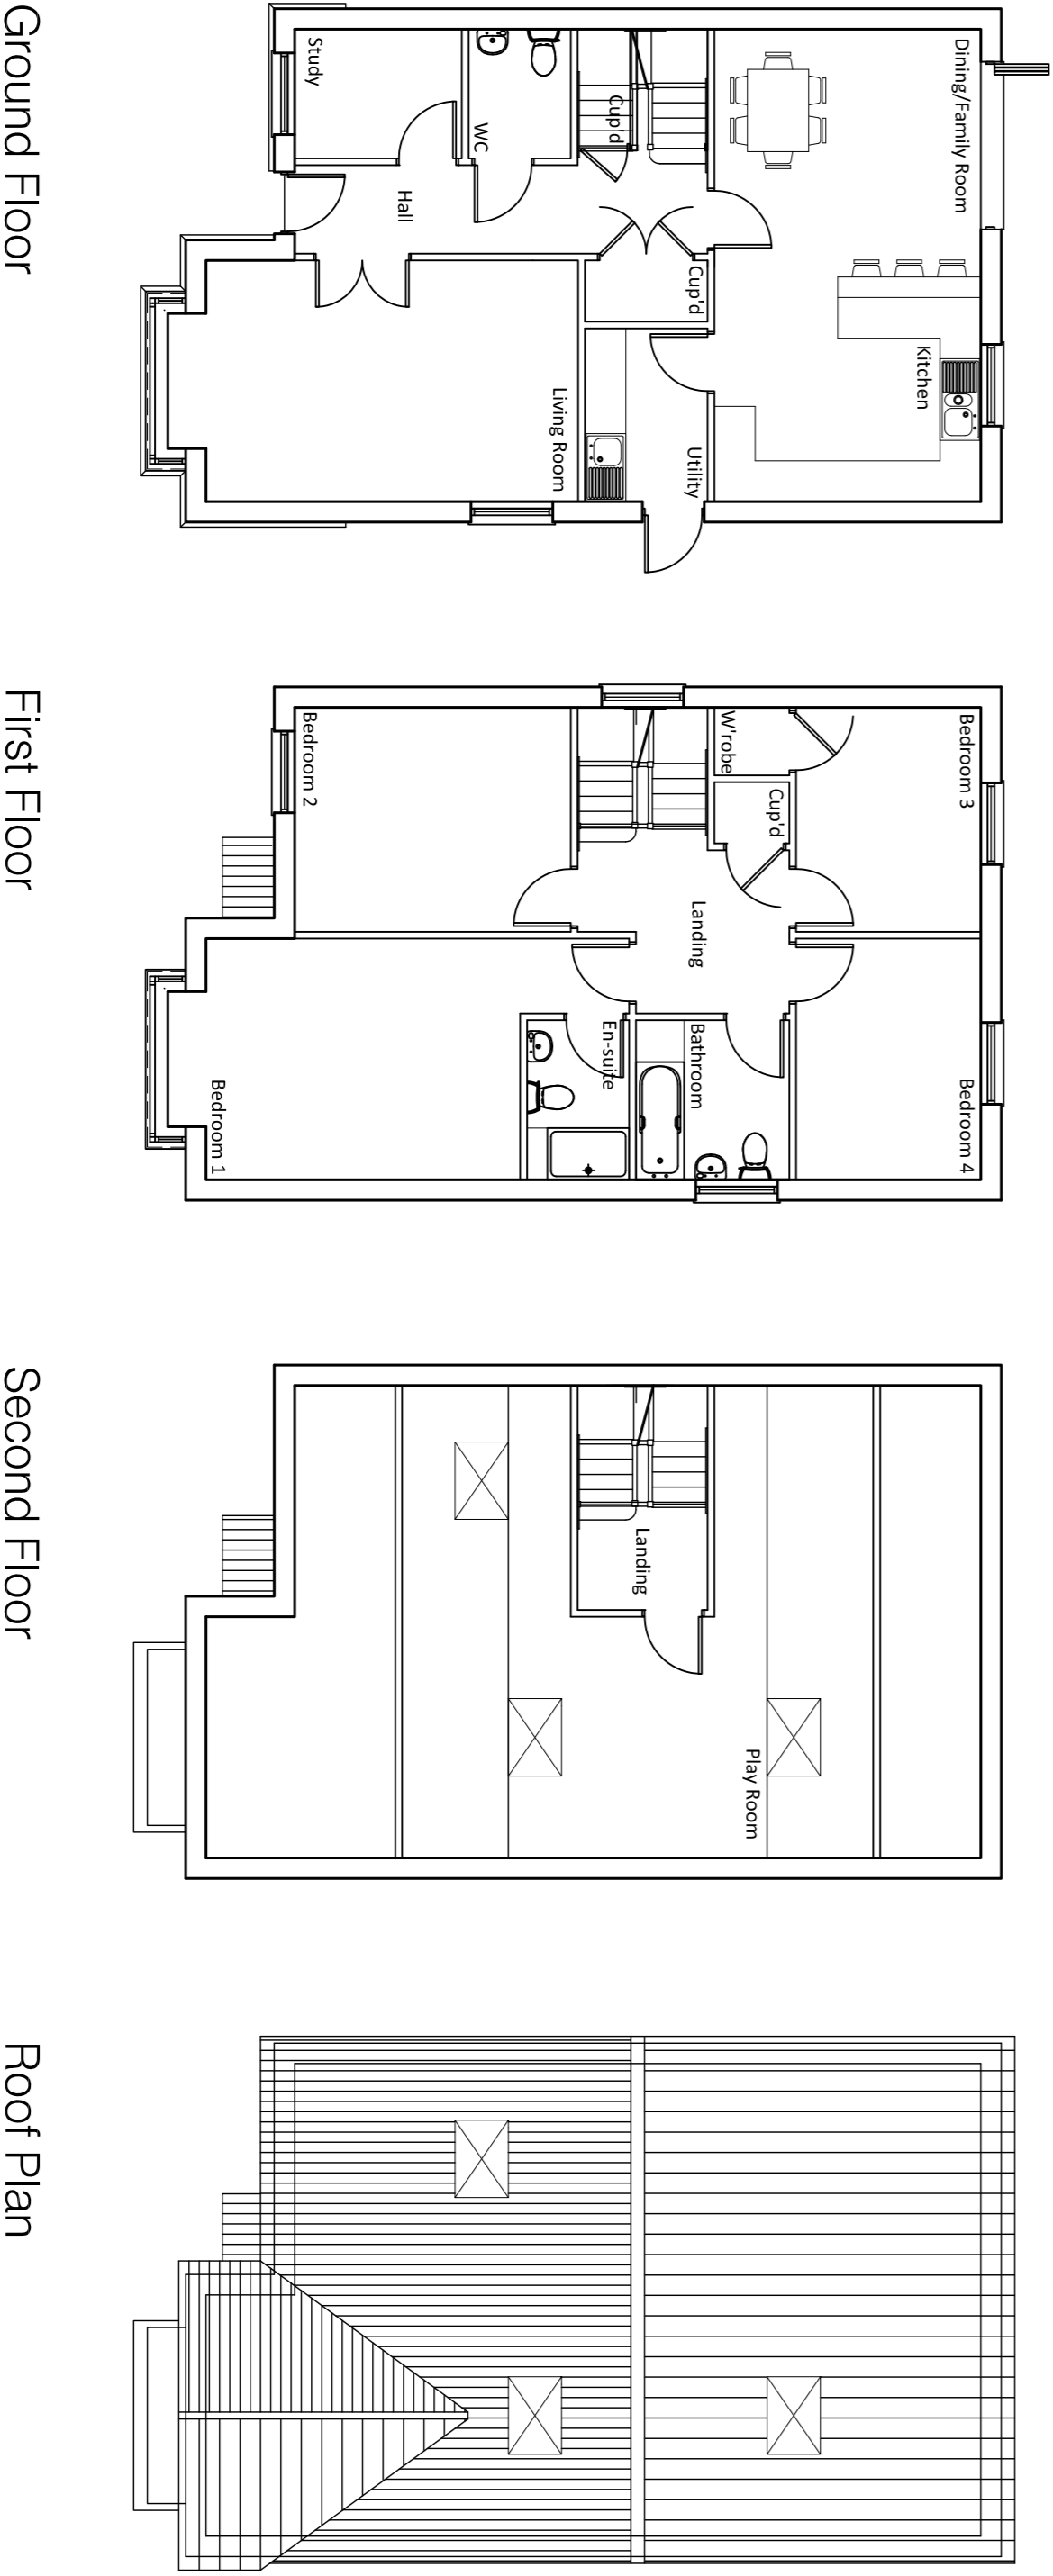

Ground Floor

First Floor

Second Floor

Roof Plan

| Rev. | Date | Amendment | Drawn |
|------|------------|---------------------|-------|
| 1 | 16 May '16 | Planning Submission | |

Proposed Dwellings
 104-106 Salisbury Road
 Leigh on Sea
 Essex



AVIATION WAY, SOUTHEND-ON-SEA, ESSEX, SS2 8UN
 T: 01702 543534 F: 01702544454
 info@thirddimension.org www.thirddimension.org

Plan & Elevations
 Plot 1 & 3

Client: Mr D Macdonald

Scale: 1:100 @ A1

Date: May '16

Drawn: GC
 Checked: GC

DWG No. **102d**

Project No. 633

