


Front Elevation

Side Elevation

Side Elevation

Rear Elevation

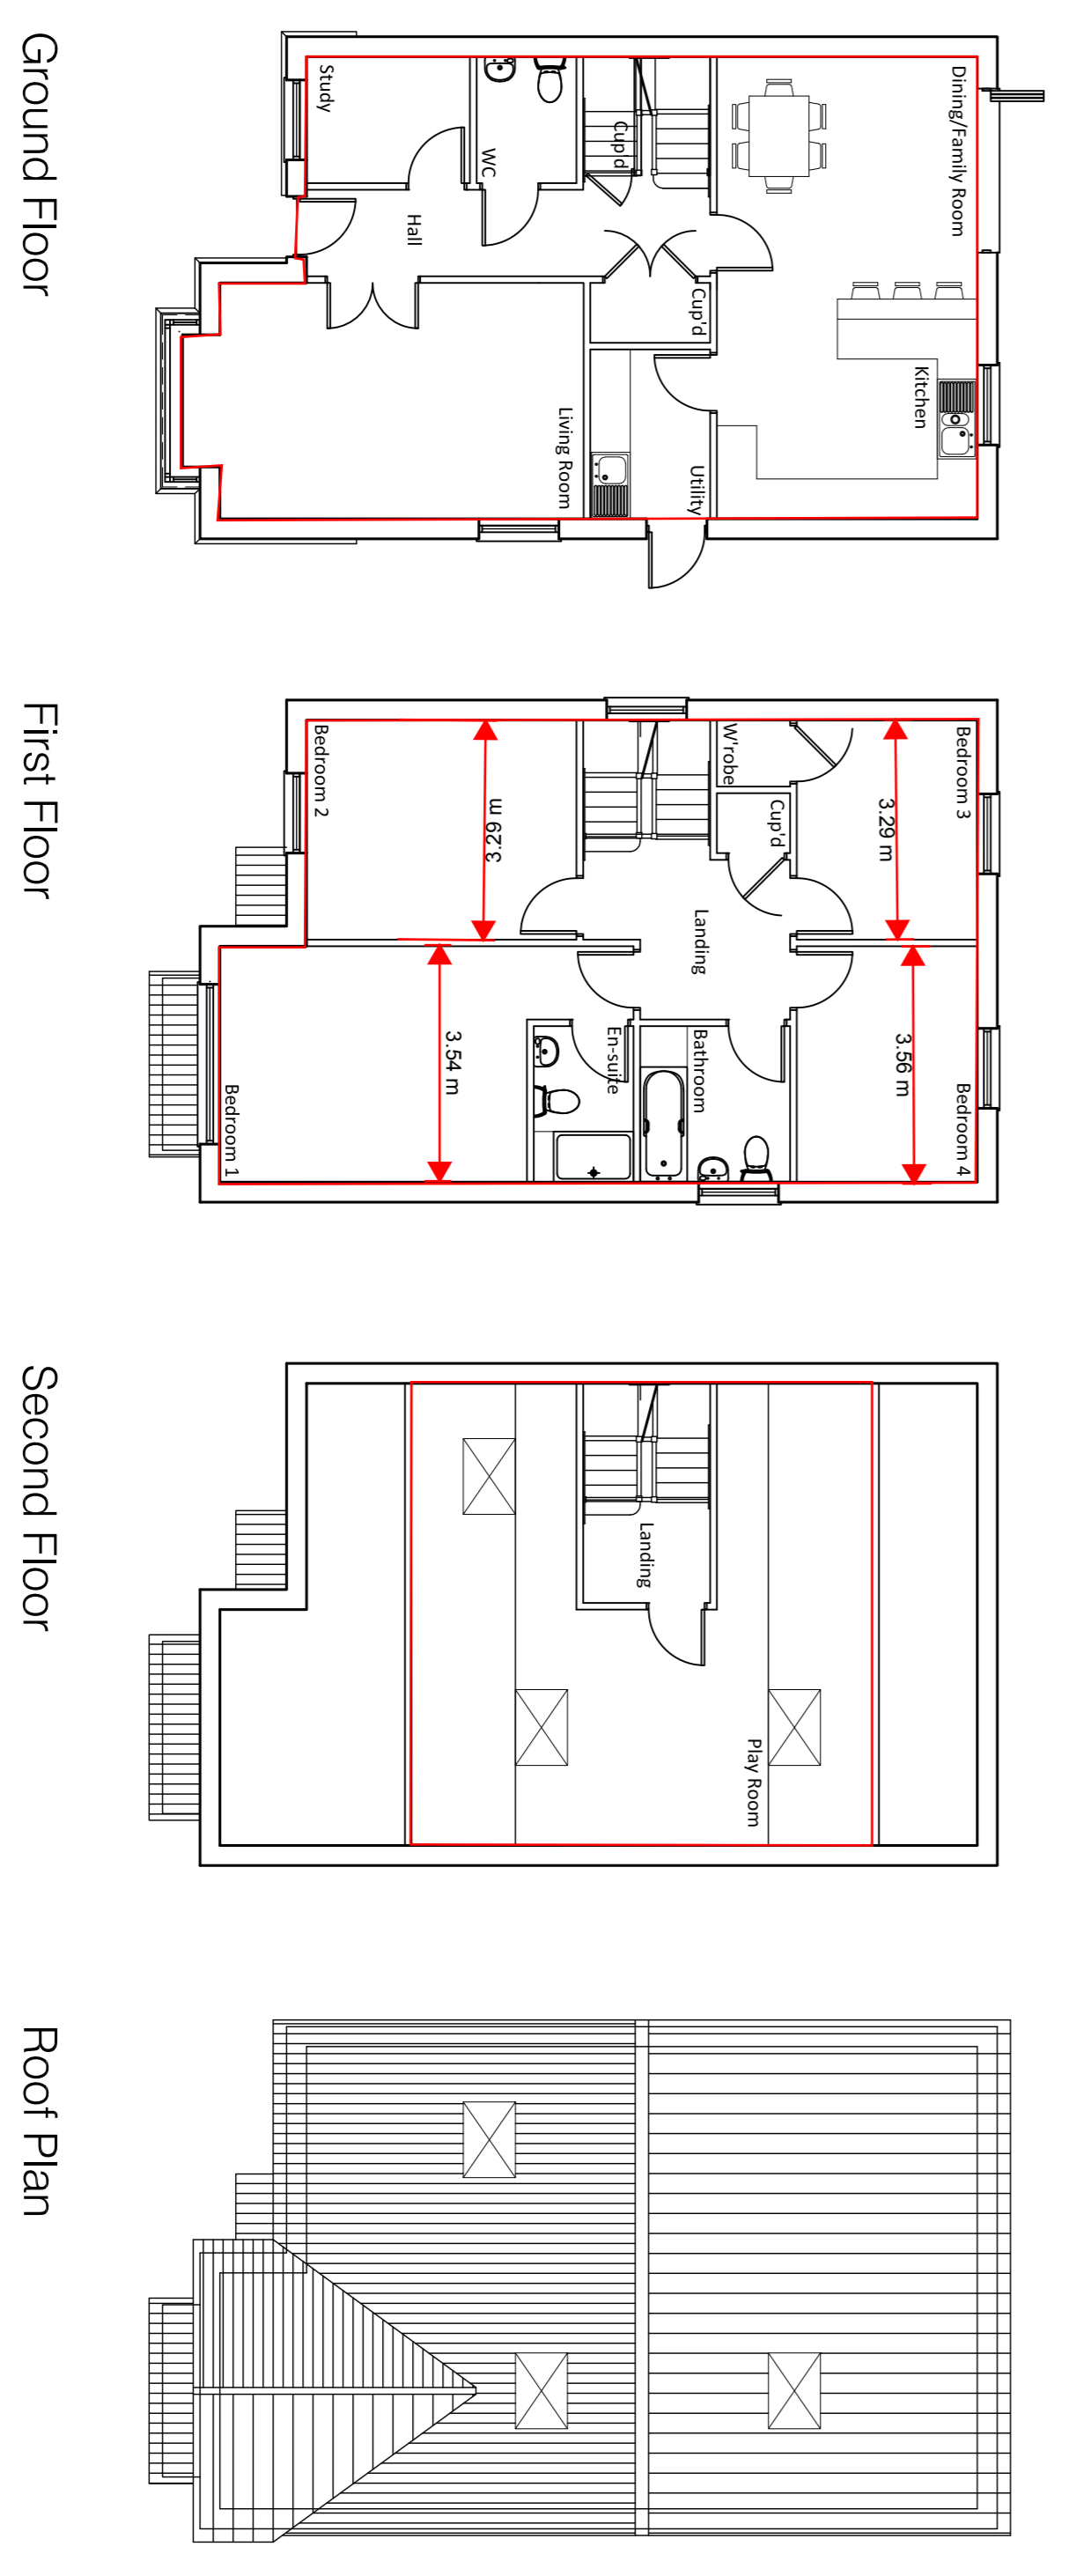

Ground Floor

First Floor

Second Floor

Roof Plan

Rev.	Date	Amendment	Drawn
1	16 May 16	Planning Submission	

**Proposed Dwellings**  
 104-106 Salisbury Road  
 Leigh on Sea  
 Essex



AVIATION WAY, SOUTHEND-ON-SEA, ESSEX, SS2 8UN  
 T: 01702 543534 F: 01702544454  
 info@thirddimension.org www.thirddimension.org

Client: Mr D Macdonald  
 Plot 1 & 3

Scale: 1:100 @ A1  
 Date: May 16

Project No. 633

