

PROJECT: 20 Chadwick Road, Westcliff-on-Sea  
 Essex SS0 8LS

PROJECT STAGE: Planning Application

JOB NUMBER: 2630/09/37

DRAWING NUMBER: Sheet 2 of 2 @ A1

REVISION: 00

DRAWN BY: Author      SCALE: As indicated      DATE: September 2016




**Site Plan Proposed**

1 : 200



**Site Plan Existing**

1 : 200

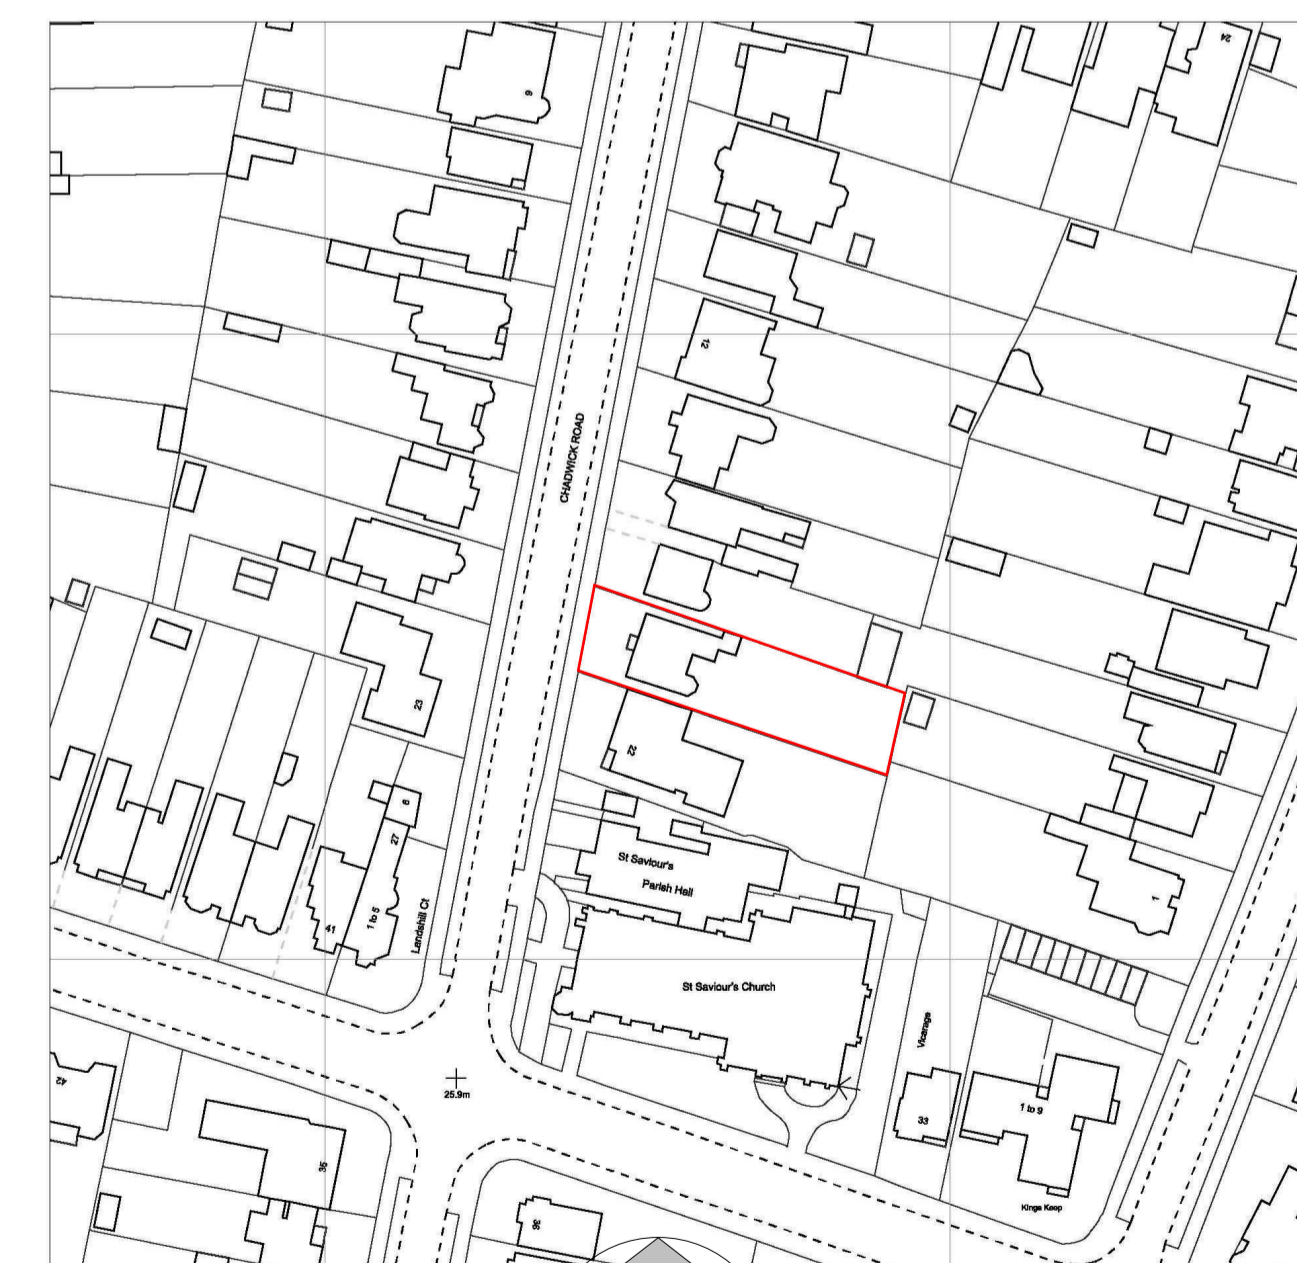

**Location Plan**

1 : 1250

