




Proposed Ground Floor Plan

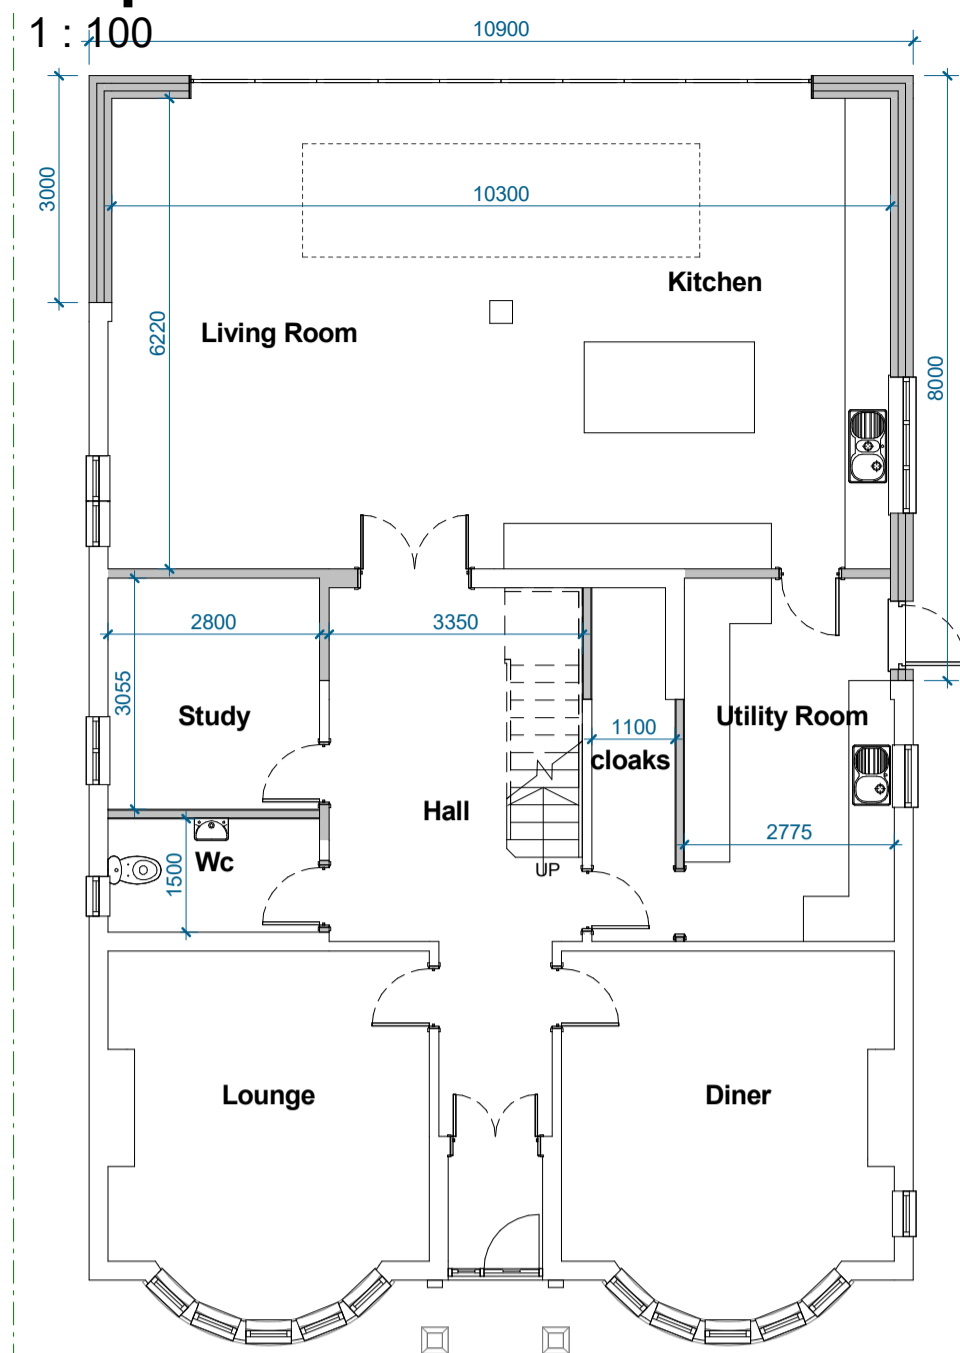


Proposed First Floor Plan

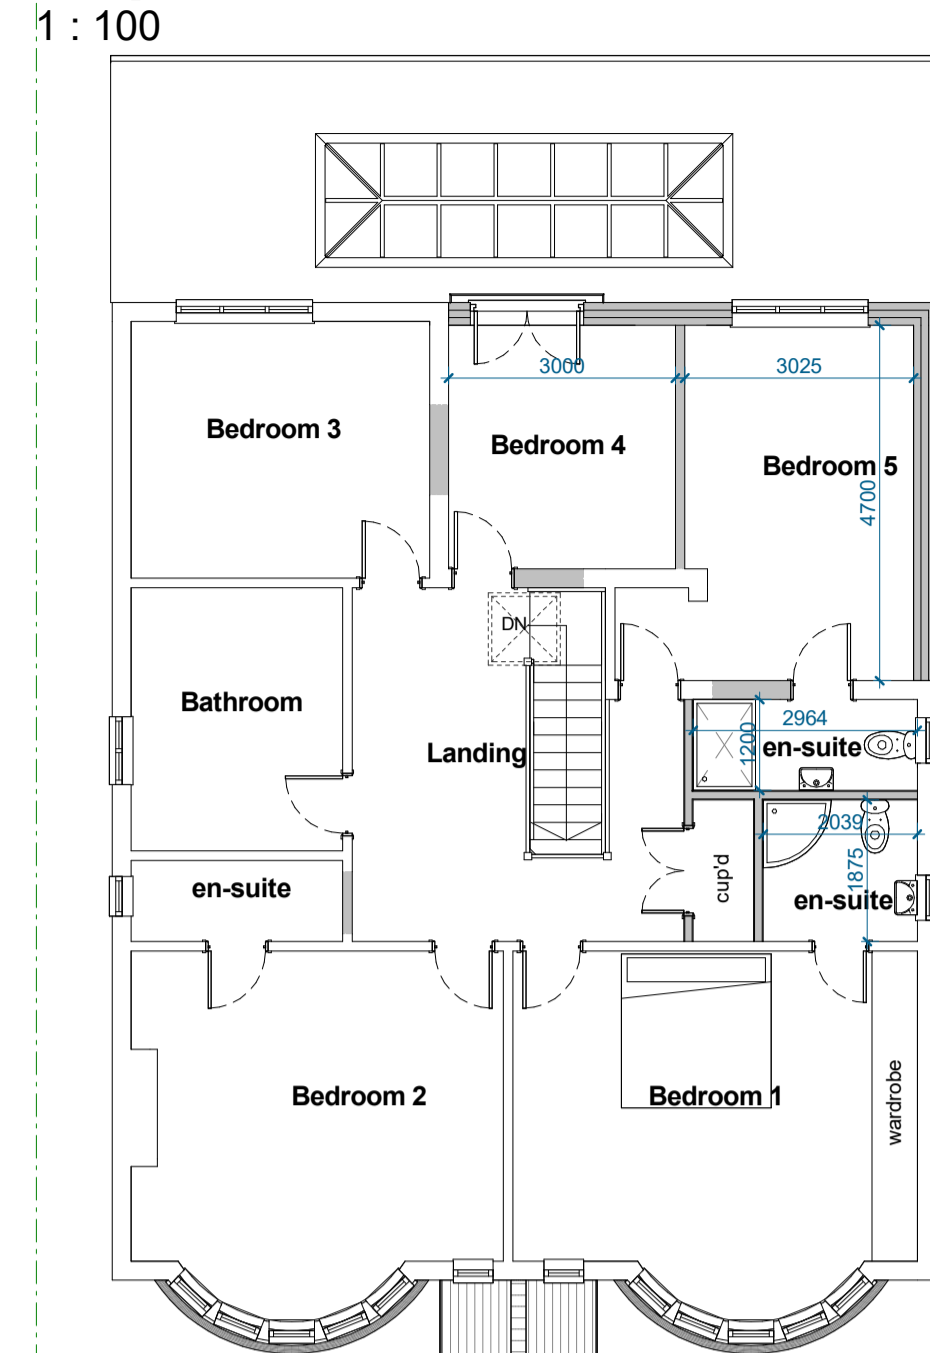


Proposed Roof Plan

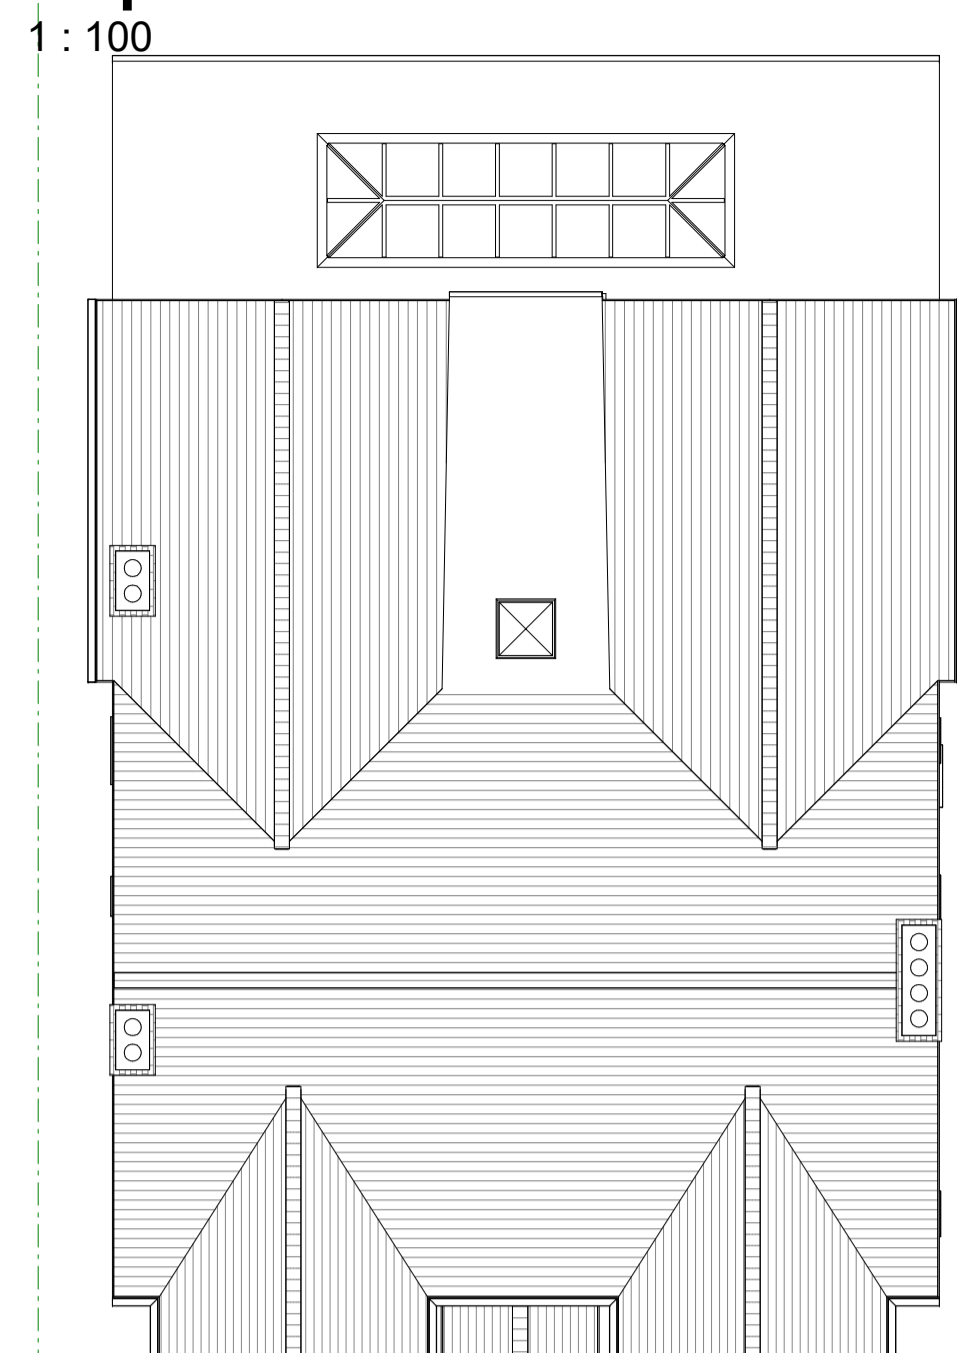


Existing Ground Floor Plan

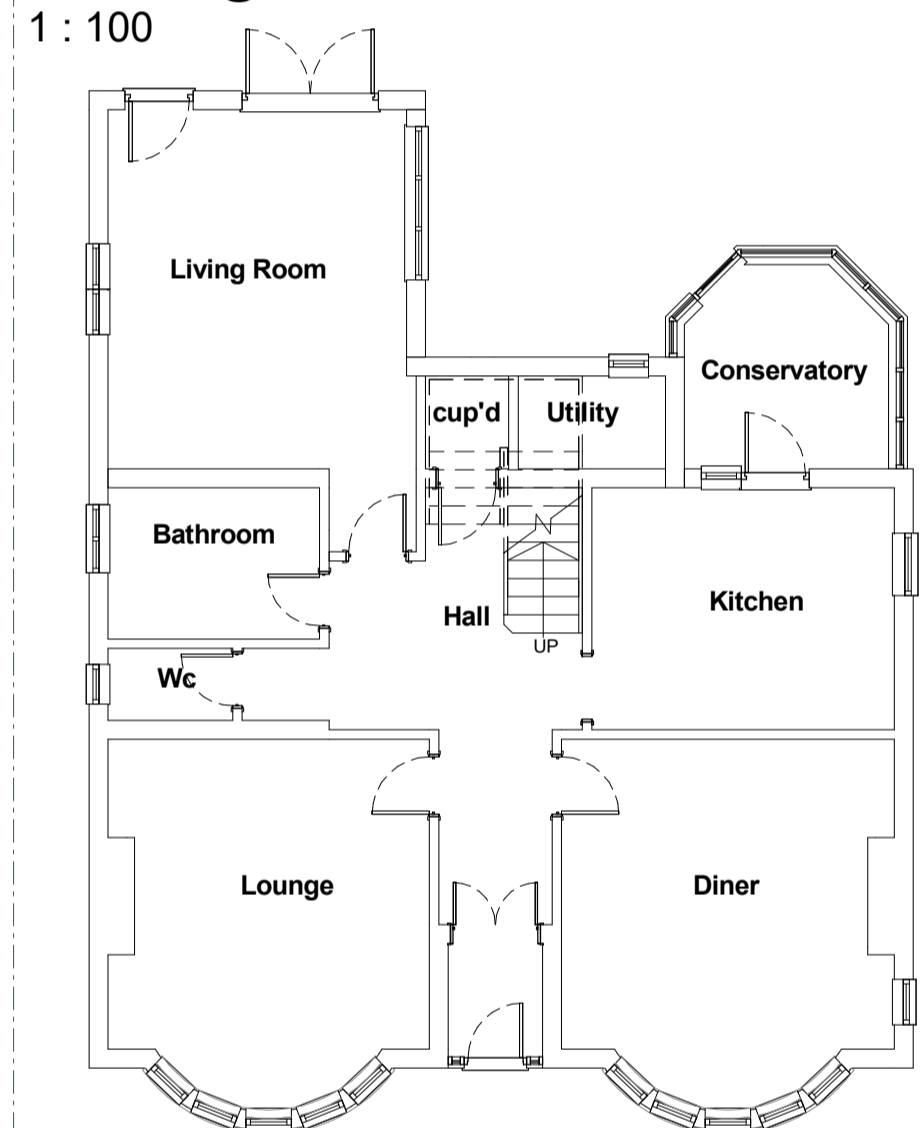

Existing First Floor Plan

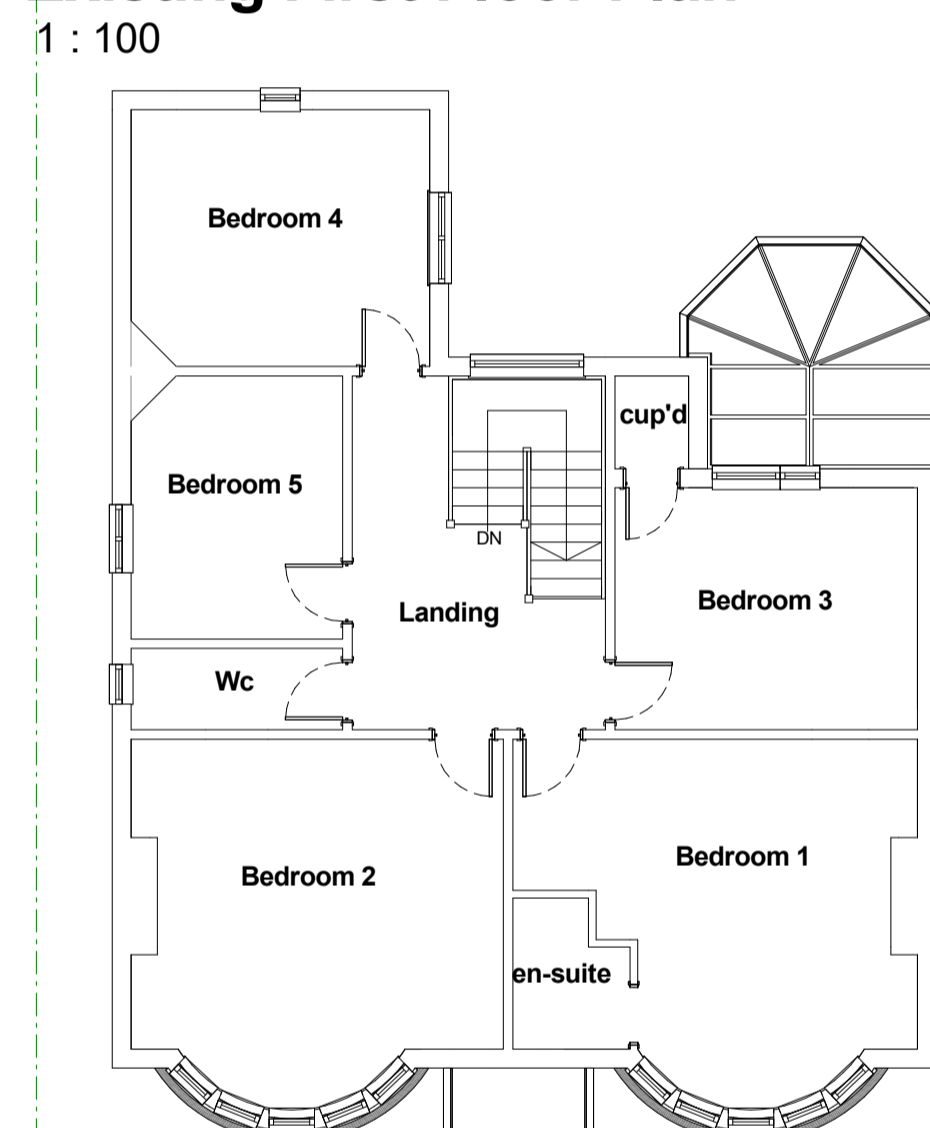

Existing Roof Plan

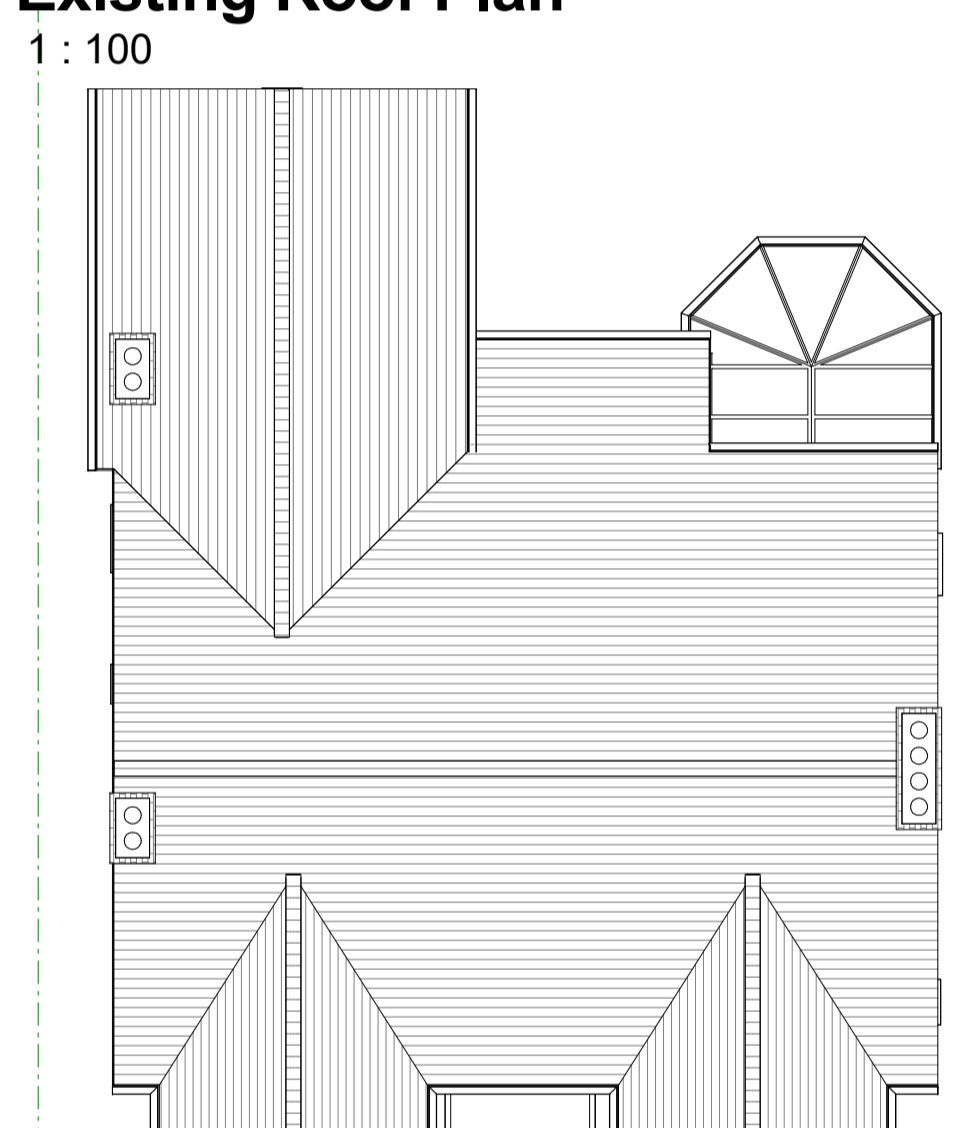

NEW WORLD DESIGNERS LTD.

TELEPHONE: 07950910639
EMAIL: INFO@NEWWORLDDESIGNERS.COM
WEBSITE: WWW.NEWWORLDDESIGNERS.COM



PROJECT: 20 Chadwick Road, Westcliff-on-Sea, Essex SS0 8LS

PROJECT STAGE: Planning Application

JOB NUMBER: 2630/09/37

DRAWING NUMBER: Sheet 1 of 2 @ A1

REVISION: 00

DRAWN BY: JS

SCALE: 1:100

DATE: September 2016



Proposed 3D View 1



Existing 3D View 1



Proposed 3D View 2



Existing 3D View 2



Proposed Front Elevation



Proposed Left Side Elevation




Proposed Rear Elevation



Proposed Right Side Elevation



Proposed 3D View 3

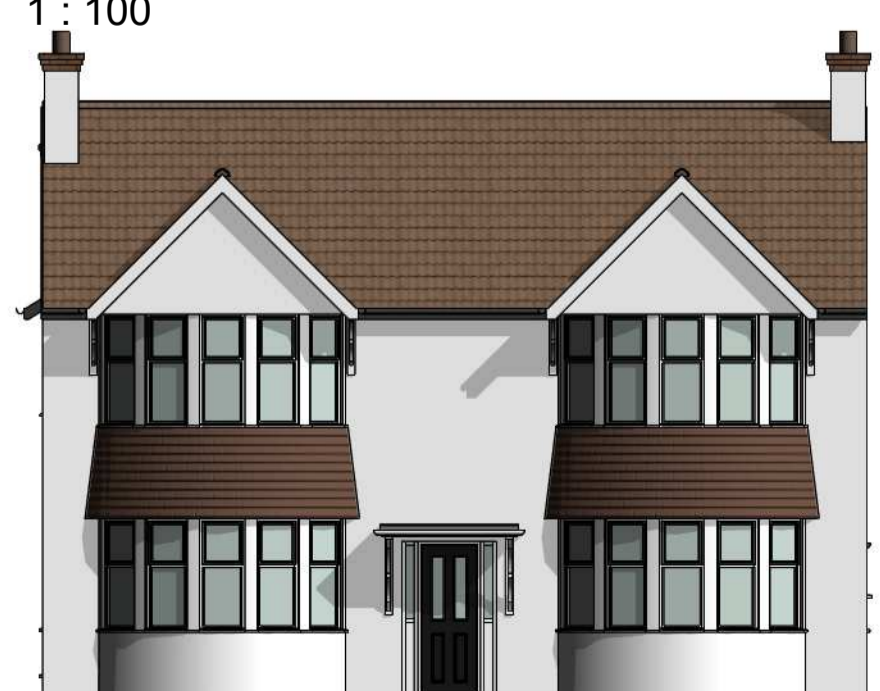

Existing Front Elevation



Existing Left Side Elevation



Existing Rear Elevation



Existing Right Side Elevation



Existing 3D View 3