


A Existing
P_722 Elevation 1:200

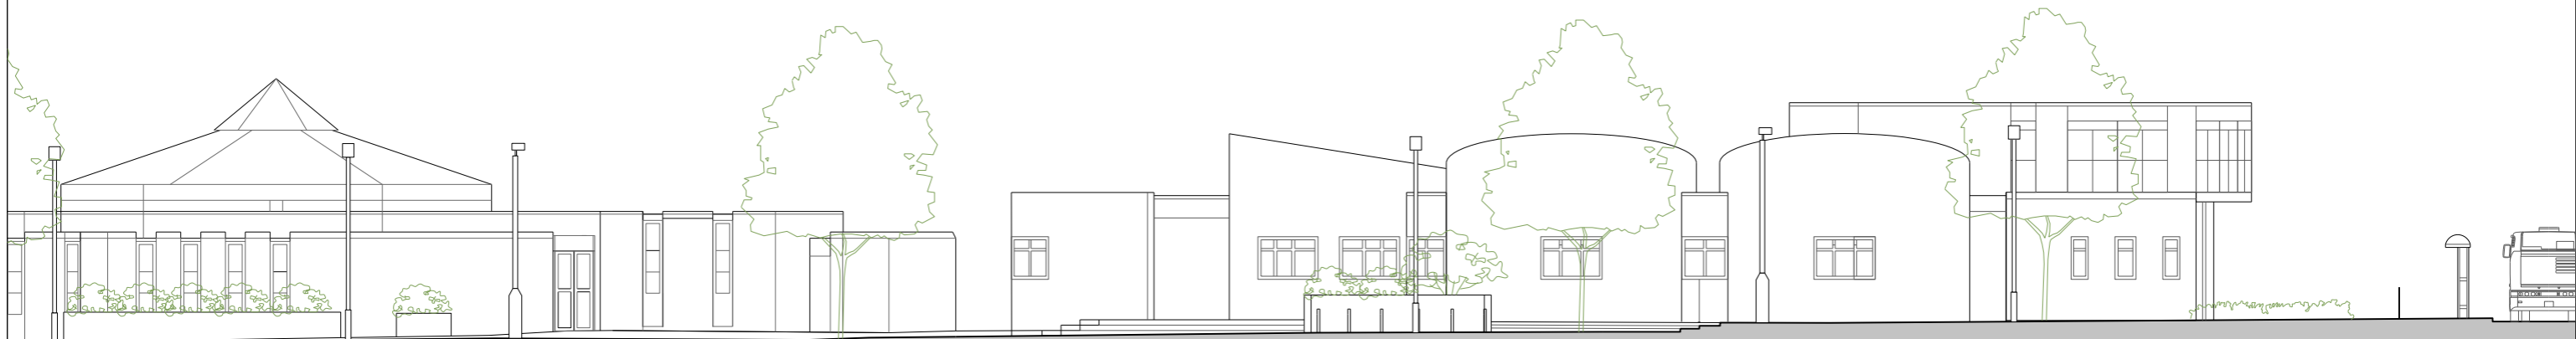

Friars Library / Community Hall

The Renown Pupil Referral Unit

Constable Way

B Proposed
P_722 Elevation 1:200



PPC Metal Mesh Fence

Nursery

Housing

'Home Zone' / Mews

Housing


Constable Way

General Notes:
1. All dimensions to be checked on site.
2. Do not scale from this drawing.
3. Drawing to be read in conjunction with all other relevant Figure/Ground Architects and consultant information.
4. Do not measure dimensions directly from electronic drawings and only use annotated dimensions provided by Figure/Ground Architects as part of the original hard copy prints.

Copyright:
Neither this document or any information it contains may be copied or communicated to third parties without written permission from Figure/Ground Architects dimensions directly from electronic drawings and only use annotated dimensions provided by Figure/Ground Architects as part of the original hard copy prints.

Rev	Notes	BY	Check	Date

REVISIONS

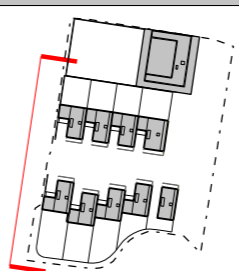

figure/ground architects
5-8 Crown Works, Temple Street,
London, E2 6QQ
Tel +44(0)203 774 6390
enquiries@figureground-architects.com
www.figureground-architects.com

Drawing Status: **Planning Application**

Project: **Friars Library Site**
Drawing Title: **Housing: Street Scene Elevation - West Elevation onto The Renown**

job no.	drawing no.	revision	stage
729	P_722		3
scale	size	drawn	date
1:200	A3	LW	9 December 2016