


**KEY**



- 1. Gate with Entry Buzzer Polyester Powdercoated Perforated Metal (Colour tbc)
- 2. Polyester Powdercoated Aluminium Windows (Frame Colour tbc)
- 3. Timber Rain Screen Cladding Vertical Tongue & Groove Larch Boards
- 4. Timber Bench
- 5. Canopy with Metal Flashing
- 6. Timber Rain Screen Cladding Horizontal Tongue & Groove Stained Larch Boards (Colour tbc)
- 7. 'Nursery' Sign (Text tbc)
- 8. Painted Column Supporting Canopy
- 9. Polyester Powdercoated Door (Colour tbc)
- 10. Timber Clad Bin Store
- 11. Recessed Plinth
- 12. Brick Wall to Gardens
- 13. Polyester Powdercoated Metal Flashing

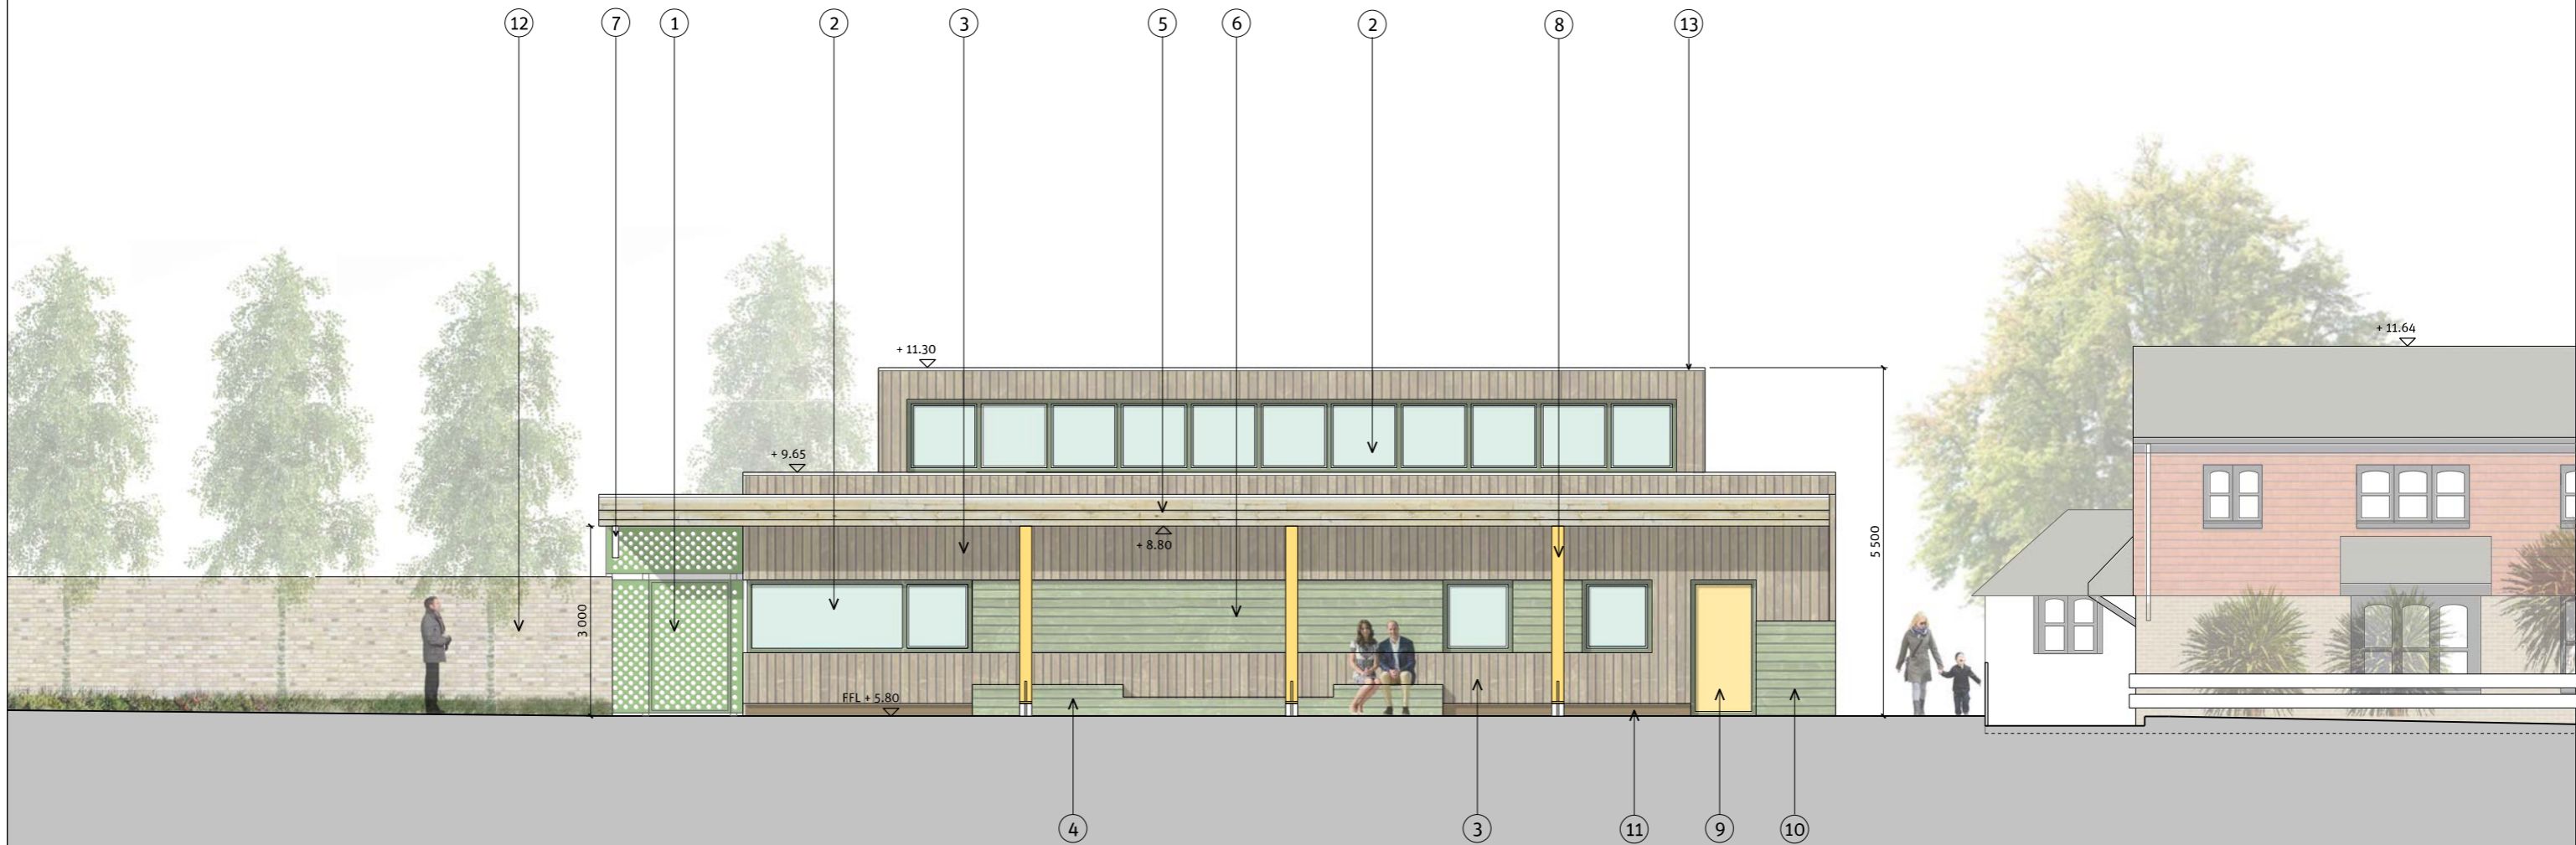

**General Notes:**  
 1. All dimensions to be checked on site.  
 2. Do not scale from this drawing.  
 3. Drawing to be read in conjunction with all other relevant Figure/Ground Architects and consultant information.  
 4. Do not measure dimensions directly from electronic drawings and only use annotated dimensions provided by Figure/Ground Architects as part of the original hard copy prints.

**Copyright:**  
 Neither this document or any information it contains may be copied or communicated to third parties without written permission from Figure/Ground Architects dimensions directly from electronic drawings and only use annotated dimensions provided by Figure/Ground Architects as part of the original hard copy prints.

Rev	Notes	BY	Check	Date

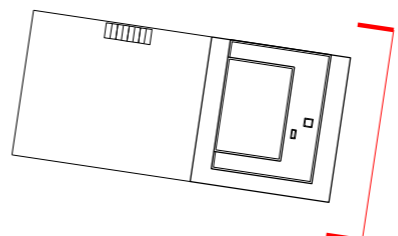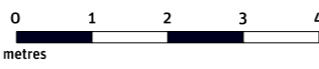

**figure/ground** architects  
 5-8 Crown Works, Temple Street,  
 London, E2 6QQ  
 Tel +44(0)203 774 6390  
 enquiries@figureground-architects.com  
 www.figureground-architects.com

Drawing Status: **Planning Application**

Project: **Friars Library Site**  
 Drawing Title: **Proposed Nursery Elevation 01 East Elevation onto Centurion Close**

job no.	drawing no.	revision	stage
729	P_730		3

scale	size	drawn	date
1:100	A3	LW	9 December 2016