


KEY



- 1. Polyester Powdercoated Aluminium Windows / Doors (Frame Colour tbc)
- 2. Timber Rain Screen Cladding Vertical Tongue & Groove Larch Boards
- 3. Timber Clad Bin Store
- 4. Slatted Timber Screen
- 5. Polyester Powdercoated Metal Flashing
- 6. Recessed Plinth
- 7. Enclosing Steel Mesh Fence

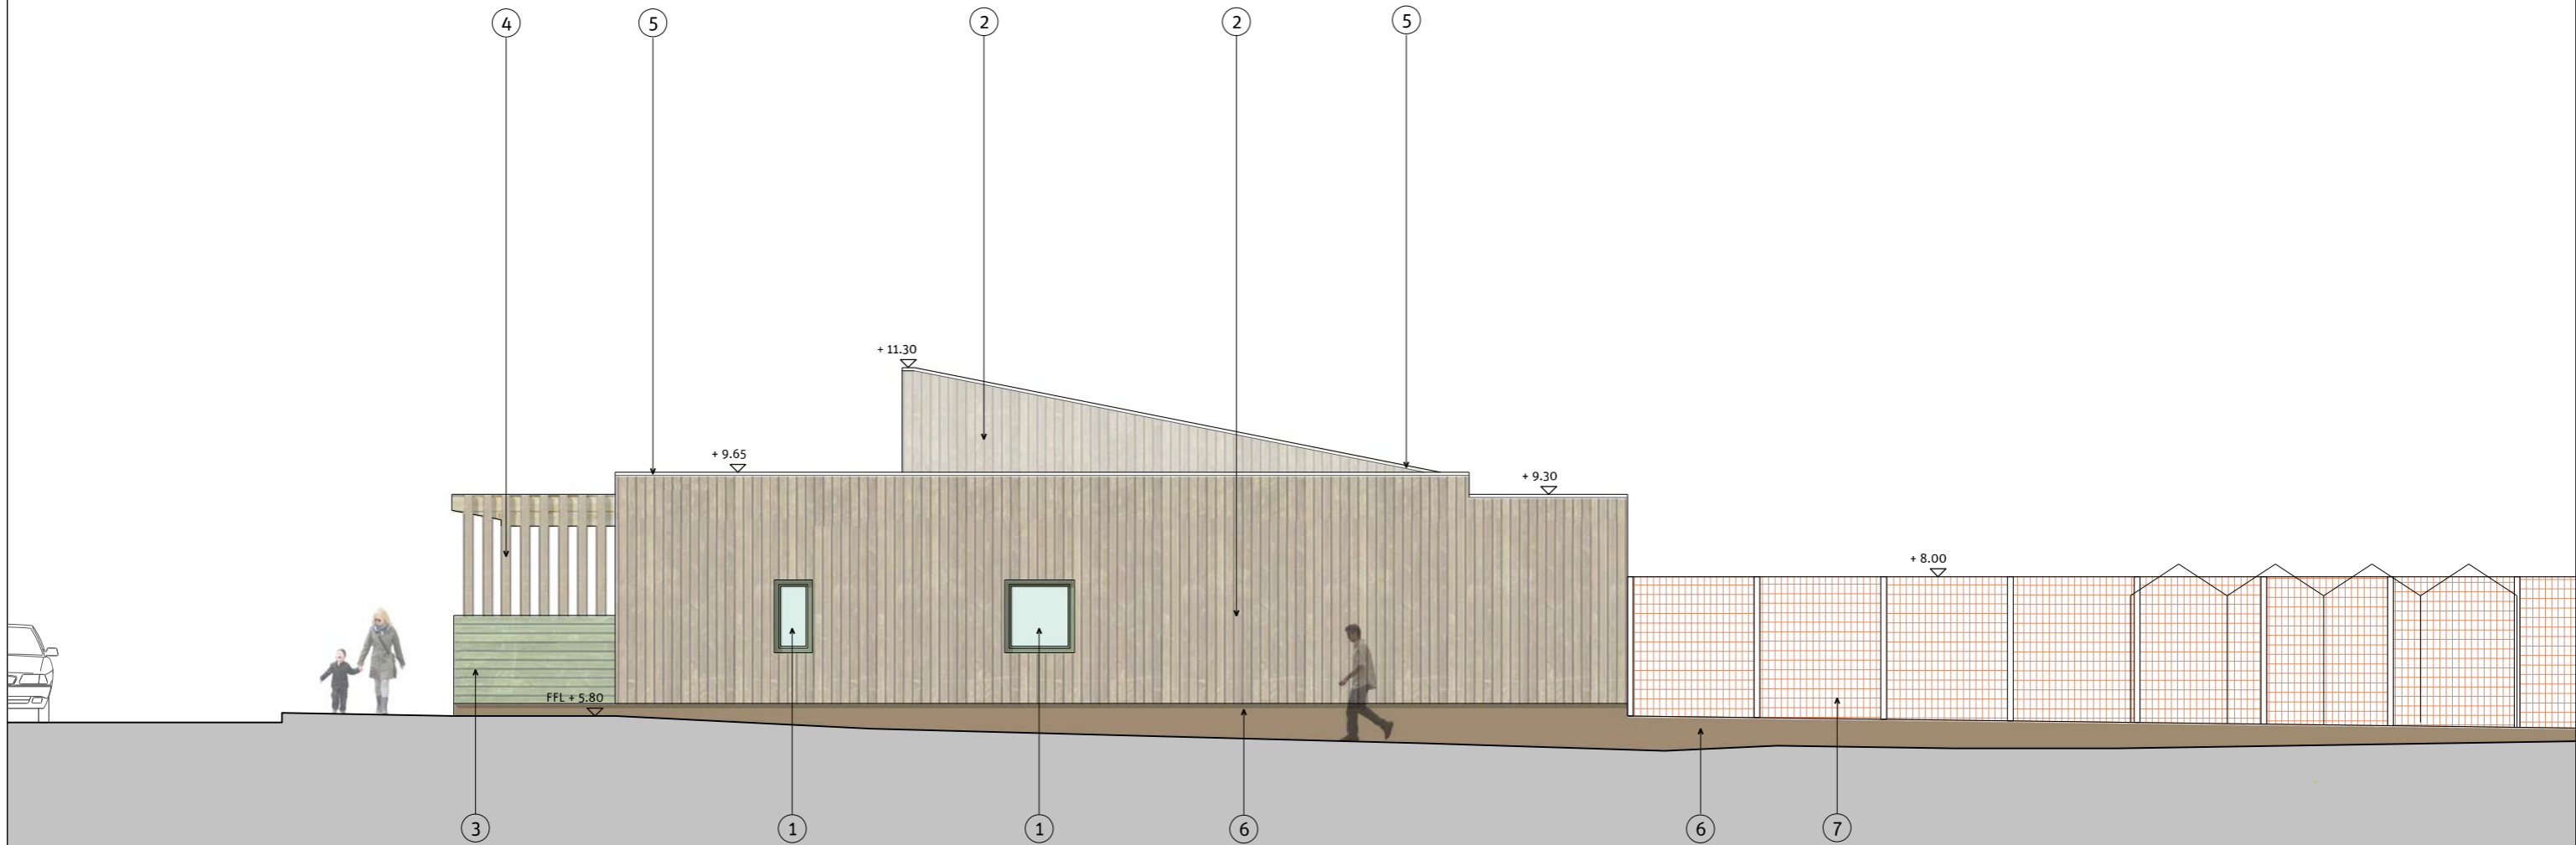

General Notes:
 1. All dimensions to be checked on site.
 2. Do not scale from this drawing.
 3. Drawing to be read in conjunction with all other relevant Figure/Ground Architects and consultant information.
 4. Do not measure dimensions directly from electronic drawings and only use annotated dimensions provided by Figure/Ground Architects as part of the original hard copy prints.

Copyright:
 Neither this document or any information it contains may be copied or communicated to third parties without written permission from Figure/Ground Architects dimensions directly from electronic drawings and only use annotated dimensions provided by Figure/Ground Architects as part of the original hard copy prints.

Rev	Notes	BY	Check	Date

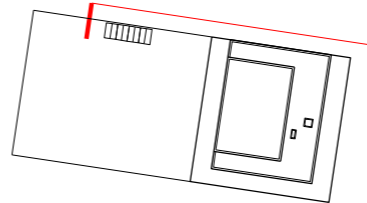 

figure/ground architects
 5-8 Crown Works, Temple Street,
 London, E2 6QQ
 Tel +44(0)203 774 6390
 enquiries@figureground-architects.com
 www.figureground-architects.com

Drawing Status: **Planning Application**

Project: **Friars Library Site**
 Drawing Title: **Proposed Nursery Elevation O4 North Elevation onto Passageway**

job no.	drawing no.	revision	stage
729	P_733	P2	3
scale	size	drawn	date
1:100	A3	LW	9 December 2016