


A Existing
P_740 Elevation 1:200

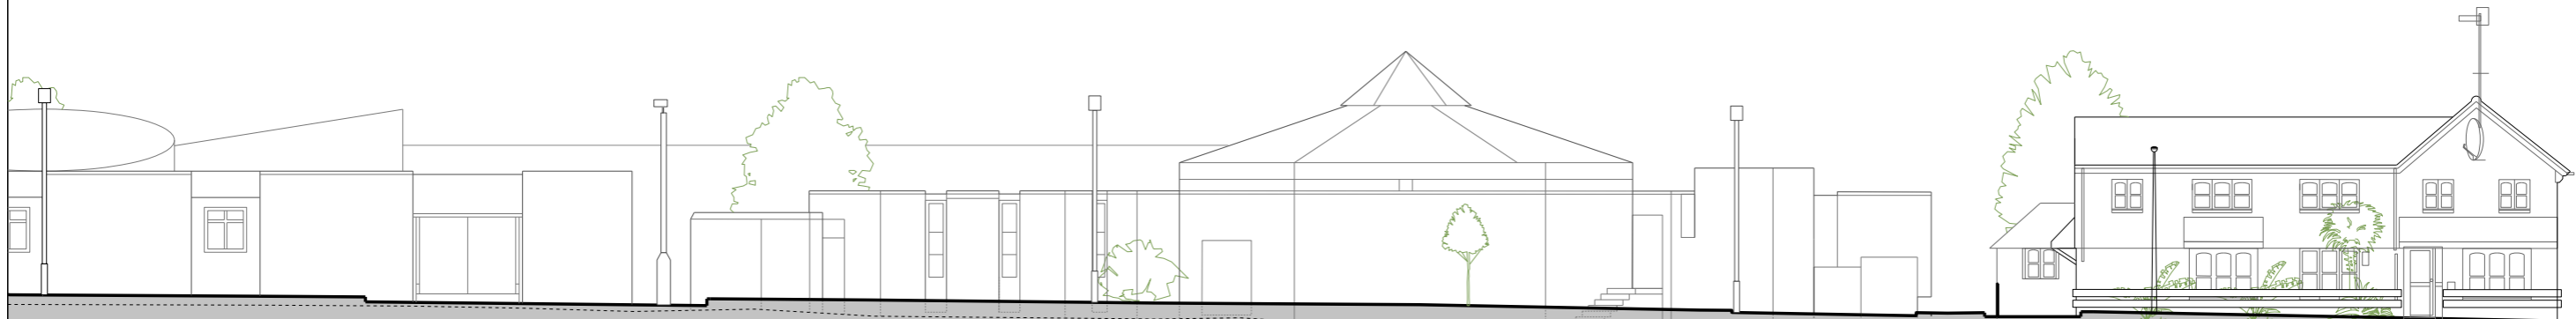


The Renown Pupil Referral Unit

Friars Library / Community Hall

10-12 Centurion Close

B Proposed
P_740 Elevation 1:200

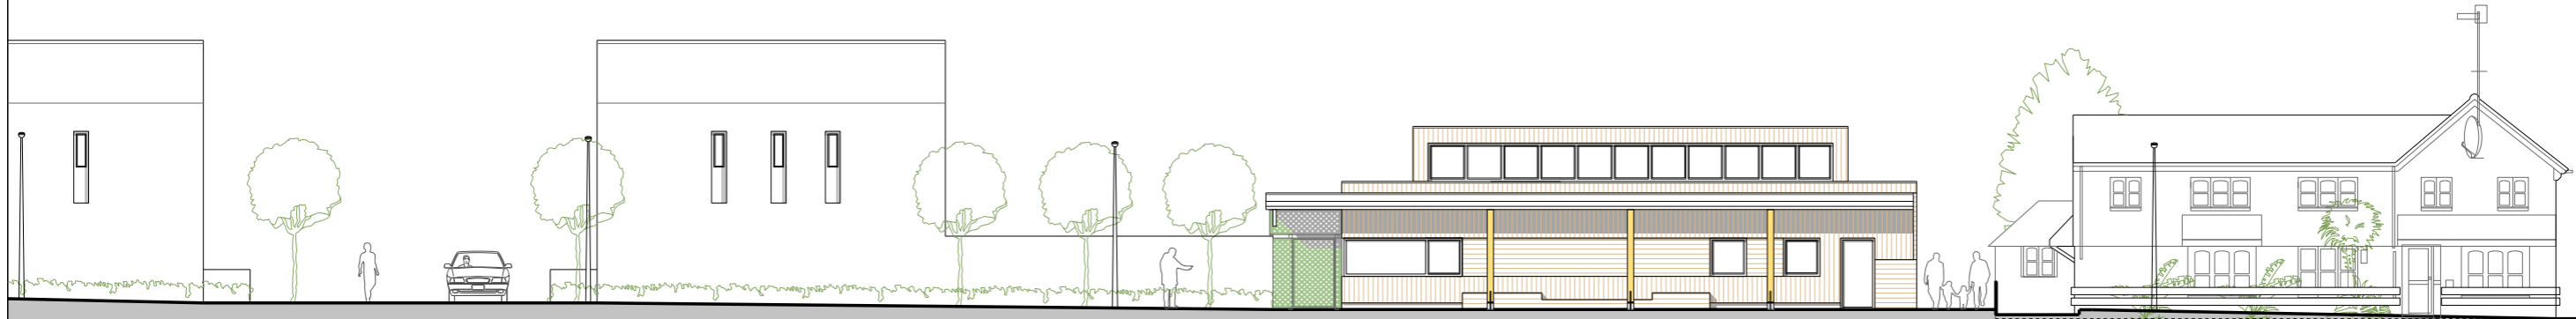

Housing

'Home Zone' / Mews

Housing



Nursery

10-12 Centurion Close

General Notes:
1. All dimensions to be checked on site.
2. Do not scale from this drawing.
3. Drawing to be read in conjunction with all other relevant Figure/Ground Architects and consultant information.
4. Do not measure dimensions directly from electronic drawings and only use annotated dimensions provided by Figure/Ground Architects as part of the original hard copy prints.

Copyright:
Neither this document or any information it contains may be copied or communicated to third parties without written permission from Figure/Ground Architects dimensions directly from electronic drawings and only use annotated dimensions provided by Figure/Ground Architects as part of the original hard copy prints.

Rev	Notes	BY	Check	Date

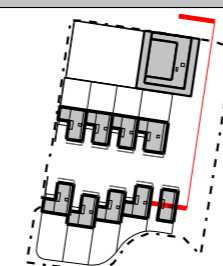 

figure/ground architects
5-8 Crown Works, Temple Street,
London, E2 6QQ
Tel +44(0)203 774 6390
enquiries@figureground-architects.com
www.figureground-architects.com

Drawing Status: **Planning Application**
Project: **Friars Library Site**
Drawing Title: **Nursery: Street Scene Elevation - East Elevation onto Centurion Close**
job no. 729 drawing no. P_740 revision - stage 3
scale 1:200 size A3 drawn LW date 9 December 2016