



Front Elevation



Side Elevation





Rear Elevation





Side Elevation


Existing Elevations
Scale: 1:100

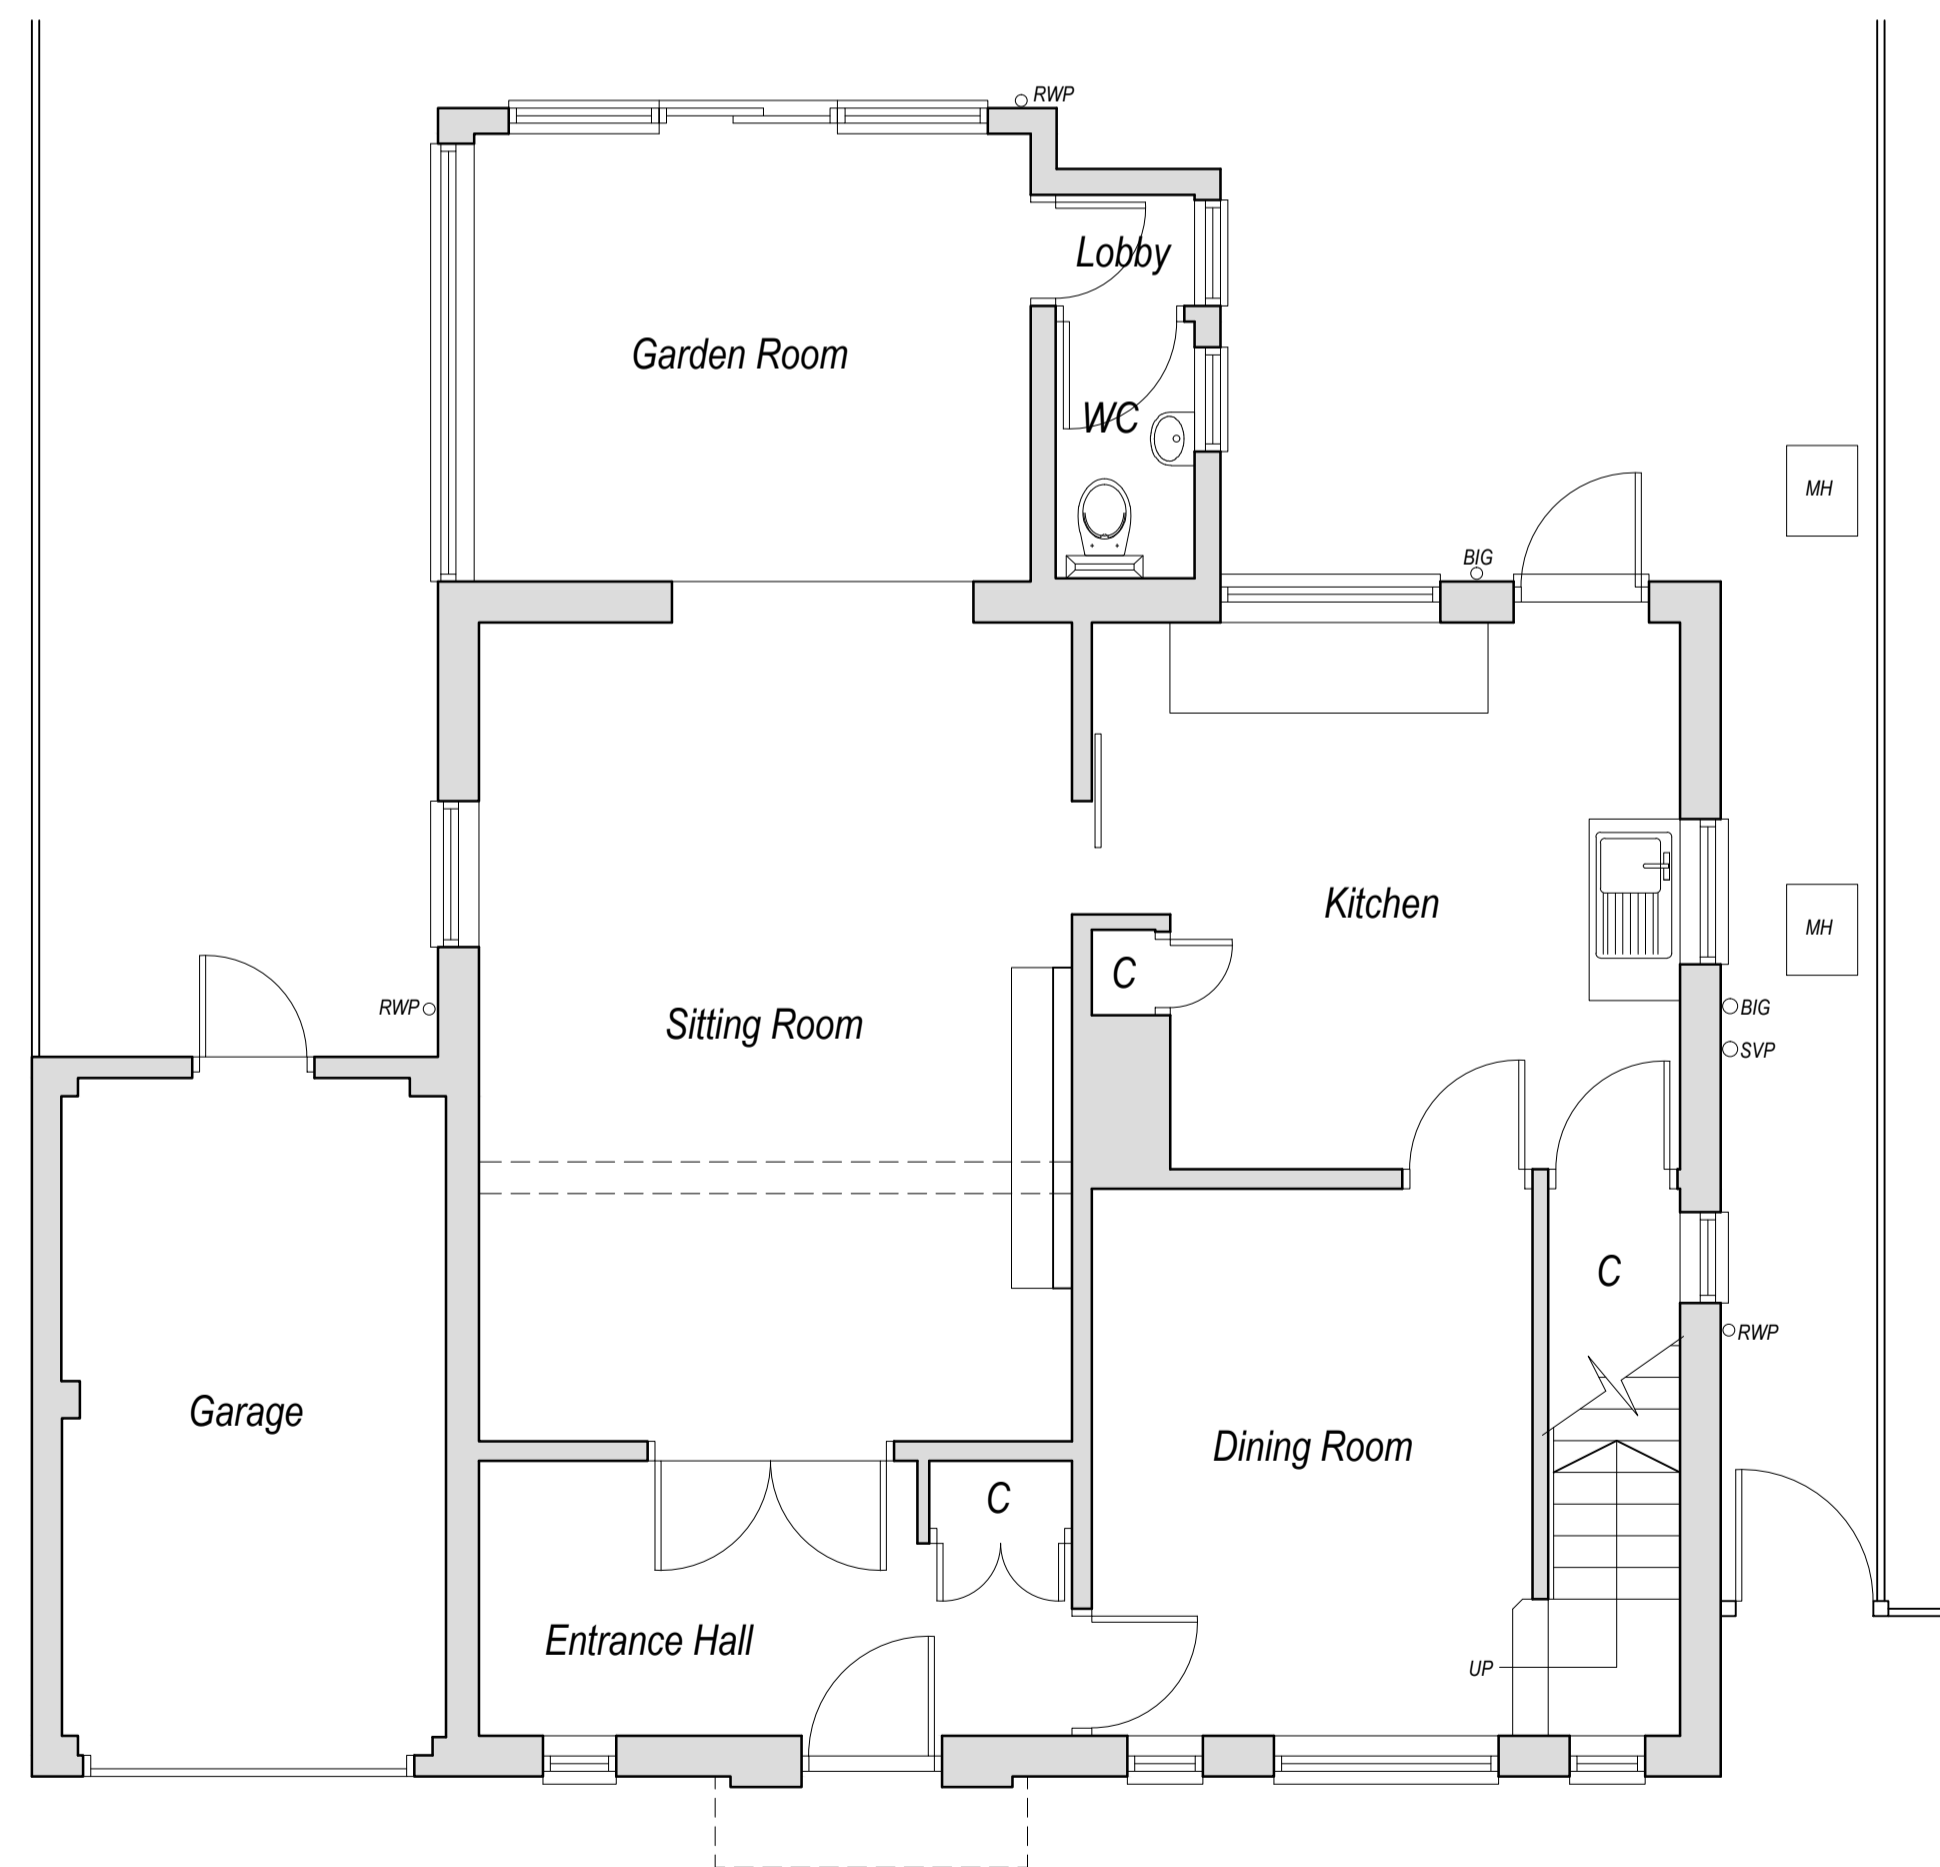 

Existing Ground Floor Plan
Scale: 1:50

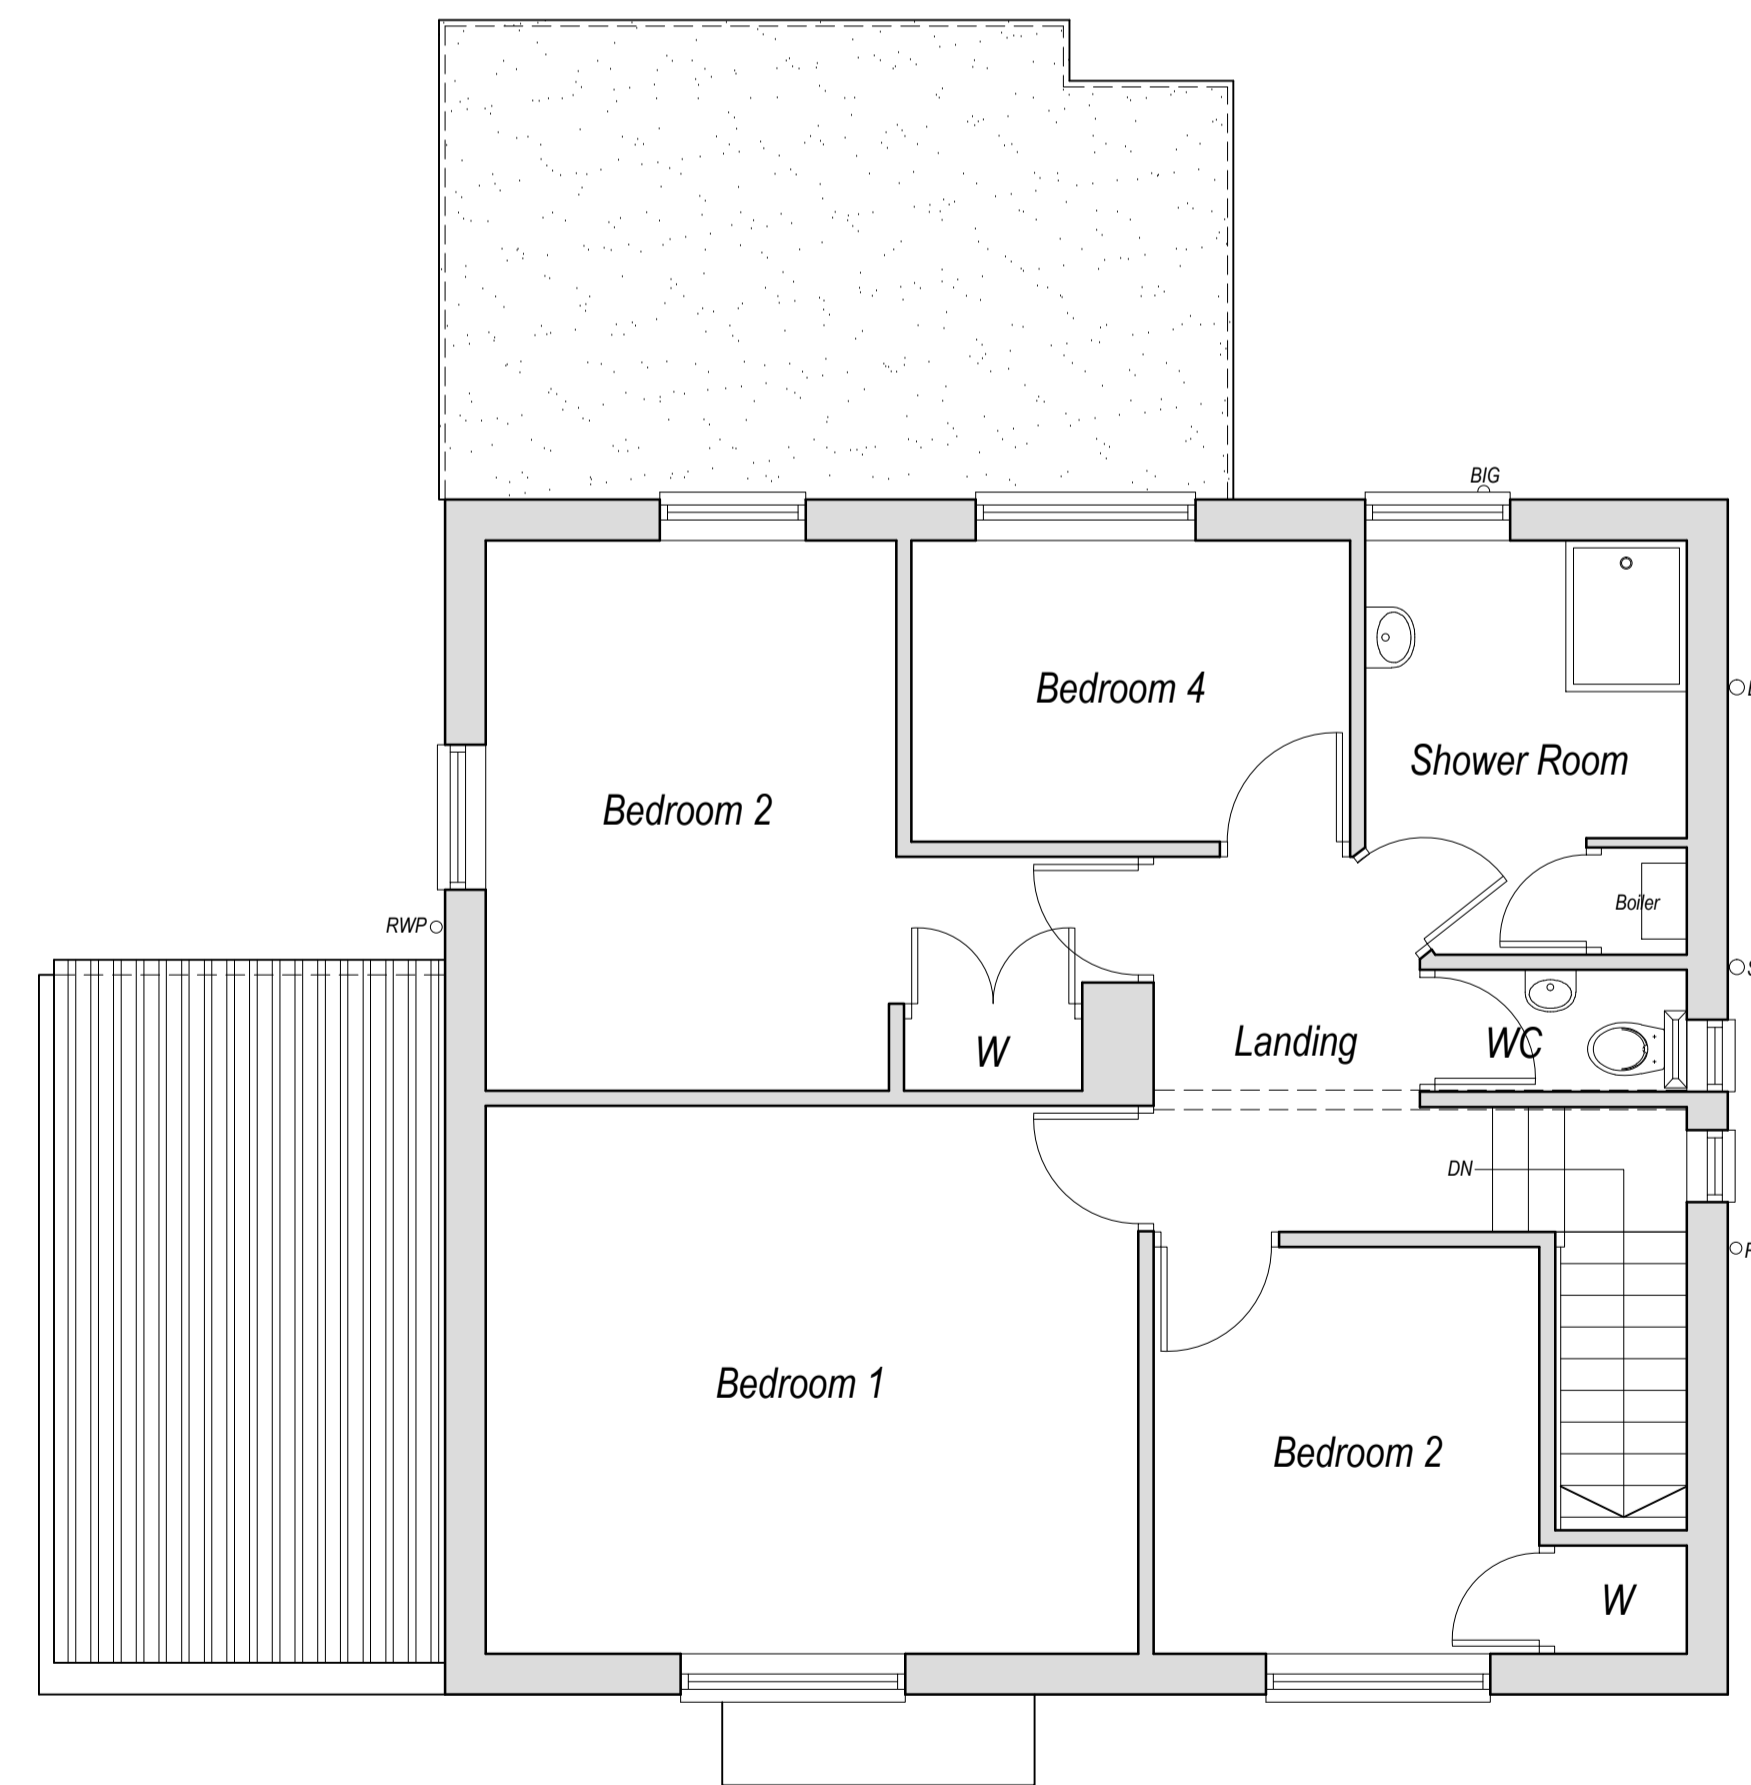 

Existing First Floor Plan
Scale: 1:50

 

Status: **Planning**

Medusa Design
Architectural Designers
Unit 4, Stour Valley Business Centre,
Brunton Lane, Sudbury, CO10 7GB
Tel: 01787 883339 Fax: 01787 882658
E-Mail: info@medusadesign.co.uk
Web site: www.medusadesign.co.uk

Client:
Mr & Mrs McCoy

Project:
**Proposed Extensions And Alterations To
31 Lynton Road, Southend-On-Sea,
Essex, SS1 3BE**

Drawing Details:
Existing Floor Plans And Elevations

Date:	Scale/s:	Drawn:
Aug 2016	1:50 & 1:100 @ A1	MJM

Number:	Rev:
1530/16/01	---