

This drawing is copyright and shall not be reproduced or used for any other purpose without written permission of the author.
 Do not scale from this drawing, use figured dimensions only.
 The drawing must be read in conjunction with all other project related drawings and documentation issued by the Architect and Appointed Consultants.
 It is the contractor's responsibility to ensure compliance with the Building Regulations.
 It is the contractor's responsibility to check all dimensions on site, any discrepancy to be reported immediately.
 Details and sizes shown are indicative only and are subject to change by the relevant Specialist contractor & sub-contractors.
 This drawing is not to be used for Land Registry or sales purposes.
 The Author is not responsible for any changes to the drawings as implemented on site without prior approval in writing.


Revision	Date
A. Amended to suit client comments	14.10.16
B. Amended to suit client comments	28.11.16
C. Amended to suit client comments	08.12.16




upper studio
 10 Broadway
 Knight gratrix architects
 essex
 ss9 1ab
 t 01702 715517
 f 01702 480492
 e mail@knightgratrix.com
 w www.knightgratrix.com

Client
Mr & Mrs Whyte
 Project
3 Parkside
 Description
Proposed Alterations Existing & Proposed Plans




Scheme	Drawn	Date
Planning	nr	20.09.16
Scale	1:50/100/200	
Job number	1085	
Drawing no.	010	
Revision	C	

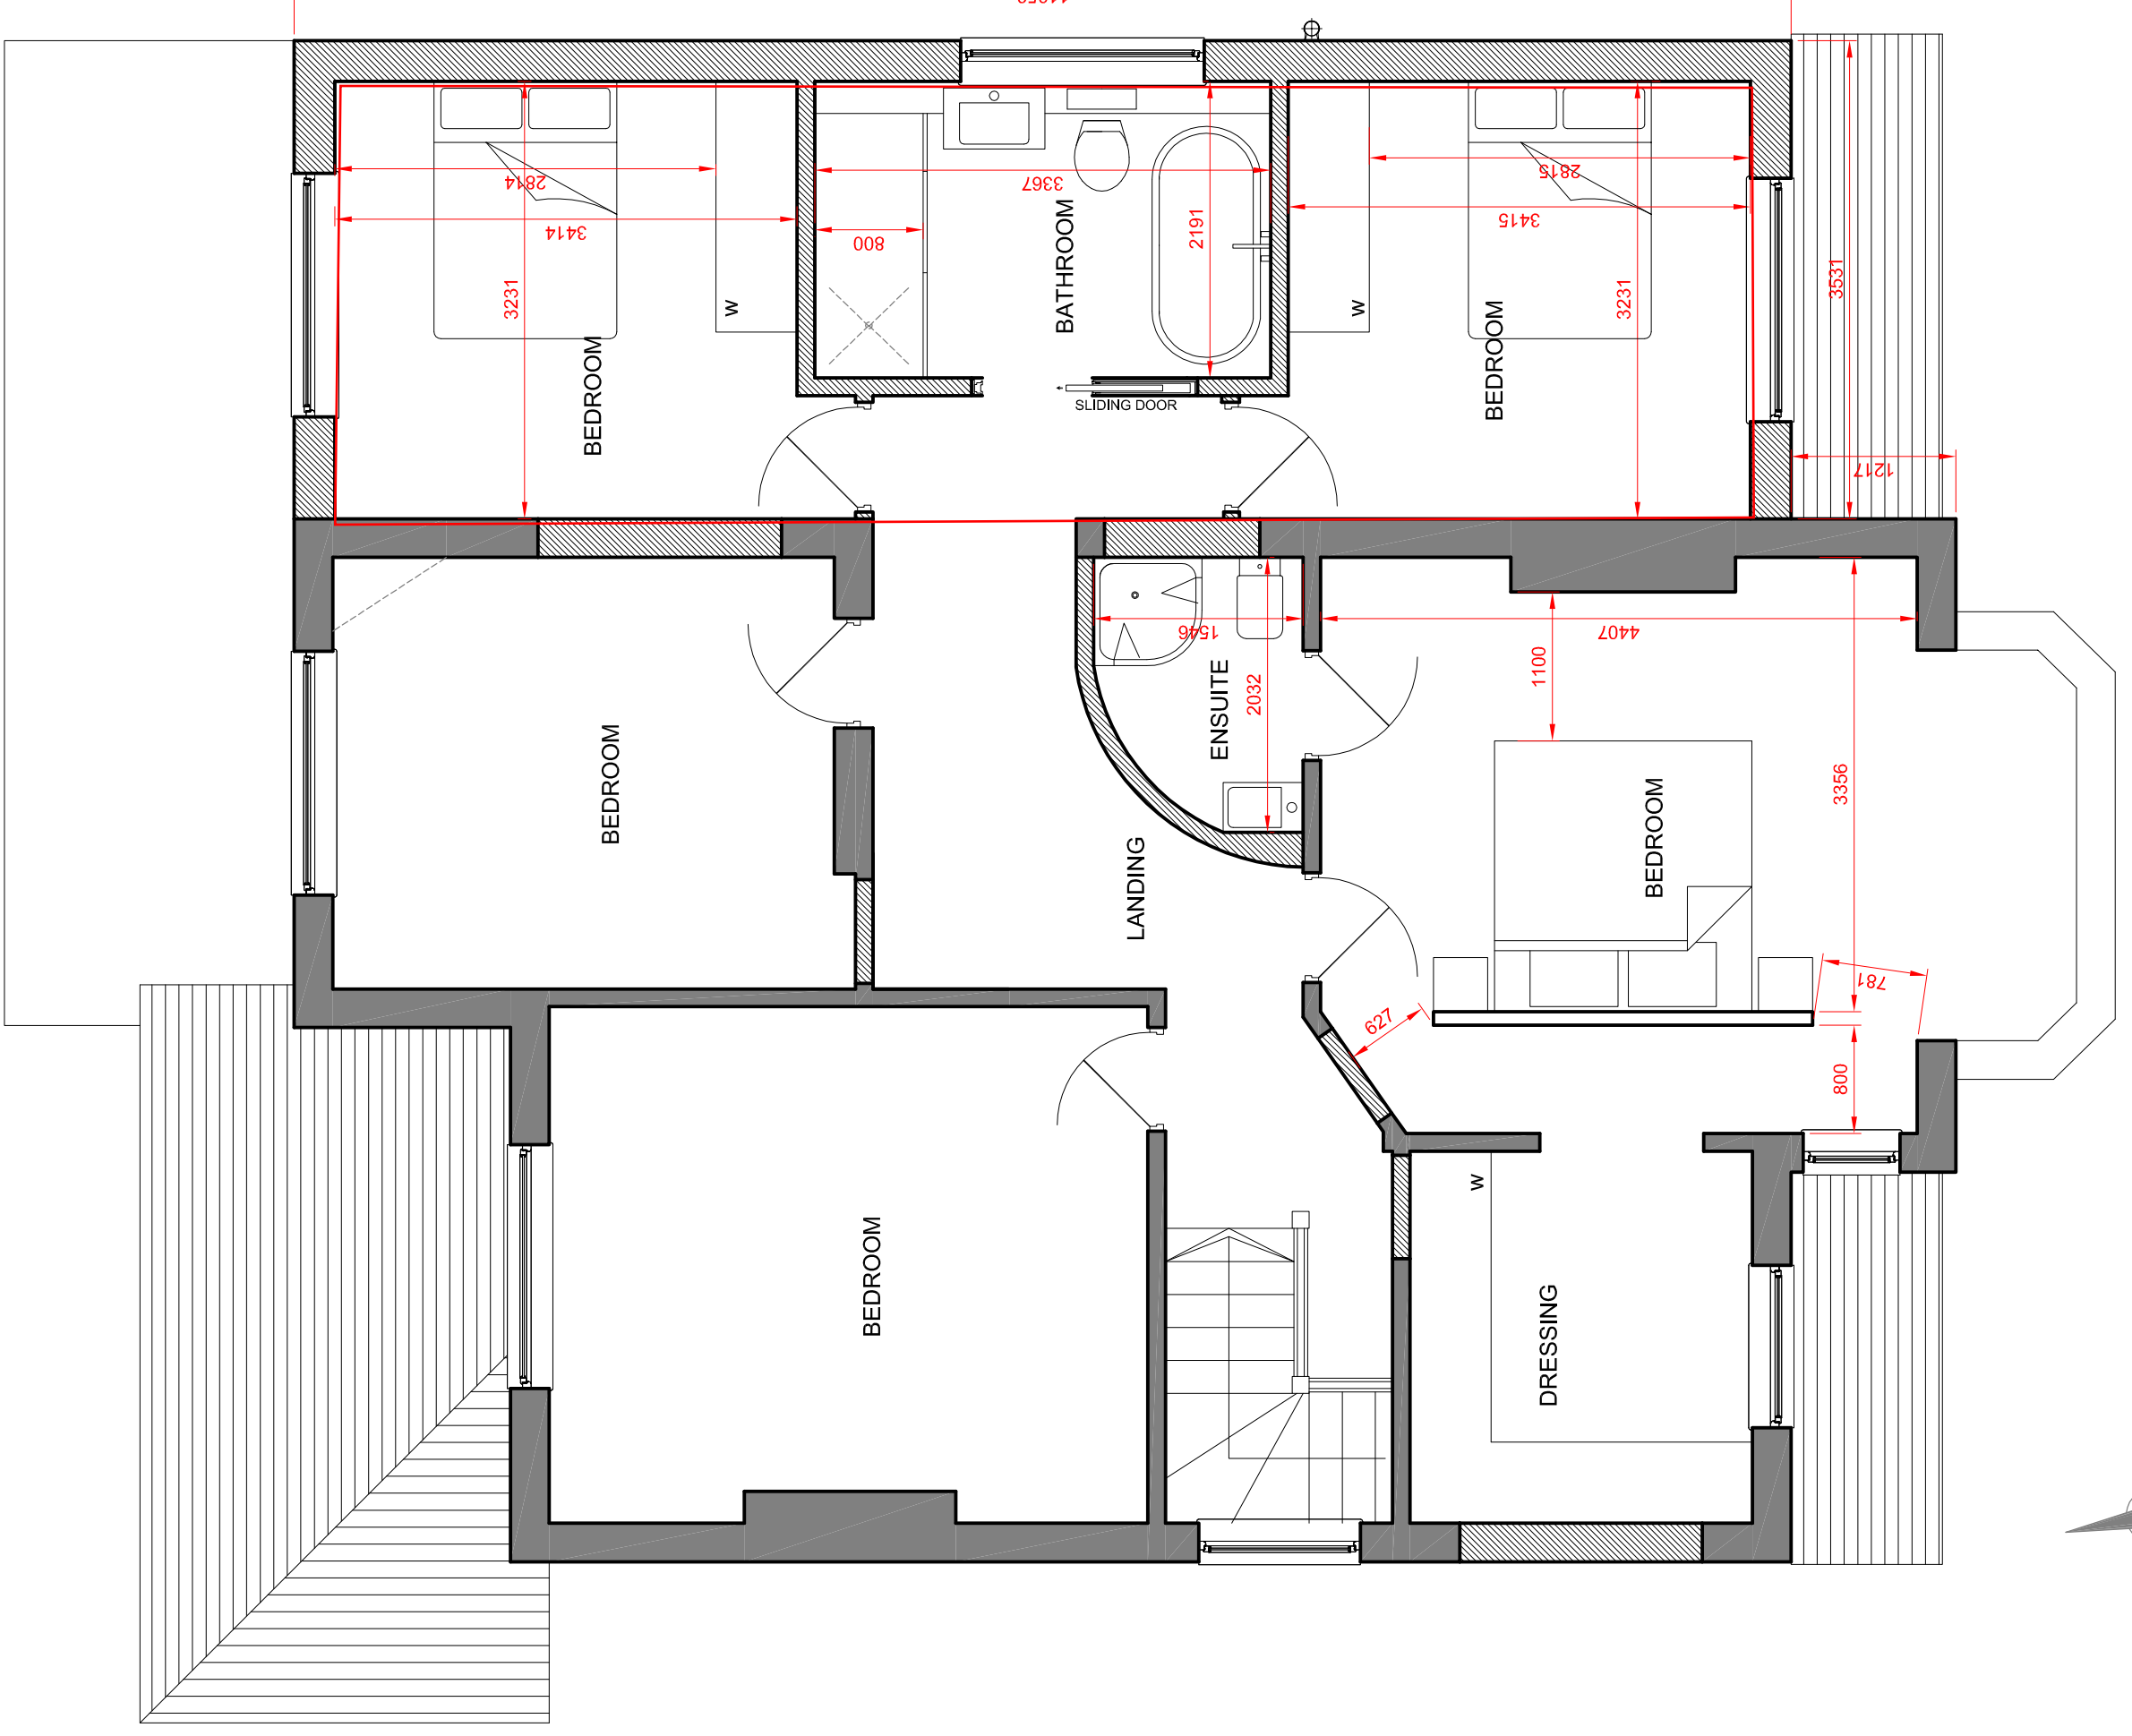


First Floor Plan

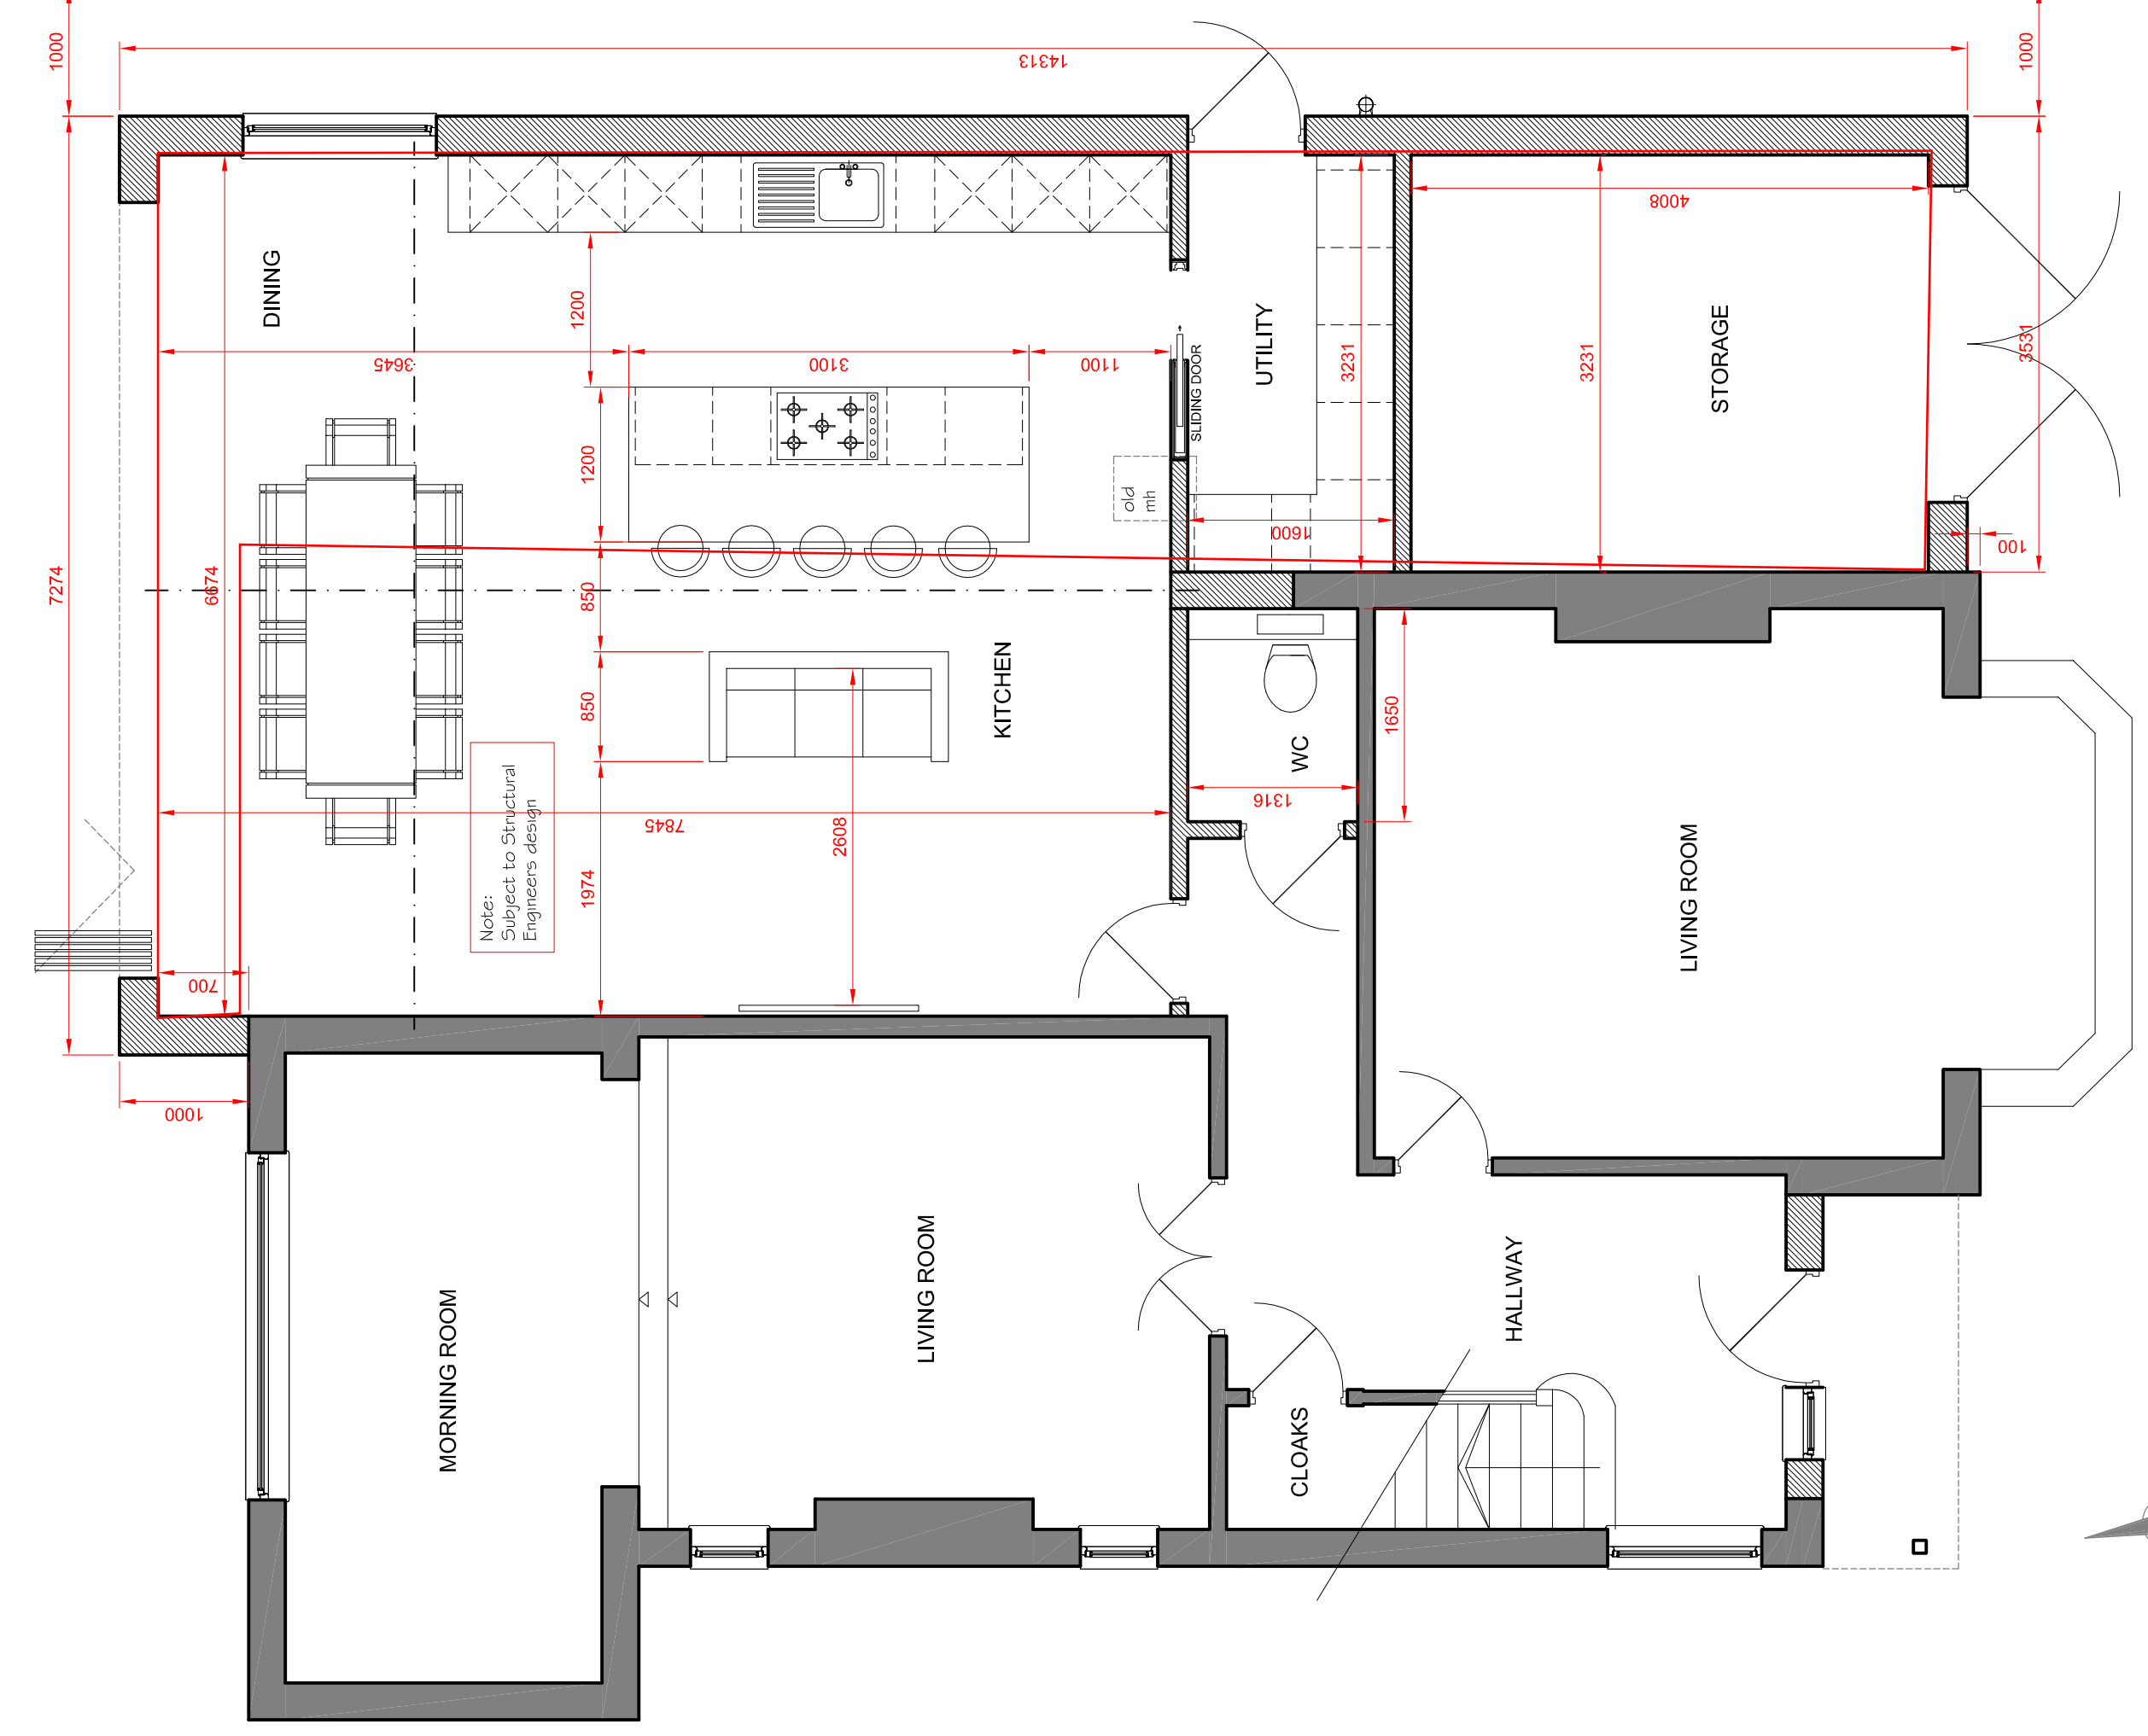


Ground Floor Plan

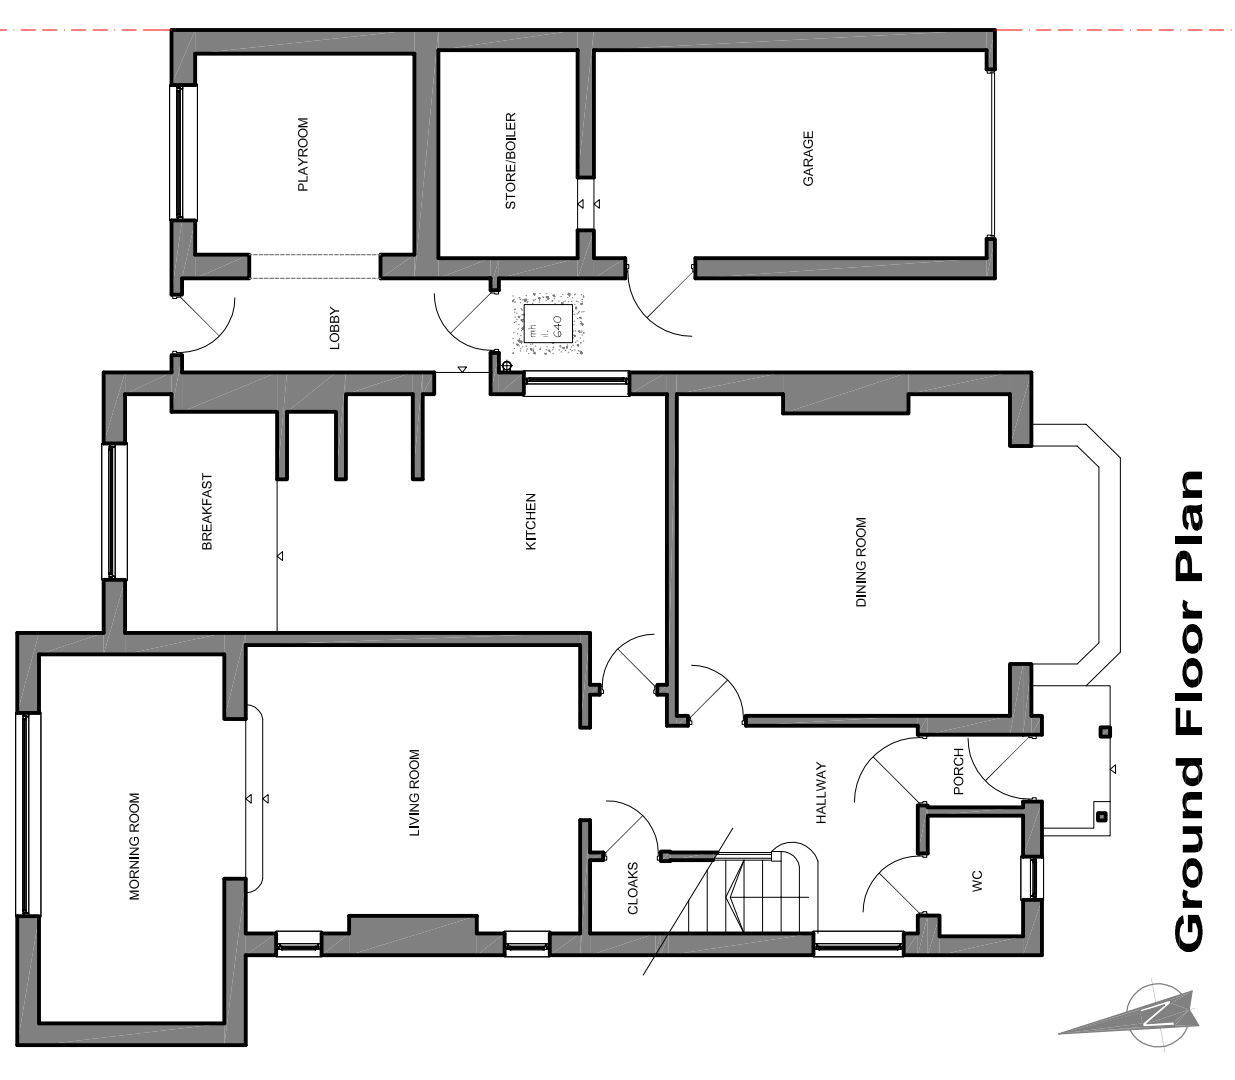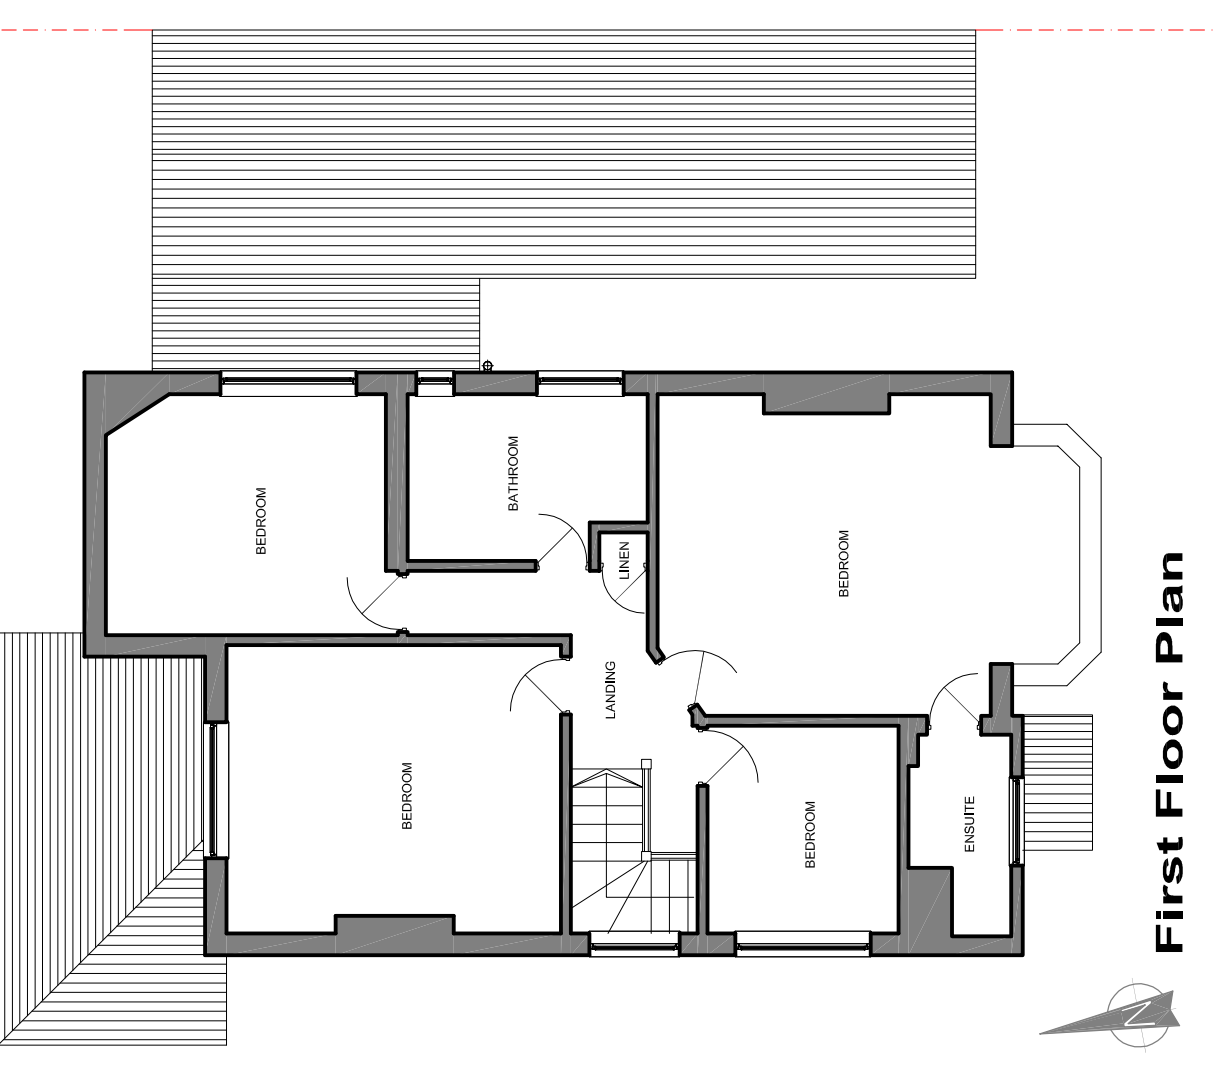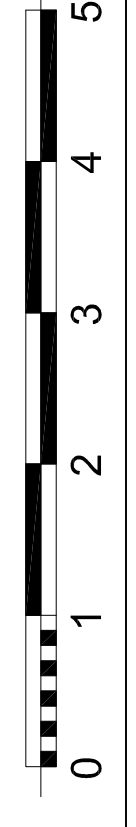

Ground Floor Plan

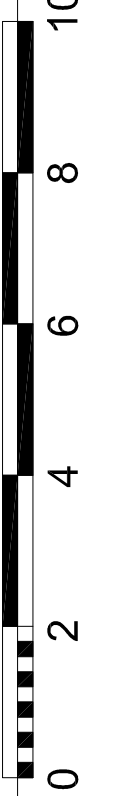

EXISTING PLANS

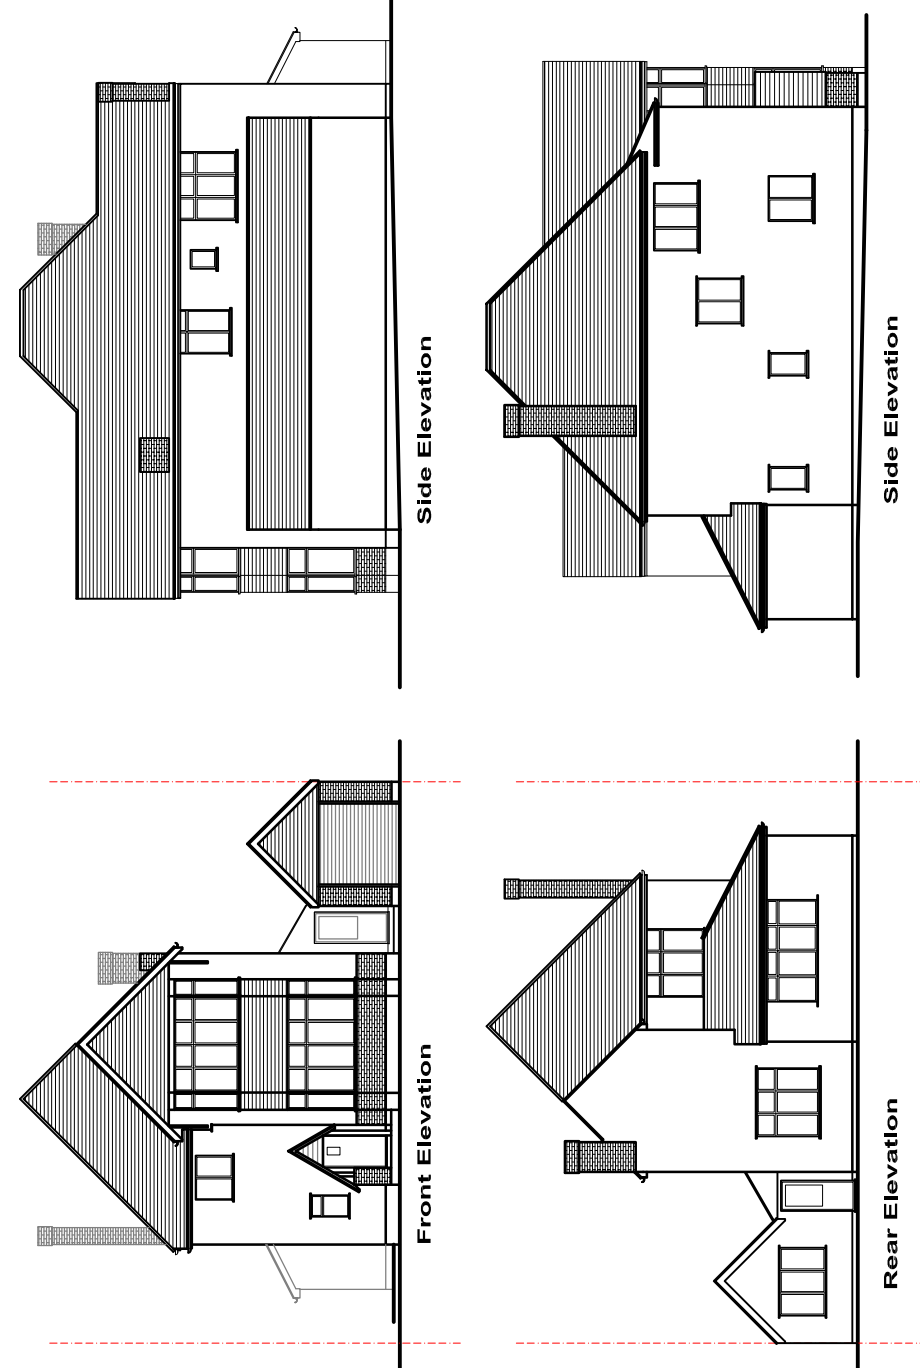

PROPOSED PLANS