


Contractors are to check dimensions of all issued drawings and to notify the Architect immediately of any discrepancy

BGA Architects is the trading name of
Bernard Gooding Associates LLP

 Copyright Reserved




Client:
Mr Michael Bailey

Project Description
97 Salisbury Road, Leigh on Sea, Essex, SS9
2JN

Drawing Title:
Proposed Site Plan

Project No.: 15-171C	Dwg No.: 0-600	
Date: 12/01/17	Drawn By: PH	Chk By: RM
Scale: 1 : 500 @ A4	Revision	

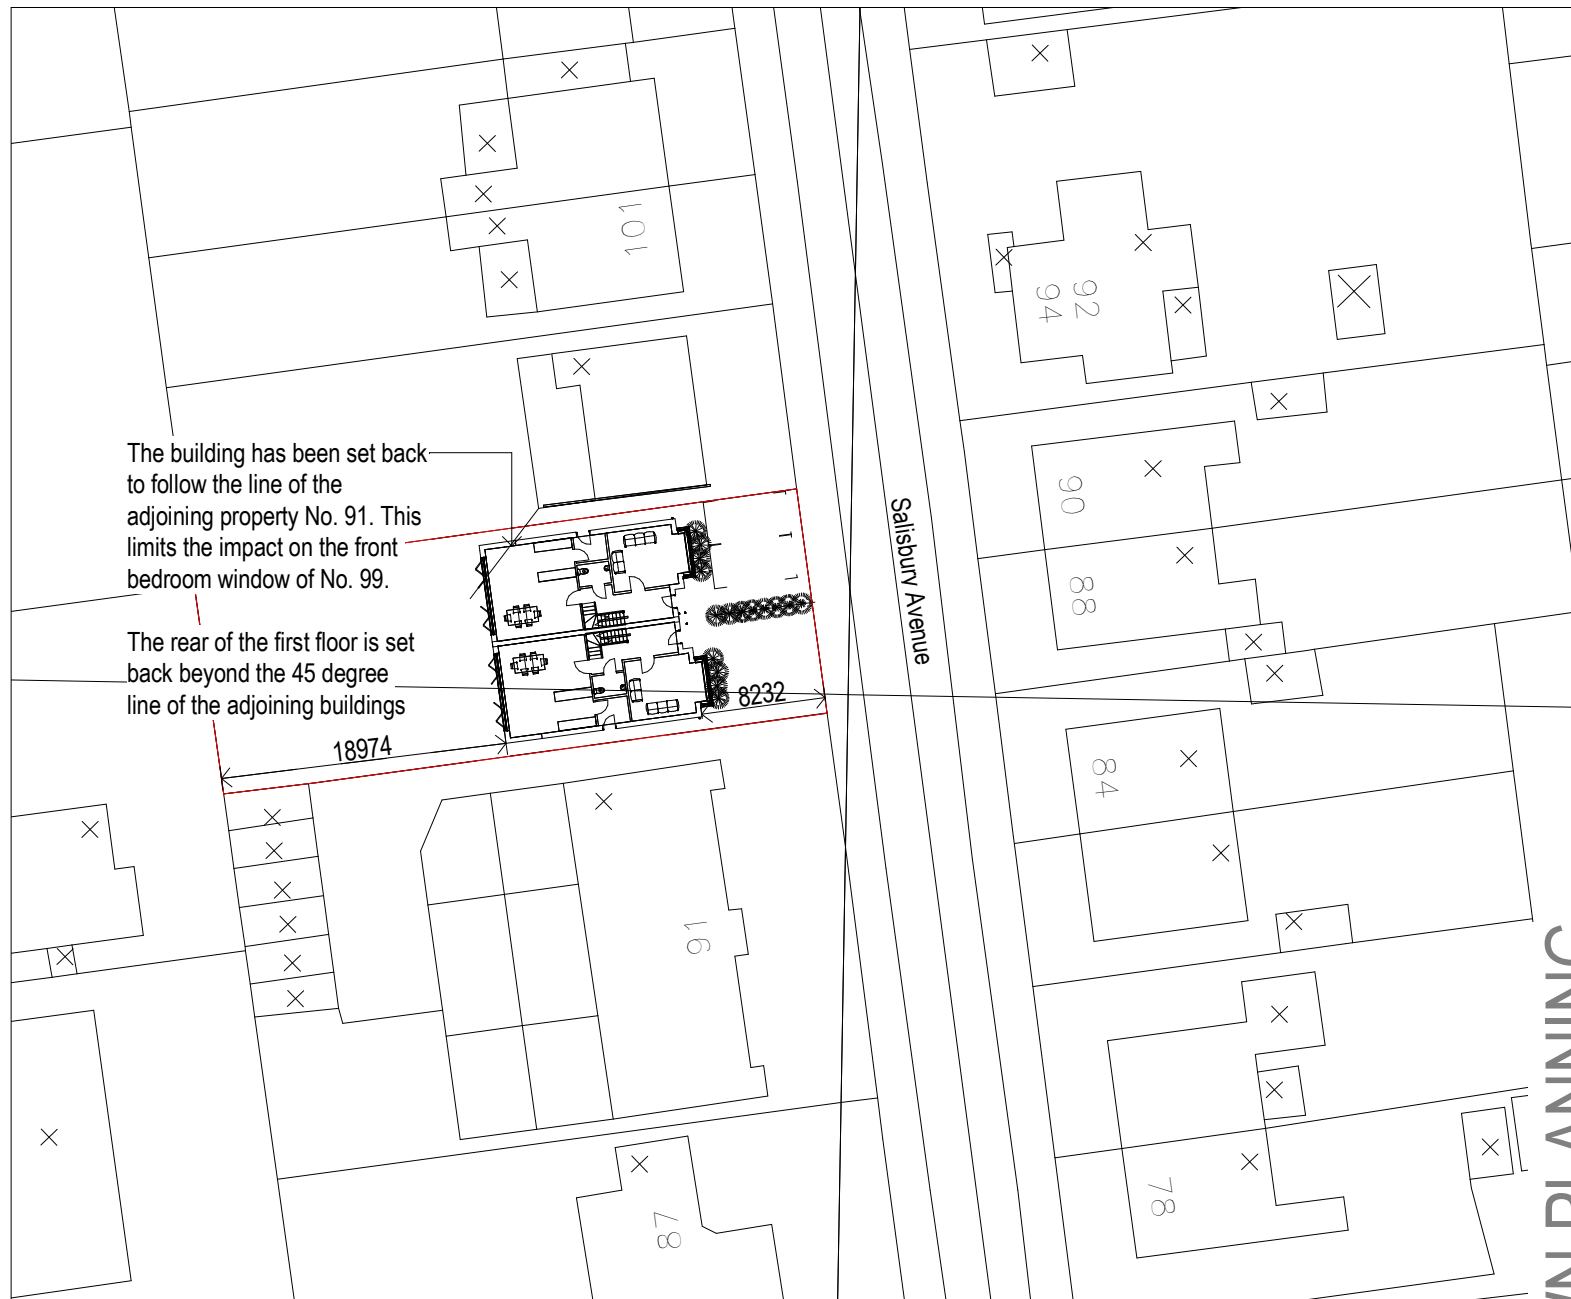

TOWN PLANNING

1 Proposed Site Plan
1 : 500