



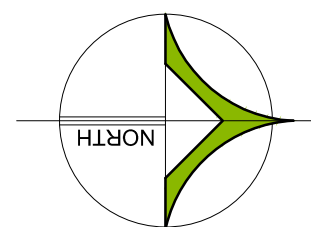

EXISTING SITE PLAN

Scale 1:200

SCALE - METRES

 

PLANNING APPLICATION

Do not scale from this drawing. All information shown is to be checked on site for accuracy and fit. Any discrepancies or omissions to be reported to Arcady Architects immediately.

| | | | | | |
|--|-----------------|--------------|-------|--------|--|
| REVISION: | | DATE: | | DRAWN: | |
| PROJECT: MARKET PLACE & ALEXANDRA STREET | | | | | |
| TITLE: EXISTING SITE PLAN WITHIN SURROUNDING CONTEXT | | | | | |
| SCALE: 1:200@A2 | DATE: JAN 15 | DRAWN: MR | CHKD: | | |
| No. | 14/03/02 | | REV. | | |
| The Old Bakery, The Street, Purleigh, Chelmsford, Essex, CM3 6QL Tel: 01621 828266 Fax: 01621 828890 | | | | | |

ARCADY

ARCHITECTS