


London Road Elevation  
SCALE 1:200

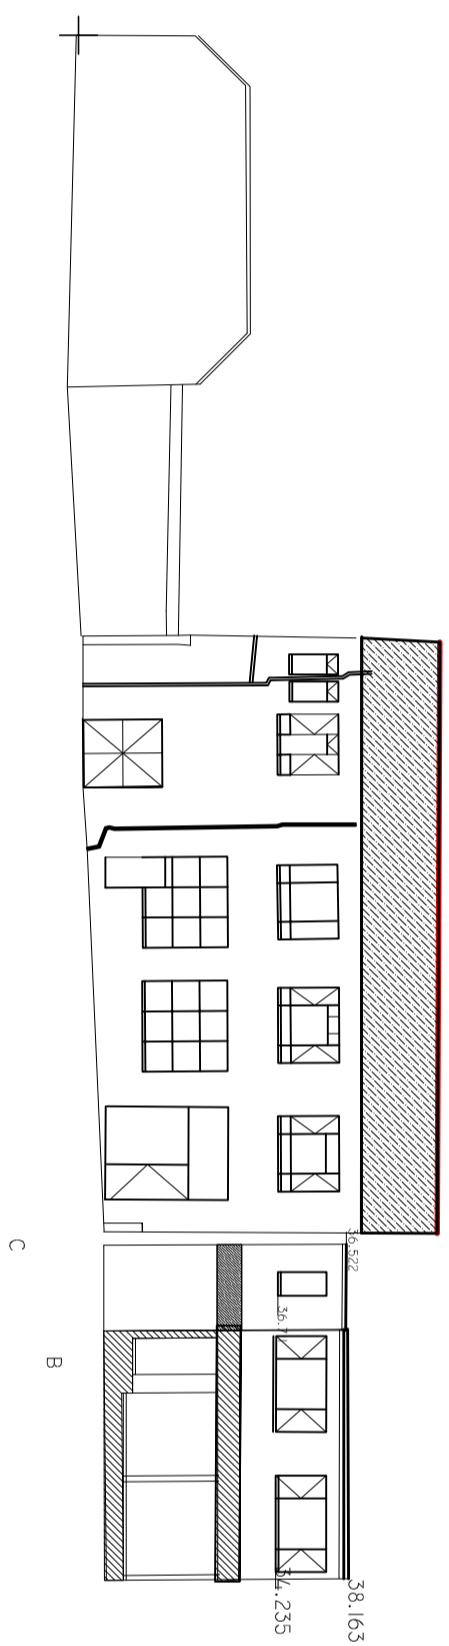

Darlinghurst Grove Elevation  
SCALE 1:200

Project:

## RESIDENTIAL DEVELOPMENT

939-953 London Road

Leigh-on-sea

ESSEX

Drawing title:

SCHEME DESIGN  
EXISTING FLOOR PLANS



THIRD DIMENSION  
architectural + interior design

18-19 AVIATION WAY, SOUTHEND-ON-SEA, ESSEX, SS2 4UN  
T.01702 543354 F.01702546654  
info@thriddimension.org www.thriddimension.org

Client:

Mt R Holban

Scale:

1:100@ A2

Date:

AUG 2013

Dwn:

GC

Chk:

DWG No.

# 106

Project No.

228