






PROPOSED FRONT PERSPECTIVE

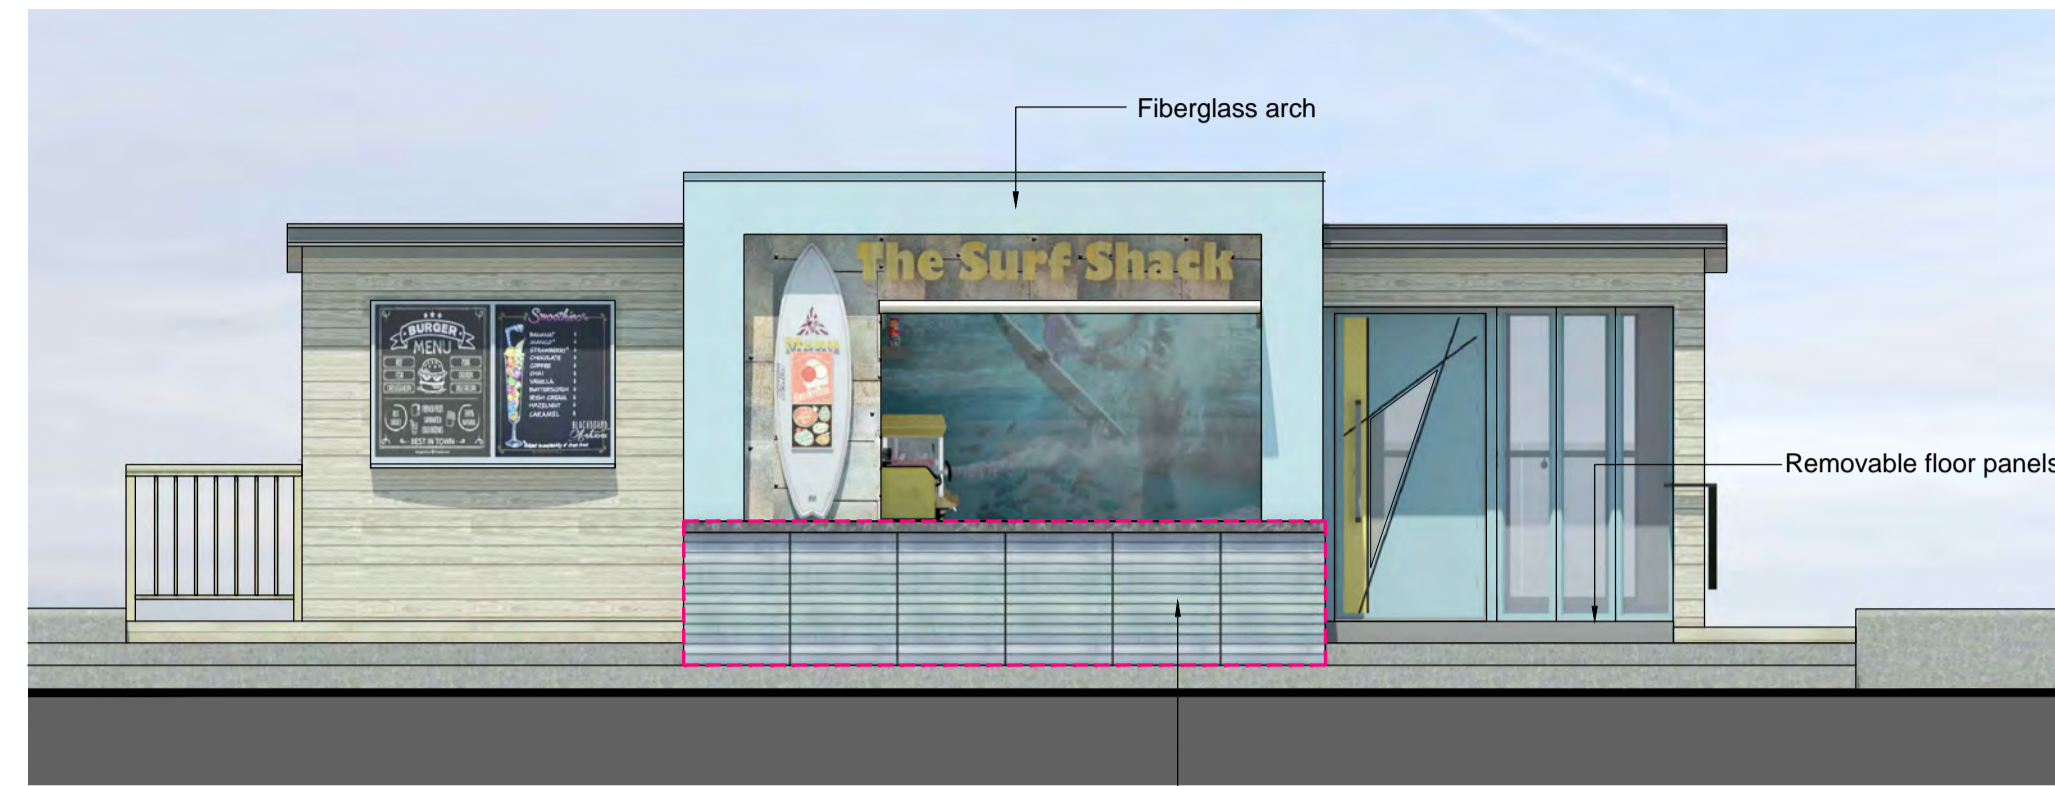

FRONT ELEVATION Scale 1:50

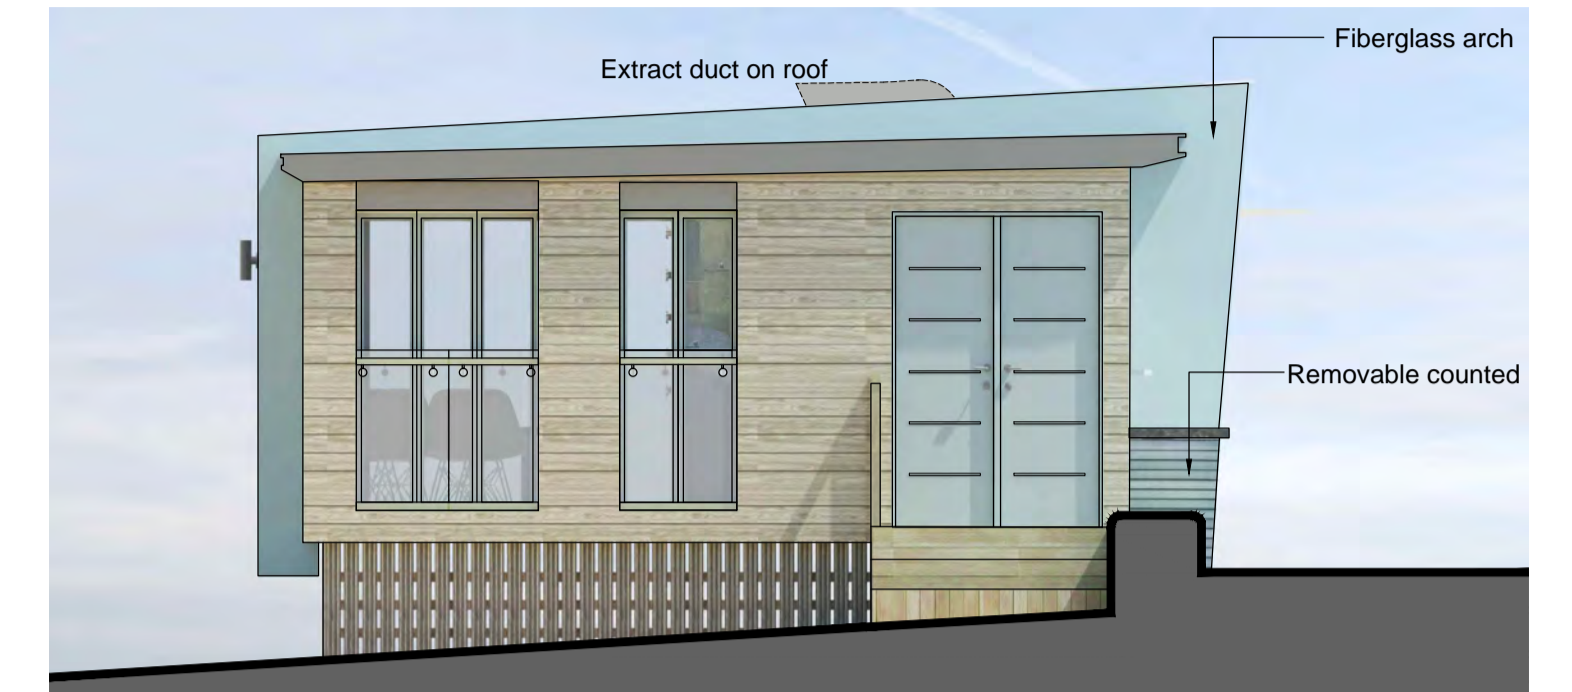


SIDE ELEVATION Scale 1:50

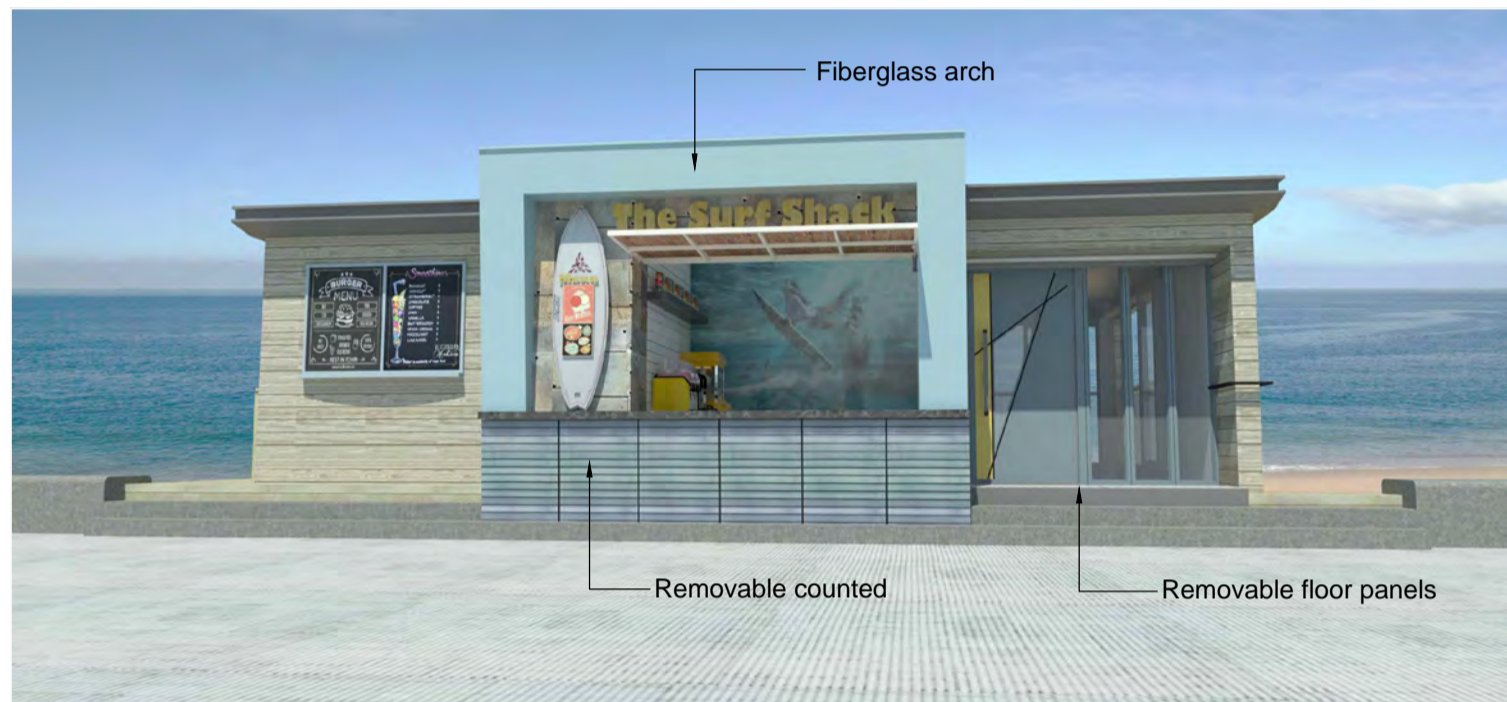

PROPOSED FRONT PERSPECTIVE



REAR ELEVATION Scale 1:50

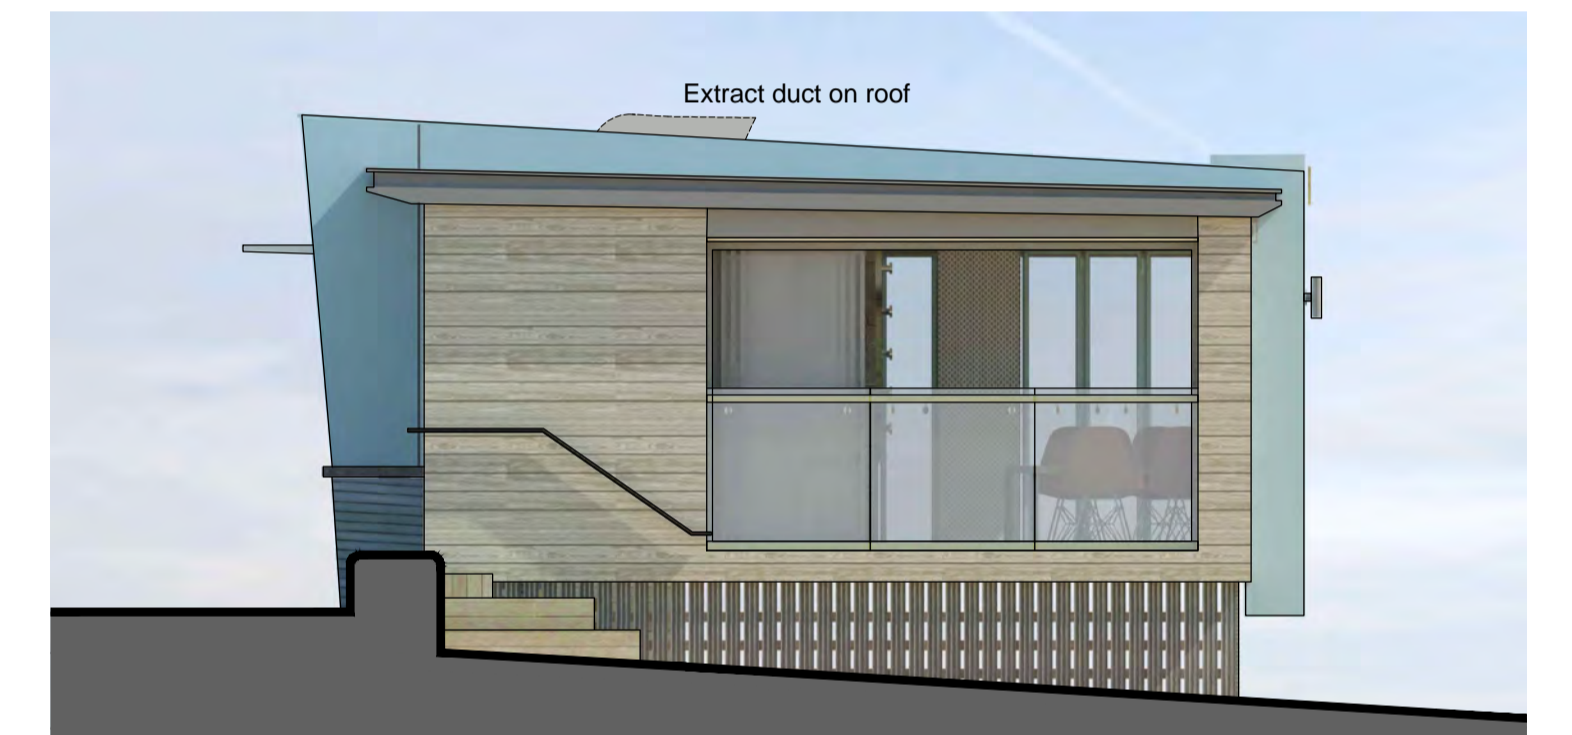

SIDE ELEVATION Scale 1:50



PROPOSED REAR PERSPECTIVE



PROPOSED SIDE PERSPECTIVE

Rev:	Date:	Amendment:
A	27.06.2017	Site address amended
Project:	Date:	Scale:
10 Kiosk West, Chalkwell Esplanade, Southend-on-Sea, Essex, SS0 6JQ	20.01.2017	1:50 @ A1
Drawing:	Project No:	Drawing No:
PROPOSED PERSPECTIVES & ELEVATIONS	1700	04A