
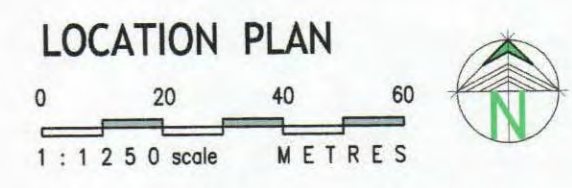
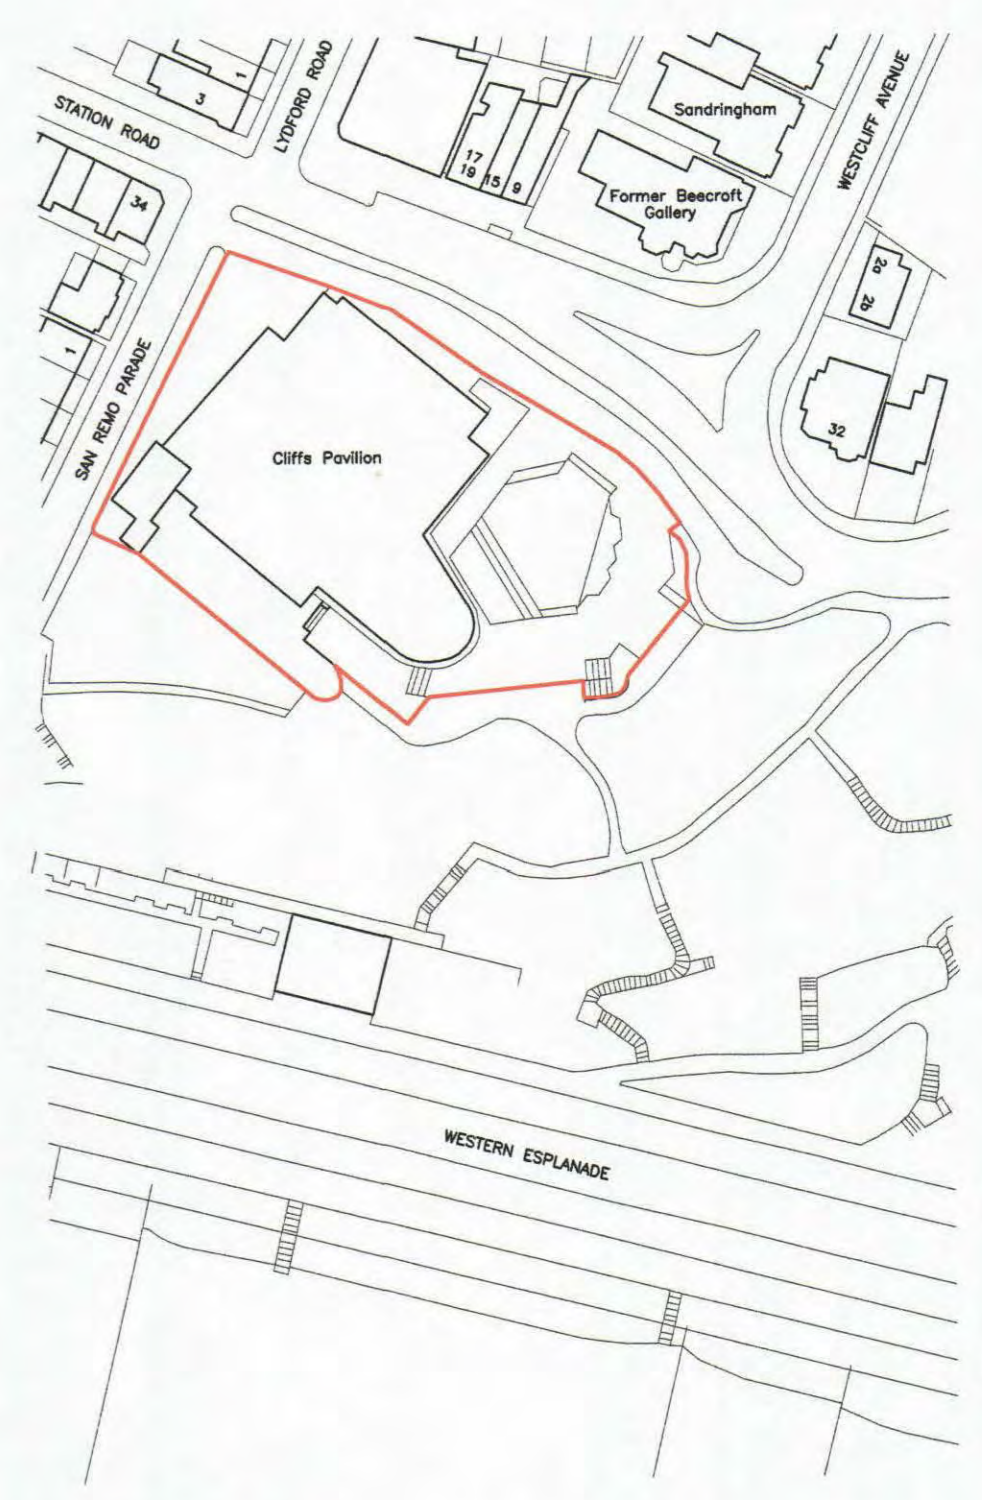


CLIFFS PAVILION

NOTES :

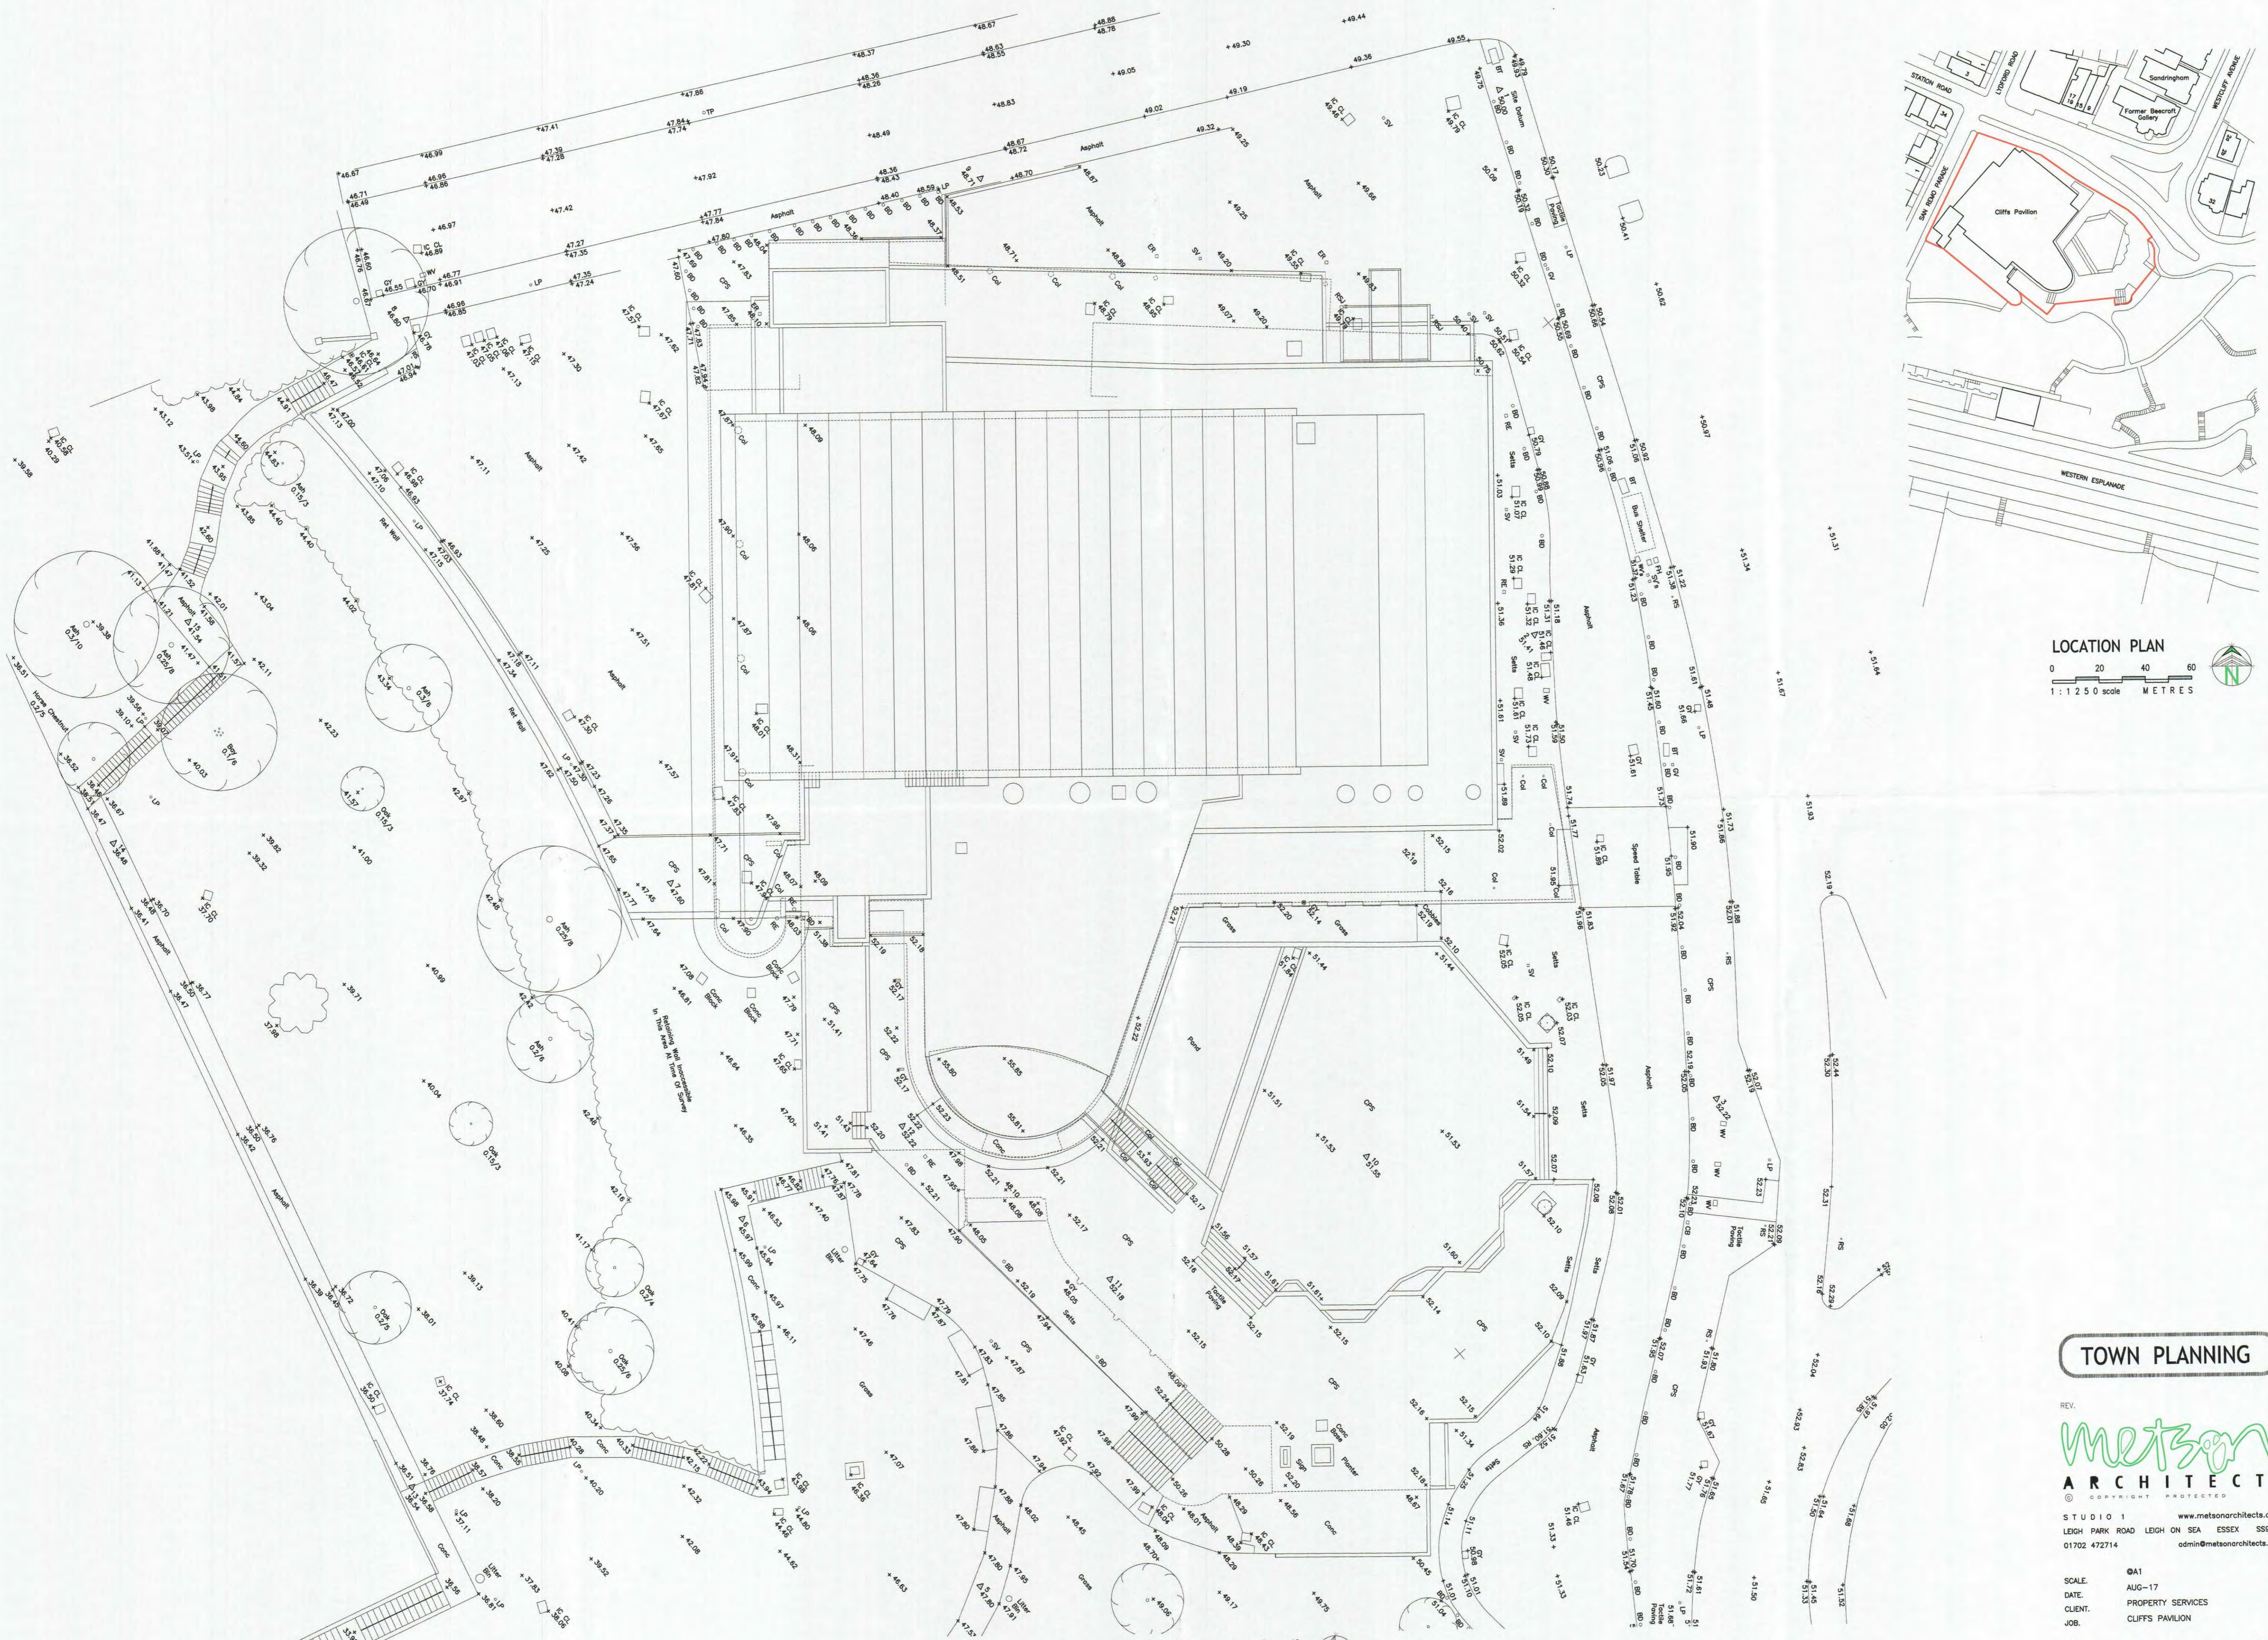

SITE / ROOF PLAN

0 2 4 6 8 10
1 : 2 0 0 scale METRES

TOWN PLANNING

REV.

metson
ARCHITECTS
© COPYRIGHT PROTECTED

STUDIO 1 www.metsonarchitects.co.uk
LEIGH PARK ROAD LEIGH ON SEA ESSEX SSS 2DU
01702 472714 admin@metsonarchitects.co.uk

SCALE: **0A1**
DATE: **AUG-17**
CLIENT: **PROPERTY SERVICES**
JOB: **CLIFFS PAVILION**

JOB NO. **1613** DRAWING NO. **TP-01**