


PROPOSED SECOND FLOOR PLAN

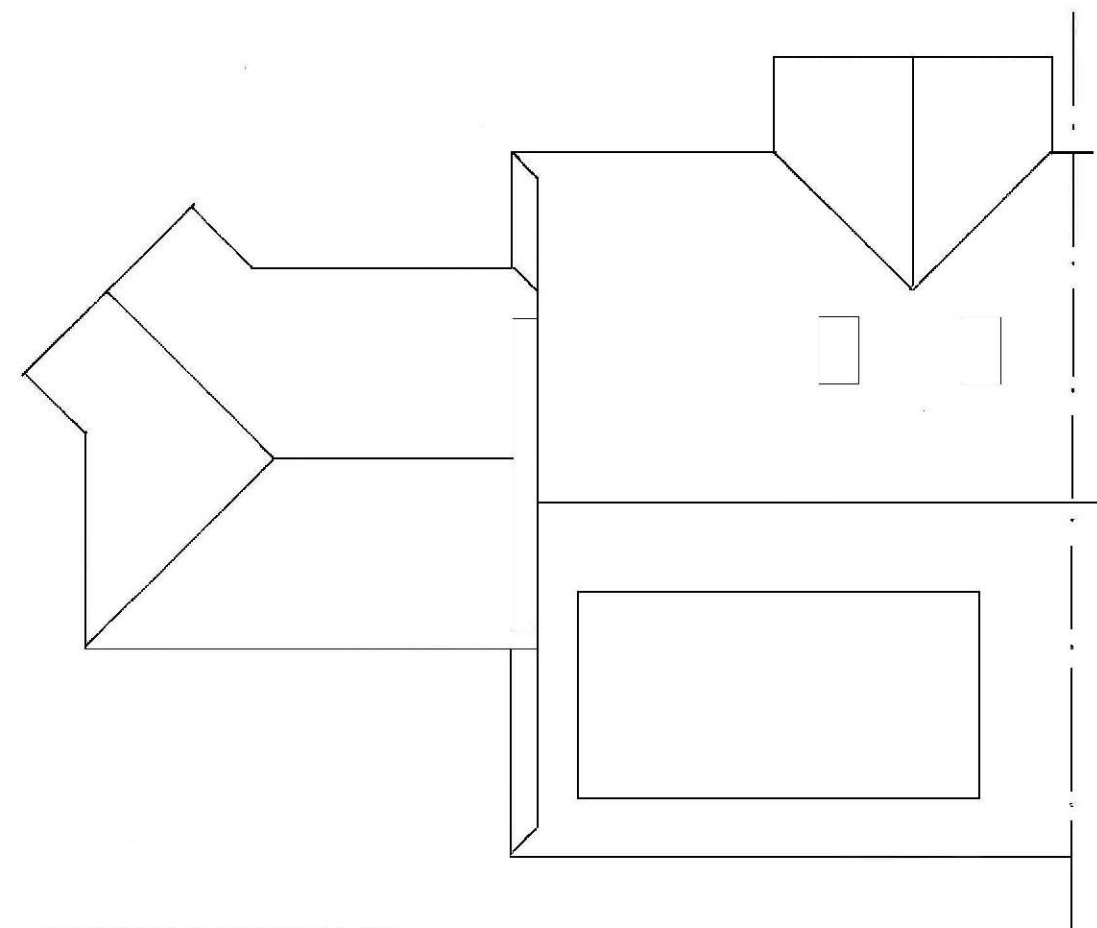

PROPOSED ROOF PLAN

APPLICATION FOR NON-MATERIAL AMENDMENT
FOLLOWING GRANT OF PLANNING PERMISSION
15/01313/FUL

PROPOSAL:- ROOF EXTENSIONS	
ADDRESS:- 22a WOODFIELD GARDENS, LEIGH	
CLIENT:- KAREN DALY	
D. M. GREW Dip Bldg Man., L.C.C.O.B., M.R.I.C.S.	
TITLE:- EXISTING AND PROPOSED FLOOR PLANS	
JOB No. 15/26	DRAWING No. 3(2) A
SCALE: 1:100 @ A3	DATE - AUG 15 redrawn Sept 17
