





EXISTING SITE PLAN

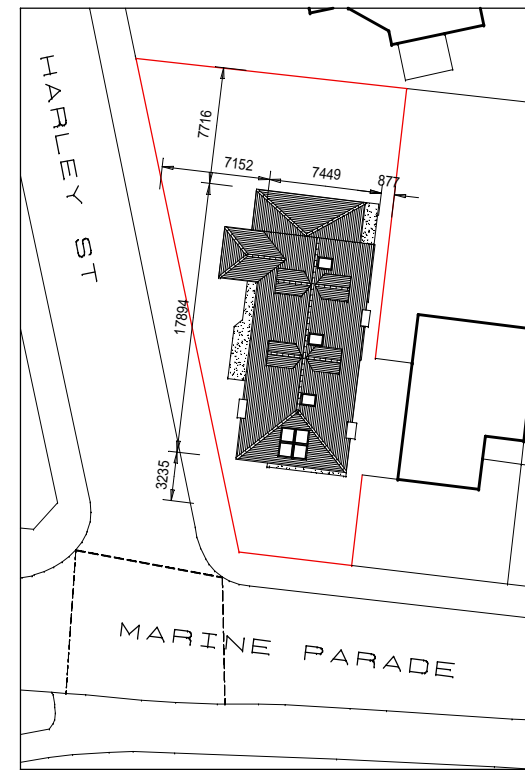

PROPOSED SITE PLAN

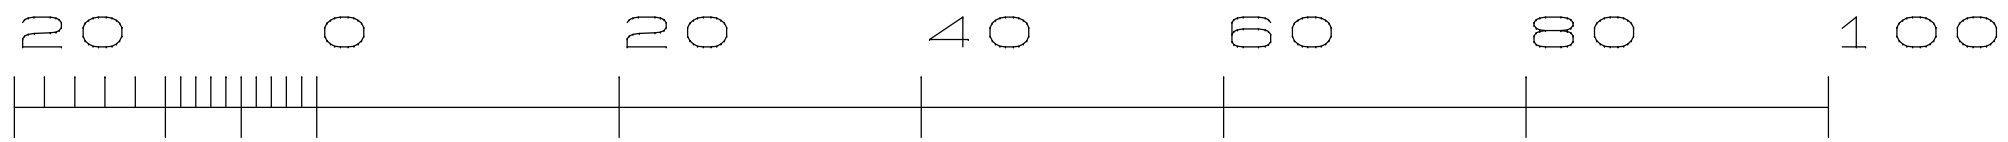

Metres

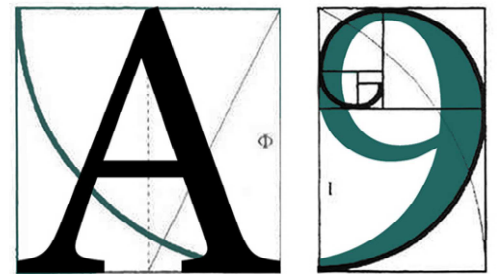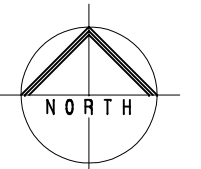

ARCHITECTURE

255 London Road, Hadleigh, Essex, SS7 2BN
 Info@A9Architecture.co.uk

Tel: 01702558888 www.A9architecture.co.uk

Project:

71 Marine Parade
 Leigh On Sea
 Essex
 SS92NQ

Drawing Title:

The Location Plan

Client:

Martin Gibbons

Drawn: GL	Checked: AG	Date: 27/09/2017	Scale: 1:500	Paper Size A3
--------------	----------------	---------------------	-----------------	------------------

Job no. 761	Dwg. no.	Revision: F	<input type="radio"/> Preliminary <input type="radio"/> Design <input type="radio"/> Tender <input type="radio"/> Contract <input type="radio"/> Working
----------------	----------	----------------	--