


GROUND FLOOR PLAN



FIRST FLOOR PLAN

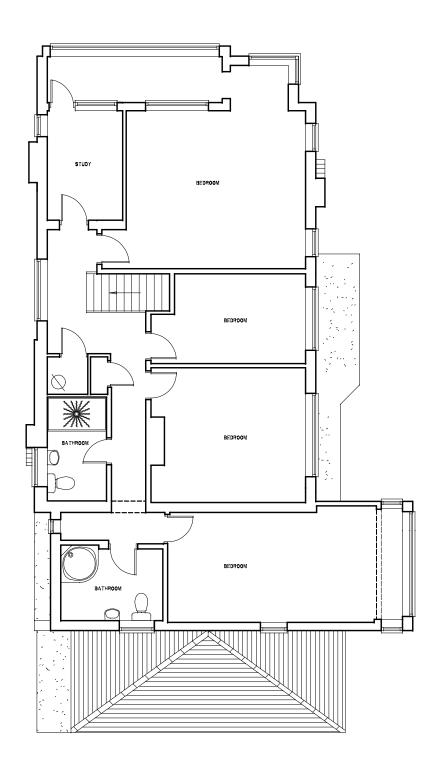





325 London Road, Benfleet, Essex, SS7 Info@A9Architecture.co.uk

	Info@A9Architecture.co.uk Tel: 01268 566100
Project:	
	71 Marine Parade Leigh On Sea Essex SS92NQ
Drawing Title:	
	Existing Plans
Client:	Martin Gibbons

Drawn: GL	Checked: AG	Date: 27/04/2016	Scale: 1:100	Paper Size A3
Job no.	Dwg. no.		Revision: Preliminary Design	
761	02		Tender Contract	