


GROUND FLOOR PLAN



FIRST FLOOR PLAN

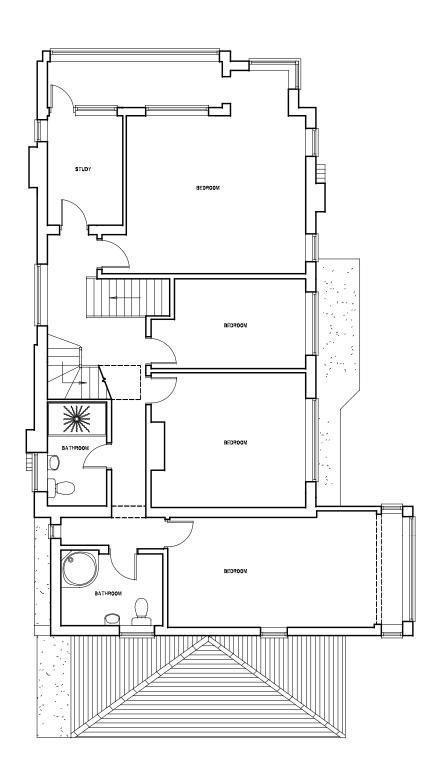





325 London Road, Benfleet, Essex , SS7 1BL Info@A9Architecture.co.uk Tel: 01268 566100

Project:

71 Marine Parade
Leigh On Sea
Essex
SS92NQ

Drawing Title:

Proposed Plans

Client: Martin Gibbons

vn: GL	Checked: AG	Date: 18/05/2016	Scale: 1:100		Paper Size A3
lob no.		Dwg. no.	Revision:	O De	liminary sign
761		05	A		nder ntract
					rkina