


LOFT PLAN

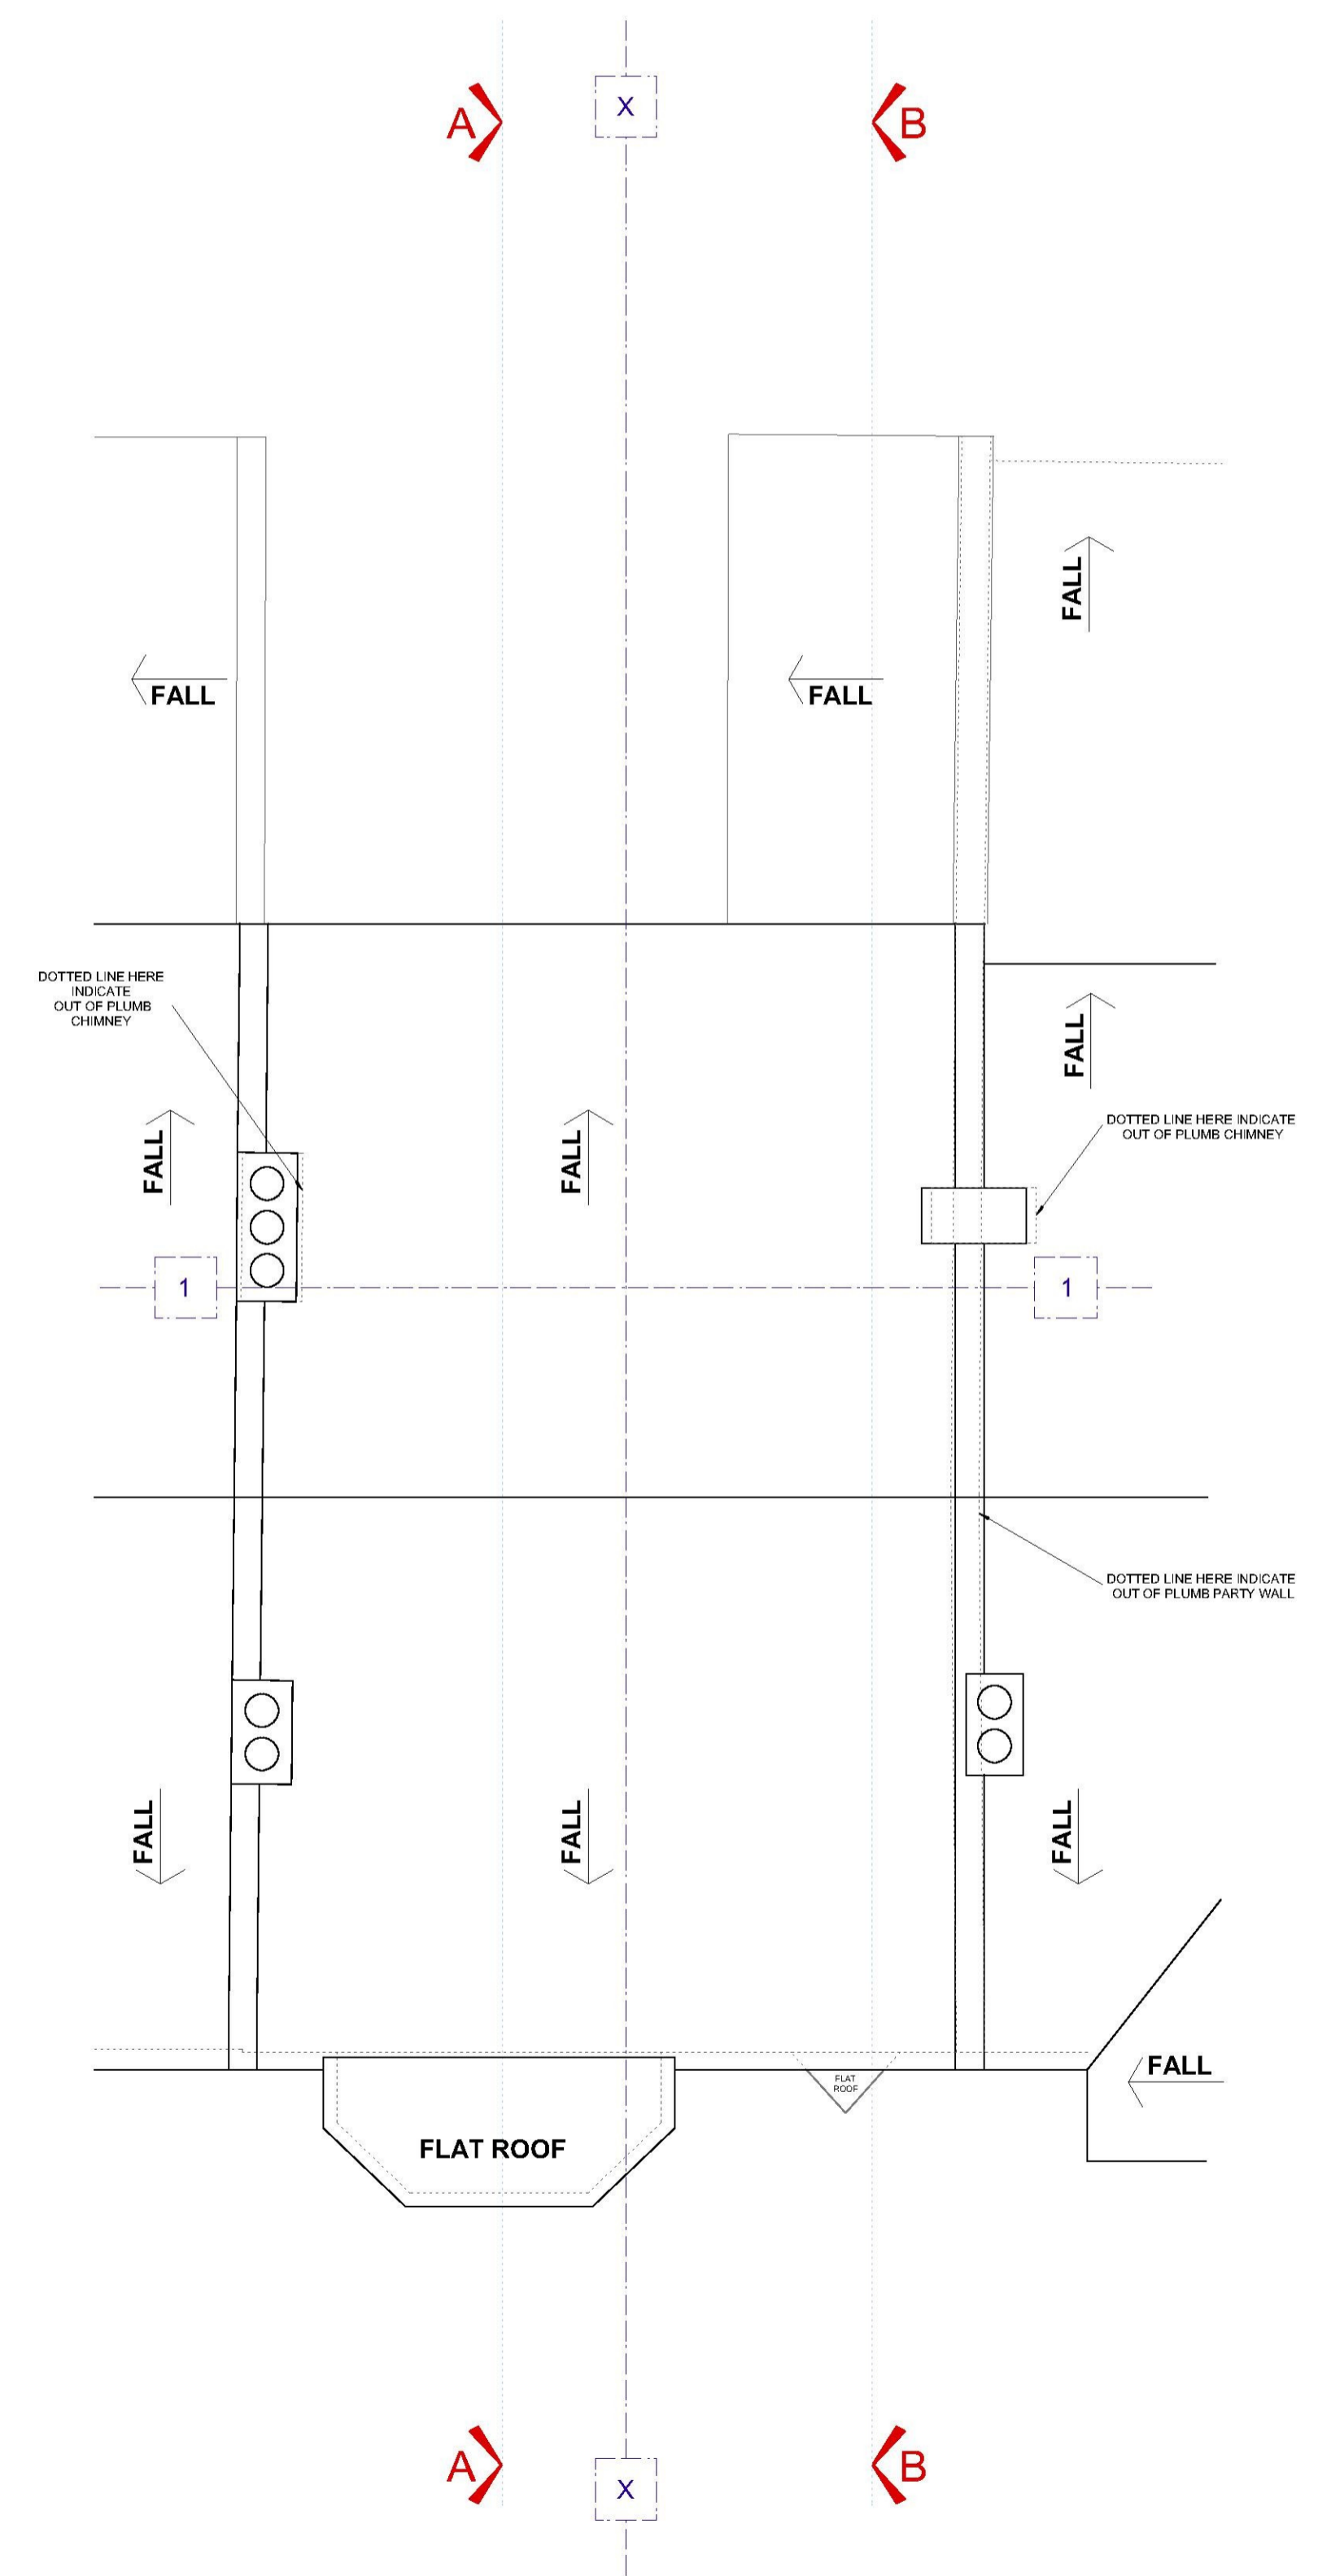

ROOF PLAN

ABBREVIATION LIST

AL	ALARM BOX
C	CEILING HEIGHT
STR C	STRUCTURAL CEILING H
G	SUSPENDED CEILING GRID H
B	FLOOR TO BEAM HEIGHT
H	HEIGHT
HH	HEAD HEIGHT
P	PURLIN HEIGHT
OH	OPENING HEIGHT
EM	ELECTRIC METER
FFL	FINISHED FLOOR LEVEL
FB	FUSE BOX
GM	GAS METER
EM	ELECTRIC METER
RWP	RAIN WATER PIPE
DP	DOWN PIPE
SH	SILL HEIGHT
SVP	SOIL & VENT PIPE
WP	WASTE PIPE
UTL	UNABLE TO LIFT
IL	INVERT LEVEL
CL	COVER LEVEL
T&W	TOP OF THE WALL
AD	ABOVE DATUM
J	HEIGHT- FLOOR TO JOIST
JH	JOIST HEIGHT



SCALE 1:50@A1, 1:100@A3



ARBITRARY DATUM LOCATED AT FRONT ENTRANCE DOOR - THRESHOLD LEVEL 10.000

NOTES:
THE SURVEY GRID IS BASED ON ARBITRARY COORDINATES
EVERY EFFORT IS MADE TO IDENTIFY ALL VISIBLE ABOVE GROUND FEATURES, HOWEVER IT SHOULD BE BORNE IN MIND THAT THERE MAY BE ITEMS OBSCURED AT THE TIME OF SURVEY

PROJECT NAME AND ADDRESS			
34 Oakleigh Park Drive, Leigh-on-Sea SS9 1RP			
DRAWING NAME			
EXISTING: LOFT PLAN, ROOF PLAN			
SCALE	SURVEY DATE	REVISION	DRAWING NUMBER
1:50@A1, 1:100@A3	MARCH 2017		EX2
	SURVEYED BY	JOB NUMBER	
ALL DIMENSIONS TO BE CHECKED ON SITE DISCREPANCIES TO BE REFERRED TO AUTHOR. DO NOT SCALE OFF THIS DRAWING.			