

 
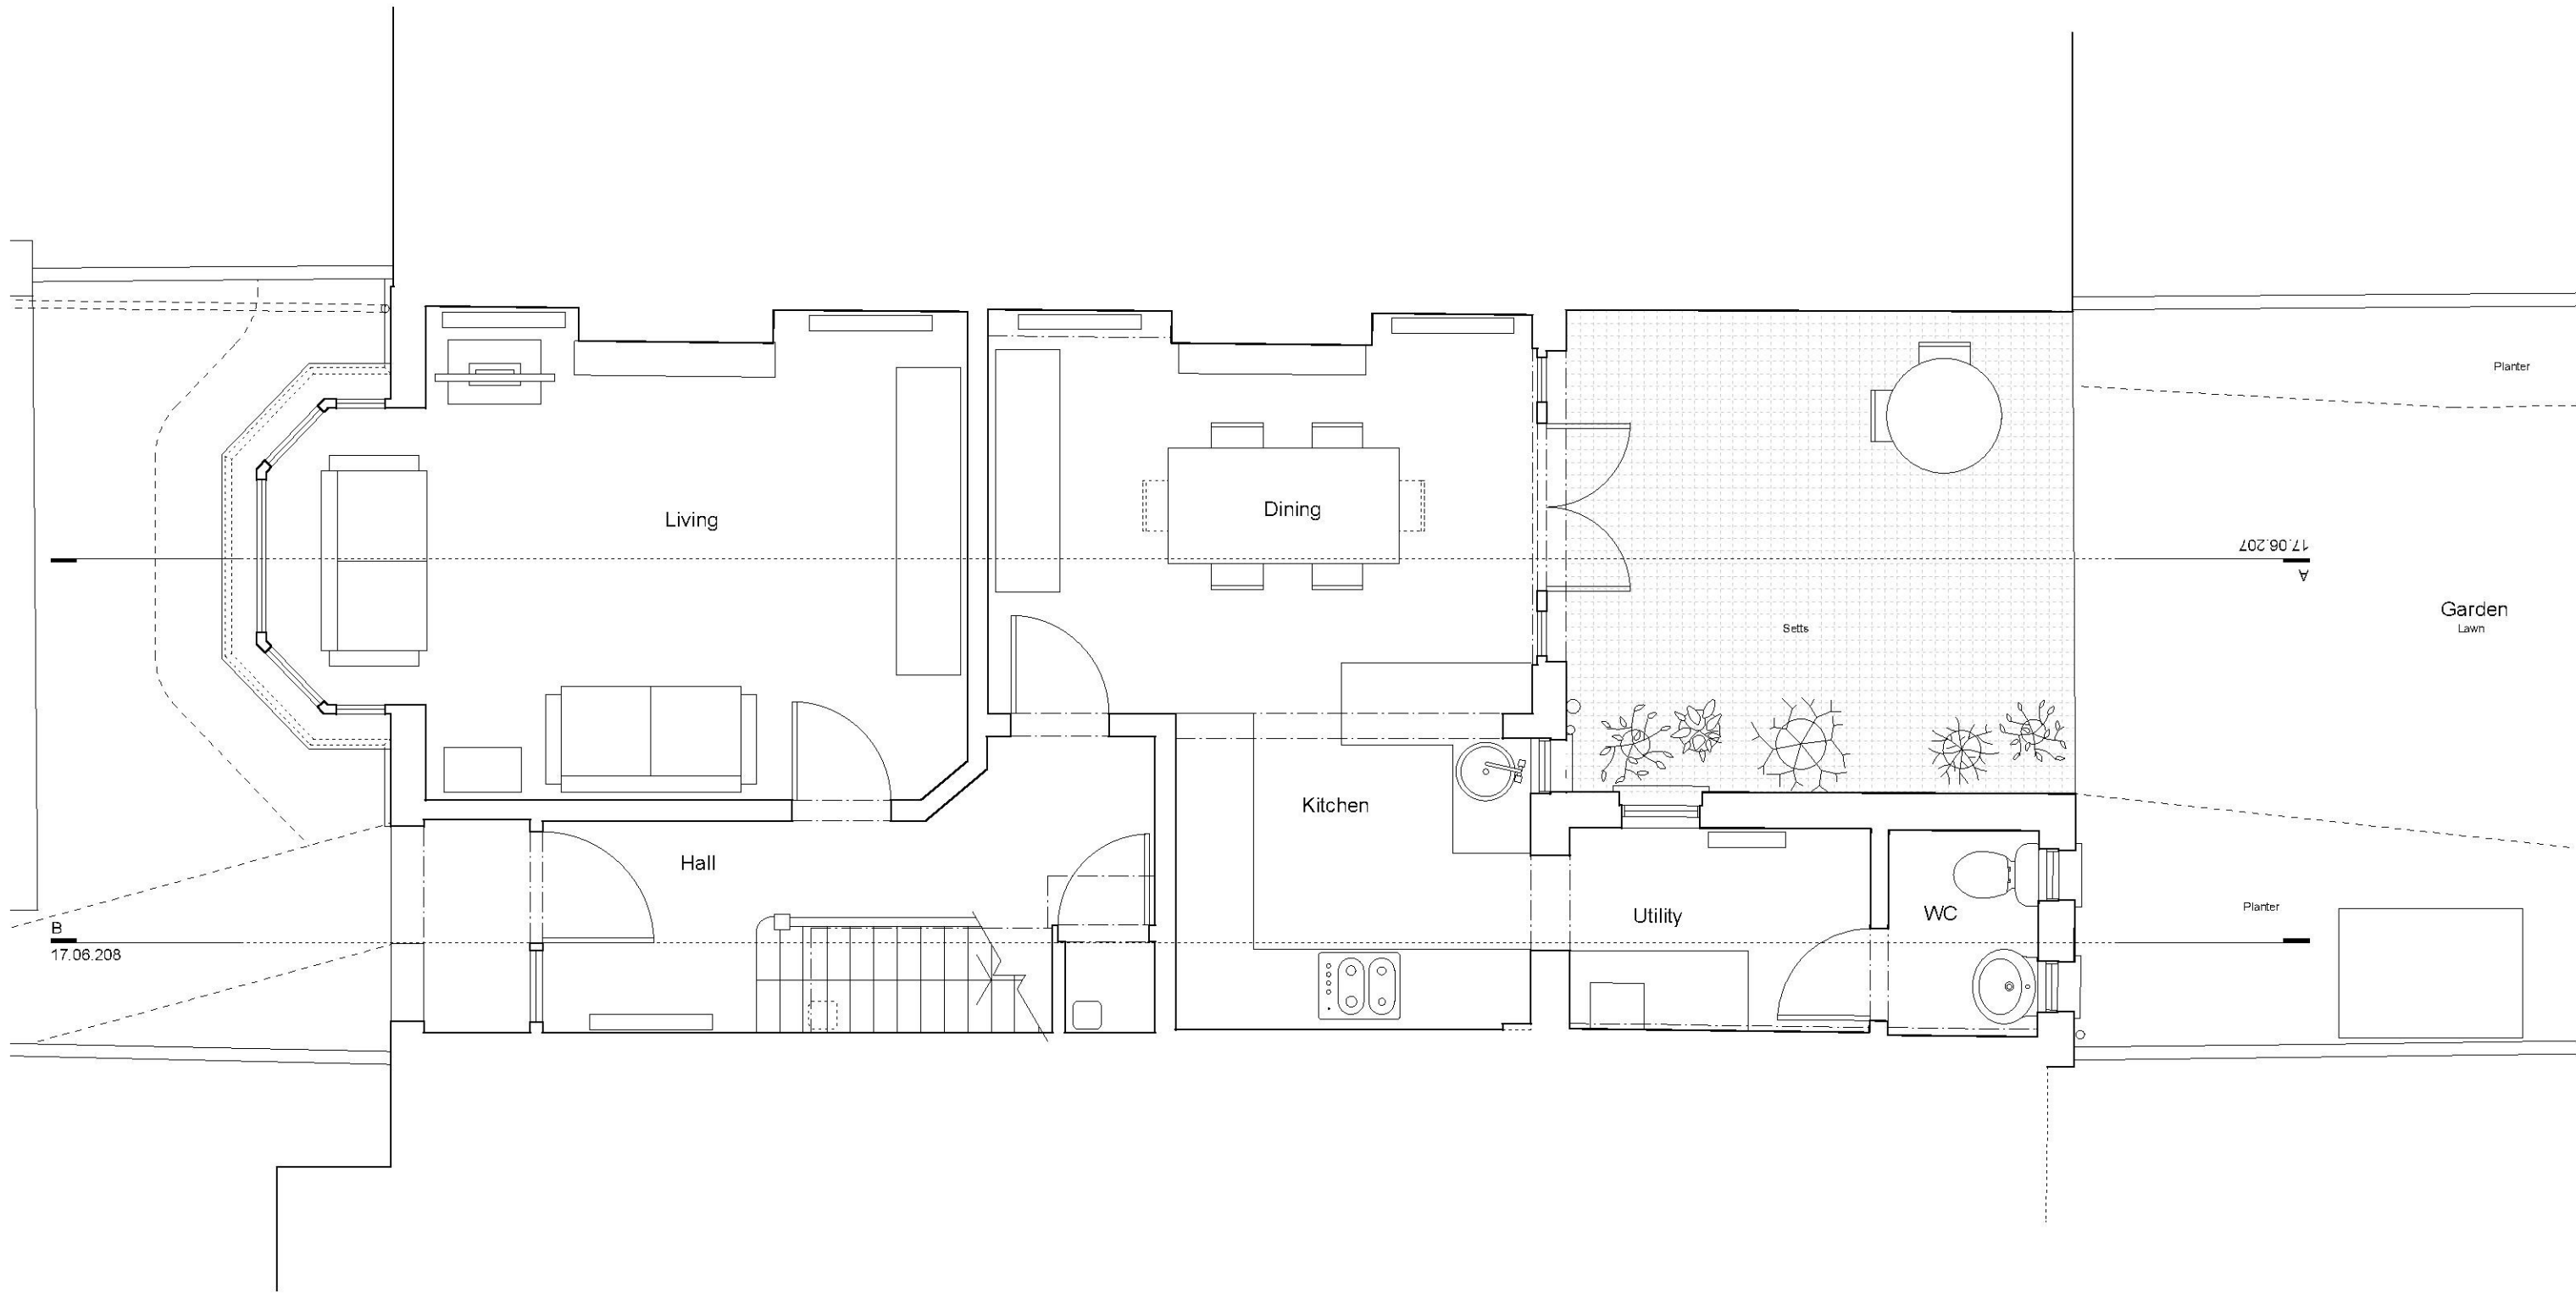



<b>EDRM</b> www.edrm.co.uk	Title <b>Site Plan Proposed</b>	Drawing no. 17.06.200.PL	Rev -
	Project 34 Oakleigh Park Drive, SS9 1RP	Date 09.17	Scale 1.50 @ A3

 

<b>EDRM</b> www.edrm.co.uk	Title Ground Floor Plan Proposed	Drawing no. 17.06.201.PL	Rev -
	Project 34 Oakleigh Park Drive, SS9 1RP	Date 09.17	Scale 1.50 @ A3

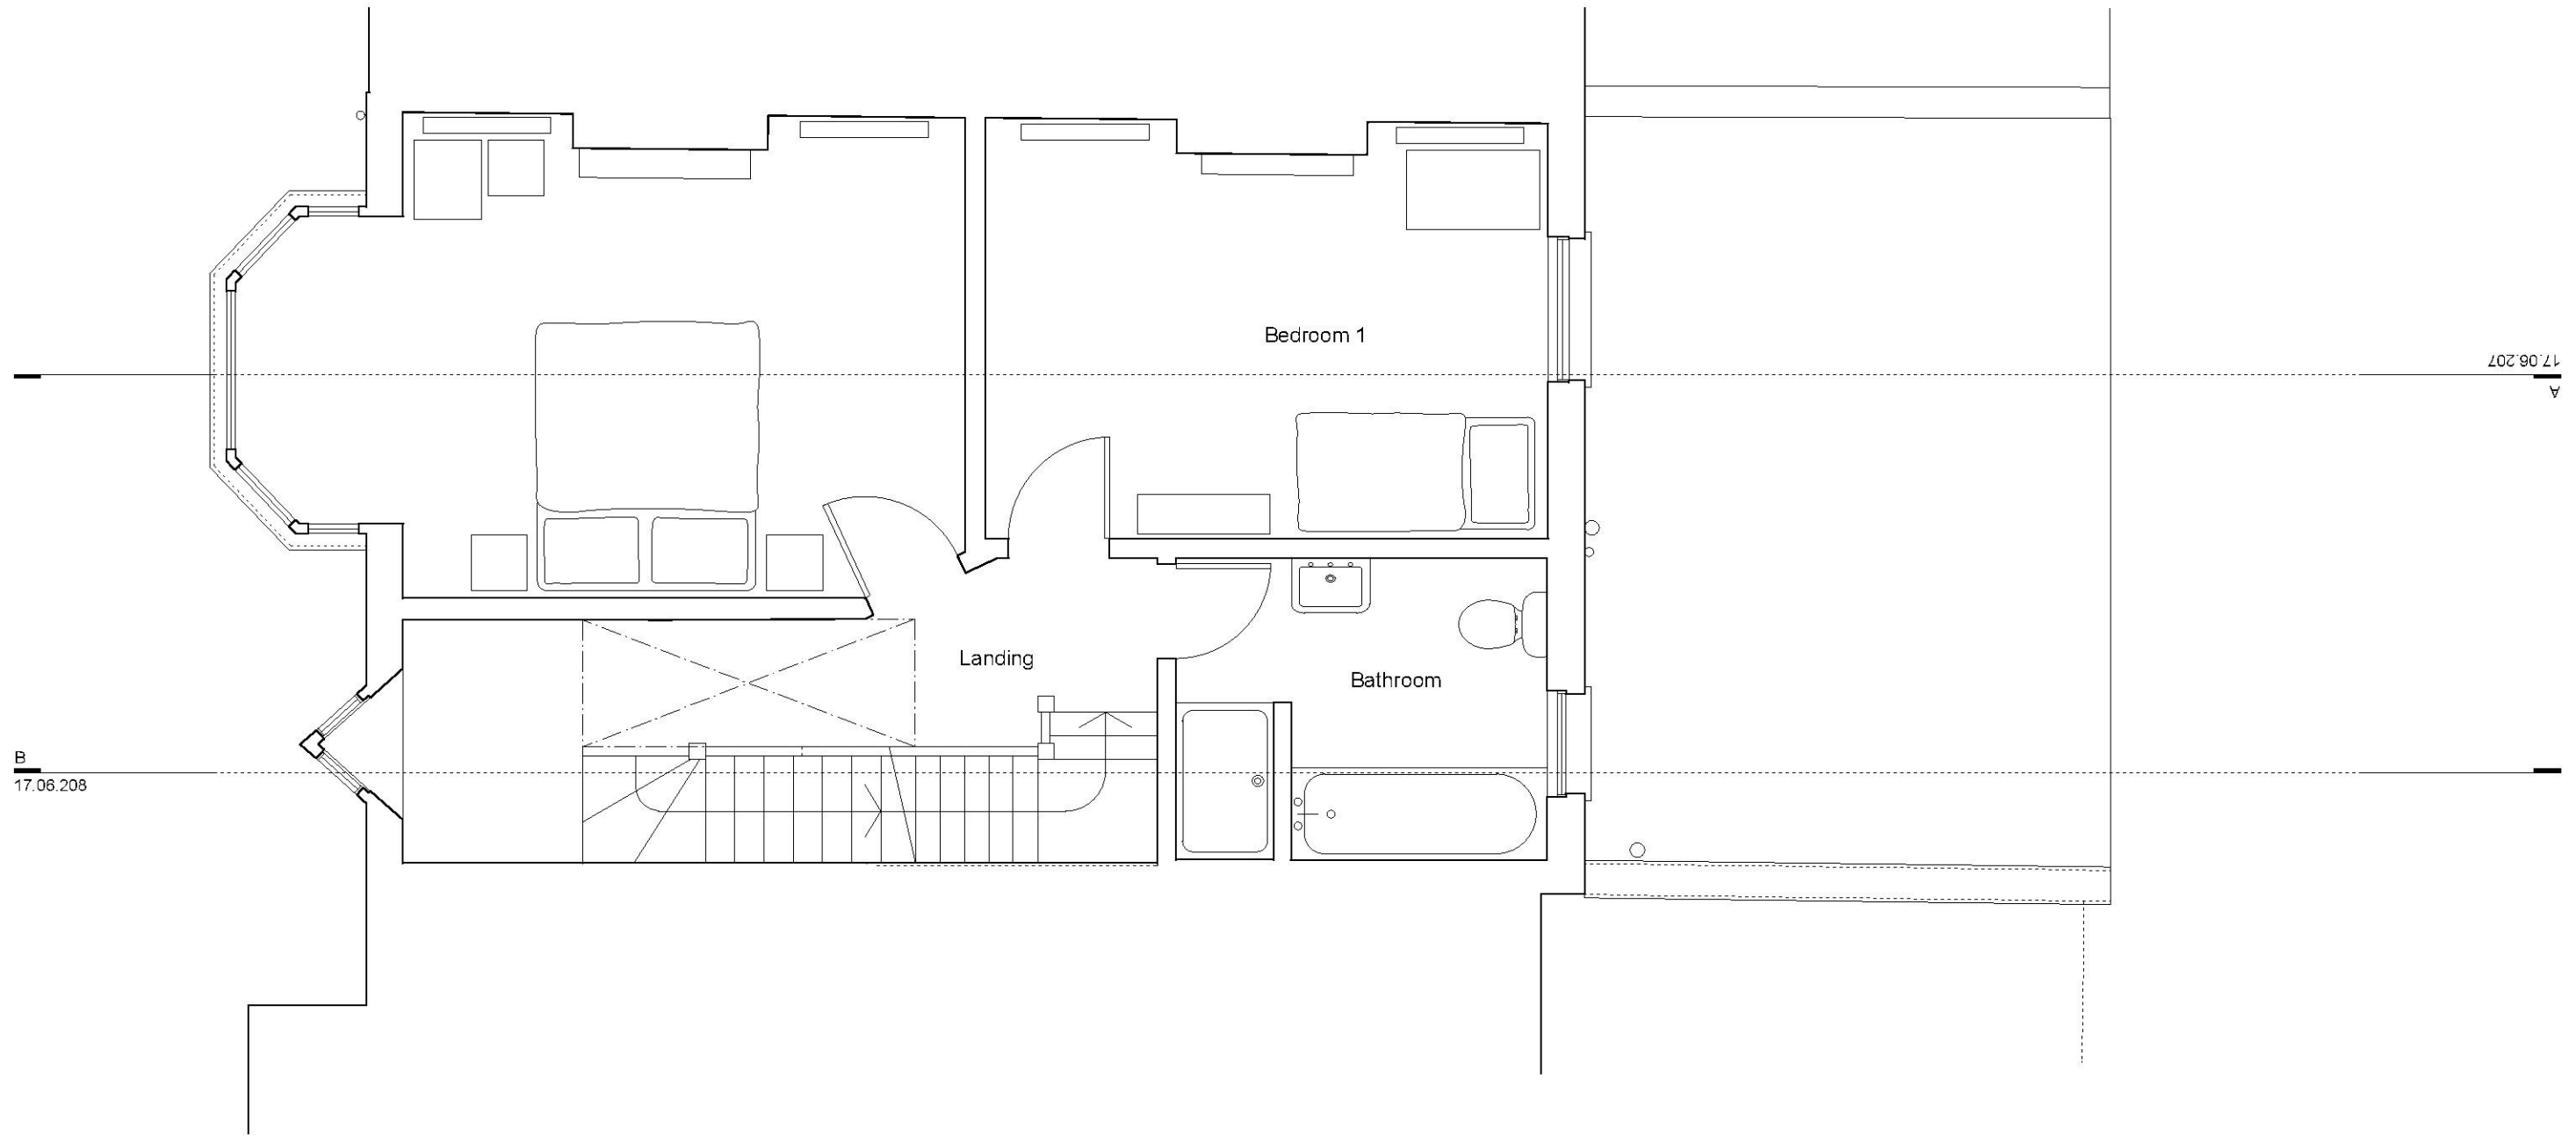


<b>EDRM</b> www.edrm.co.uk	Title First Floor Plan Proposed	Drawing no. 17.06.203.PL	Rev -
	Project 34 Oakleigh Park Drive, SS9 1RP	Date 09.17	Scale 1.50 @ A3

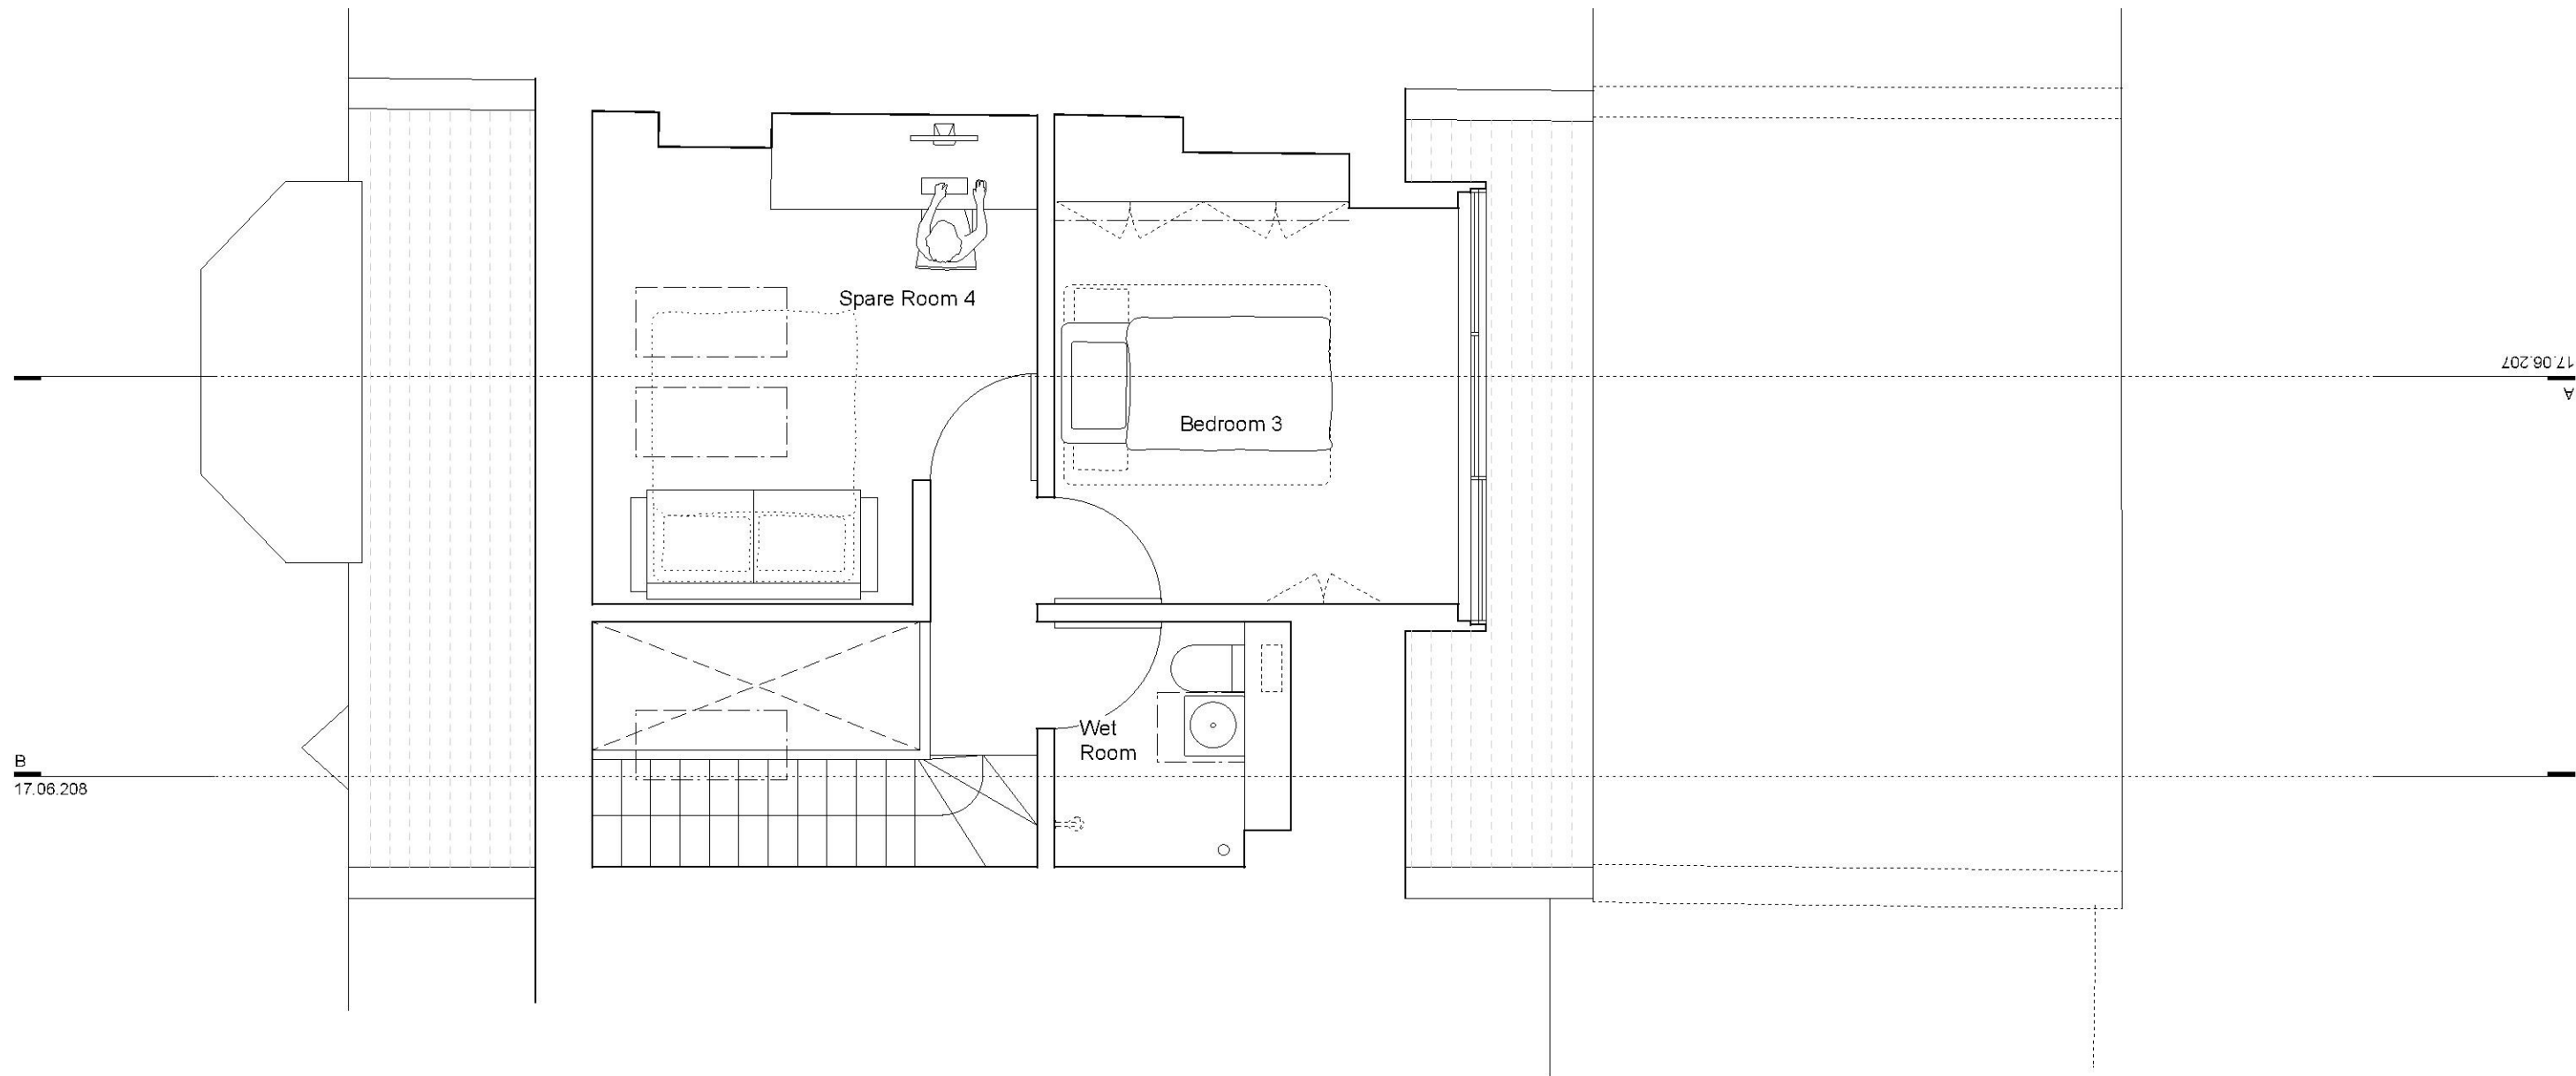


B  
17.06.208

17.06.207  
A

 


<b>EDRM</b> www.edrm.co.uk	Title Loft Plan Proposed	Drawing no. 17.06.204.PL	Rev -
	Project 34 Oakleigh Park Drive, SS9 1RP	Date 09.17	Scale 1.50 @ A3

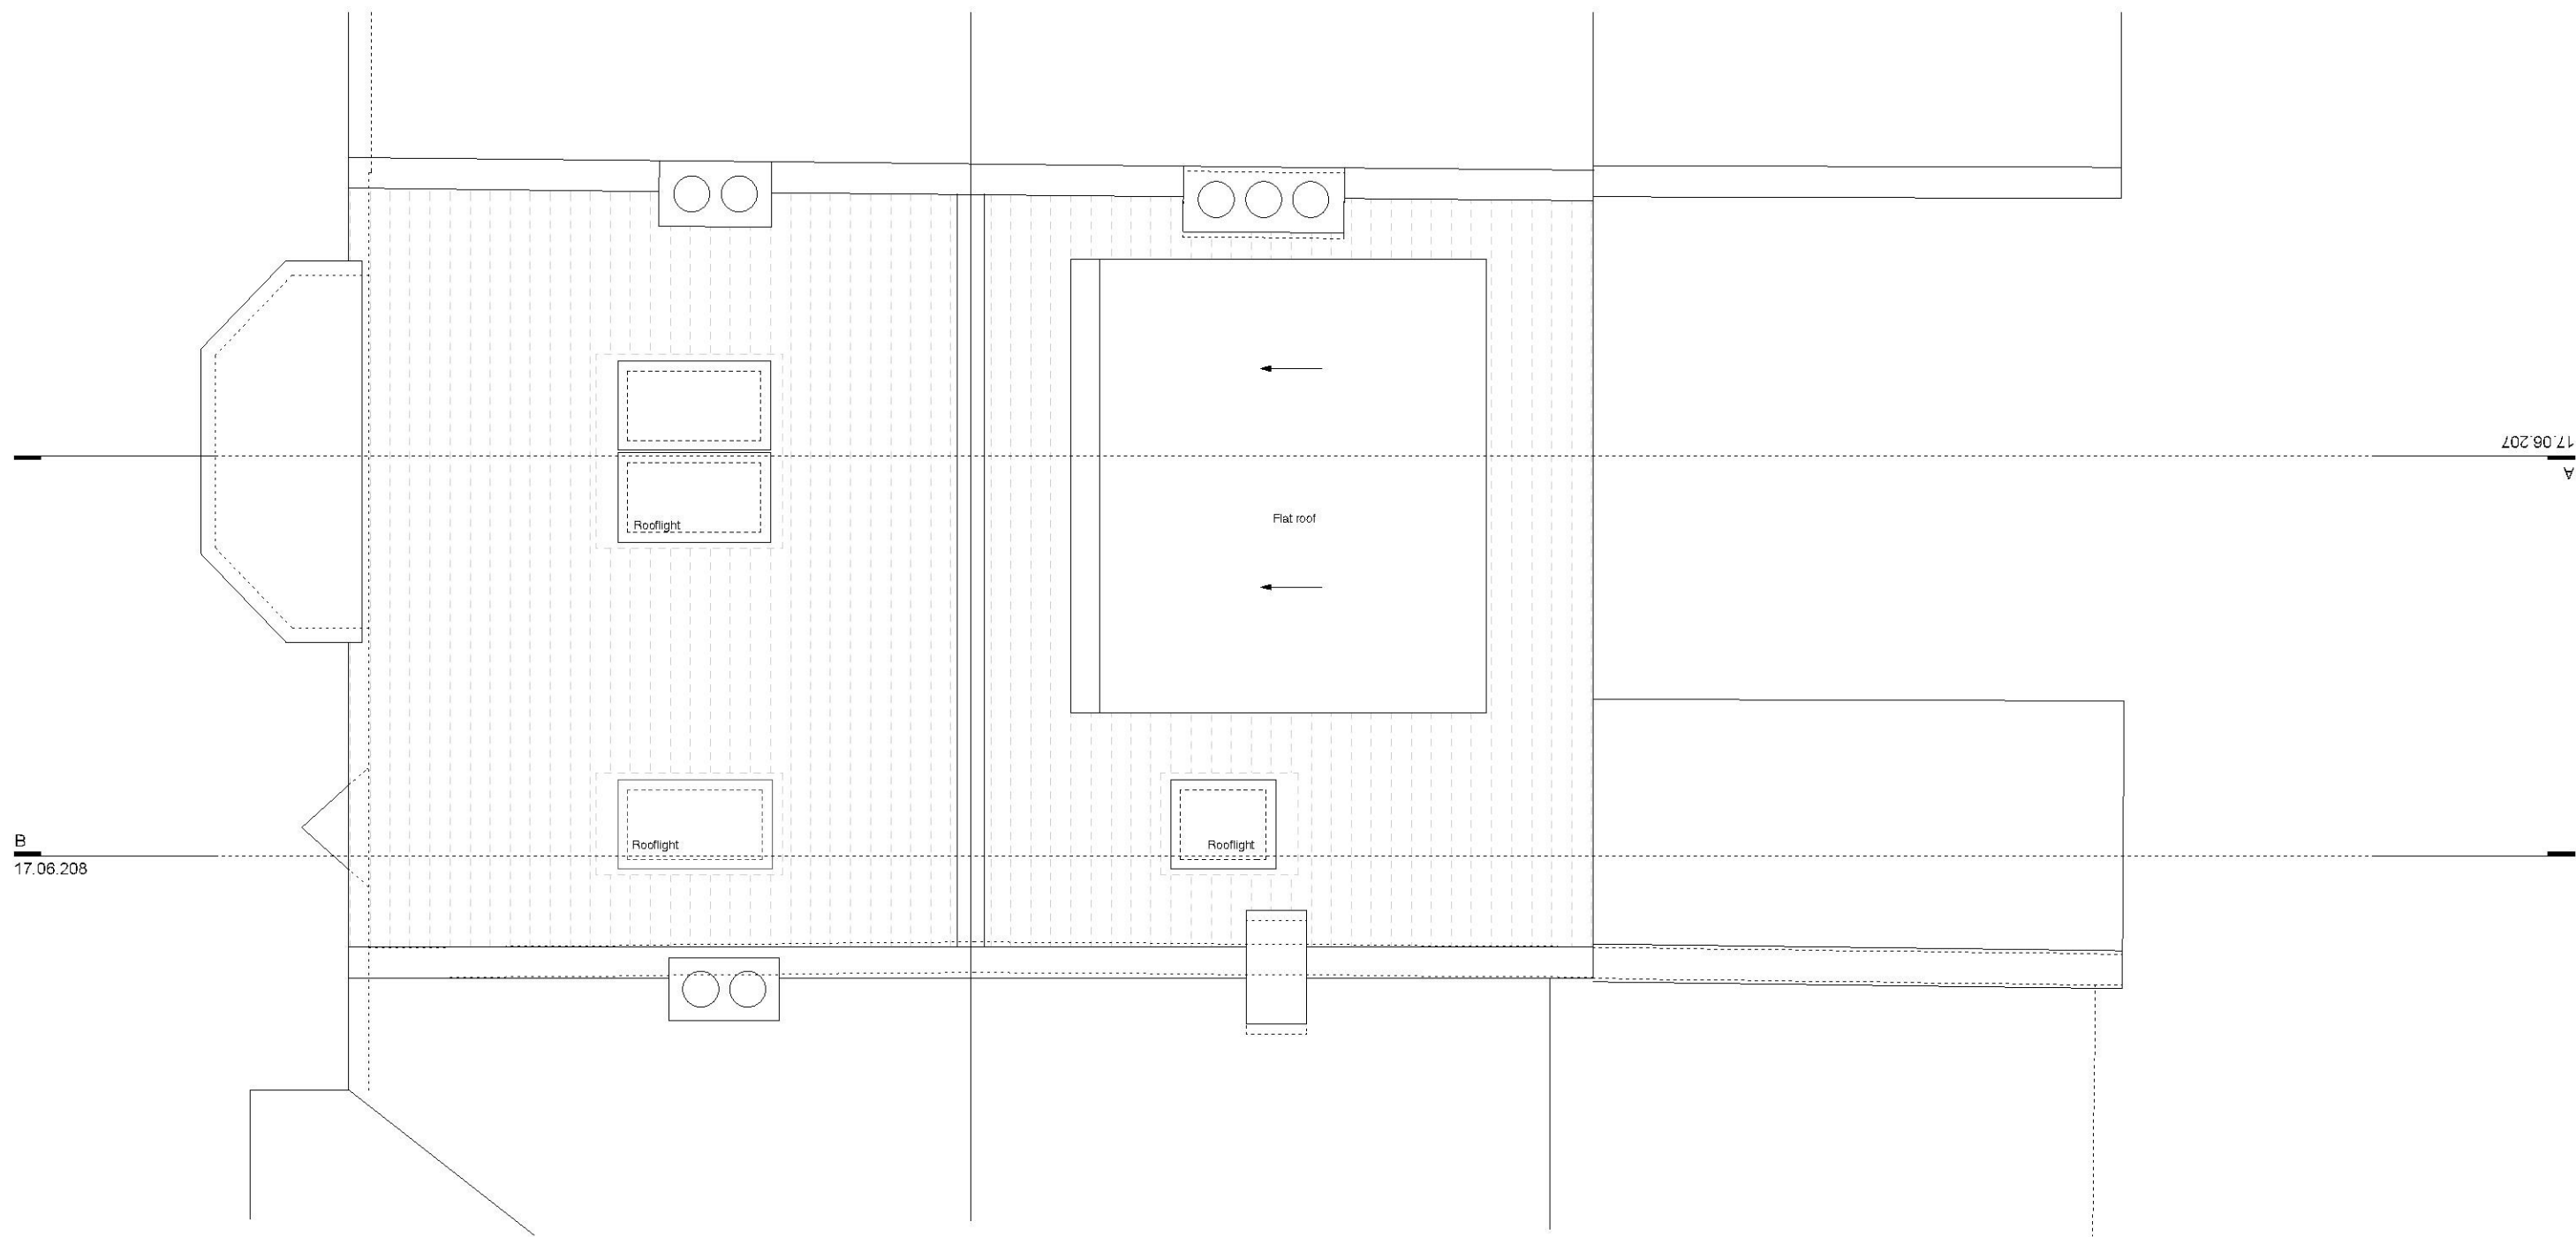


B  
17.06.208

17.06.207  
A

 


<b>EDRM</b> www.edrm.co.uk	Title Roof Plan Proposed	Drawing no. 17.06.204.PL	Rev -
	Project 34 Oakleigh Park Drive, SS9 1RP	Date 09.17	Scale 1.50 @ A3

 


**EDRM**

www.edrm.co.uk

Title	Front Elevation Proposed	Drawing no.	17.06.205.PL	Rev	-
Project	34 Oakleigh Park Drive, SS9 1RP	Date	09.17	Scale	1.50 @ A3

 


<b>EDRM</b> www.edrm.co.uk	Title Rear Elevation Proposed	Drawing no. 17.06.206.PL	Rev -
	Project 34 Oakleigh Park Drive, SS9 1RP	Date 09.17	Scale 1.50 @ A3

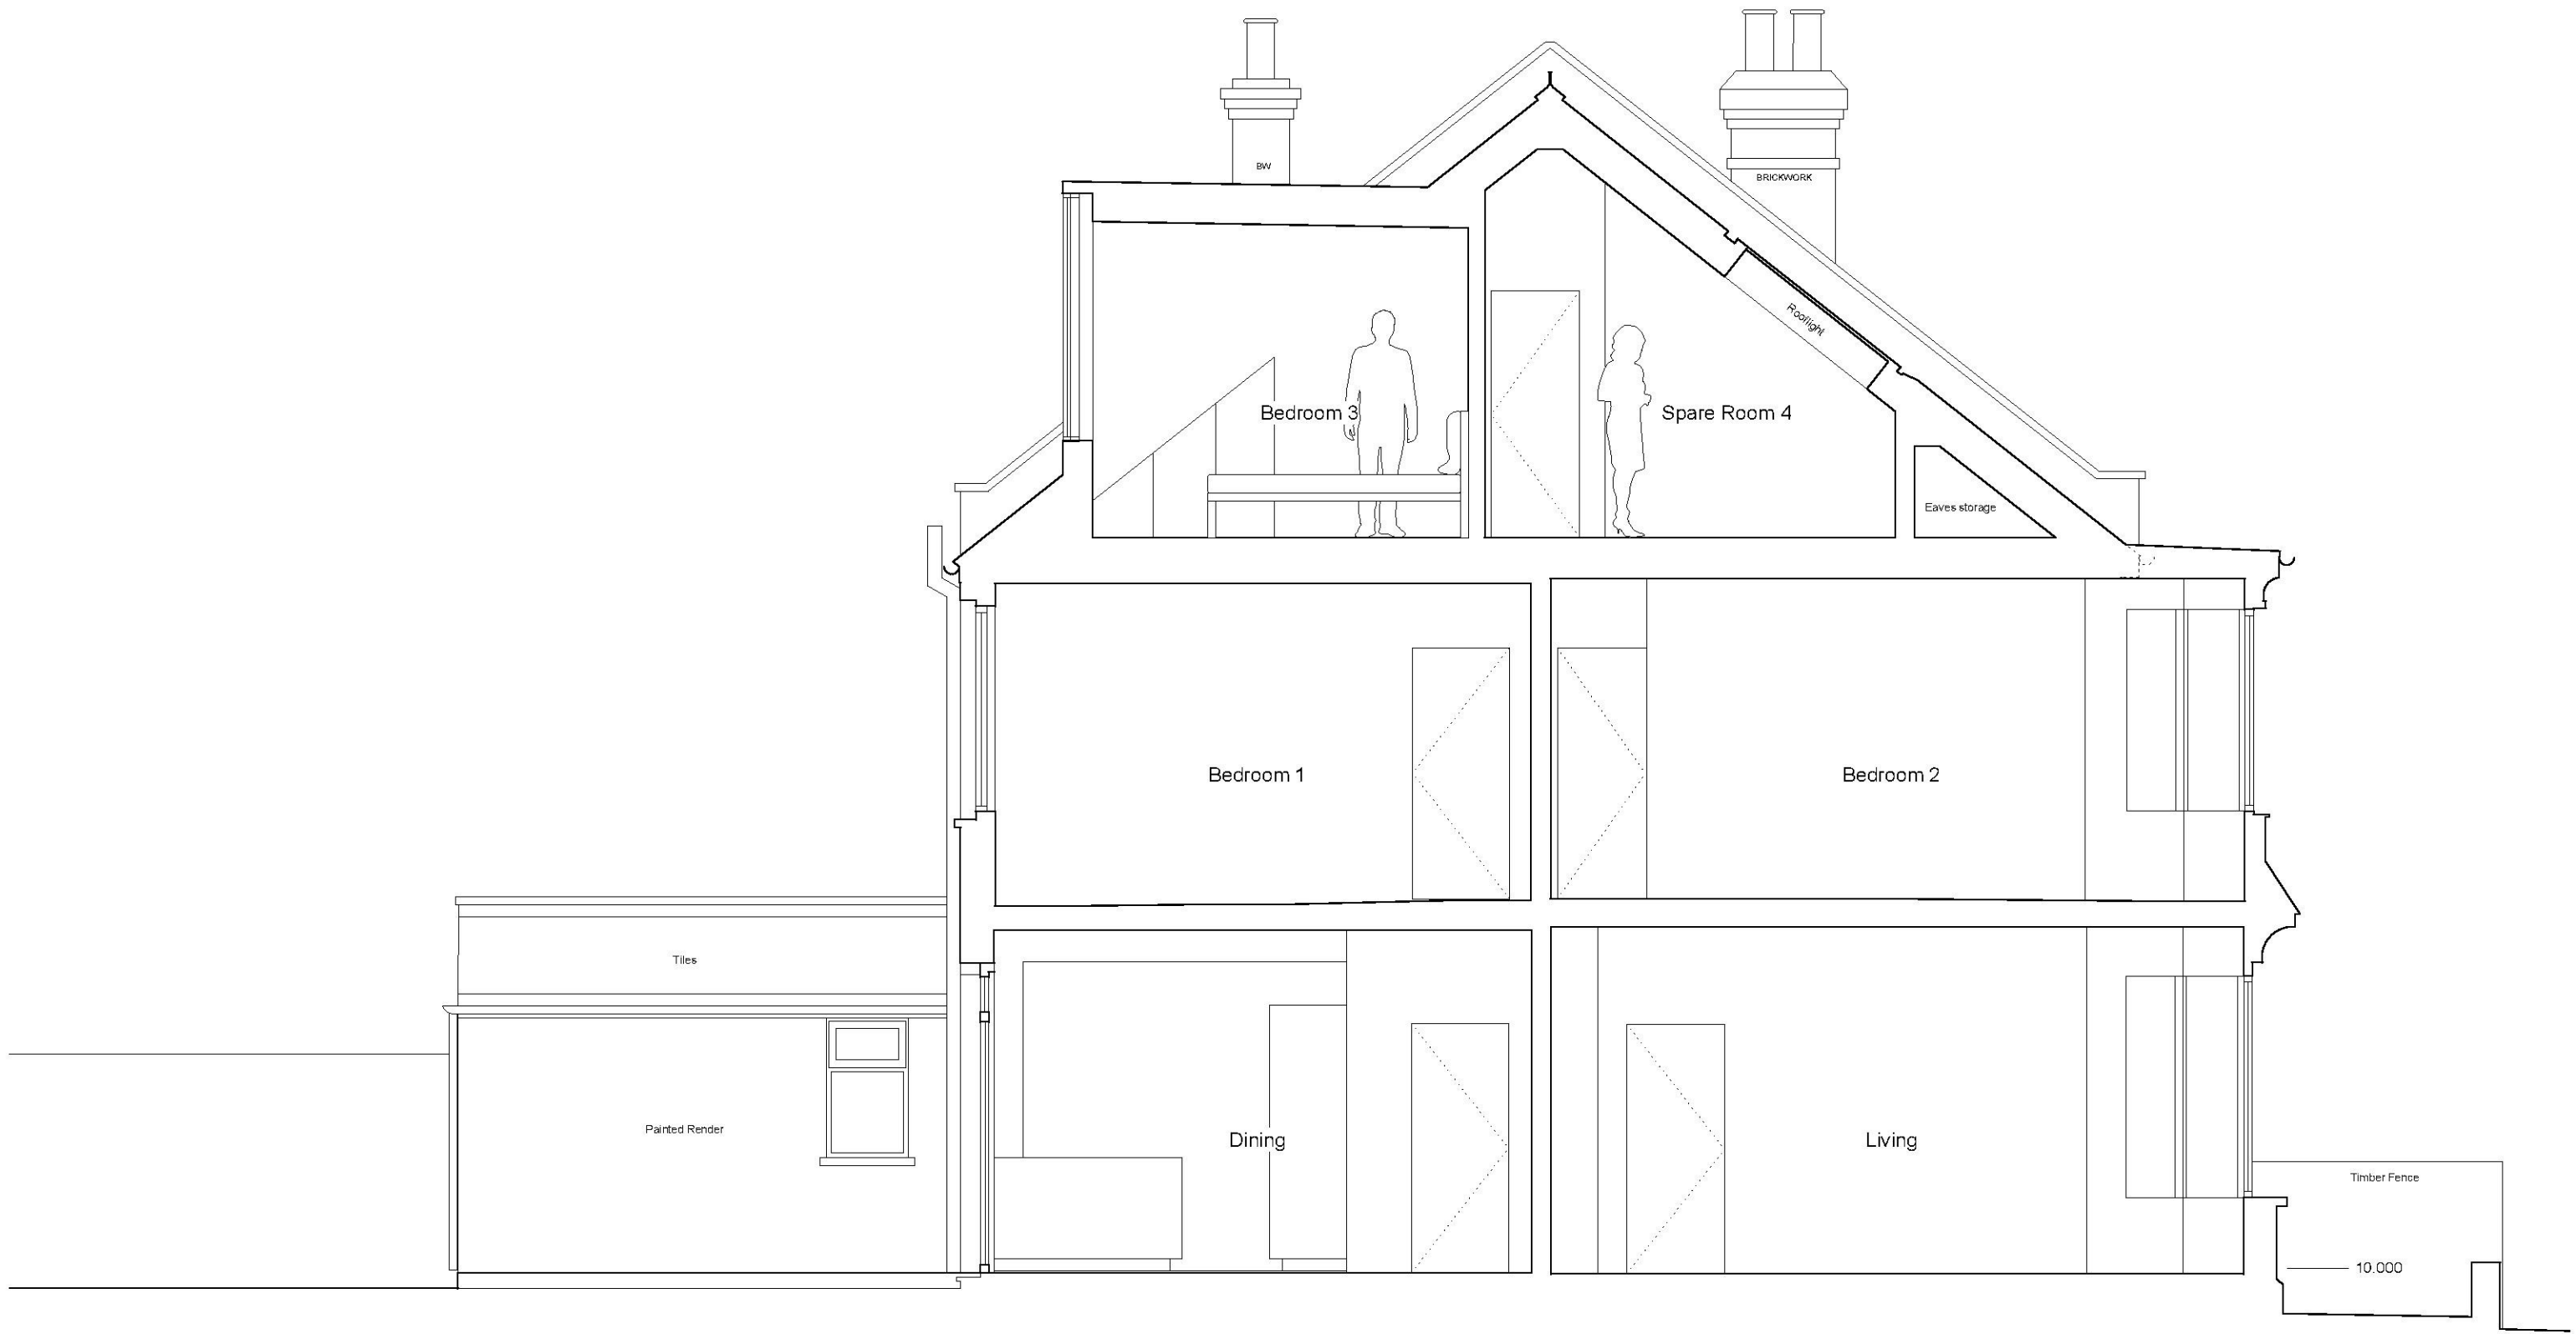

<b>EDRM</b> www.edrm.co.uk	Title Section A Proposed	Drawing no. 17.06.207.PL	Rev -
	Project 34 Oakleigh Park Drive, SS9 1RP	Date 09.17	Scale 1.50 @ A3



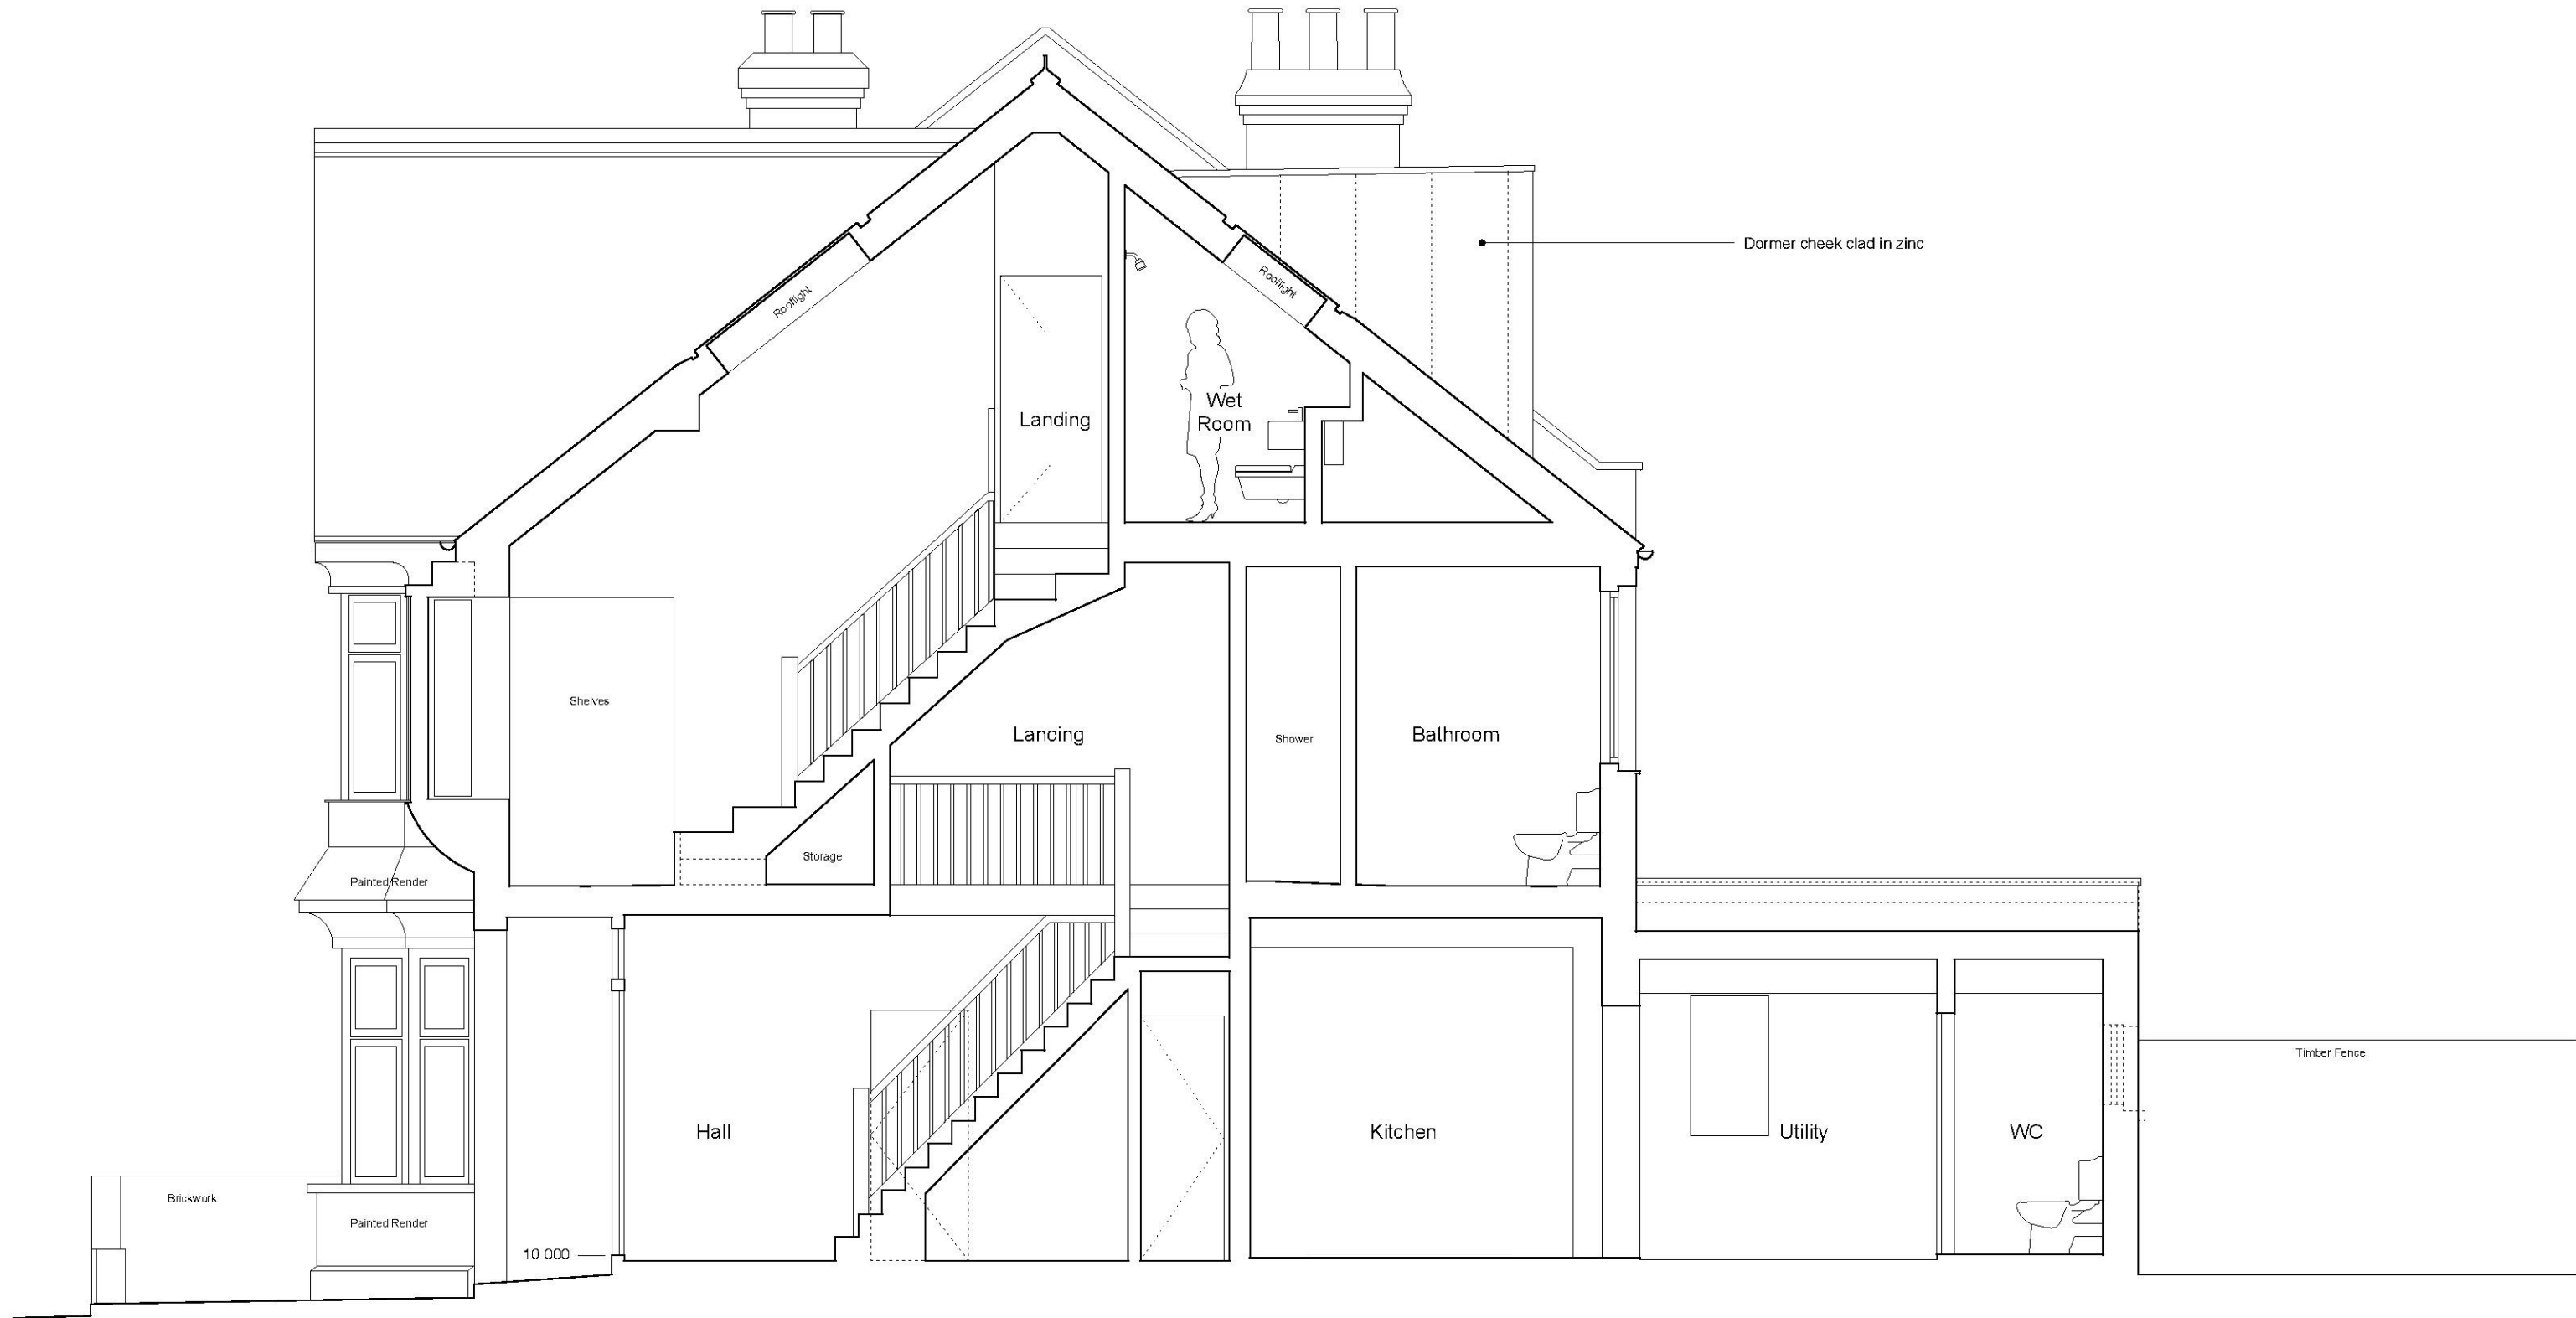

<b>EDRM</b> www.edrm.co.uk	Title Section B Propsoed	Drawing no. 17.06.208.PL	Rev -
	Project 34 Oakleigh Park Drive, SS9 1RP	Date 09.17	Scale 1.50 @ A3