



First Floor Plan

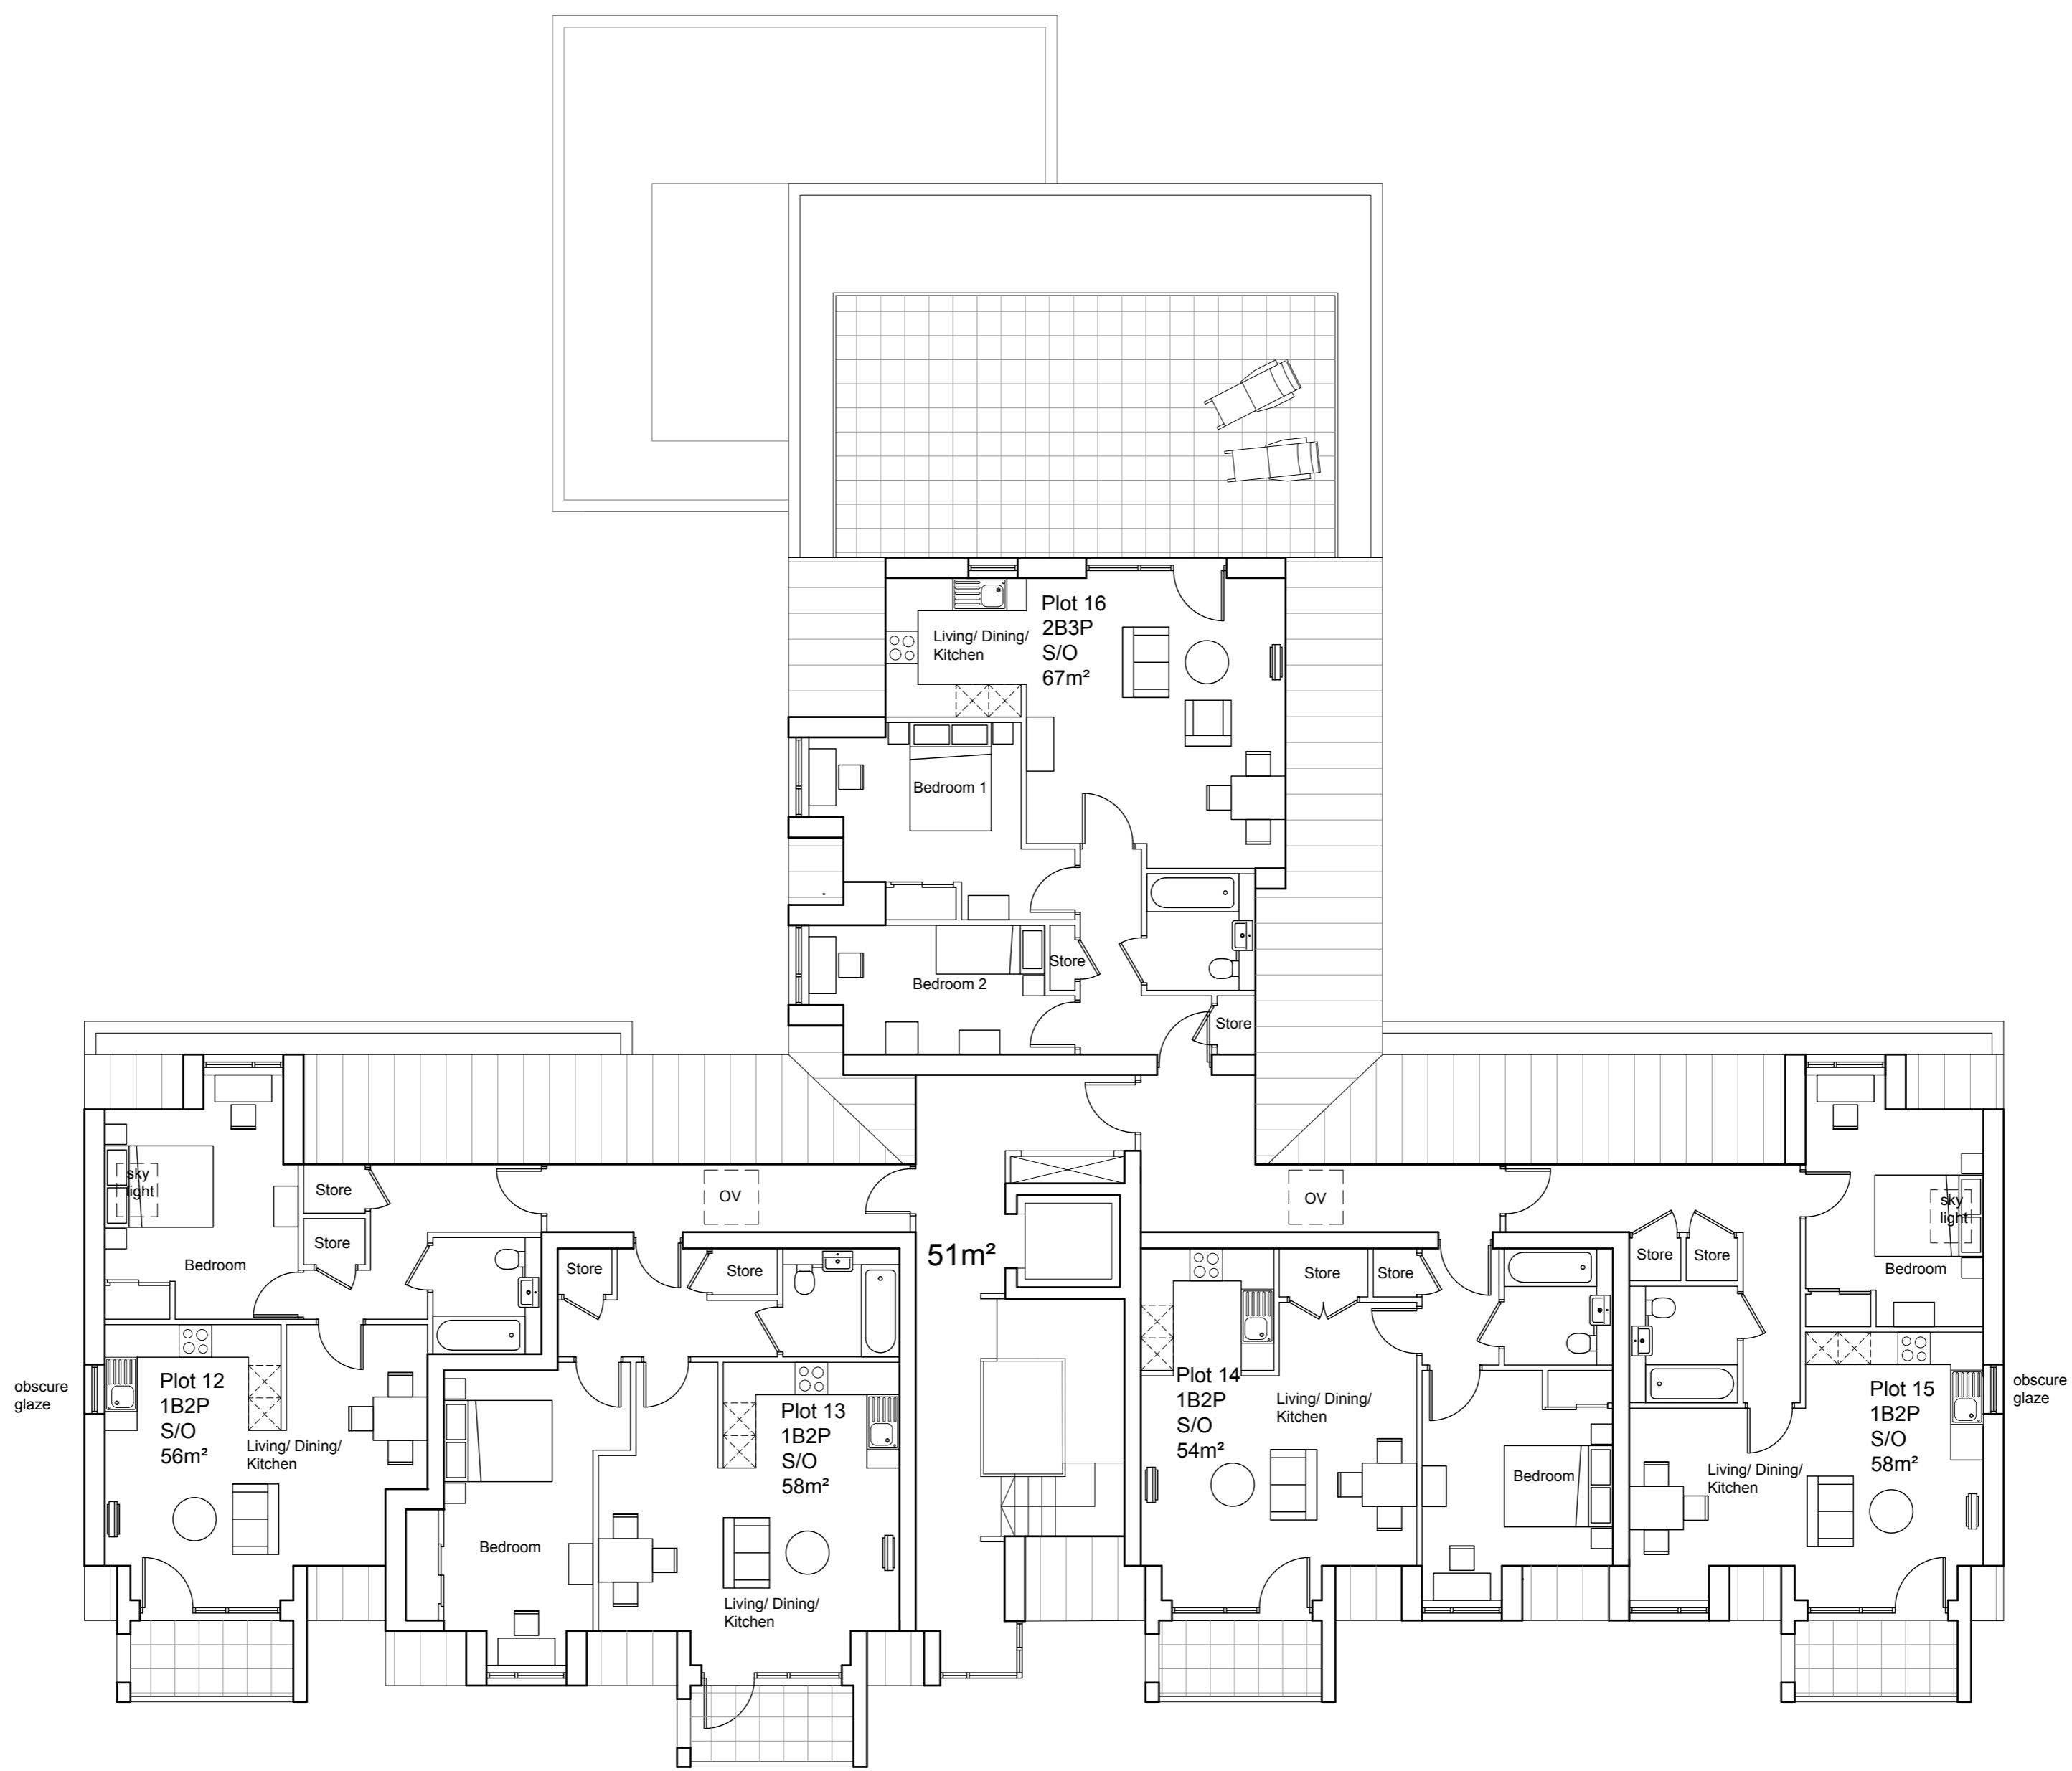


Second Floor Plan

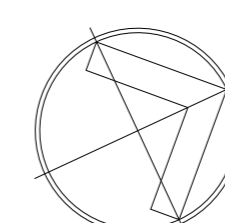

A 16.01.18 Revised in response to urban design officer's comments up sc

Planning
Chalkwell Lodge Site
 Westcliff-on-Sea
 First & Second floor plans

 

drawing number	revision	scale	date	drawn	checked
1667 P-03	A	1:100	08.06.17	SH	SC

Studio 35 10 Hornsey St. London N7 8EL | T 020 7700 2738 | london@mepk.co.uk | www.mepk.co.uk

