



North-West elevation

Materials schedule

External walls

Red/ brown stock brickwork to areas indicated.
Self-coloured proprietary render to indicated areas.
Dark standing seam zinc cladding to projecting bays.

Roofs


Dark standing seam zinc cladding to main roof.
Planted system roof to lower roof as indicated on floor plans
Zinc gutters and downpipes.

Windows and doors

Generally dark grey PCC aluminium windows and doors.

Features

All windows and doors to openings to have min 150mm deep reveal with returned brick.
Zinc capping to parapet walls.
Bin store doors to be PCC aluminium louvered doors.
PCC steel structure balconies (to match window/ door colour).
Frameless glass guarding to front feature balconies.
PCC vertical railings to all other balconies and terraces (to match window/ door colour).
PCC steel railings and gates to pedestrian & vehicular areas.

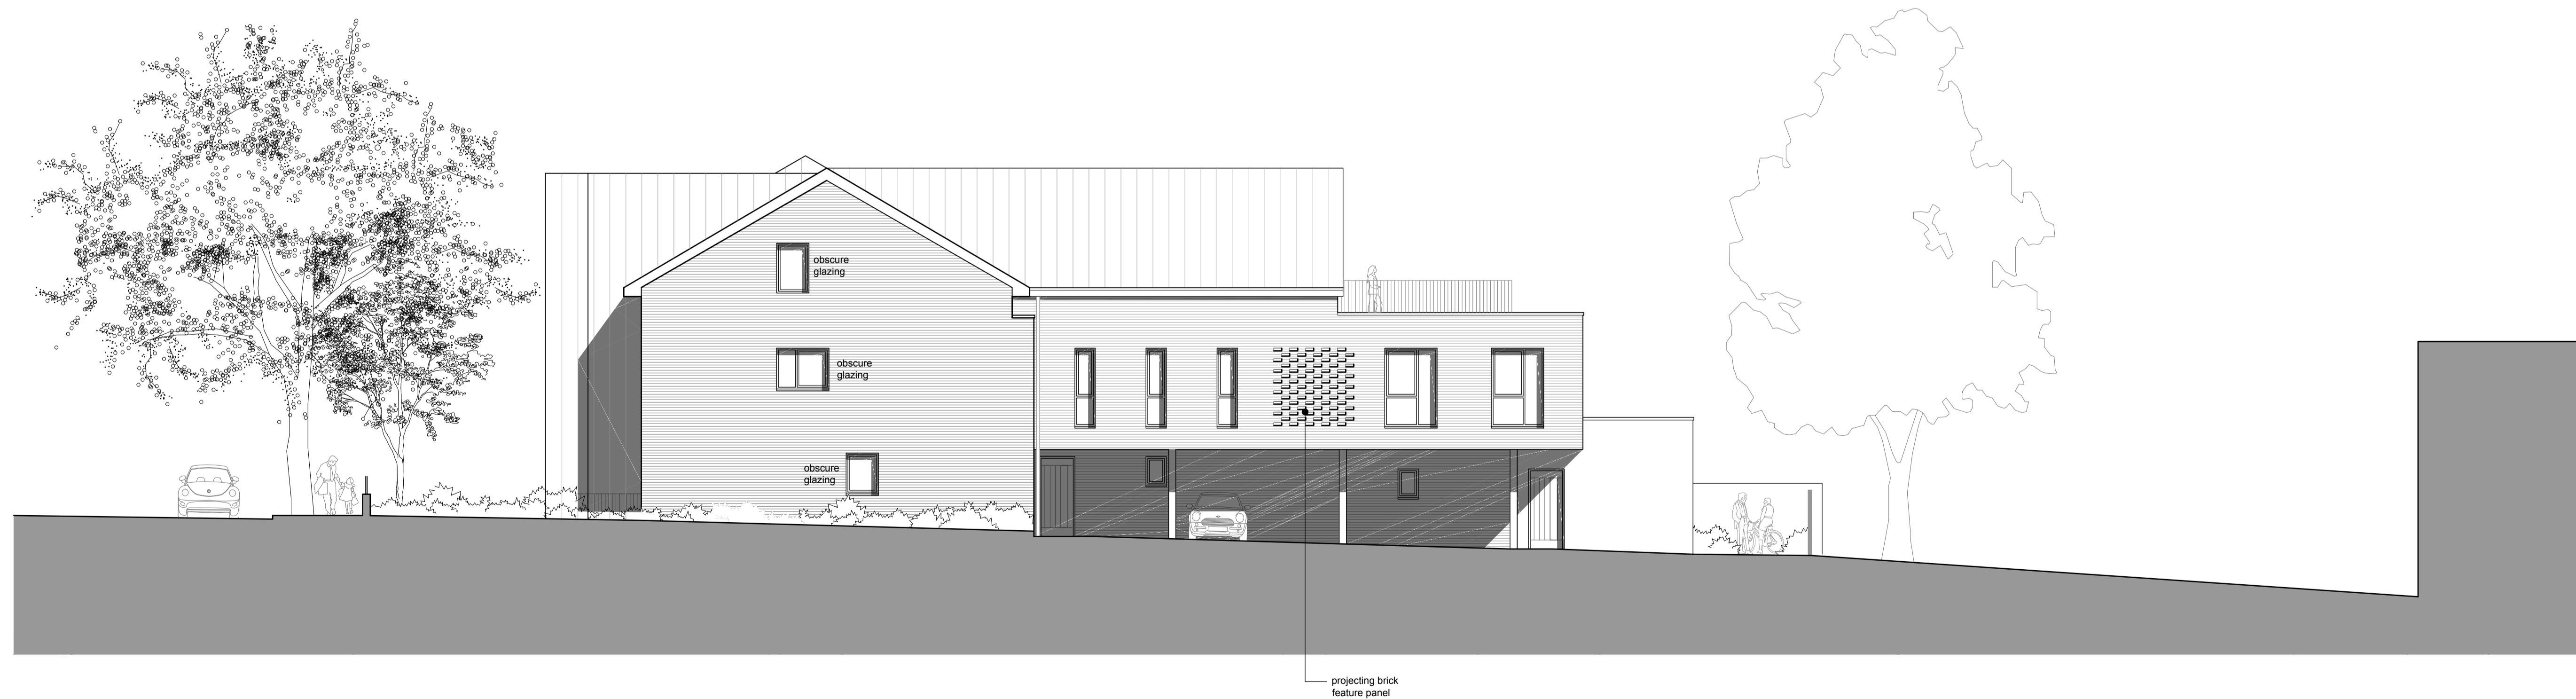

North-East elevation

A 16.01.18 Revised in response to urban design officer's comments

up sc

Planning
Chalkwell Lodge Site
Elevations
North-East & North West

0 1 2 3 4 5 6 7 8 9 10m
Scale @ 1:100

drawing number	revision	scale @ A1	date	drawn	checked
1667 P-06	A	1:100	08.06.2017	SH	SC

Studio 35 10 Hornsey St London N7 8EL | T:020 7700 2736 | london@mepk.co.uk | www.mepk.co.uk

