

30-32 The Leas

Westcliff-on-sea, Essex



3 Proposed Front Elevation




4 Proposed Rear Elevation





4 Proposed West Elevation

OUTLINE OF PREVIOUS APPROVED SCHEME

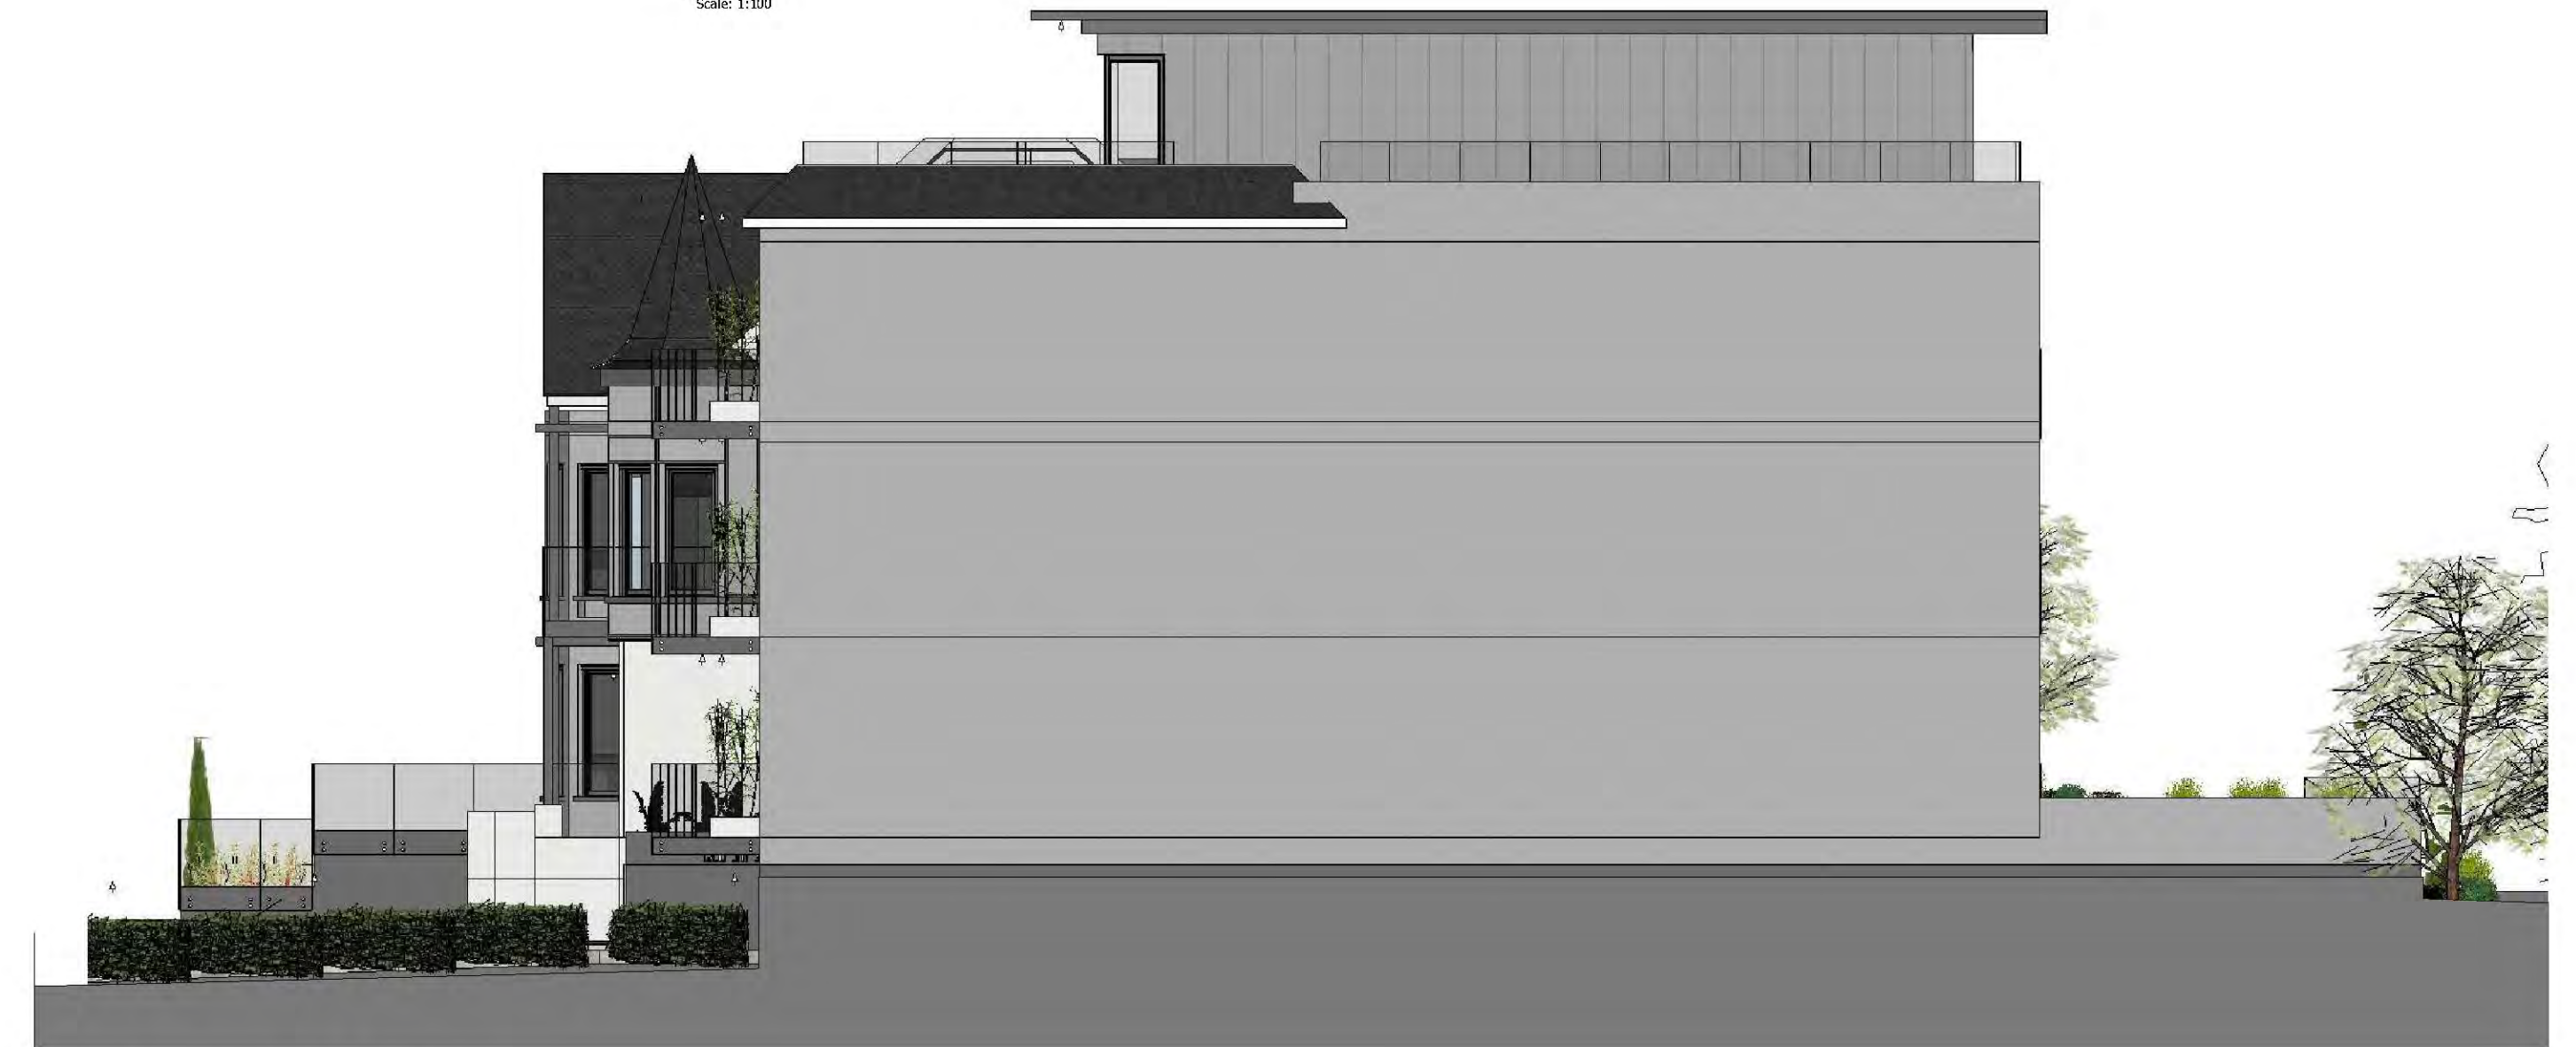

5 Proposed East Elevation

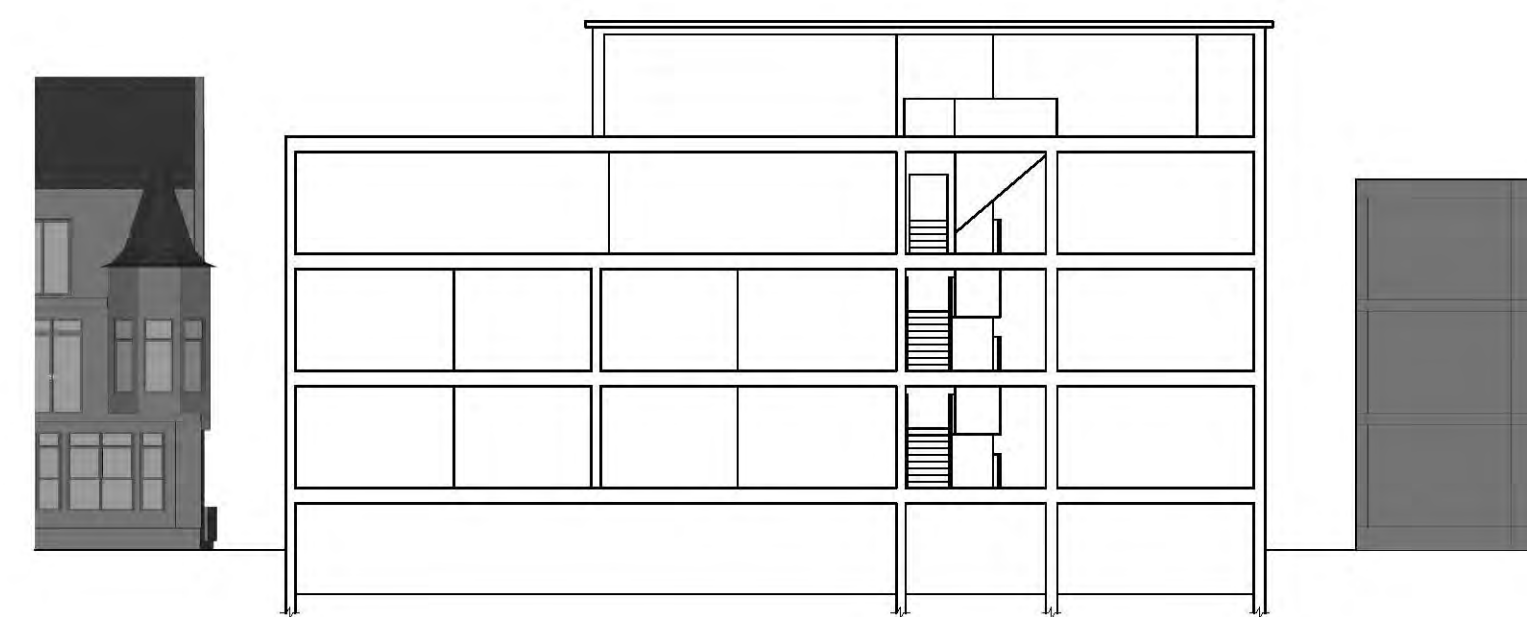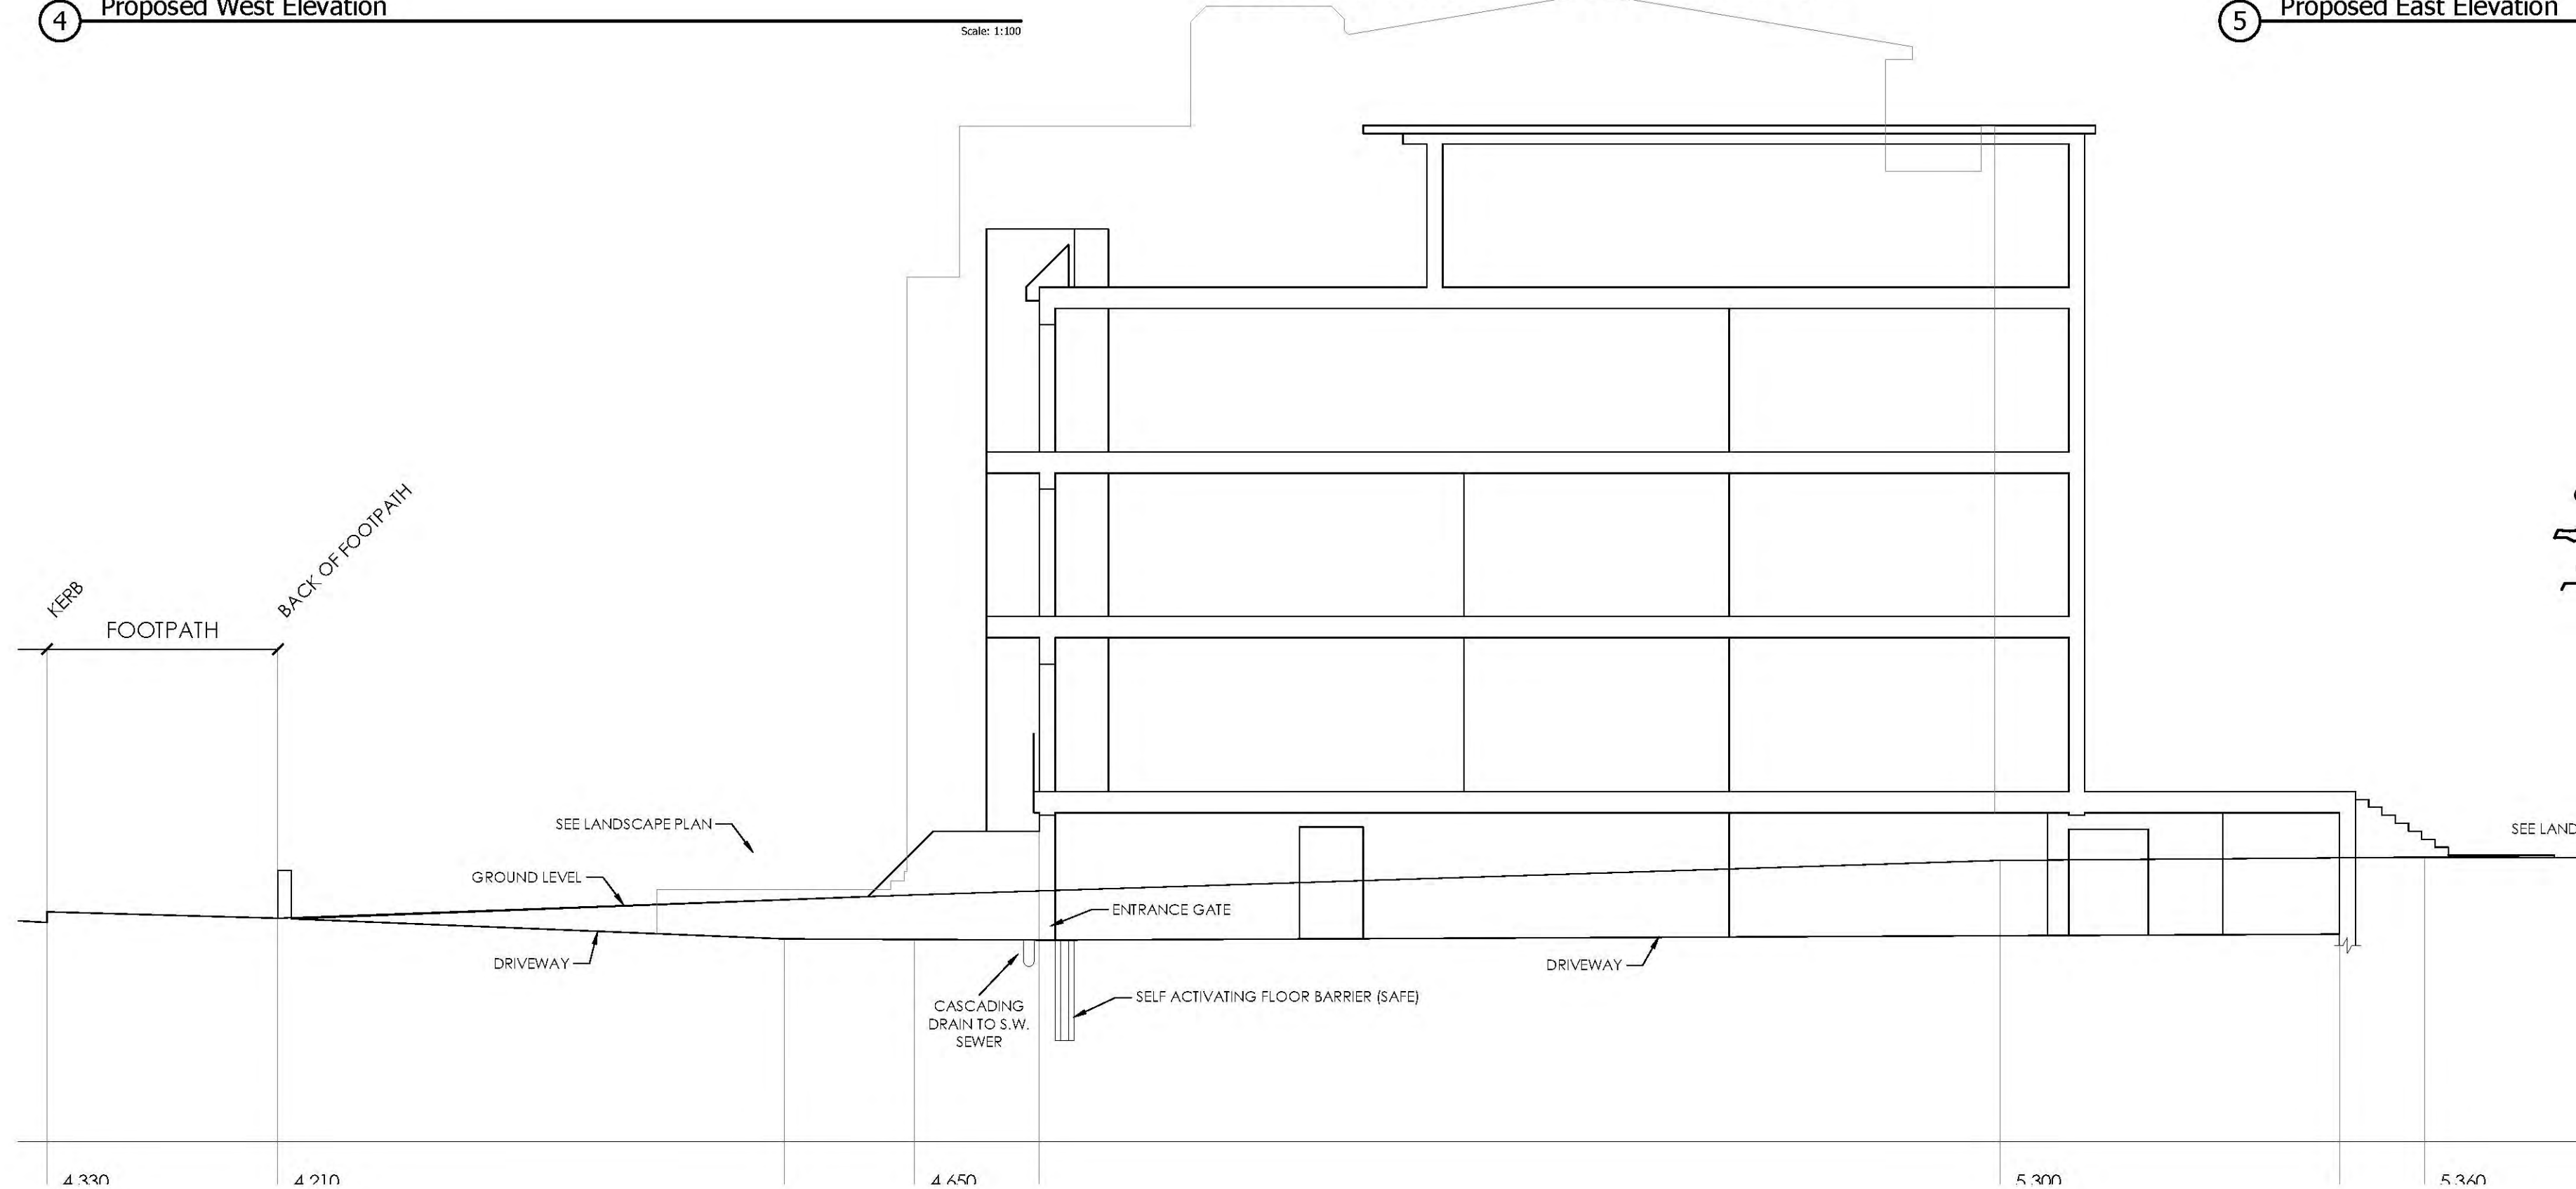

1 Proposed Site Section A-A

REVISION	DATE	AMENDMENT
APS DESIGN ASSOCIATES LTD		
ARCHITECTURAL DESIGNERS AND PLANNING CONSULTANTS		
PROJECT STAGE	DRAWN BY	DATE
TOWN PLANNING	T.E	17.11.2017
CLIENT		
MR. ELMORE		
PROJECT		
30-32 THE LEAS		
JOB NO.	DRAWING NO.	REVISION
2566	05	
DRAWING TITLE		
Proposed Sections/Elevations		
SCALE		
1:100 @ A1		
The Design Studio		
1 Cambridge Road (Rear)		
Nelson Street		
Southend-On-Sea		
Essex		
S81 1ET		
Tel: 01702 489 789 - 01702 337328		
Email: solmir@apsdesignsuk.com		
design@apsdesignsuk.com		
planning@apsdesignsuk.com		
Website: www.apsdesignsuk.com		