


30-32 The Leas

Westcliff-on-sea, Essex




1 Street Scene Front Elevation

Scale: 1:250

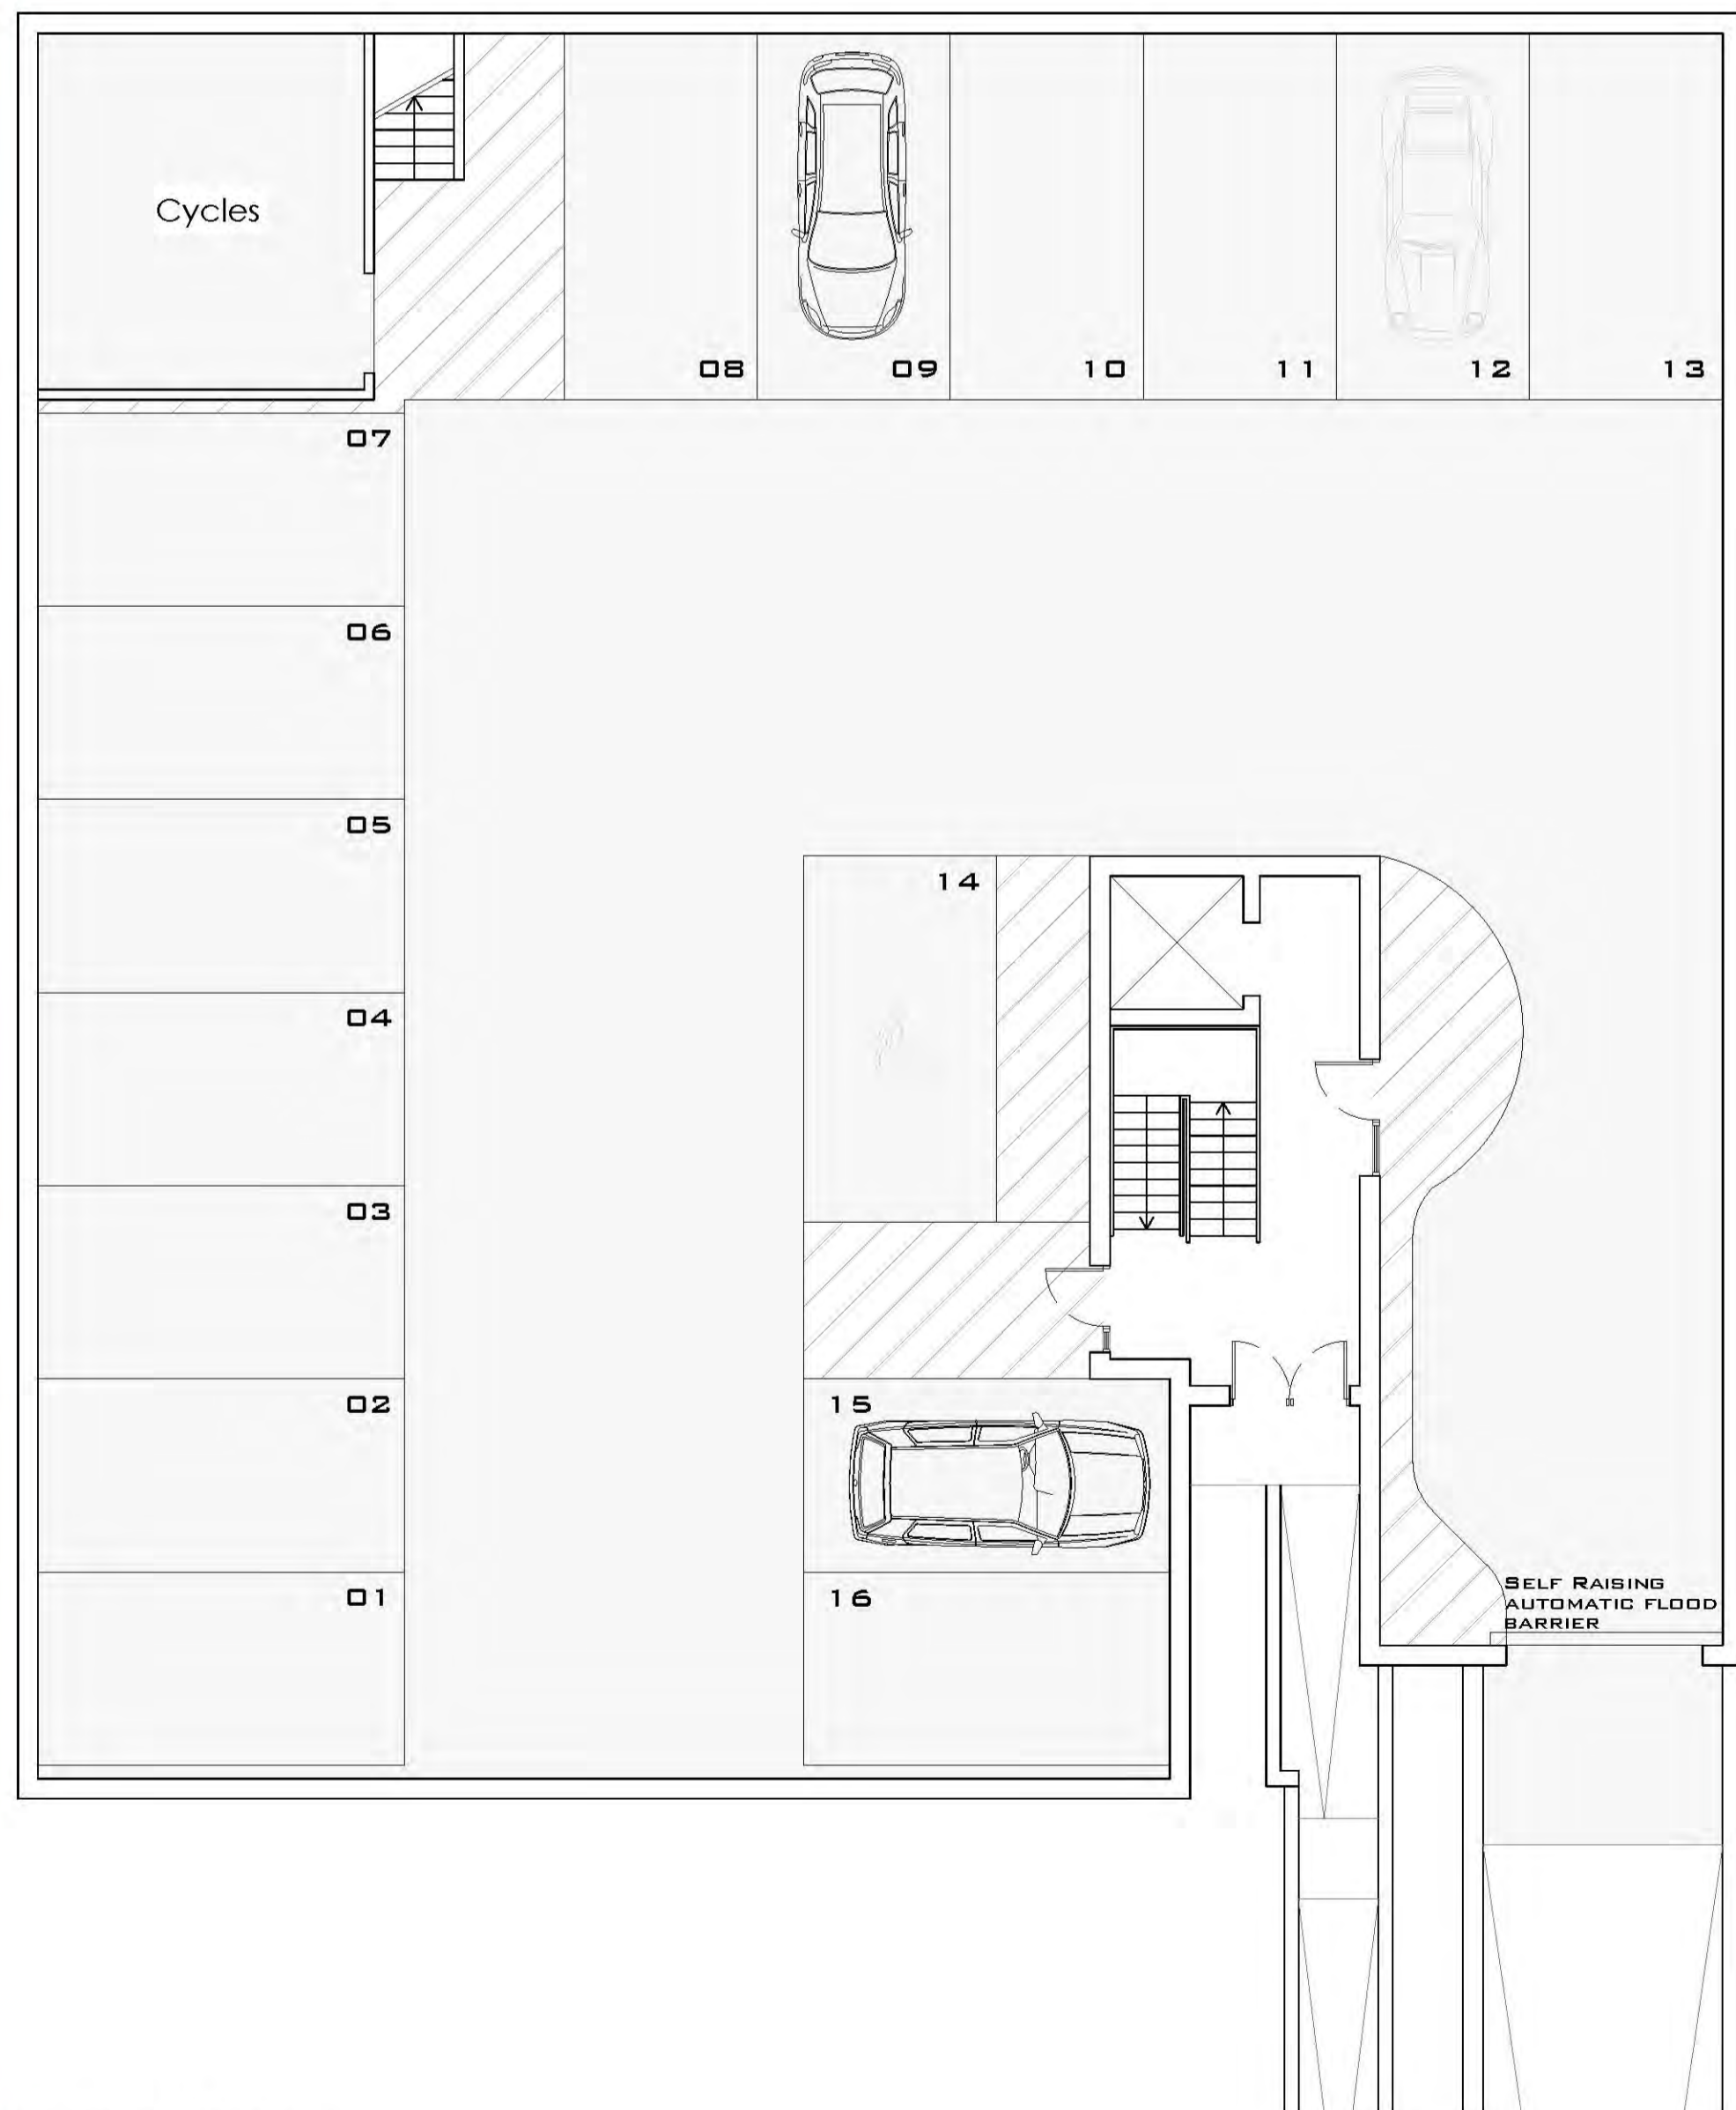

2 Lower Ground Parking

Scale: 1:150

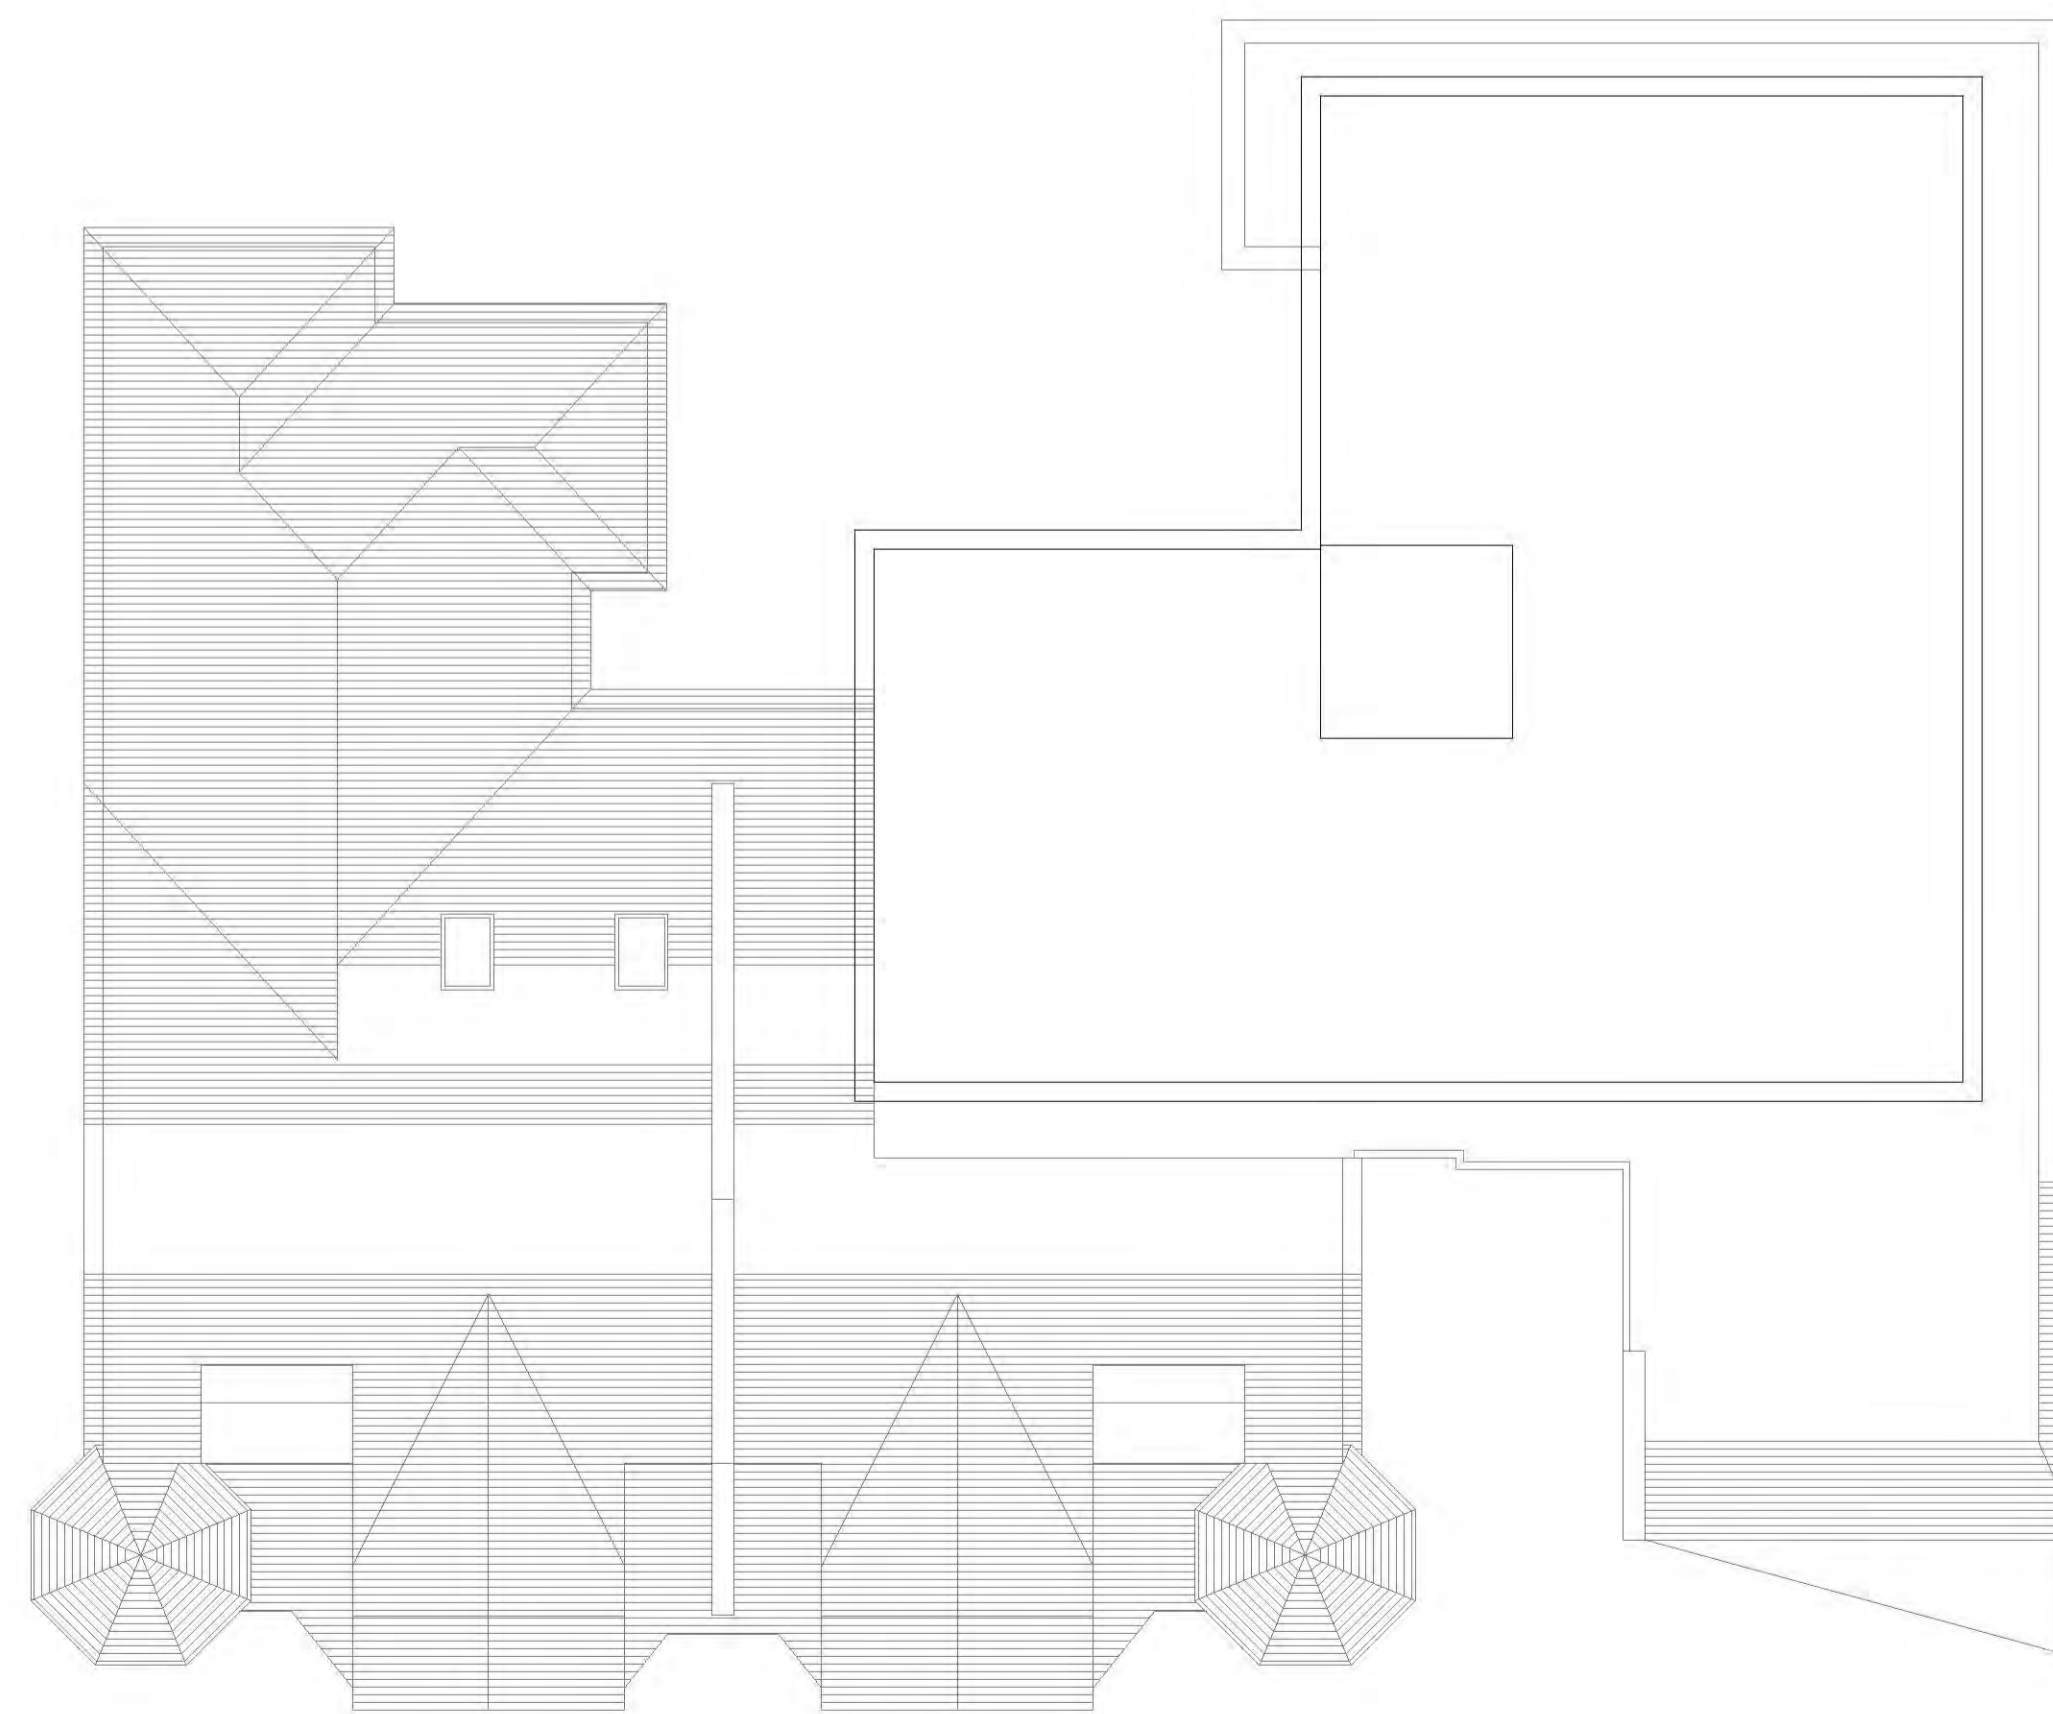

2 Proposed Roof Plan

Scale: 1:100

REVISION	DATE	AMENDMENT
APS DESIGN ASSOCIATES LTD		
ARCHITECTURAL DESIGNERS AND PLANNING CONSULTANTS		
PROJECT STAGE	DRAWN BY	DATE
TOWN PLANNING	T.E	17.11.2017
CLIENT		
MR. ELMORE		
PROJECT		
30-32 THE LEAS		
JOB NO	DRAWING NO	REVISION
2566	06	
DRAWING TITLE		SCALE
Proposed Street Scene/Lower Ground		1:100 @ A1
The Design Studio 1 Cambridge Road (Rear) Nelson Street Southend-On-Sea Essex SS1 1ET		Tel: 01702 469 789 - 01702 337328 Email: solmir@apsdesignsuk.com designteam@apsdesignsuk.com planning@apsdesignsuk.com Website: www.apsdesignsuk.com