


LOCATION PLAN
SCALE 1/1250

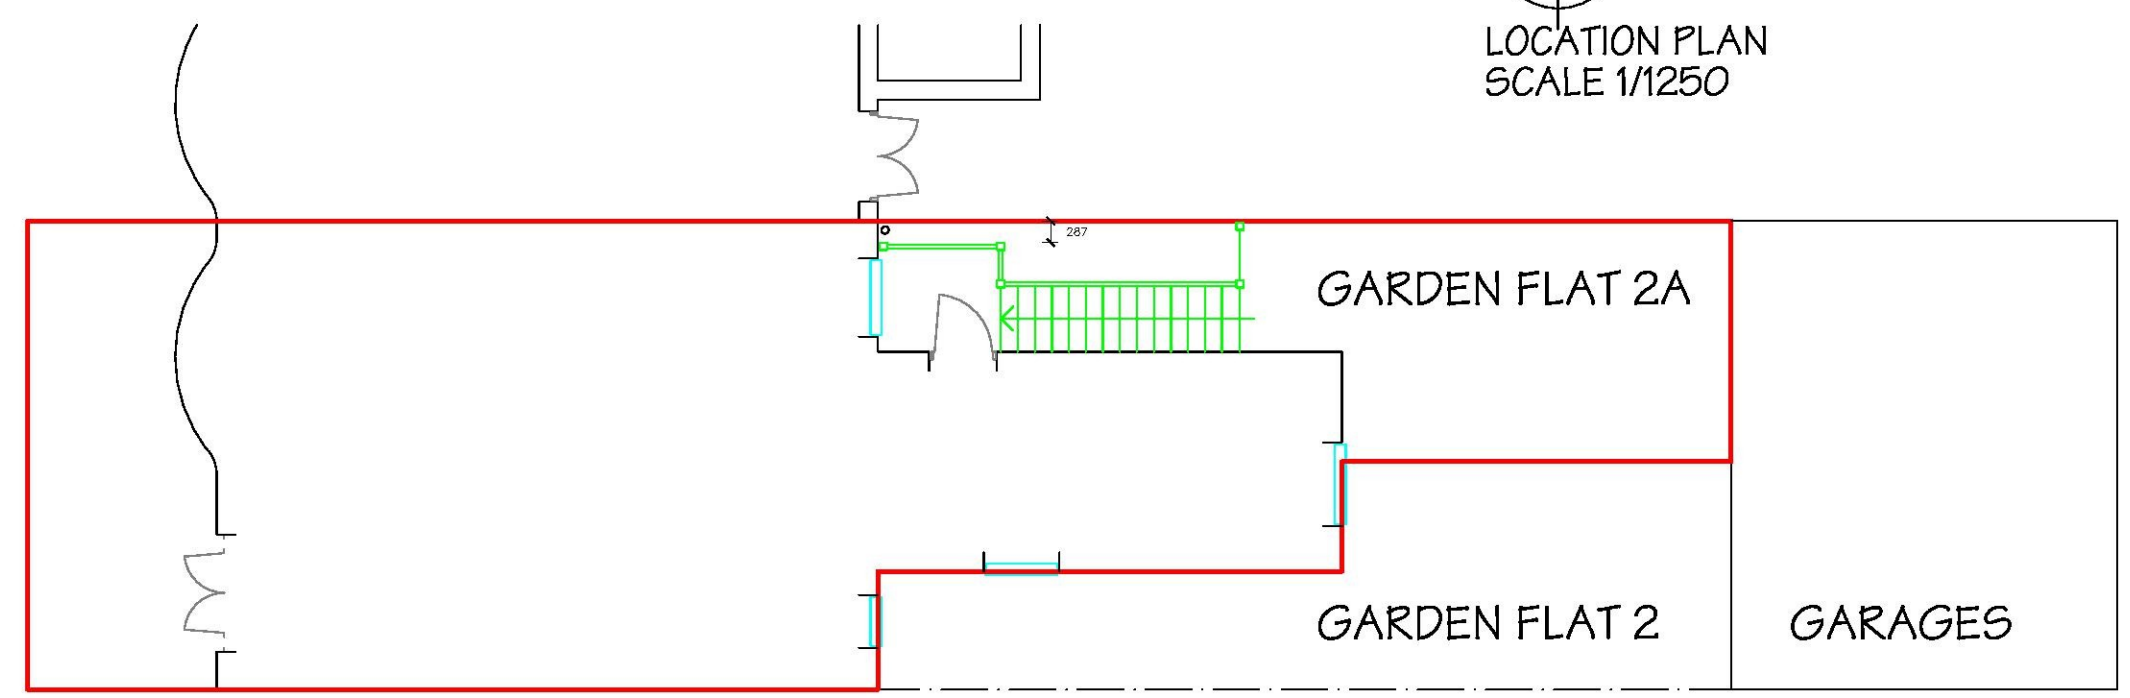

SITE PLAN
SCALE 1/200

ALL MATERIALS + WORKMANSHIP TO RELEVANT BRITISH STANDARDS +
CODES OF PRACTICE

THIS DRAWING IS COPYRIGHT AND IS ISSUED ON THE CONDITION THAT IT IS
NOT REPRODUCED, COPIED, RETAINED, CHANGED OR DISCLOSED TO ANY
OTHER PARTY EITHER WHOLLY OR IN PART WITHOUT THE WRITTEN
CONSENT OF DESIGN ASSOCIATES

NOTES

REV	DATE	DESCRIPTION

2A PORTLAND AVENUE
SOUTHEND
PROJECT
TITLE
SITE + LOCATION PLANS

JOB NUMBER	DRAWING NUMBER	REVISION	DATE	11/12/2017
91336	03	-	SCALE	1/200+1/1250@A3

Design Associates

ARCHITECTURAL DESIGN - SPACE PLANNING - PROJECT MANAGEMENT
82 LONDON ROAD - SOUTHEND ON SEA - ESSEX - SS91 1PG
TELEPHONE - 01702 3532302
EMAIL - tonymerry@aol.com