



# 25-27 ROOTS HALL AVENUE, SOUTHEND ON SEA RESIDENTIAL DEVELOPMENT


ORIENTATION

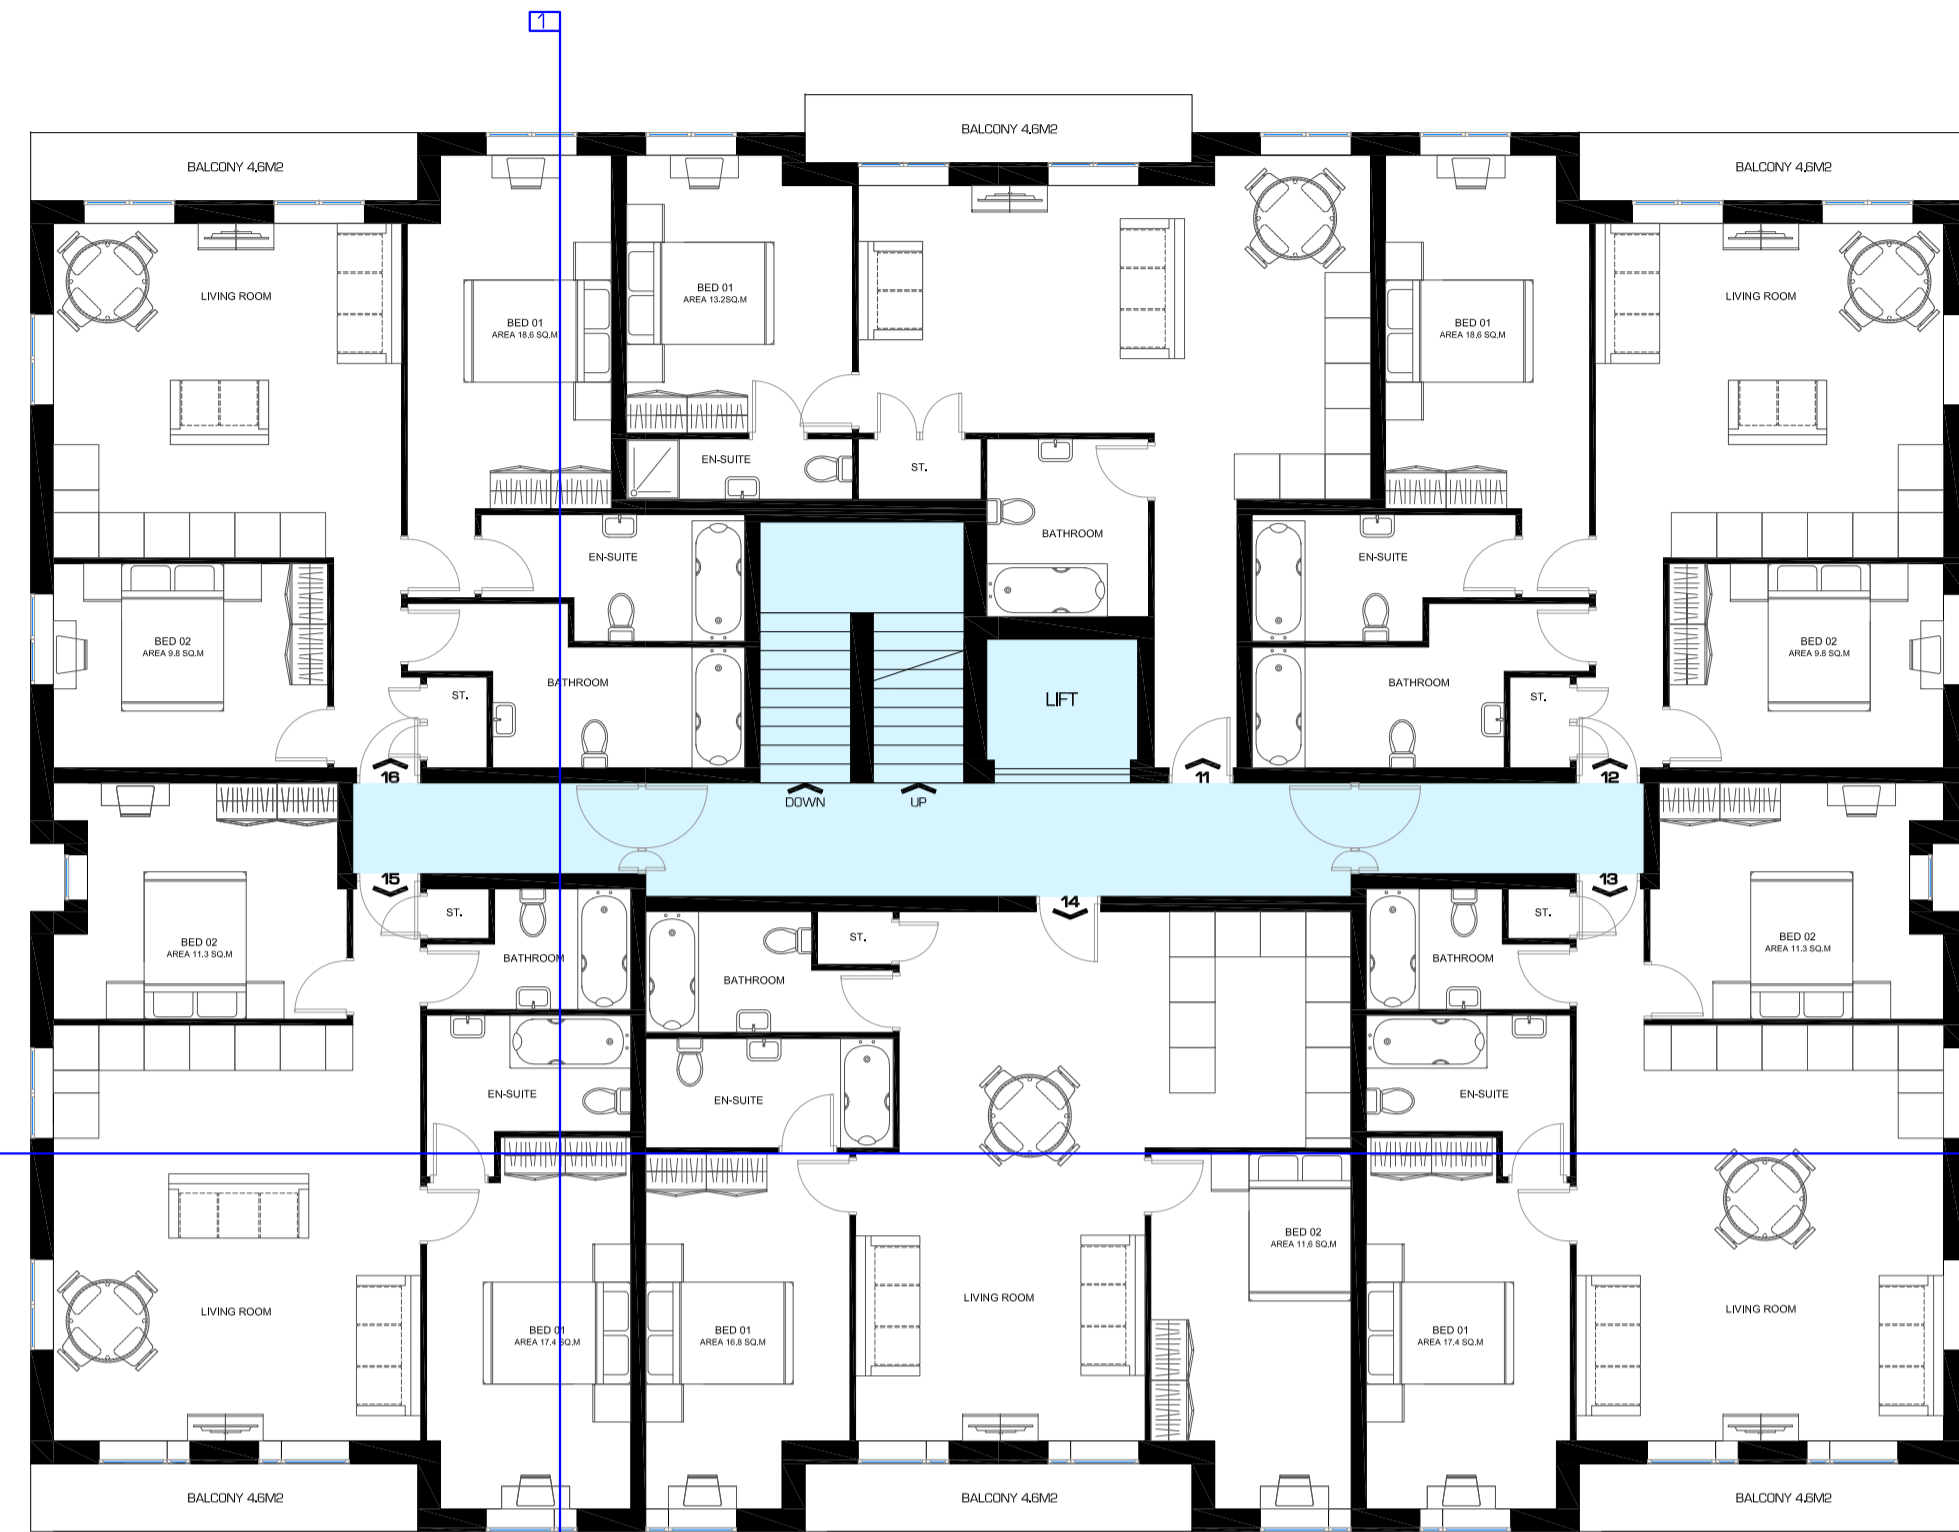

01 PROPOSED SECOND FLOOR PLAN  
Scale: 1:100

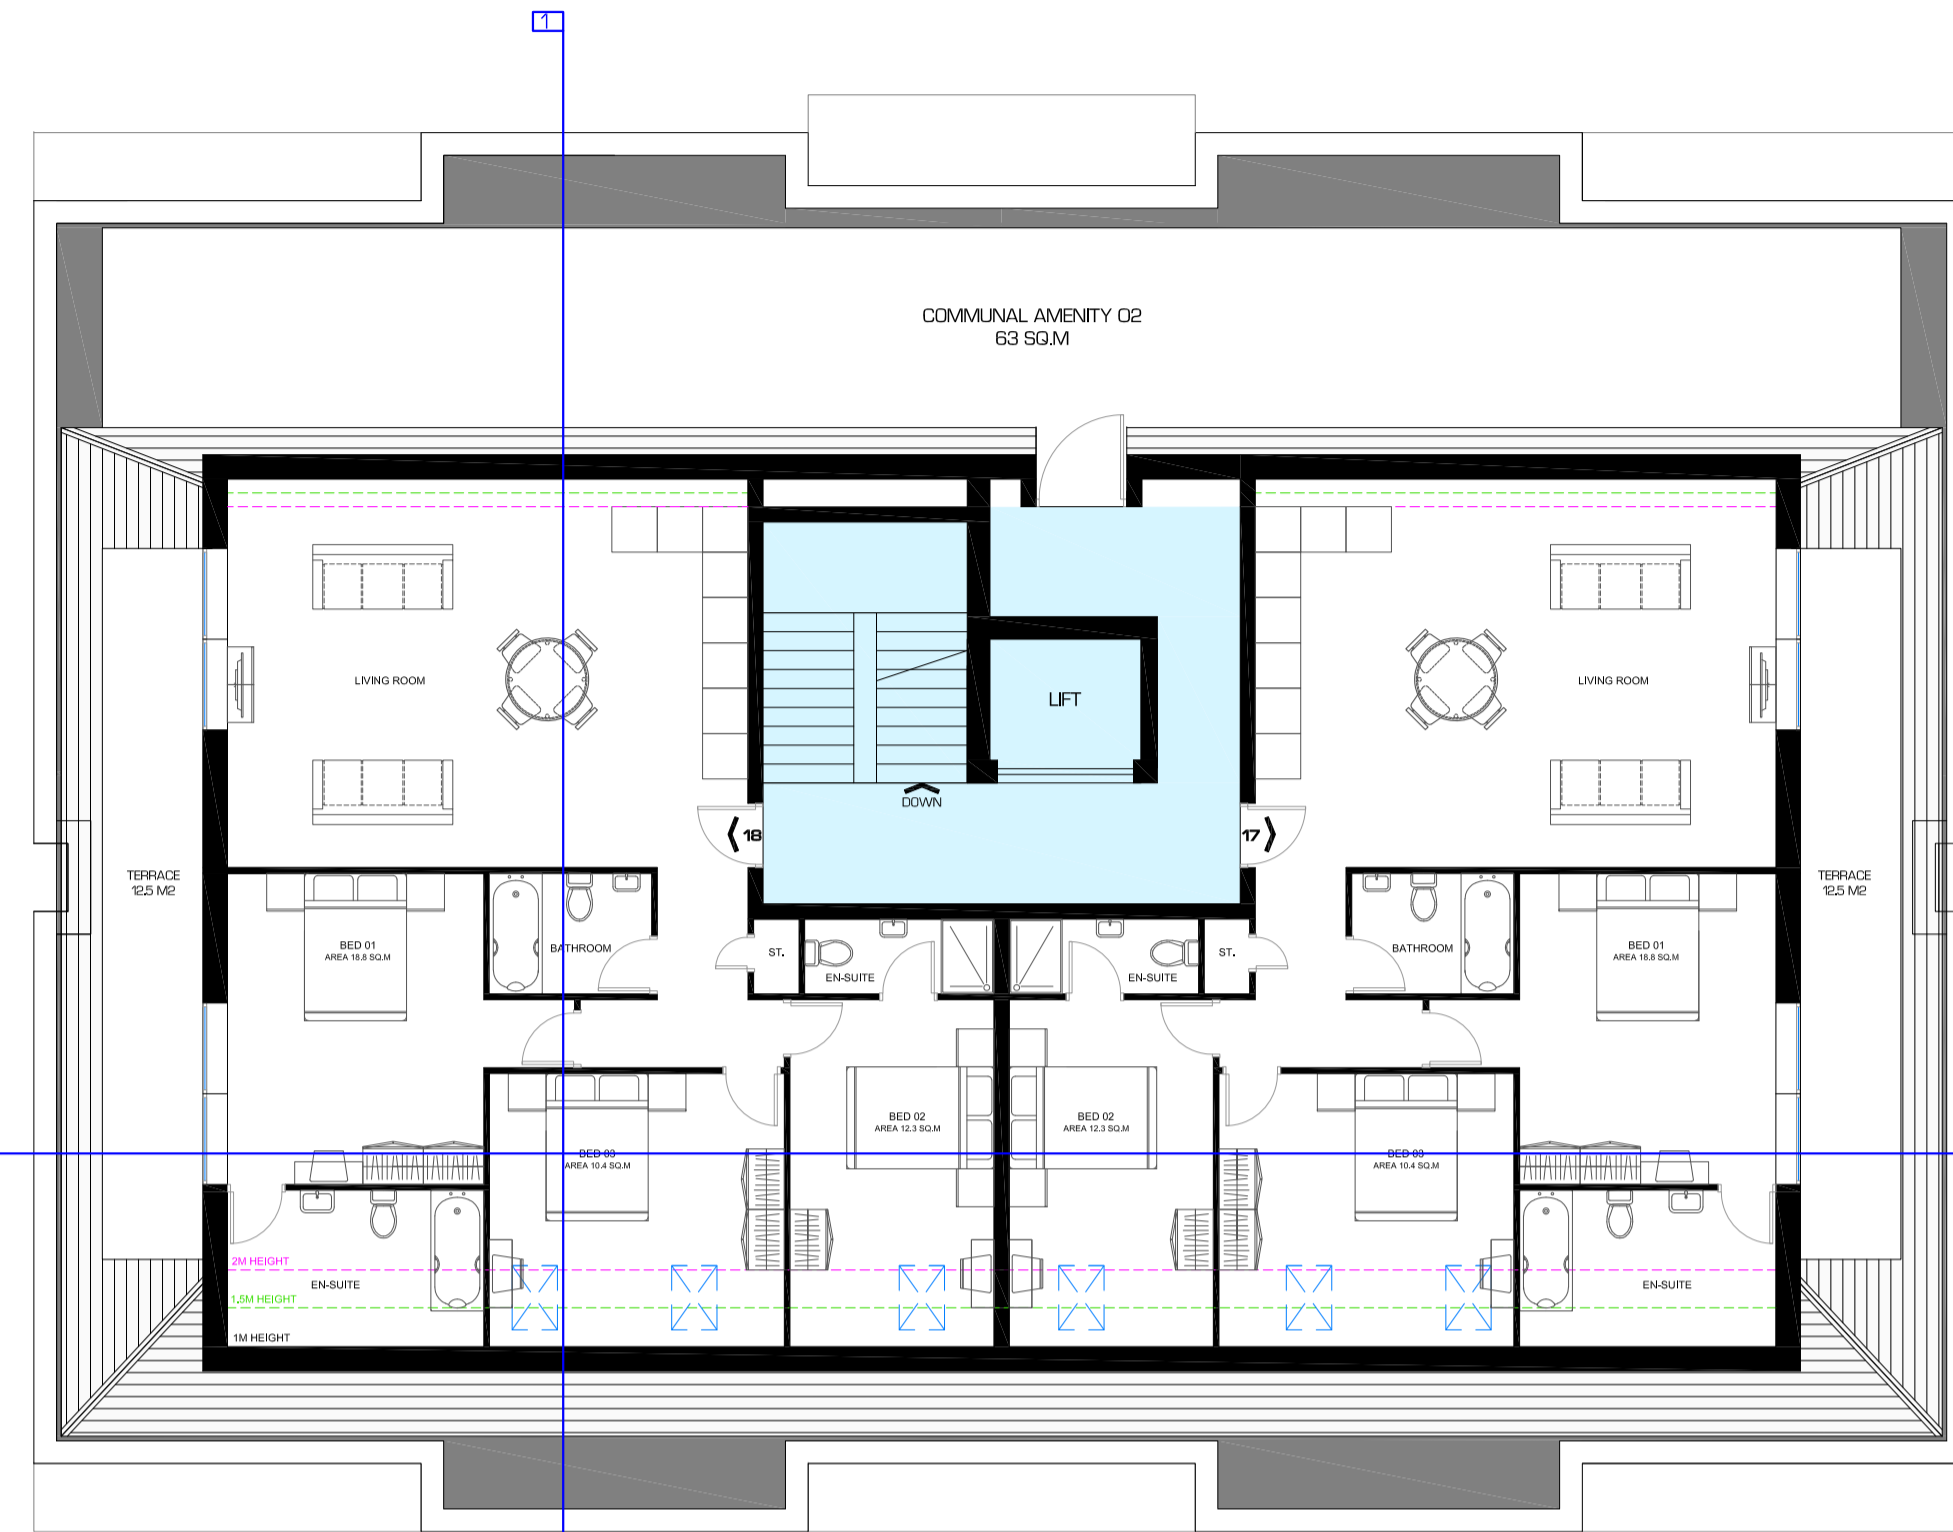

02 PROPOSED THIRD FLOOR PLAN  
Scale: 1:100

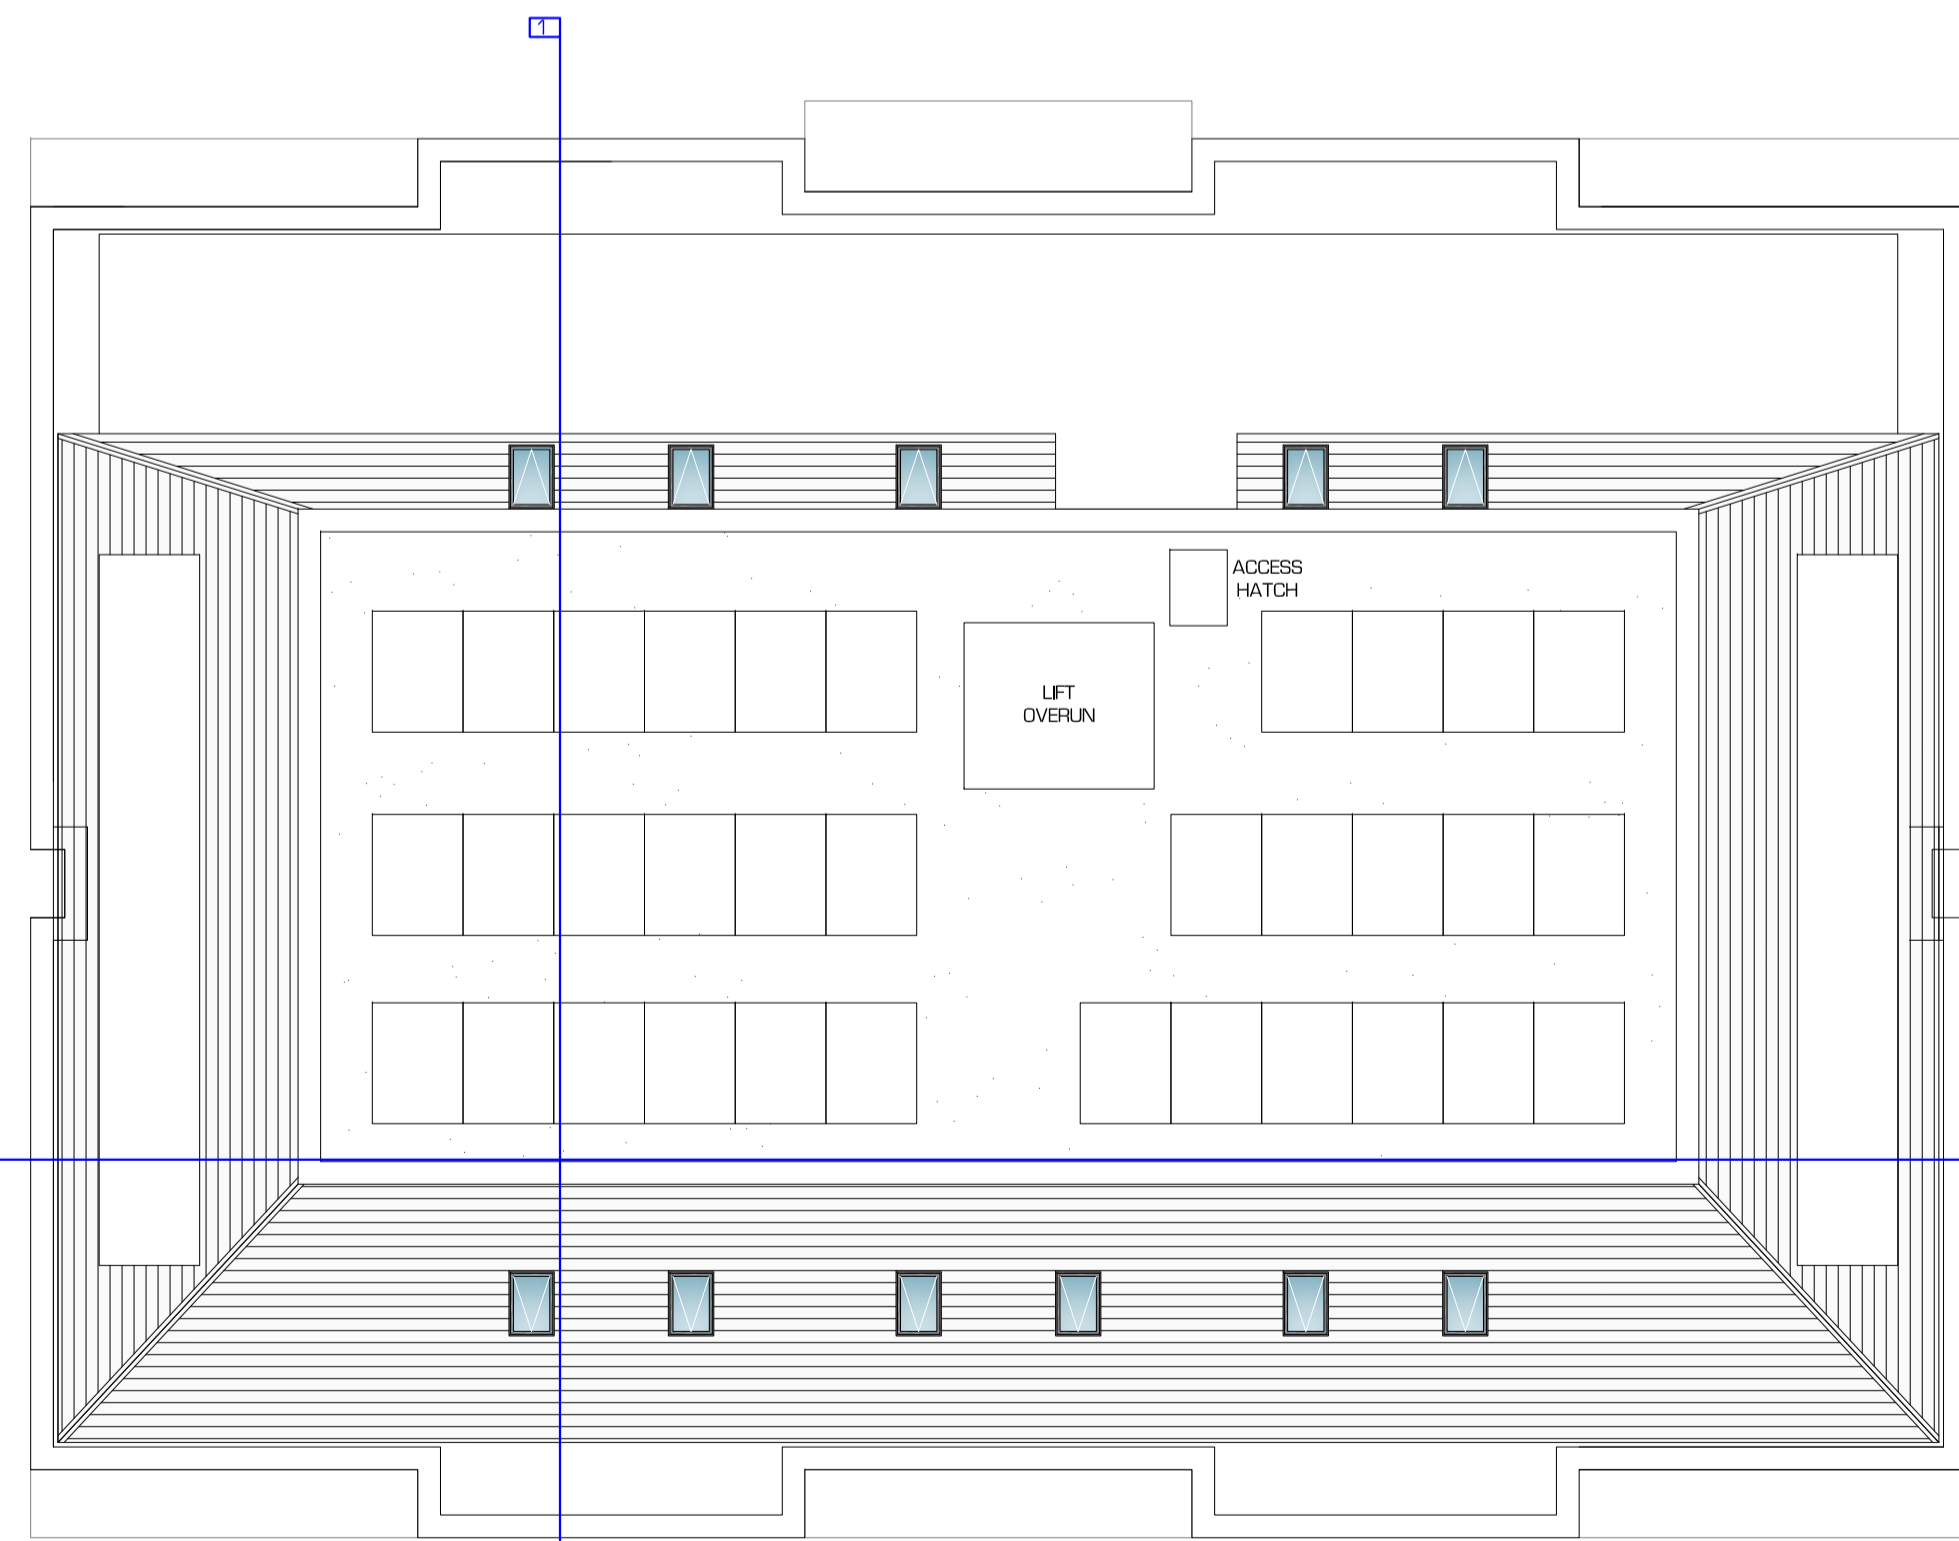

03 PROPOSED ROOF PLAN  
Scale: 1:100

15/20/18 POSITION LINES ADDED  
15/20/18 PARTIAL LAYOUT COMPLETED & ROOF PLAN ADDED  
15/20/18 POLYLINE UPDATED  
15/20/18 FURNITURE COORDINATE  
15/20/18 PT RESUB  
15/20/18

15/20/18  
15/20/18  
15/20/18  
15/20/18  
15/20/18

FOR PLANNING APPROVAL

RESIDENTIAL DEVELOPMENT

25-27 ROOTS HALL AVENUE, WESTCLIFF ON SEA, ESSEX, SS20 9PH

1594 / 251 / P5

rd architecture