


SITE PLAN
1:200



LOCATION PLAN
1:1250

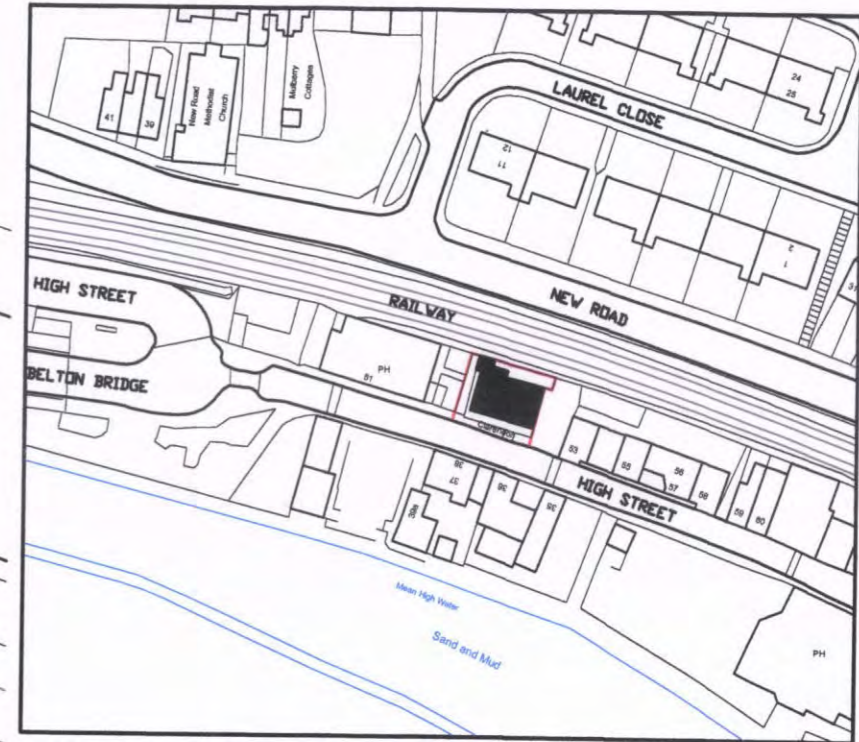

wjs - survey & design

249 Ashington Road Rochford Essex SS4 1RS
Tel: 01702 546922 Mob: 07876563672 email: warrenjsharp@gmail.com

Client: Paul Alston

Location:
The Clarendon
Adjacent to 53 High Street
Old Leigh, Leigh On Sea, Essex, SS9 2EN

Project and Stage:
Change of use from a scout hut to a restaurant

- Concept Designs
- Planning Drawings
- Building Regulations
- Tender Package
- Contract Package
- Working Drawings

Drawn: ws Checked: Sheet: A3

Scale: 1:200 & 1250 Date: Dec 2017

Dwg No: **17-clarendon-04** Rev: **A**

DO NOT SCALE FROM THIS DRAWING
ALL DIMENSIONS TO BE CHECKED ON SITE YOUR ATTENTION IS DRAWN TO THE PARTY WALL ACT 1996.
THE CLIENT/CONTRACTOR IS TO CONSULT WITH NEIGHBOURING PROPERTY OWNERS BEFORE ANY
WORKS COMMENCE.
THIS DRAWING IS THE COPYRIGHT OF WJS - SURVEYING & DESIGN.
NO UNAUTHORISED COPYING WITHOUT PRIOR CONSENT.