




EXISTING FLOOR PLAN

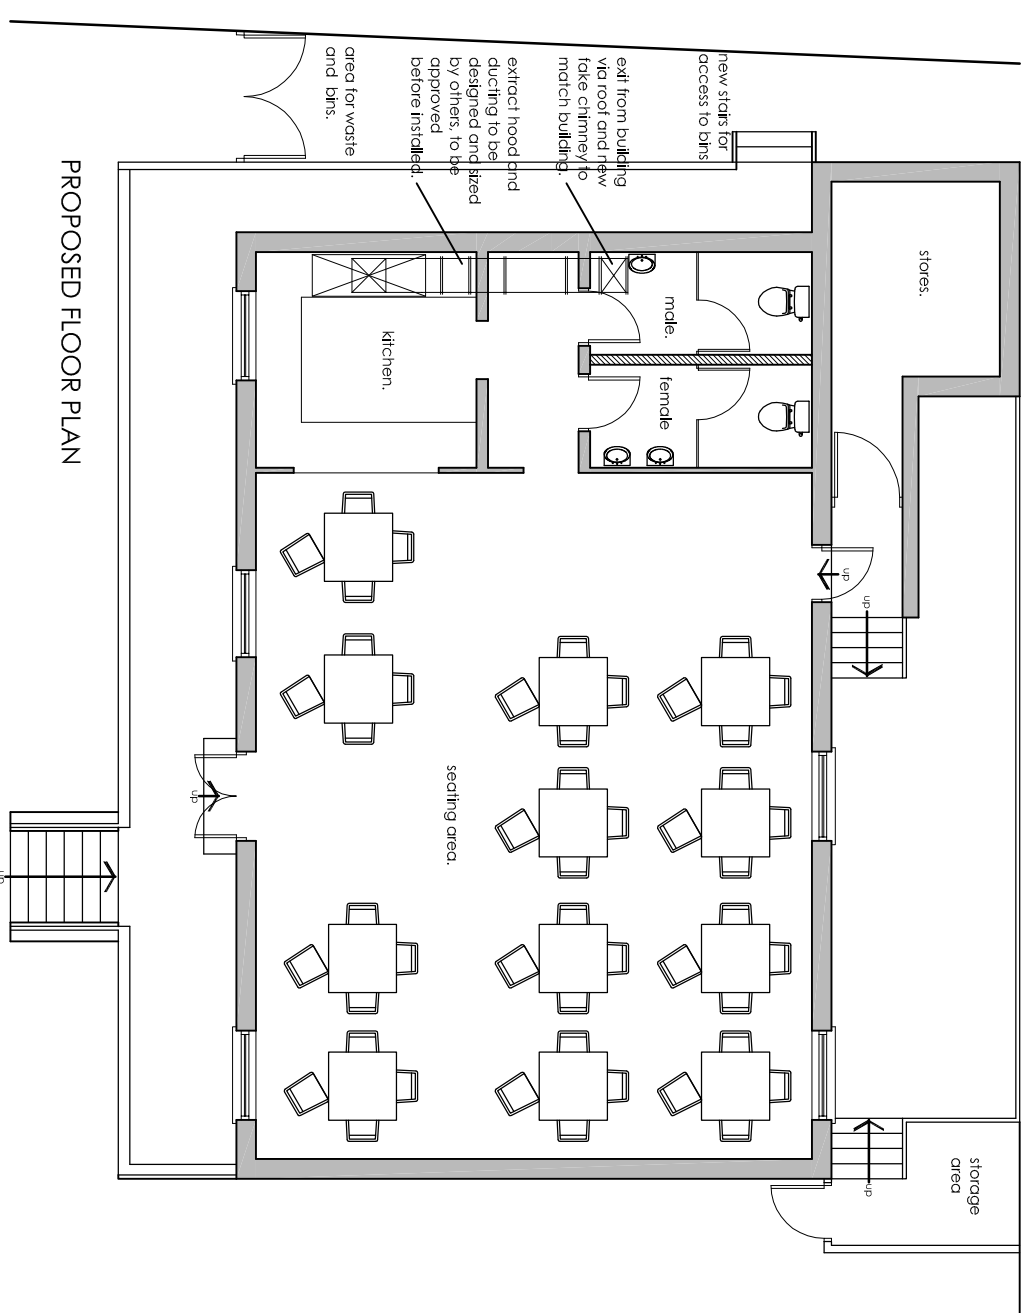

PROPOSED FLOOR PLAN

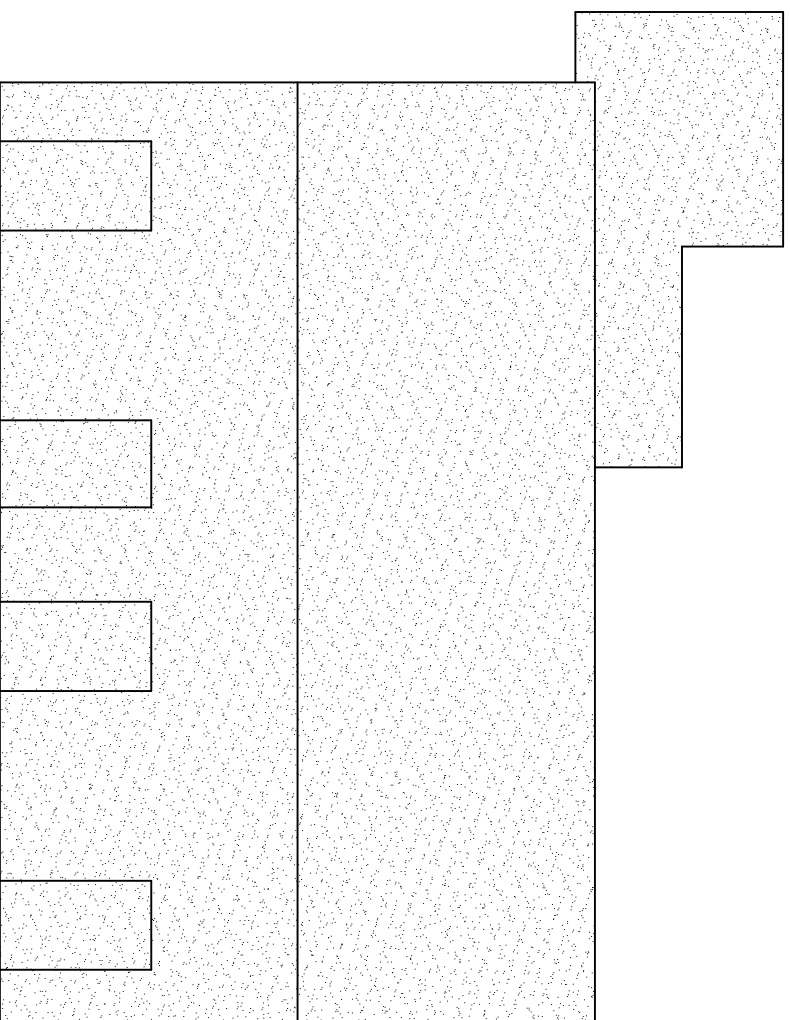

EXISTING AND PROPOSED ROOF PLAN

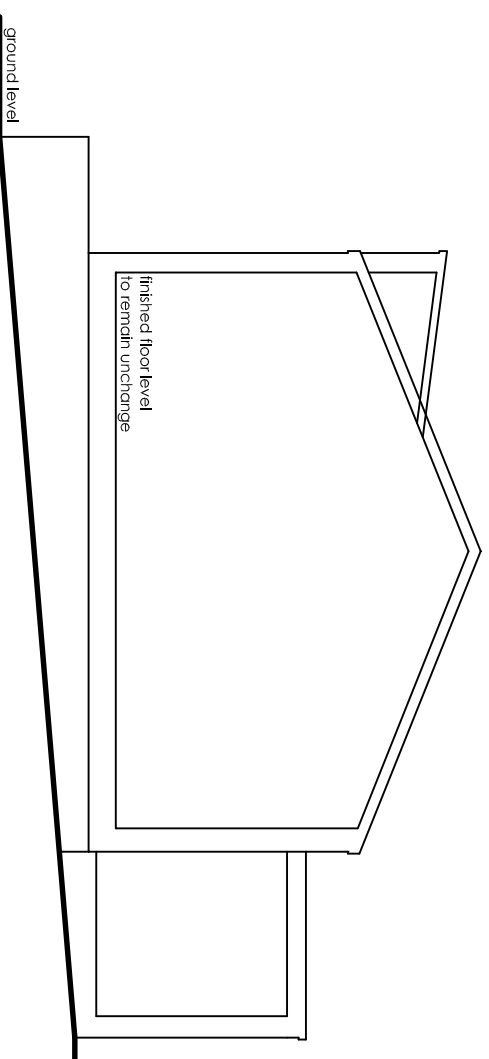

EXISTING AND PROPOSED SECTION

wjs - survey & design

249 Ashington Road Rochford Essex SS4 1RS
Tel: 01702 546922 Mob: 07876563672 email: warrensharp@gmail.com

Client: Paul Alston

Location:
The Clarendon
Adjacent to 53 High Street
Old Leigh, Leigh On Sea, Essex, SS9 2EN

Project and Stage:
Change of use from a scout hut to a restaurant

- Concept Designs
- Planning Drawings
- Building Regulations
- Tender Package
- Contract Package
- Working Drawings

Drawn: ws	Checked:	Sheet: A3
Scale: 1:100	Date: Dec 2017	
Dwg No: 17-clarendon-01	Rev: B	

DO NOT SCALE FROM THESE DRAWINGS
ALL DIMENSIONS TO BE CHECKED ON SITE YOUR ATTENTION IS DRAWN TO THE PARTY WALL ACT 1996
THE CLIENT/CONTRACTOR IS TO CONSULT WITH NEIGHBOURING PROPERTY OWNERS BEFORE ANY
WORKS COMMENCE. THE COPYRIGHT OF WJS, SURVEYING & DESIGN
NO UNAUTHORISED COPYING WITHOUT PRIOR CONSENT.