


Room ref:

UGF	A1 GF
1F	A3 FF
2F	-
3F	-
4F	-


(h) Handed variant of type

DO NOT scale from this drawing. DO NOT use any information without checking on site. DO NOT use any of the building areas indicated for valuation, purchase, sale or any legally binding contract unless explicitly authorised. DO NOT reproduce any part of this drawing without prior written consent. CHECK this drawing is the latest revision. If in doubt - ask. If this drawing has been received by a mail it should not be used as a contract document unless subsequently validated by a hard copy and issue sheet.

Copyright russ drage architects ltd 2017

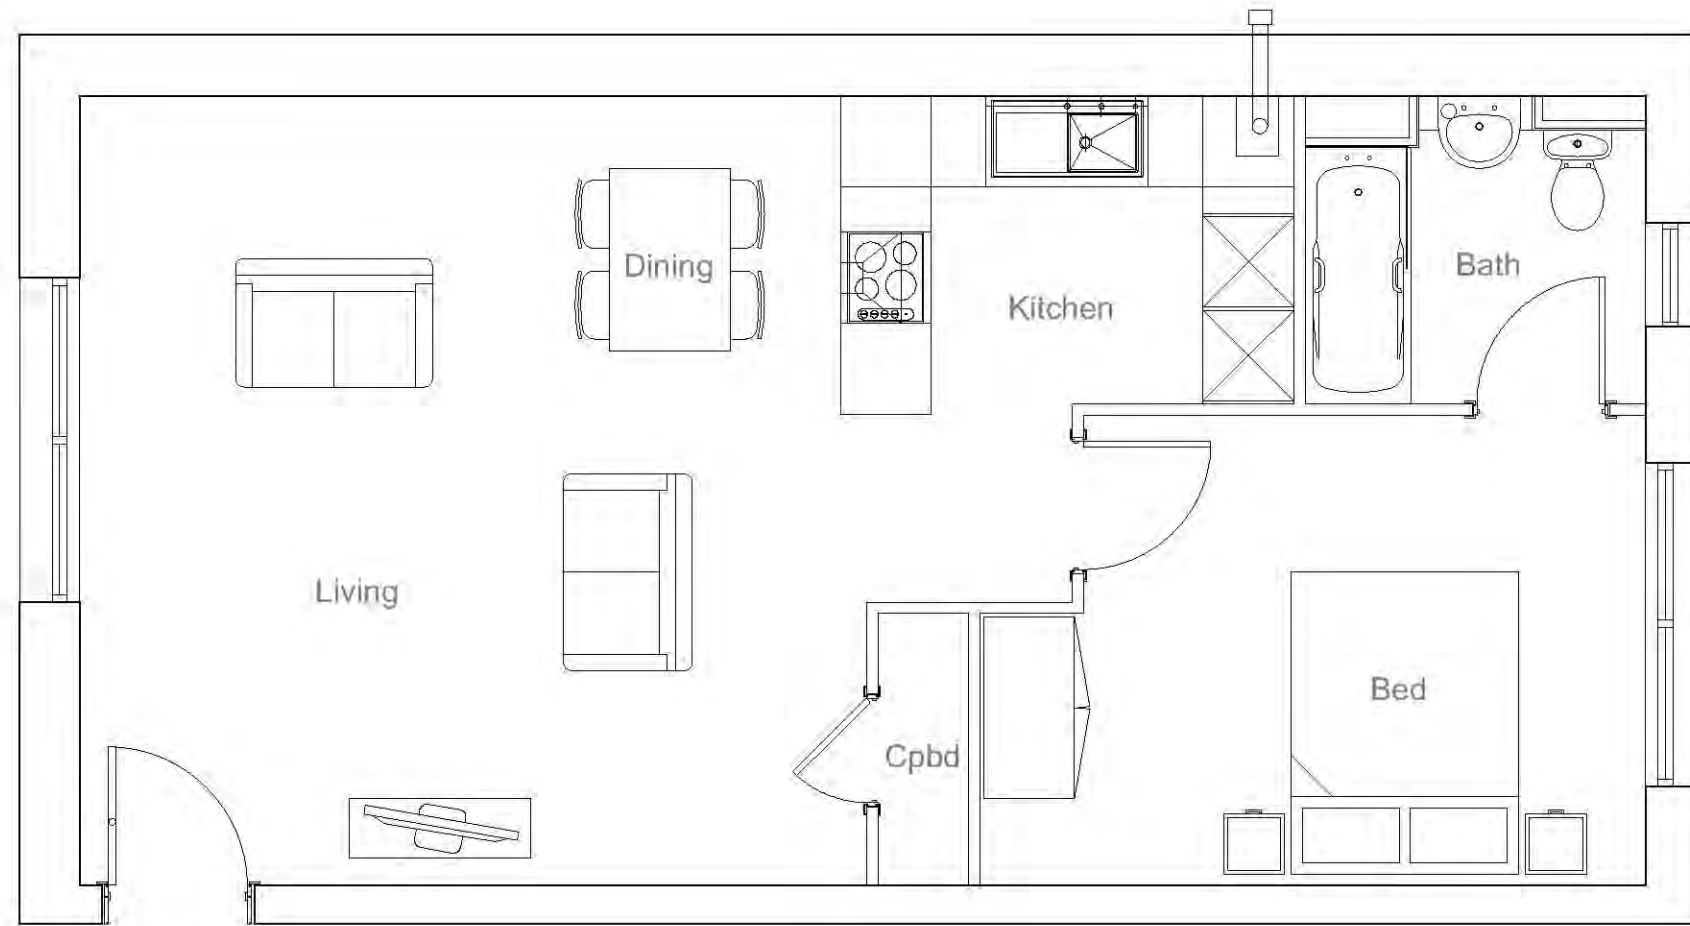

FLOOR PLAN

 

Client / project:

Weston Homes
Prospects College, Southend-on-sea

Drawing title:

FLAT TYPE: 1 (1 BED)

Drawing status:

PLANNING

Date: 20/12/17 Drawn by: br Project/Drawing Ref: AP234_201

Scale: 1:50@A3 Checked by: rd Revision: A