

Room ref:

UGF	A2 GF
1F	A4 FF
2F	-
3F	-
4F	-

(h) Handed variant of type



FLOOR PLAN

Client / project:

Weston Homes
Prospects College, Southend-on-sea

Drawing title:

FLAT TYPE: 2 (1 BED)

Drawing status:

PLANNING

Date:

20/12/17

Drawn by:

br

Project/Drawing Ref:

AP234_202

Scale:


1:50@A3

Checked by:

rd

Revision:

A

 


Room ref:

UGF	B1 GF
1F	B8 FF
2F	B16 SF
3F	-
4F	-

(h) Handed variant of type

DO NOT scale from this drawing. DO NOT use any information without checking on site. DO NOT use any of the building areas indicated for valuation, purchase, sale or any legally binding contract unless explicitly authorised. DO NOT reproduce any part of this drawing without prior written consent. CHECK this drawing is the latest revision. If in doubt - ask. If this drawing has been received by a mail it should not be used as a contract document unless subsequently validated by a hard copy and issue sheet.

Copyright russ drage architects ltd 2017

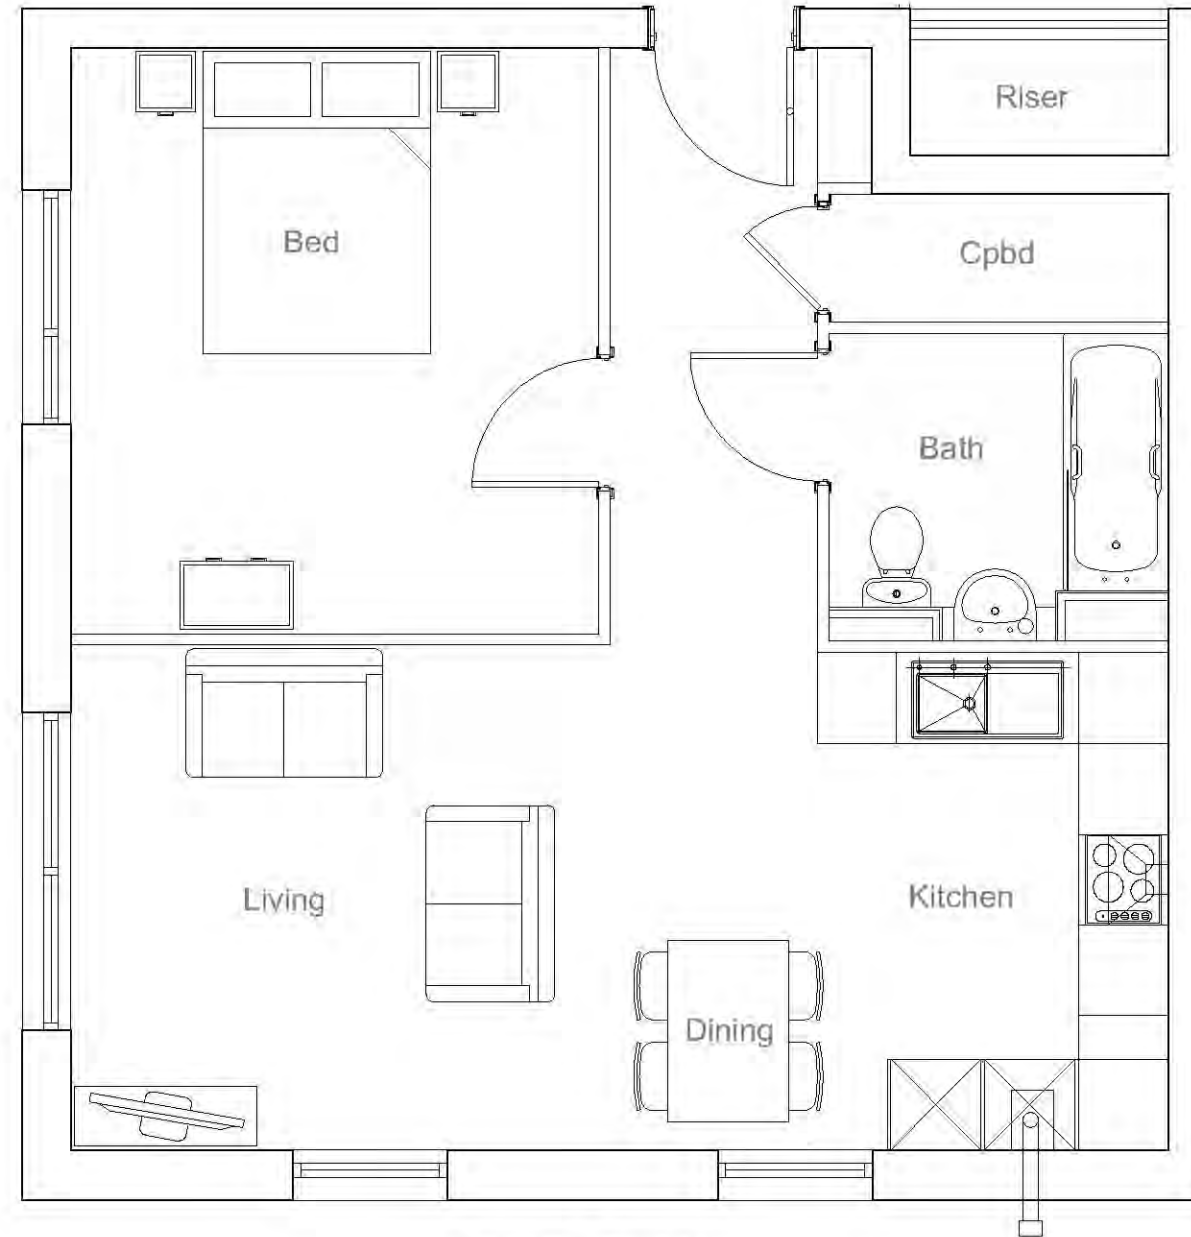

FLOOR PLAN

Client / project:

Weston Homes
Prospects College, Southend-on-sea

Drawing title:

FLAT TYPE: 3 (1 BED)

Drawing status:

PLANNING

Date:

20/12/17

Drawn by:

br

Project/Drawing Ref:

AP234_203

Scale:

1:50@A3

Checked by:

rd

Revision:

A




russ drage architects

3 the offices, 10 fleet street, brighton, east sussex, bn1 4ze
+44(0)1273 867993 +44(0)1273 867994
mail@russdrage-architects.com


Room ref:

UGF	B2 GF
1F	-
2F	-
3F	-
4F	-

(h) Handed variant of type

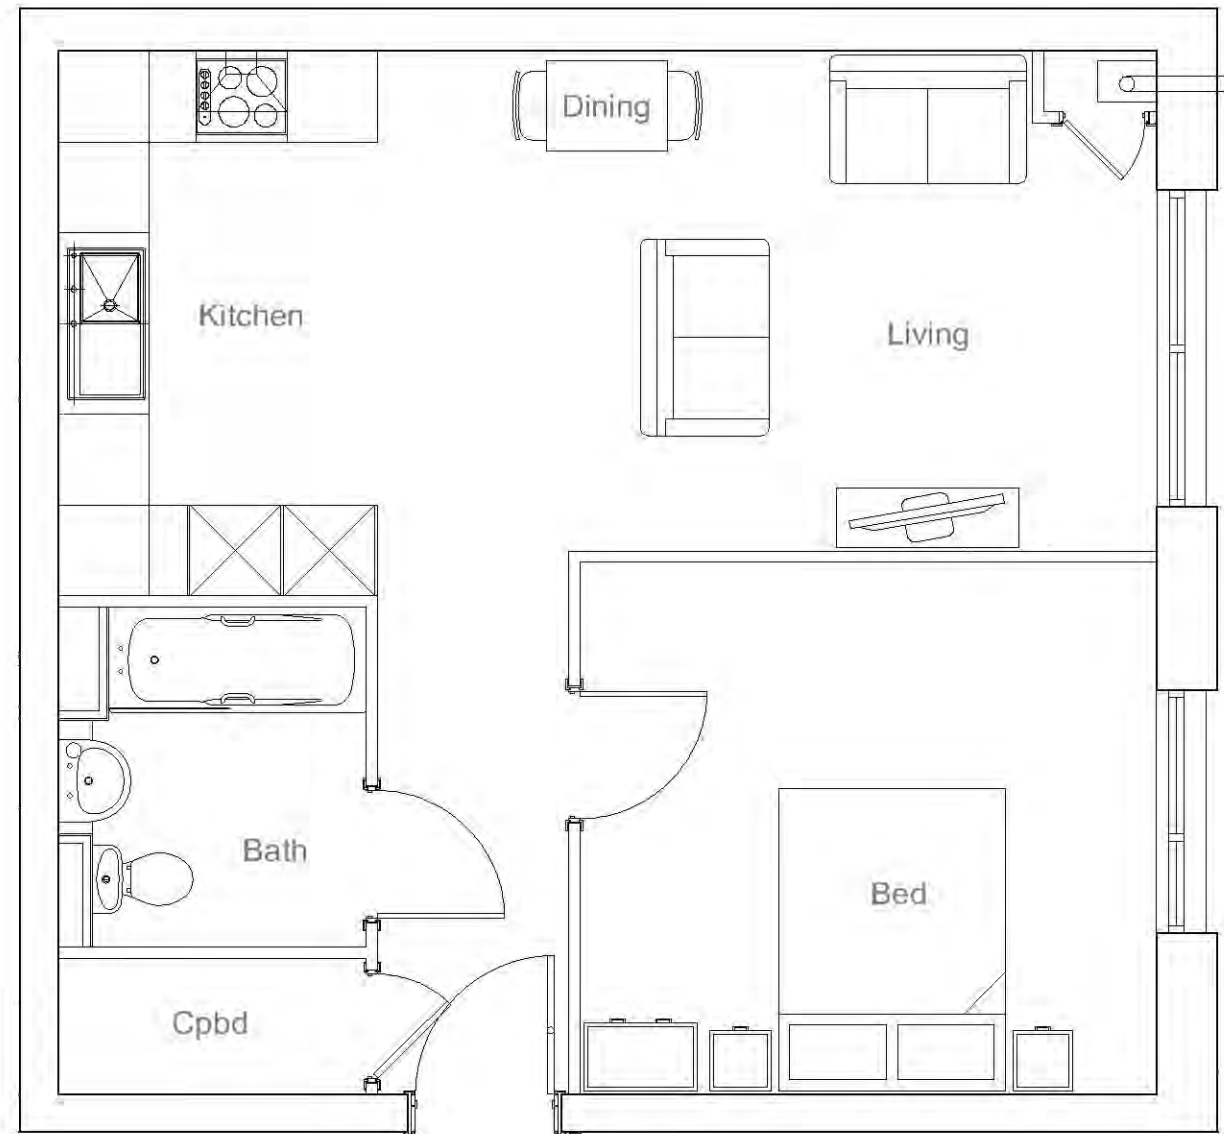

FLOOR PLAN

 

Client / project:

Weston Homes
Prospects College, Southend-on-sea

Drawing title:

FLAT TYPE: 4 (1 BED)

Drawing status:

PLANNING

Date:

20/12/17

Drawn by:

br

Project/Drawing Ref:

AP234_204

Scale:

1:50@A3

Checked by:

rd

Revision:

A


Room ref:

UGF	B4 GF
1F	-
2F	-
3F	-
4F	-

(h) Handed variant of type

DO NOT scale from this drawing. DO NOT use any information without checking on site. DO NOT use any of the building areas indicated for valuation, purchase, sale or any legally binding contract unless explicitly authorised. DO NOT reproduce any part of this drawing without prior written consent. CHECK this drawing is the latest revision. If in doubt - ask. If this drawing has been received by a mail it should not be used as a contract document unless subsequently validated by a hard copy and issue sheet.

Copyright russ drage architects ltd 2017

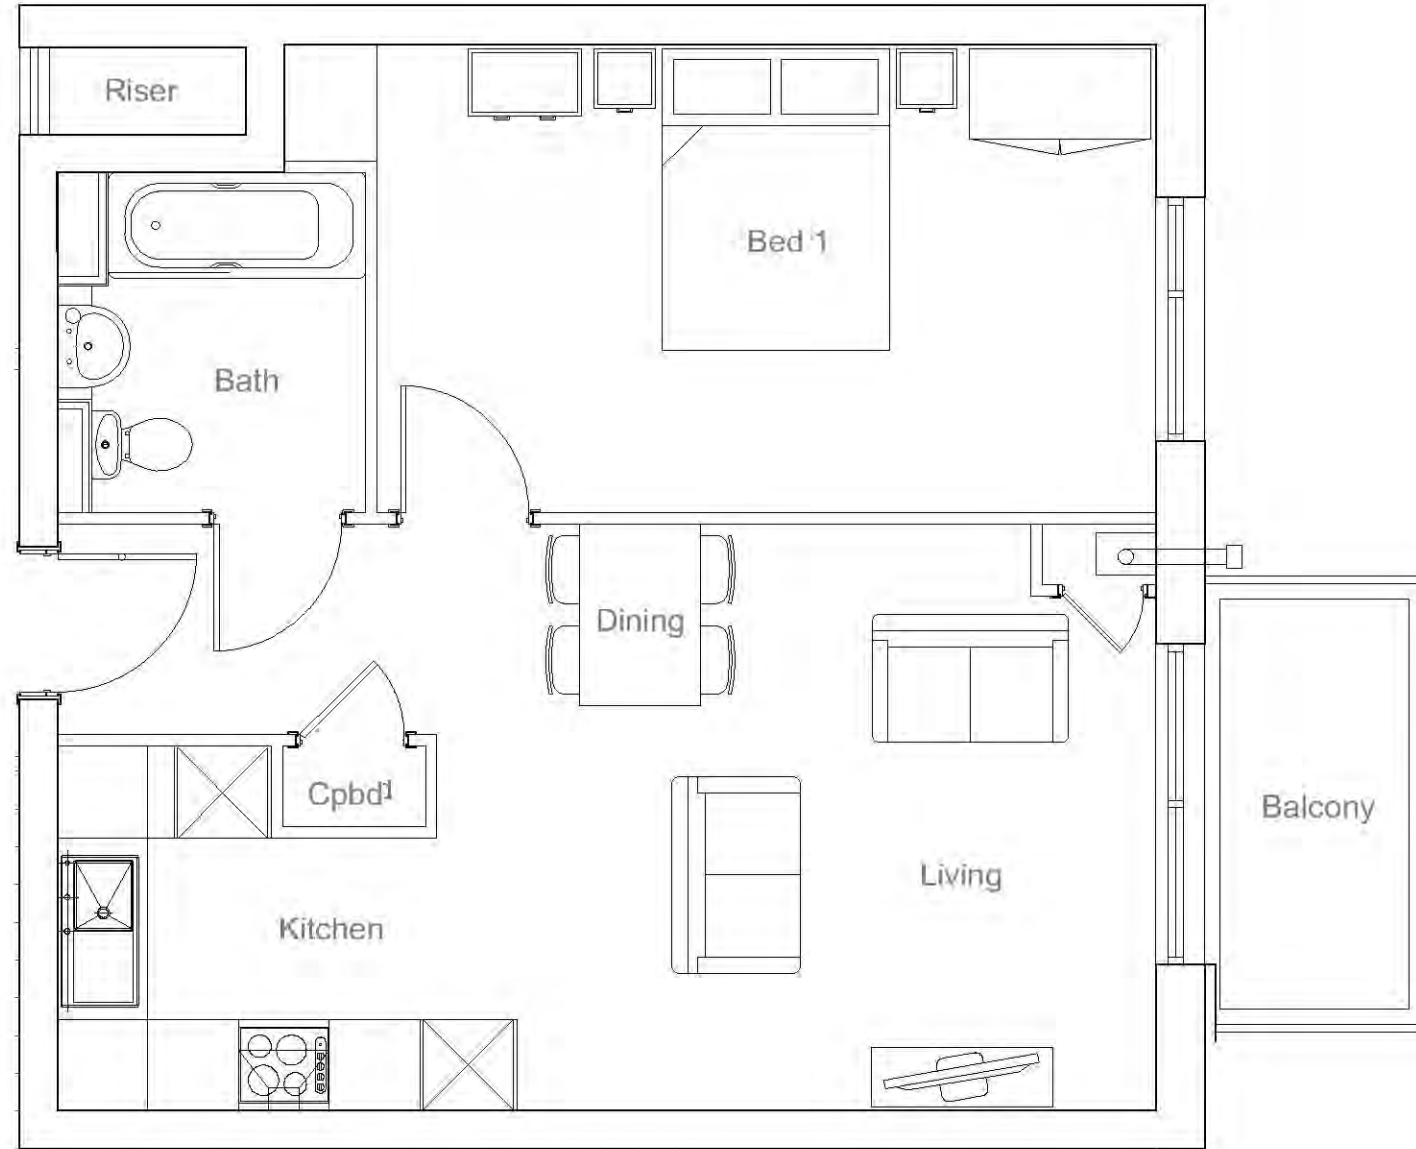

FLOOR PLAN

Client / project:

Weston Homes
Prospects College, Southend-on-sea

Drawing title:

FLAT TYPE: 5 (1 BED)

Drawing status:

PLANNING

Date:

20/12/17

Drawn by:

br

Project/Drawing Ref:

AP234_205

Scale:

1:50@A3

Checked by:

rd

Revision:

A



russdrage architects

3 the offices, 10 fleet street, brighton, east sussex, bn1 4ze
+44(0)1273 867993 +44(0)1273 867994
mail@russdrage-architects.com

Room ref:

UGF	B5 GF
1F	-
2F	-
3F	-
4F	-

(h) Handed variant of type



FLOOR PLAN

DO NOT scale from this drawing. DO NOT use any information without checking on site. DO NOT use any of the building areas indicated for valuation, purchase, sale or any legally binding contract unless explicitly authorised. DO NOT reproduce any part of this drawing without prior written consent. CHECK this drawing is the latest revision. If in doubt - ask. If this drawing has been received by a mail it should not be used as a contract document unless subsequently validated by a hard copy and issue sheet.

Copyright russ drage architects ltd 2017

Client / project:

Weston Homes
Prospects College, Southend-on-sea

Drawing title:

FLAT TYPE: 6 (2 BED)

Drawing status:

PLANNING

Date:

20/12/17

Drawn by:

br

Project/Drawing Ref:

AP234_206

Scale:

1:50@A3

Checked by:

rd

Revision:

A



russ drage architects

3 the offices, 10 fleet street, brighton, east sussex, bn1 4ze
+44(0)1273 867993 +44(0)1273 867994
mail@russdrage-architects.com


Room ref:

UGF	B7 GF
1F	-
2F	-
3F	-
4F	-

(h) Handed variant of type

DO NOT scale from this drawing. DO NOT use any information without checking on site. DO NOT use any of the building areas indicated for valuation, purchase, sale or any legally binding contract unless explicitly authorised. DO NOT reproduce any part of this drawing without prior written consent. CHECK this drawing is the latest revision. If in doubt - ask. If this drawing has been received by a mail it should not be used as a contract document unless subsequently validated by a hard copy and issue sheet.

Copyright russ drage architects ltd 2017

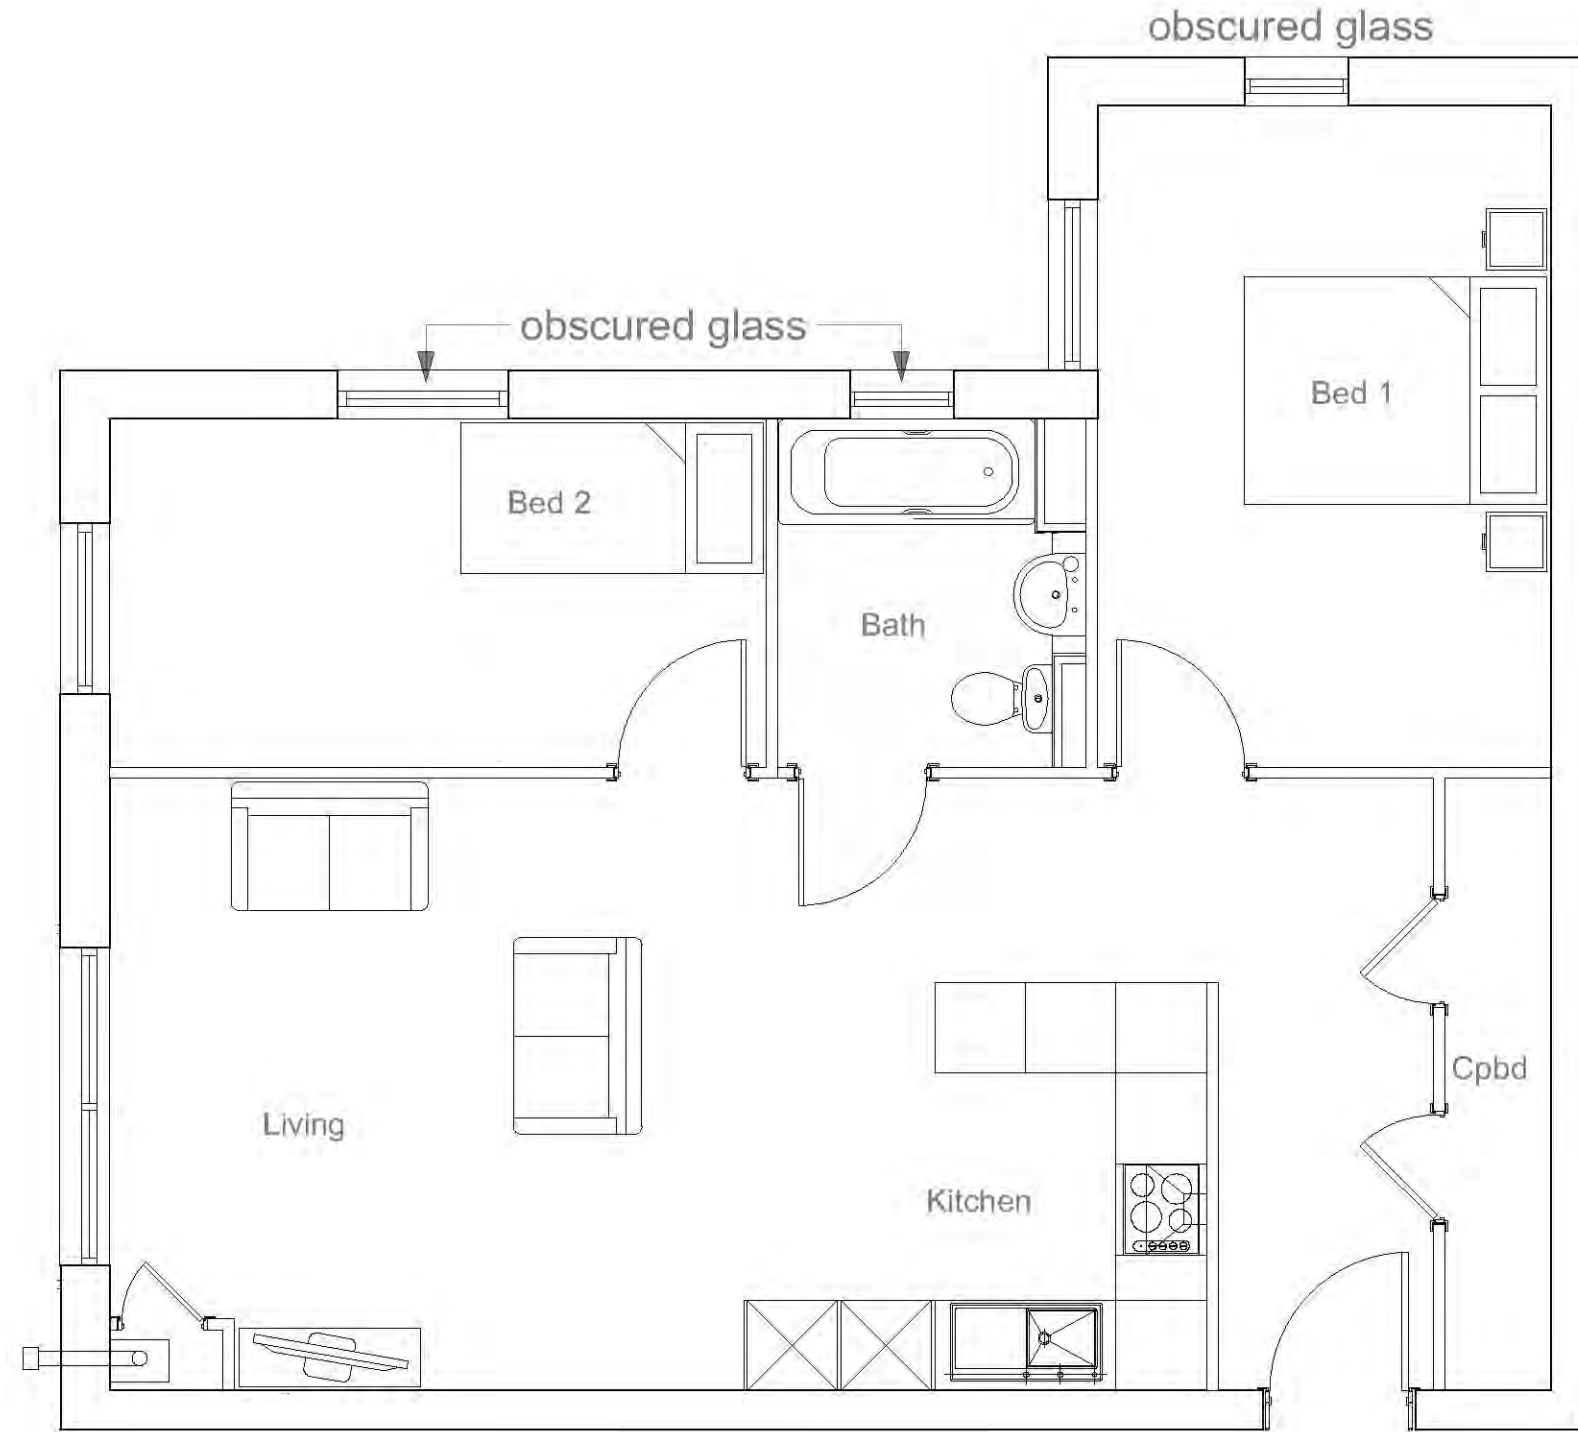

FLOOR PLAN

Client / project:

Weston Homes
Prospects College, Southend-on-sea

Drawing title:

FLAT TYPE: 7 (2 BED)

Drawing status:

PLANNING

Date:

20/12/17

Drawn by:

br

Project/Drawing Ref:

AP234_207

Scale:

1:50@A3

Checked by:

rd

Revision:

A



russ drage architects

3 the offices, 10 fleet street, brighton, east sussex, bn1 4ze
+44(0)1273 867993 +44(0)1273 867994
mail@russdrage-architects.com


Room ref:

UGF	B6 GF
1F	-
2F	-
3F	-
4F	-

(h) Handed variant of type

DO NOT scale from this drawing. DO NOT use any information without checking on site. DO NOT use any of the building areas indicated for valuation, purchase, sale or any legally binding contract unless explicitly authorised. DO NOT reproduce any part of this drawing without prior written consent. CHECK this drawing is the latest revision. If in doubt - ask. If this drawing has been received by a mail it should not be used as a contract document unless subsequently validated by a hard copy and issue sheet.

Copyright russ drage architects ltd 2017

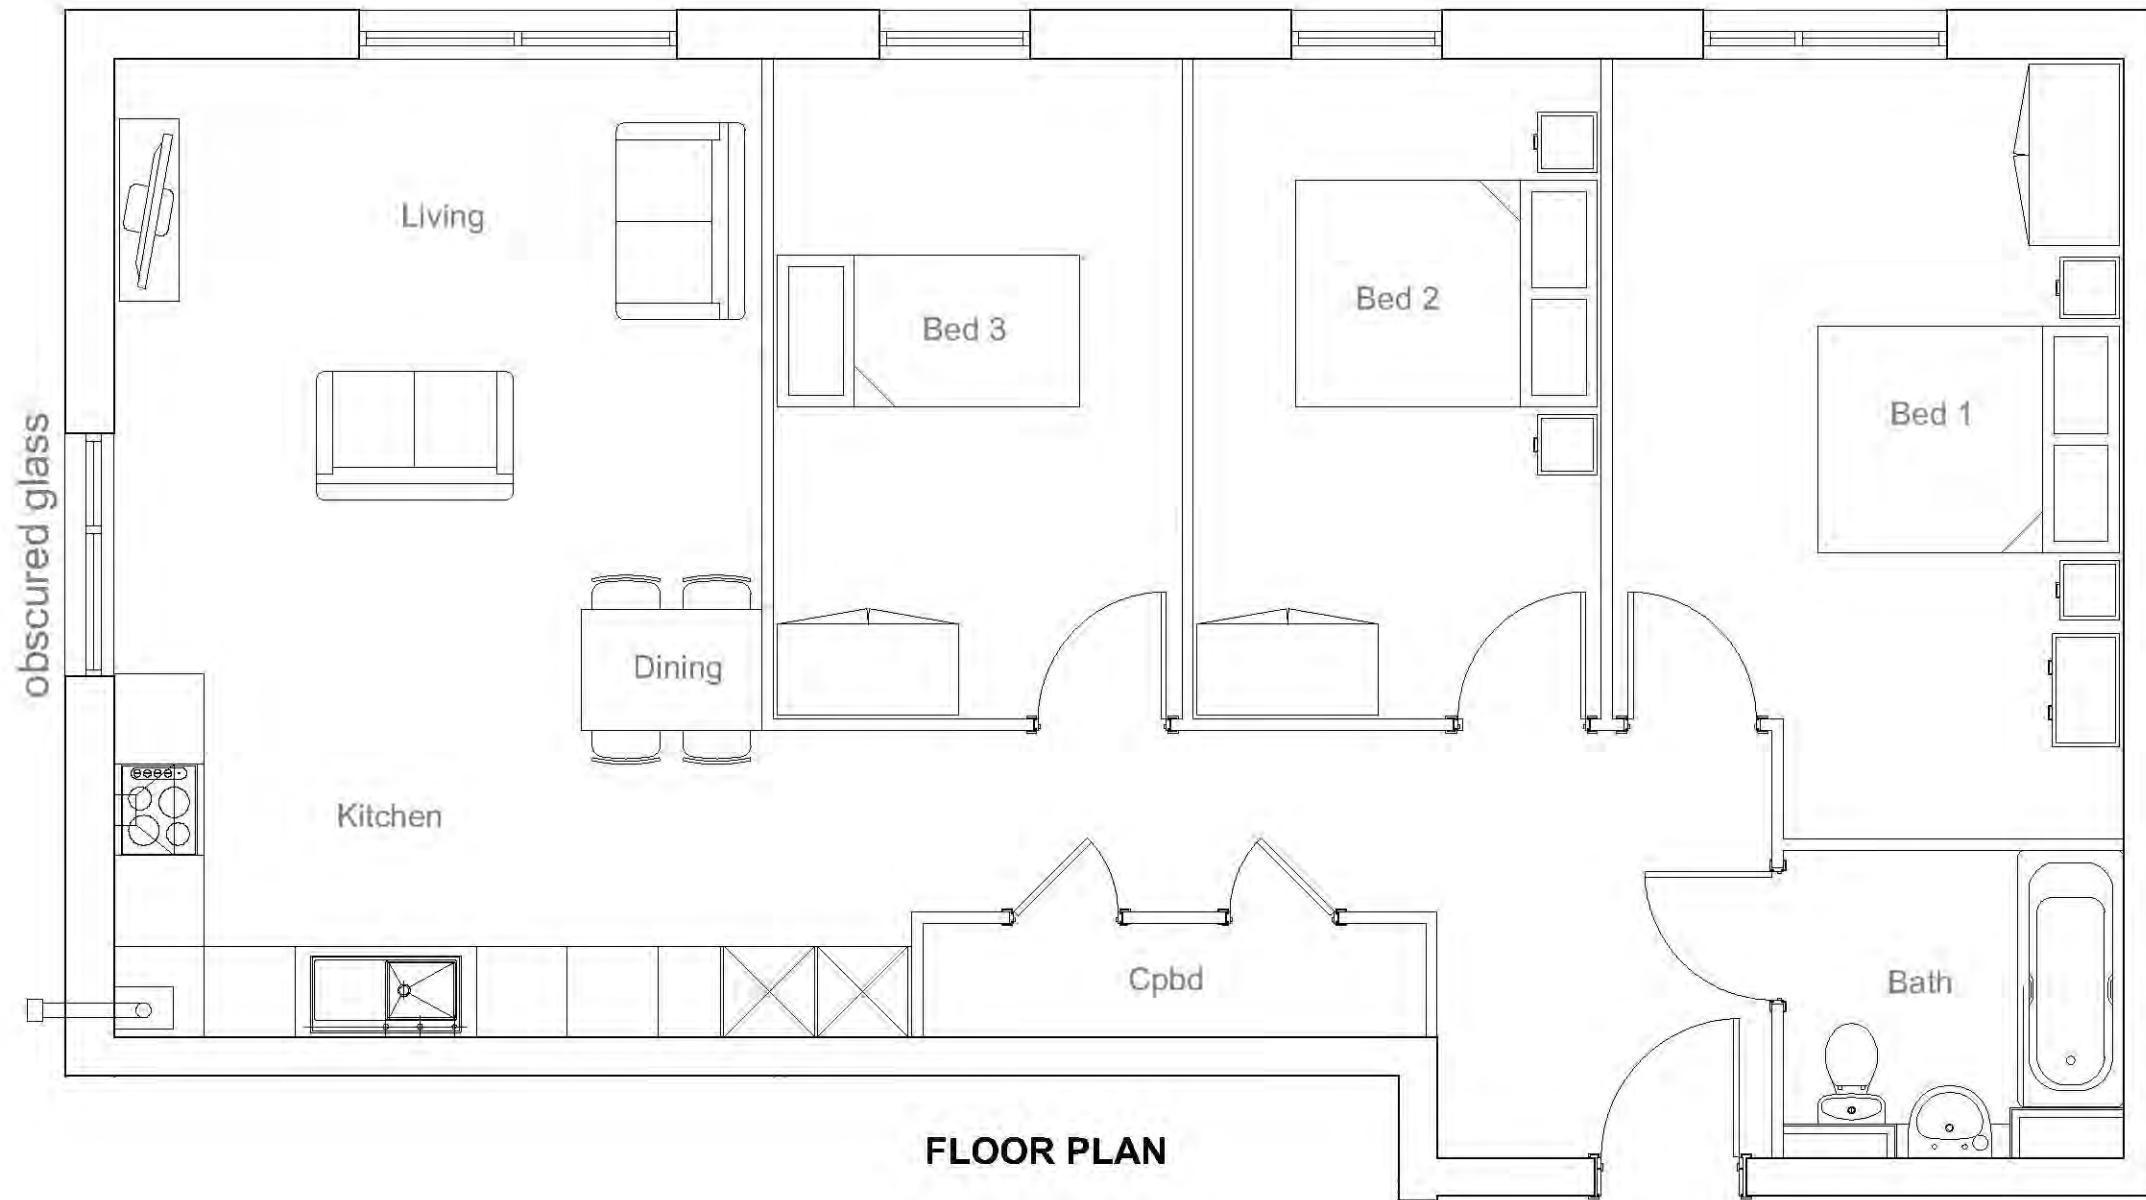

Client / project:

Weston Homes
Prospects College, Southend-on-sea

Drawing title:

FLAT TYPE: 8 (3 BED)

Drawing status:

PLANNING

Date:

20/12/17

Drawn by:

br

Project / Drawing Ref:

AP234_208

Scale:

1:50@A3

Checked by:

rd

Revision:

A



russ drage architects

3 the offices, 10 fleet street, brighton, east sussex, bn1 4ze
+44(0)1273 867993 +44(0)1273 867994
mail@russdrage-architects.com


Room ref:

UGF	C1 GF
1F	C5 FF
2F	C11 SF
3F	C17 TF
4F	C23 4F

(h) Handed variant of type

DO NOT scale from this drawing. DO NOT use any information without checking on site. DO NOT use any of the building areas indicated for valuation, purchase, sale or any legally binding contract unless explicitly authorised. DO NOT reproduce any part of this drawing without prior written consent. CHECK this drawing is the latest revision. If in doubt - ask. If this drawing has been received by a mail it should not be used as a contract document unless subsequently validated by a hard copy and issue sheet.

Copyright russ drage architects ltd 2017

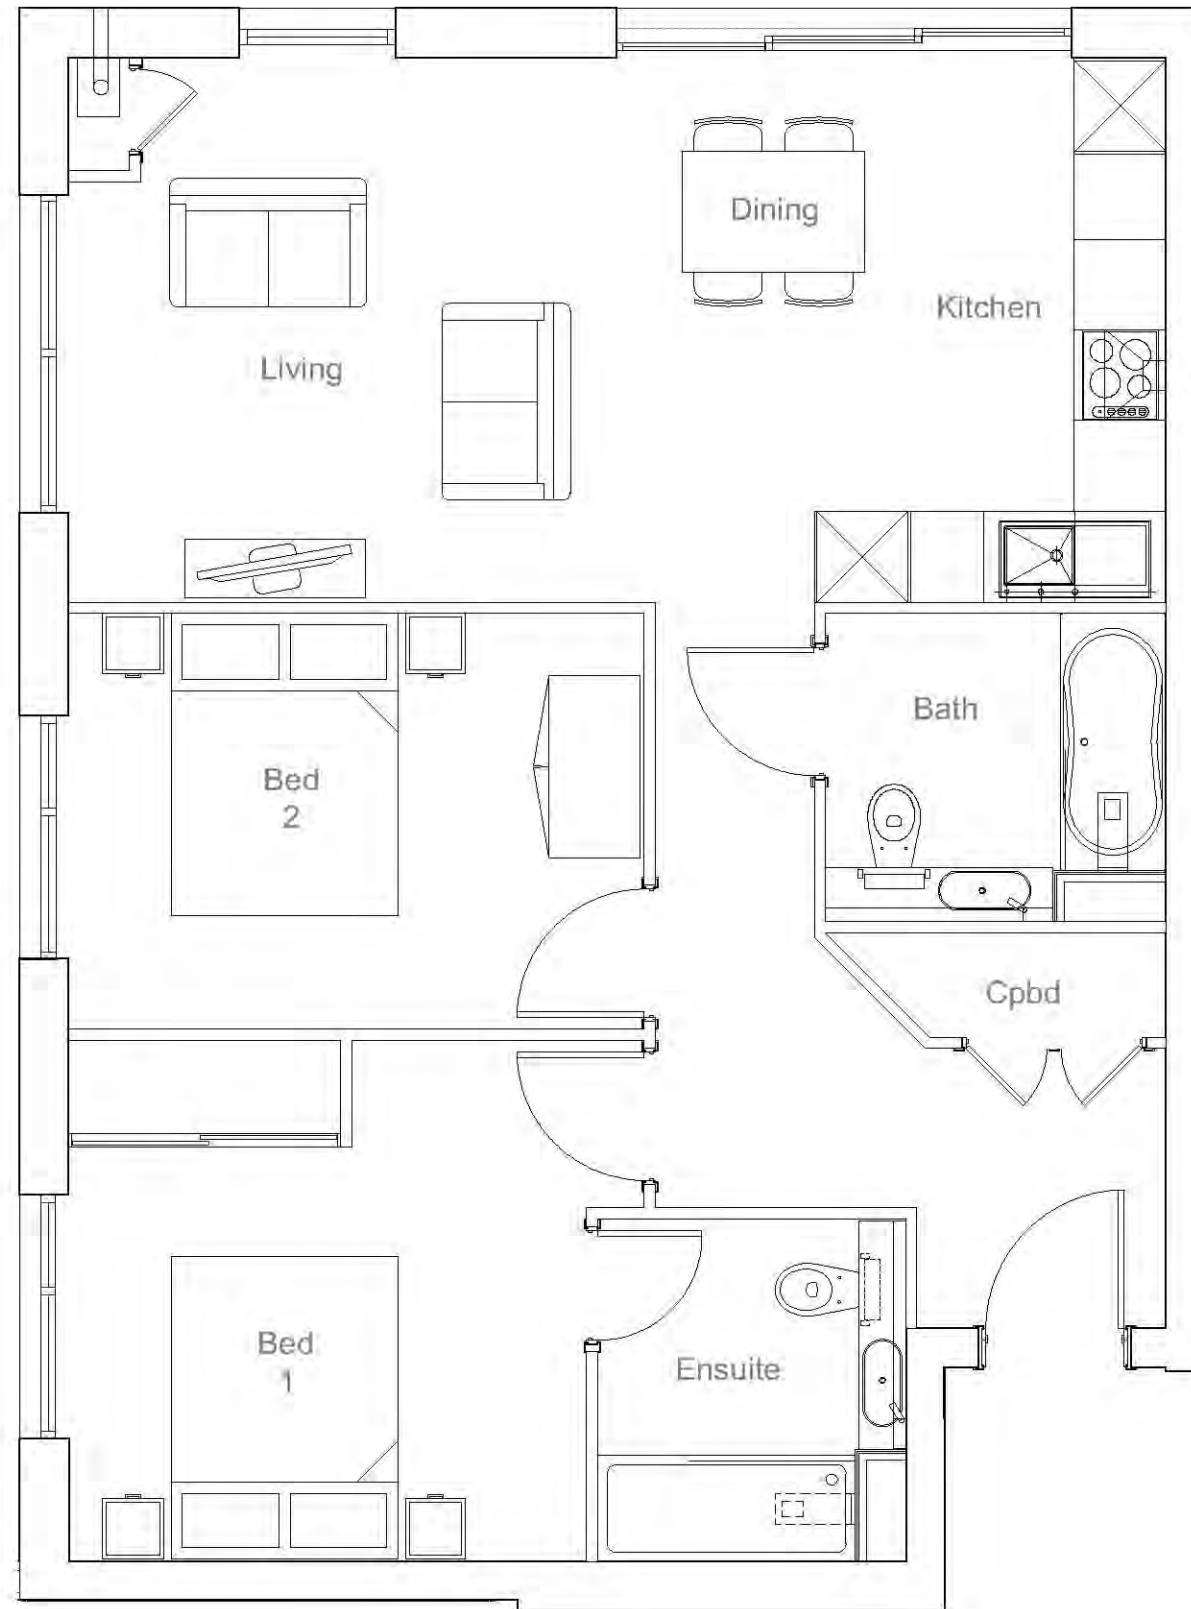

FLOOR PLAN

Client / project:

Weston Homes
Prospects College, Southend-on-sea

Drawing title:

FLAT TYPE: 9 (2 BED)

Drawing status:

PLANNING

Date:

20/12/17

Drawn by:

br

Project/Drawing Ref:

AP234_209

Scale:

1:50@A3

Checked by:

rd

Revision:

A



russ drage architects

3 the offices, 10 fleet street, brighton, east sussex, bn1 4ze
+44(0)1273 867993 +44(0)1273 867994
mail@russdrage-architects.com

Room ref:

UGF	C3 GF
1F	-
2F	-
3F	-
4F	-

(h) Handed variant of type

DO NOT scale from this drawing. DO NOT use any information without checking on site. DO NOT use any of the building areas indicated for valuation, purchase, sale or any legally binding contract unless explicitly authorised. DO NOT reproduce any part of this drawing without prior written consent. CHECK this drawing is the latest revision. If in doubt - ask. If this drawing has been received by a mail it should not be used as a contract document unless subsequently validated by a hard copy and issue sheet.

Copyright russ drage architects ltd 2017



FLOOR PLAN

Client / project:

Weston Homes
Prospects College, Southend-on-sea

Drawing title:

FLAT TYPE: 10 (1 BED)

Drawing status:

PLANNING

Date:

20/12/17

Drawn by:

br

Project/Drawing Ref:

AP234_210

Scale:

1:50@A3

Checked by:

rd

Revision:

A



russ drage architects

3 the offices, 10 fleet street, brighton, east sussex, bn1 4ze
+44(0)1273 867993 +44(0)1273 867994
mail@russdrage-architects.com


Room ref:

UGF	D3 GF
1F	-
2F	-
3F	-
4F	-

(h) Handed variant of type

DO NOT scale from this drawing. DO NOT use any information without checking on site. DO NOT use any of the building areas indicated for valuation, purchase, sale or any legally binding contract unless explicitly authorised. DO NOT reproduce any part of this drawing without prior written consent. CHECK this drawing is the latest revision. If in doubt - ask. If this drawing has been received by e-mail it should not be used as a contract document unless subsequently validated by a hard copy and issue sheet.

Copyright russ drage architects ltd 2017

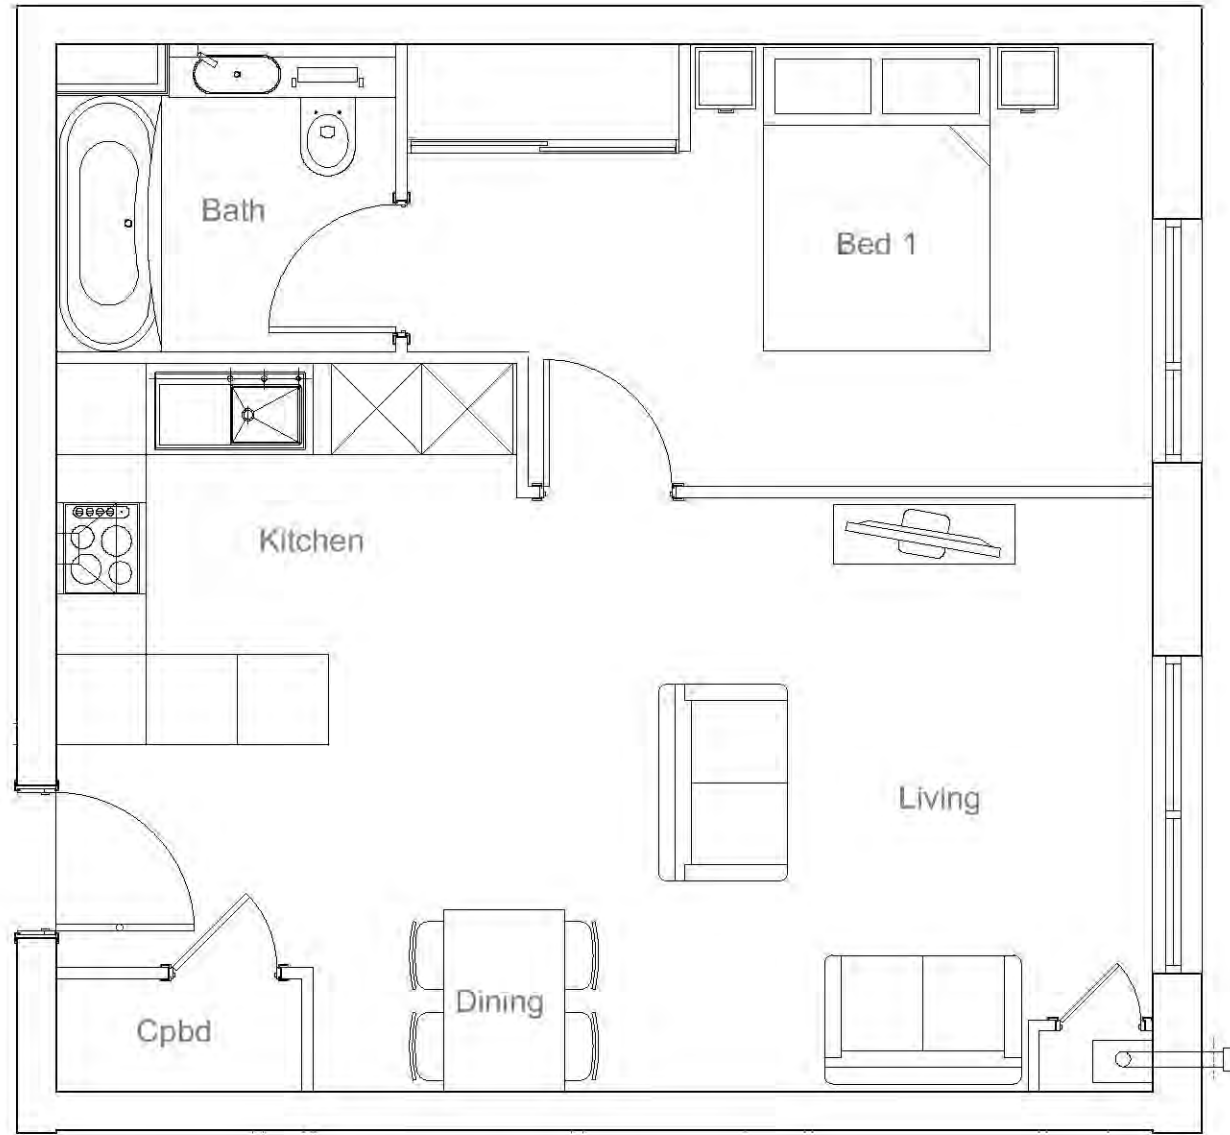

FLOOR PLAN

Client / project:

Weston Homes
Prospects College, Southend-on-sea

Drawing title:

FLAT TYPE: 11 (1 BED)

Drawing status:

PLANNING

Date:

20/12/17

Drawn by:

br

Project/Drawing Ref:

AP234_211

Scale:

1:50@A3

Checked by:

rd

Revision:

A



russ drage architects

3 the offices, 10 fleet street, brighton, east sussex, bn1 4ze
+44(0)1273 867993 +44(0)1273 867994
mail@russdrage-architects.com


Room ref:

UGF	D2 GF
1F	D10 FF
2F	D18 SF
3F	-
4F	-

(h) Handed variant of type

DO NOT scale from this drawing. DO NOT use any information without checking on site. DO NOT use any of the building areas indicated for valuation, purchase, sale or any legally binding contract unless explicitly authorised. DO NOT reproduce any part of this drawing without prior written consent. CHECK this drawing is the latest revision. If in doubt - ask. If this drawing has been received by a mail it should not be used as a contract document unless subsequently validated by a hard copy and issue sheet.

Copyright russ drage architects ltd 2017

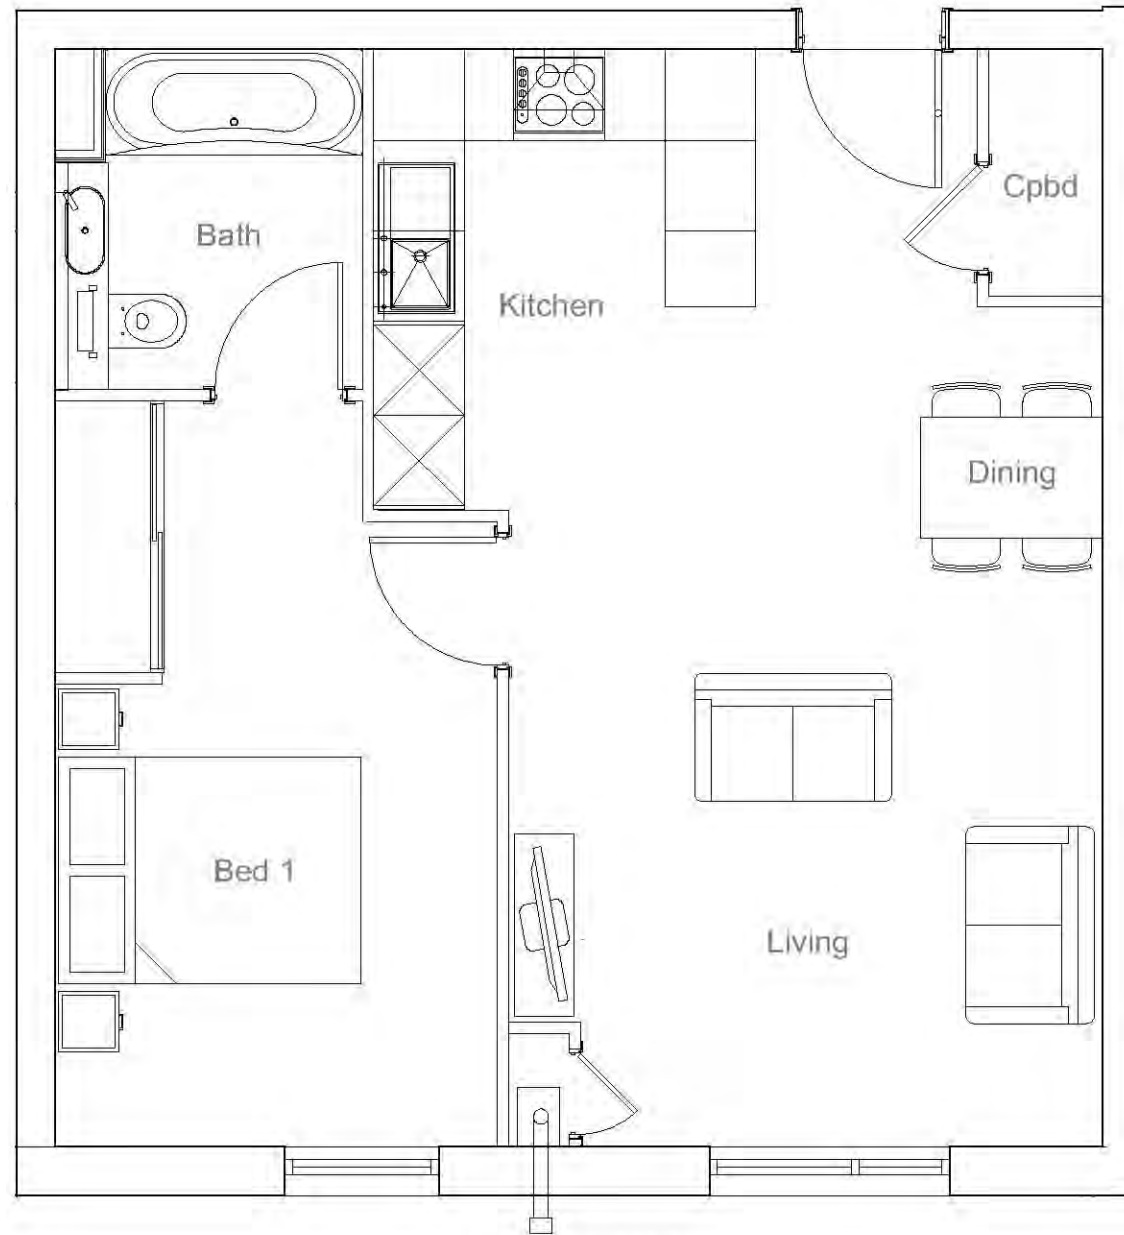

FLOOR PLAN

Client / project:

Weston Homes
Prospects College, Southend-on-sea

Drawing title:

FLAT TYPE: 12 (1 BED)

Drawing status:

PLANNING

Date:

20/12/17

Drawn by:

br

Project/Drawing Ref:

AP234_212

Scale:

1:50@A3

Checked by:

rd

Revision:

A



russ drage architects

3 the offices, 10 fleet street, brighton, east sussex, bn1 4ze
+44(0)1273 867993 +44(0)1273 867994
mail@russdrage-architects.com


Room ref:

UGF	D5 GF
1F	-
2F	-
3F	-
4F	-

(h) Handed variant of type

DO NOT scale from this drawing. DO NOT use any information without checking on site. DO NOT use any of the building areas indicated for valuation, purchase, sale or any legally binding contract unless explicitly authorised. DO NOT reproduce any part of this drawing without prior written consent. CHECK this drawing is the latest revision. If in doubt - ask. If this drawing has been received by a mail it should not be used as a contract document unless subsequently validated by a hard copy and issue sheet.

Copyright russ drage architects ltd 2017

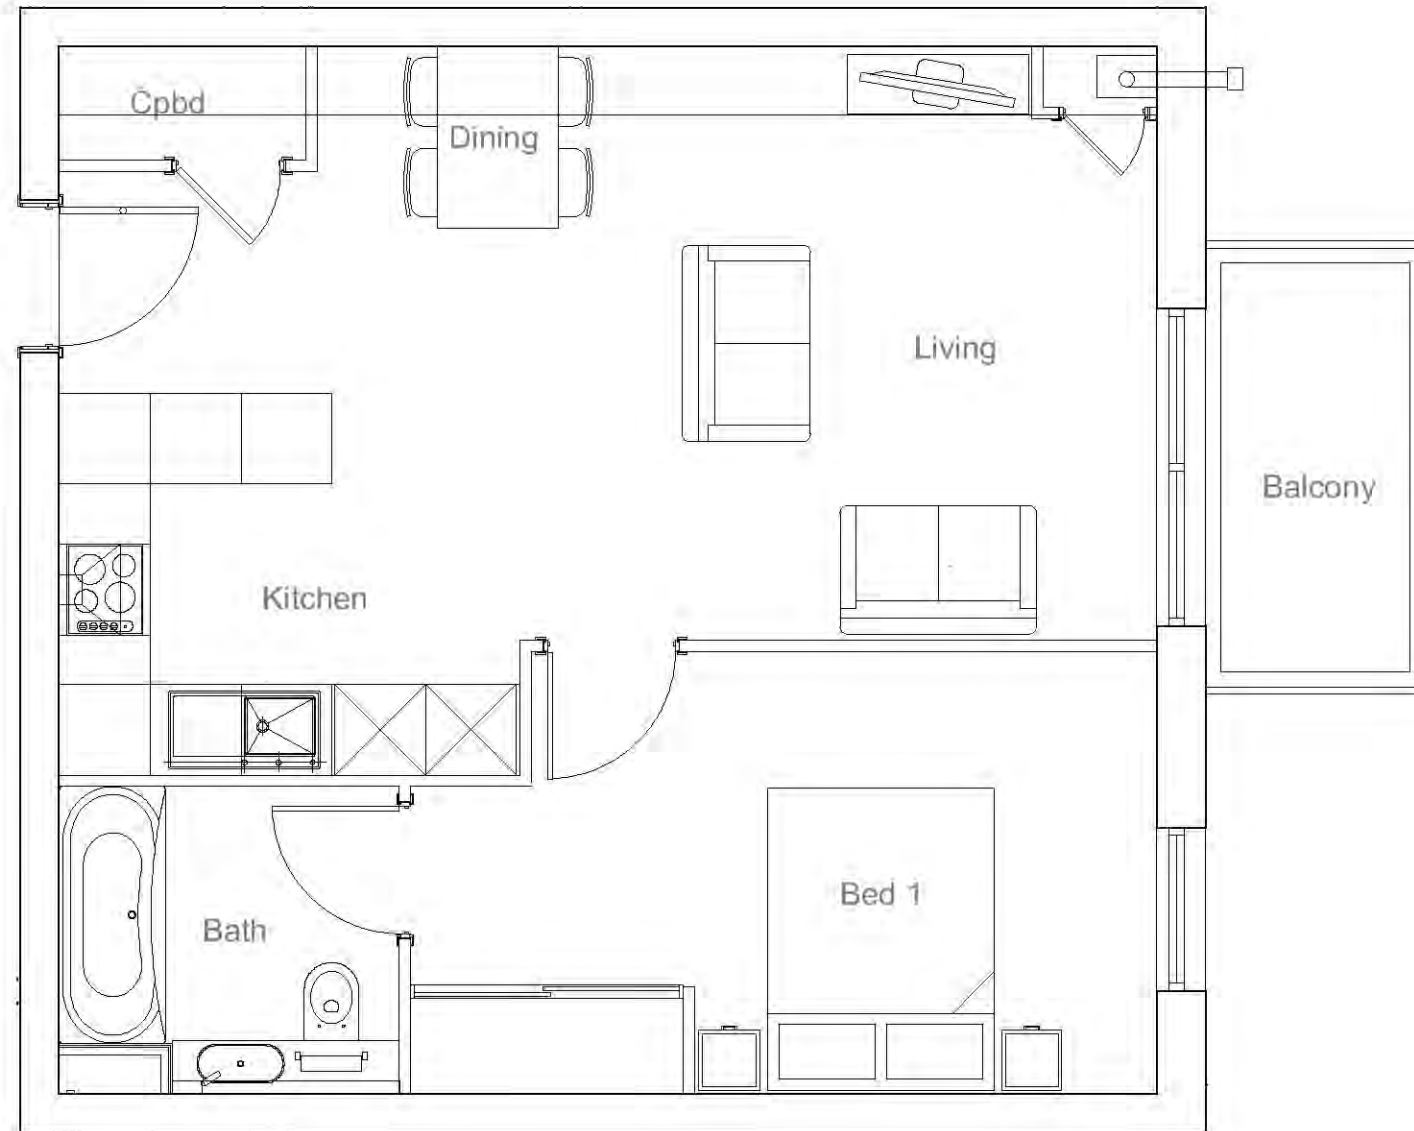

FLOOR PLAN

Client / project:

Weston Homes
Prospects College, Southend-on-sea

Drawing title:

FLAT TYPE: 13 (1 BED)

Drawing status:

PLANNING

Date:

20/12/17

Drawn by:

br

Project/Drawing Ref:

AP234_213

Scale:

1:50@A3

Checked by:

rd

Revision:

A



russ drage architects

3 the offices, 10 fleet street, brighton, east sussex, bn1 4ze
+44(0)1273 867993 +44(0)1273 867994
mail@russdrage-architects.com


Room ref:

UGF	D6 GF
1F	-
2F	-
3F	-
4F	-

(h) Handed variant of type

DO NOT scale from this drawing. DO NOT use any information without checking on site. DO NOT use any of the building areas indicated for valuation, purchase, sale or any legally binding contract unless explicitly authorised. DO NOT reproduce any part of this drawing without prior written consent. CHECK this drawing is the latest revision. If in doubt - ask. If this drawing has been received by a mail it should not be used as a contract document unless subsequently validated by a hard copy and issue sheet.

Copyright russ drage architects ltd 2017

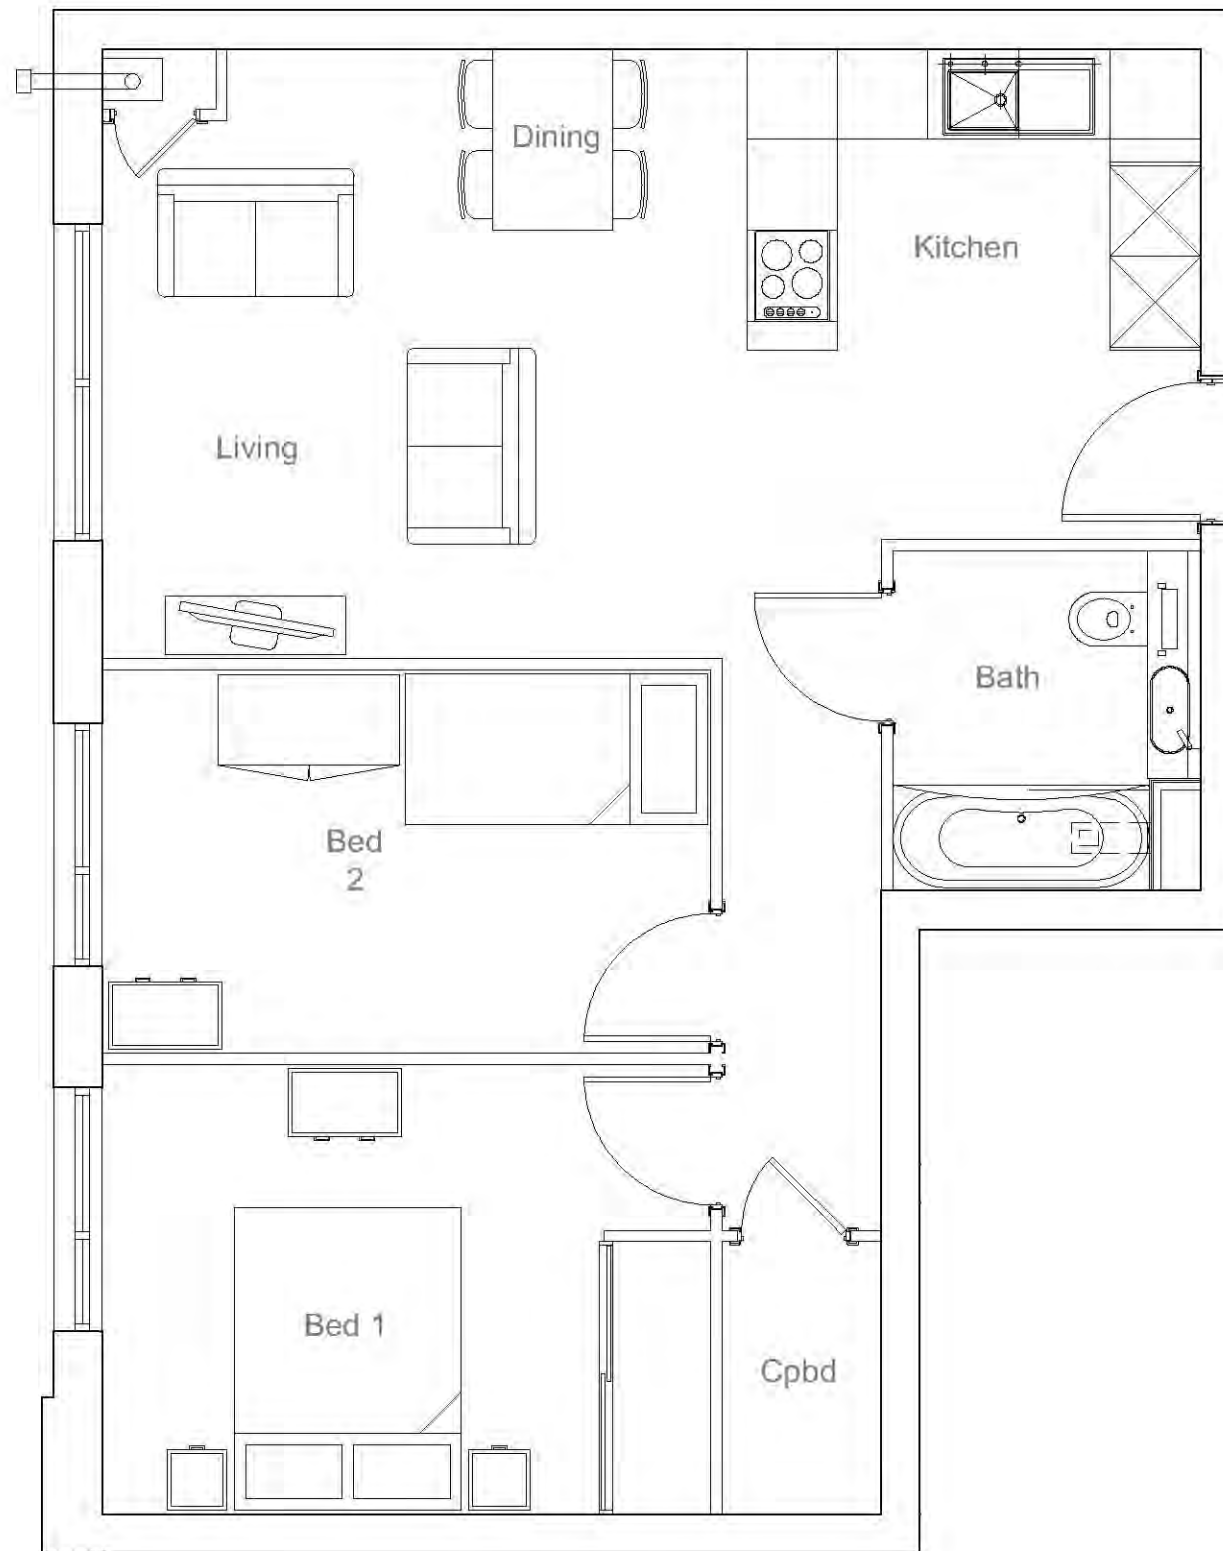

FLOOR PLAN

Client / project:

Weston Homes
Prospects College, Southend-on-sea

Drawing title:

FLAT TYPE: 14 (2 BED)

Drawing status:

PLANNING

Date:

20/12/17

Drawn by:

br

Project/Drawing Ref:

AP234_214

Scale:


1:50@A3

Checked by:

rd

Revision:

A

 

russ drage architects

3 the offices, 10 fleet street, brighton, east sussex, bn1 4ze
+44(0)1273 867993 +44(0)1273 867994
mail@russdrage-architects.com


Room ref:

UGF	D8 GF
1F	D16 FF
2F	D24 SF
3F	D32 TF
4F	-


(h) Handed variant of type

DO NOT scale from this drawing. DO NOT use any information without checking on site. DO NOT use any of the building areas indicated for valuation, purchase, sale or any legally binding contract unless explicitly authorised. DO NOT reproduce any part of this drawing without prior written consent. CHECK this drawing is the latest revision. If in doubt - ask. If this drawing has been received by a mail it should not be used as a contract document unless subsequently validated by a hard copy and issue sheet.

Copyright russ drage architects ltd 2017

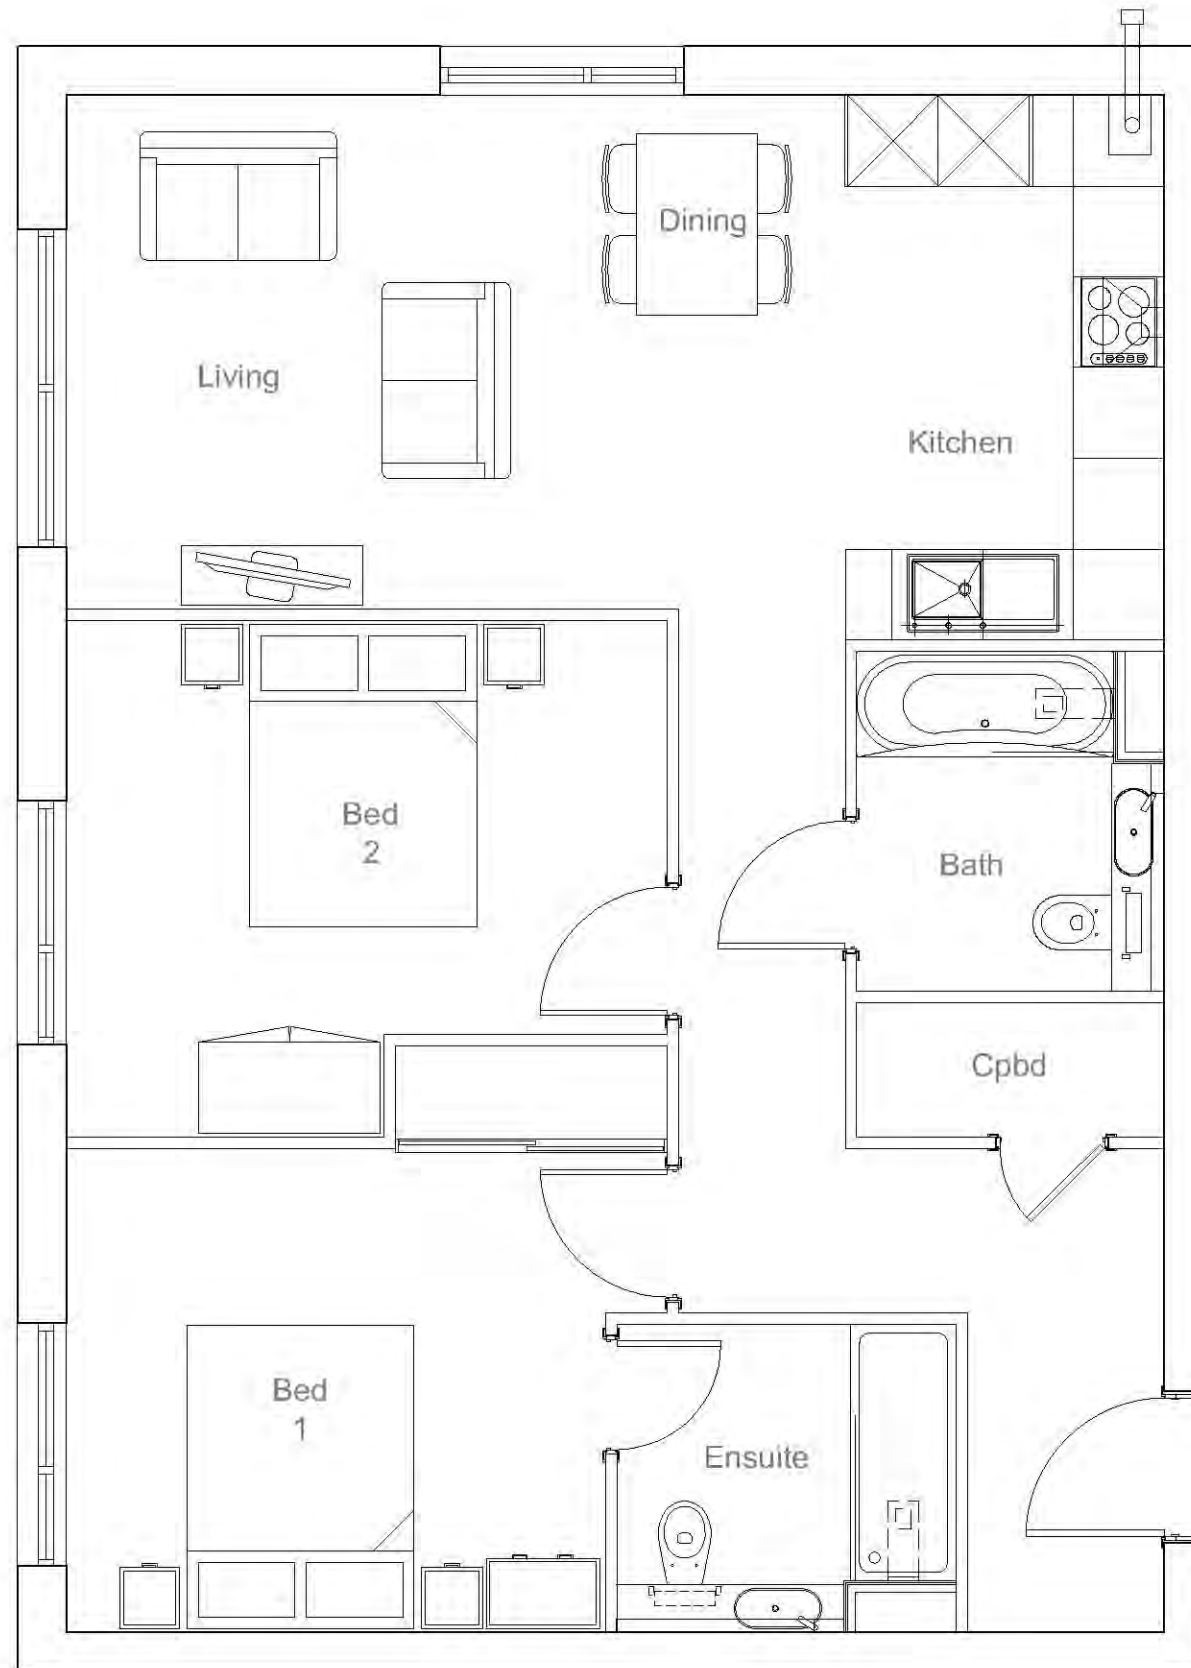

FLOOR PLAN

 

Client / project:		
Weston Homes		
Prospects College, Southend-on-sea		
Drawing title:		
FLAT TYPE: 15 (2 BED)		
Drawing status:		
PLANNING		
Date:	Drawn by:	Project/Drawing Ref:
20/12/17	br	AP234_215
Scale:	Checked by:	Revision:
1:50@A3	rd	A


Room ref:

UGF	D7 GF
1F	D15 FF
2F	D23 SF
3F	D31 TF
4F	-

(h) Handed variant of type

DO NOT scale from this drawing. DO NOT use any information without checking on site. DO NOT use any of the building areas indicated for valuation, purchase, sale or any legally binding contract unless explicitly authorised. DO NOT reproduce any part of this drawing without prior written consent. CHECK this drawing is the latest revision. If in doubt - ask. If this drawing has been received by a mail it should not be used as a contract document unless subsequently validated by a hard copy and issue sheet.

Copyright russ drage architects ltd 2017

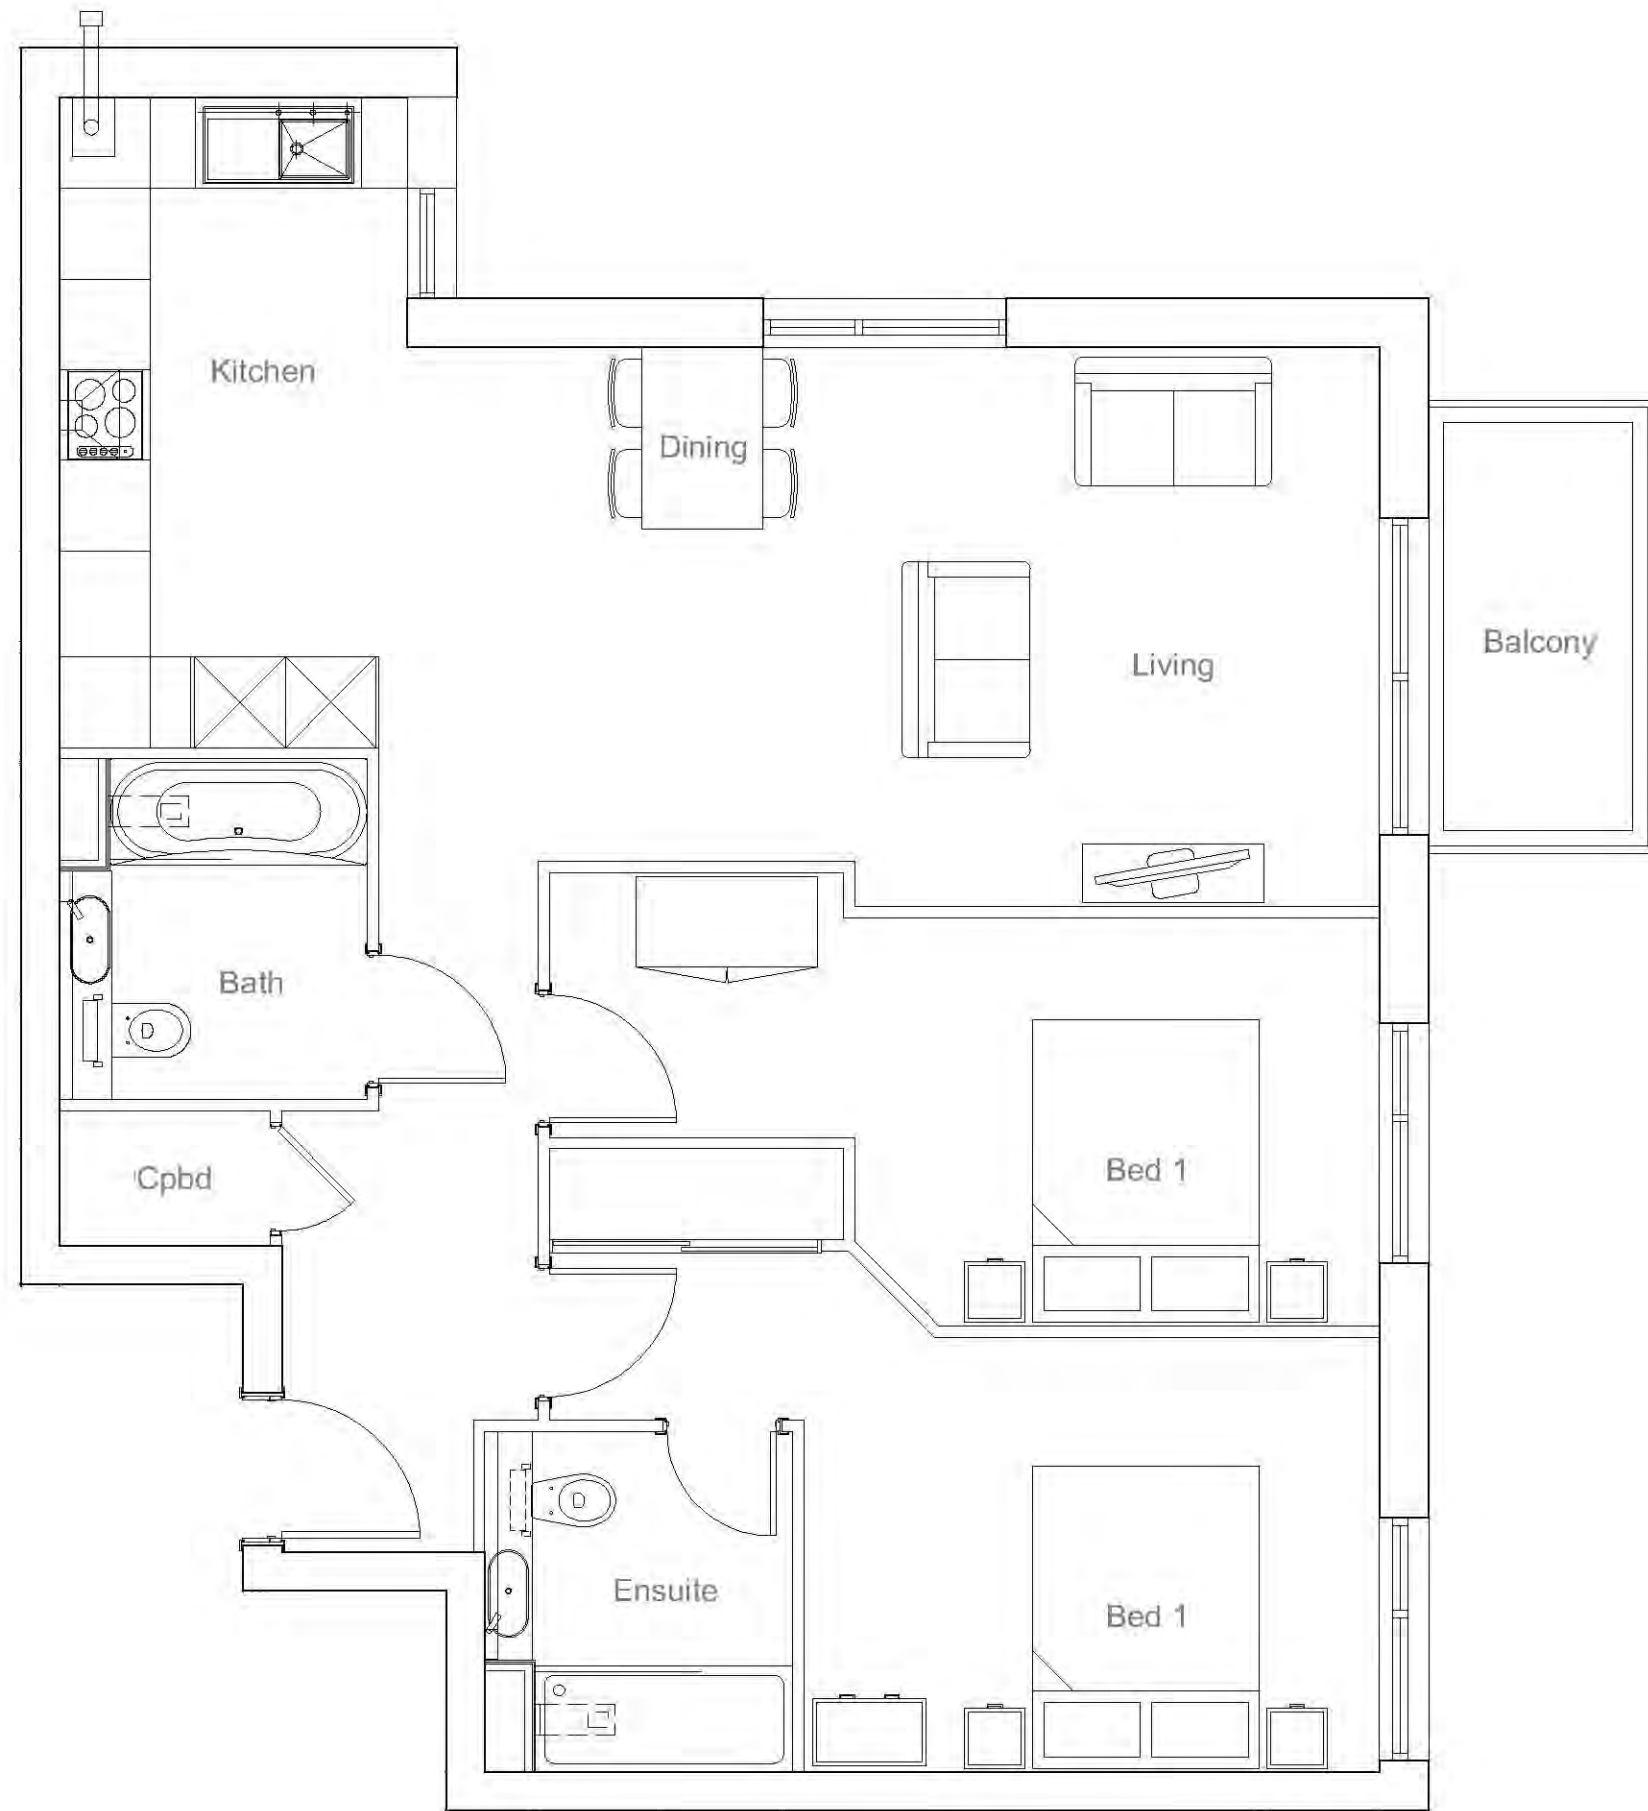

FLOOR PLAN



Client / project:		
Weston Homes		
Prospects College, Southend-on-sea		
Drawing title:		
FLAT TYPE: 16 (2 BED)		
Drawing status:		
PLANNING		
Date:	Drawn by:	Project/Drawing Ref:
20/12/17	br	AP234_216
Scale:	Checked by:	Revision:
1:50@A3	rd	A


Room ref:

UGF	D1 GF
1F	D9 FF
2F	D17 SF
3F	D25 TF
4F	-

(h) Handed variant of type

DO NOT scale from this drawing. DO NOT use any information without checking on site. DO NOT use any of the building areas indicated for valuation, purchase, sale or any legally binding contract unless explicitly authorised. DO NOT reproduce any part of this drawing without prior written consent. CHECK this drawing is the latest revision. If in doubt - ask. If this drawing has been received by a mail it should not be used as a contract document unless subsequently validated by a hard copy and issue sheet.

Copyright russ drage architects ltd 2017

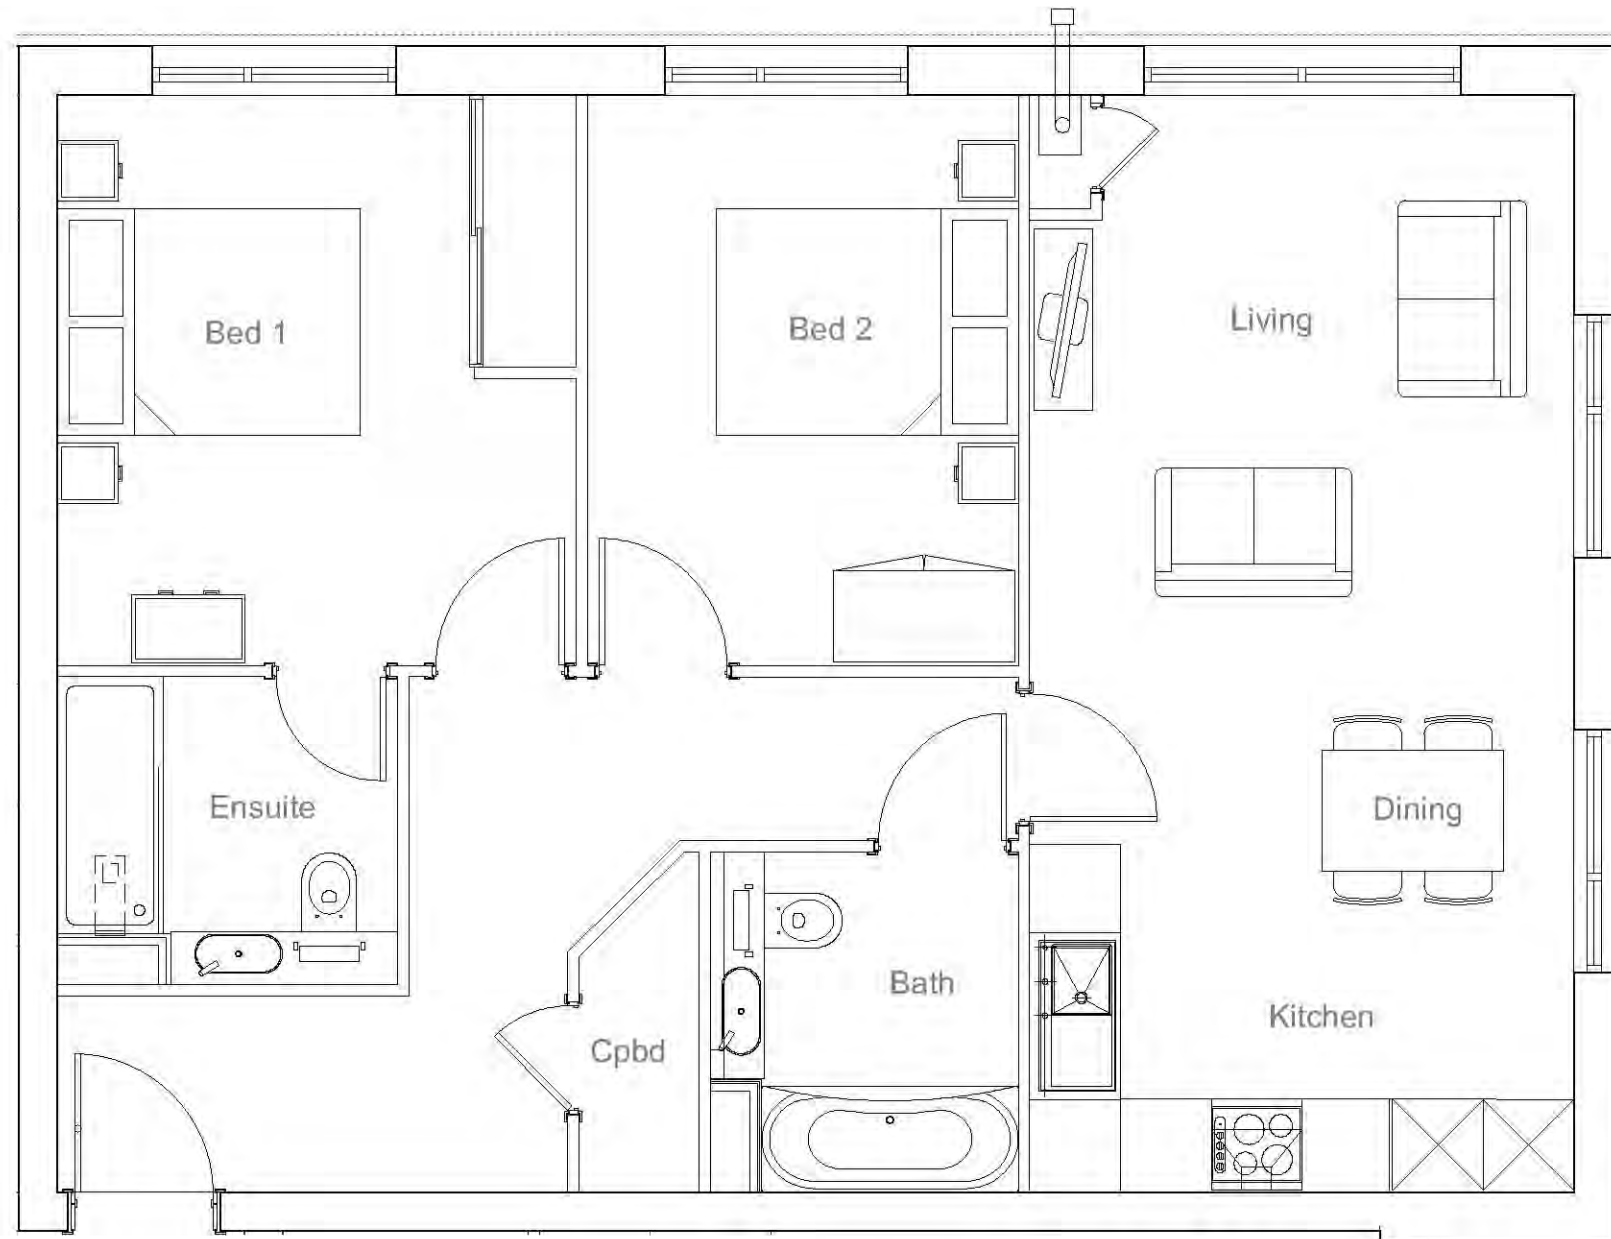

FLOOR PLAN

Client / project:

Weston Homes
Prospects College, Southend-on-sea

Drawing title:

FLAT TYPE: 17 (2 BED)

Drawing status:

PLANNING

Date:

20/12/17

Drawn by:

br

Project / Drawing Ref:

AP234_217

Scale:

1:50@A3

Checked by:

rd

Revision:

A



russ drage architects

3 the offices, 10 fleet street, brighton, east sussex, bn1 4ze
+44(0)1273 867993 +44(0)1273 867994
mail@russdrage-architects.com

Room ref:

UGF	-
1F	B10 FF
2F	B18 SF
3F	-
4F	-

(h) Handed variant of type

DO NOT scale from this drawing. DO NOT use any information without checking on site. DO NOT use any of the building areas indicated for valuation, purchase, sale or any legally binding contract unless explicitly authorised. DO NOT reproduce any part of this drawing without prior written consent. CHECK this drawing is the latest revision. If in doubt - ask. If this drawing has been received by a mail it should not be used as a contract document unless subsequently validated by a hard copy and issue sheet.

Copyright russ drage architects ltd 2017



FLOOR PLAN

Client / project:

Weston Homes
Prospects College, Southend-on-sea

Drawing title:

FLAT TYPE: 18 (2 BED)

Drawing status:

PLANNING

Date:

20/12/17

Drawn by:

br

Project/Drawing Ref:

AP234_218

Scale:

1:50@A3

Checked by:

rd

Revision:

A



russ drage architects

3 the offices, 10 fleet street, brighton, east sussex, bn1 4ze
+44(0)1273 867993 +44(0)1273 867994
mail@russdrage-architects.com

Room ref:

UGF	-
1F	B12 FF
2F	B20 SF
3F	-
4F	-

(h) Handed variant of type

DO NOT scale from this drawing. DO NOT use any information without checking on site. DO NOT use any of the building areas indicated for valuation, purchase, sale or any legally binding contract unless explicitly authorised. DO NOT reproduce any part of this drawing without prior written consent. CHECK this drawing is the latest revision. If in doubt - ask. If this drawing has been received by a mail it should not be used as a contract document unless subsequently validated by a hard copy and issue sheet.

Copyright russ drage architects ltd 2017



FLOOR PLAN

Client / project:

Weston Homes
Prospects College, Southend-on-sea

Drawing title:

FLAT TYPE: 19 (1 BED)

Drawing status:

PLANNING

Date:

20/12/17

Drawn by:

br

Project/Drawing Ref:

AP234_219

Scale:

1:50@A3

Checked by:

rd

Revision:

A



russ drage architects

3 the offices, 10 fleet street, brighton, east sussex, bn1 4ze
+44(0)1273 867993 +44(0)1273 867994
mail@russdrage-architects.com


Room ref:

UGF	-
1F	B15 FF
2F	B23 SF
3F	-
4F	-

(h) Handed variant of type

DO NOT scale from this drawing. DO NOT use any information without checking on site. DO NOT use any of the building areas indicated for valuation, purchase, sale or any legally binding contract unless explicitly authorised. DO NOT reproduce any part of this drawing without prior written consent. CHECK this drawing is the latest revision. If in doubt - ask. If this drawing has been received by a mail it should not be used as a contract document unless subsequently validated by a hard copy and issue sheet.

Copyright russ drage architects ltd 2017

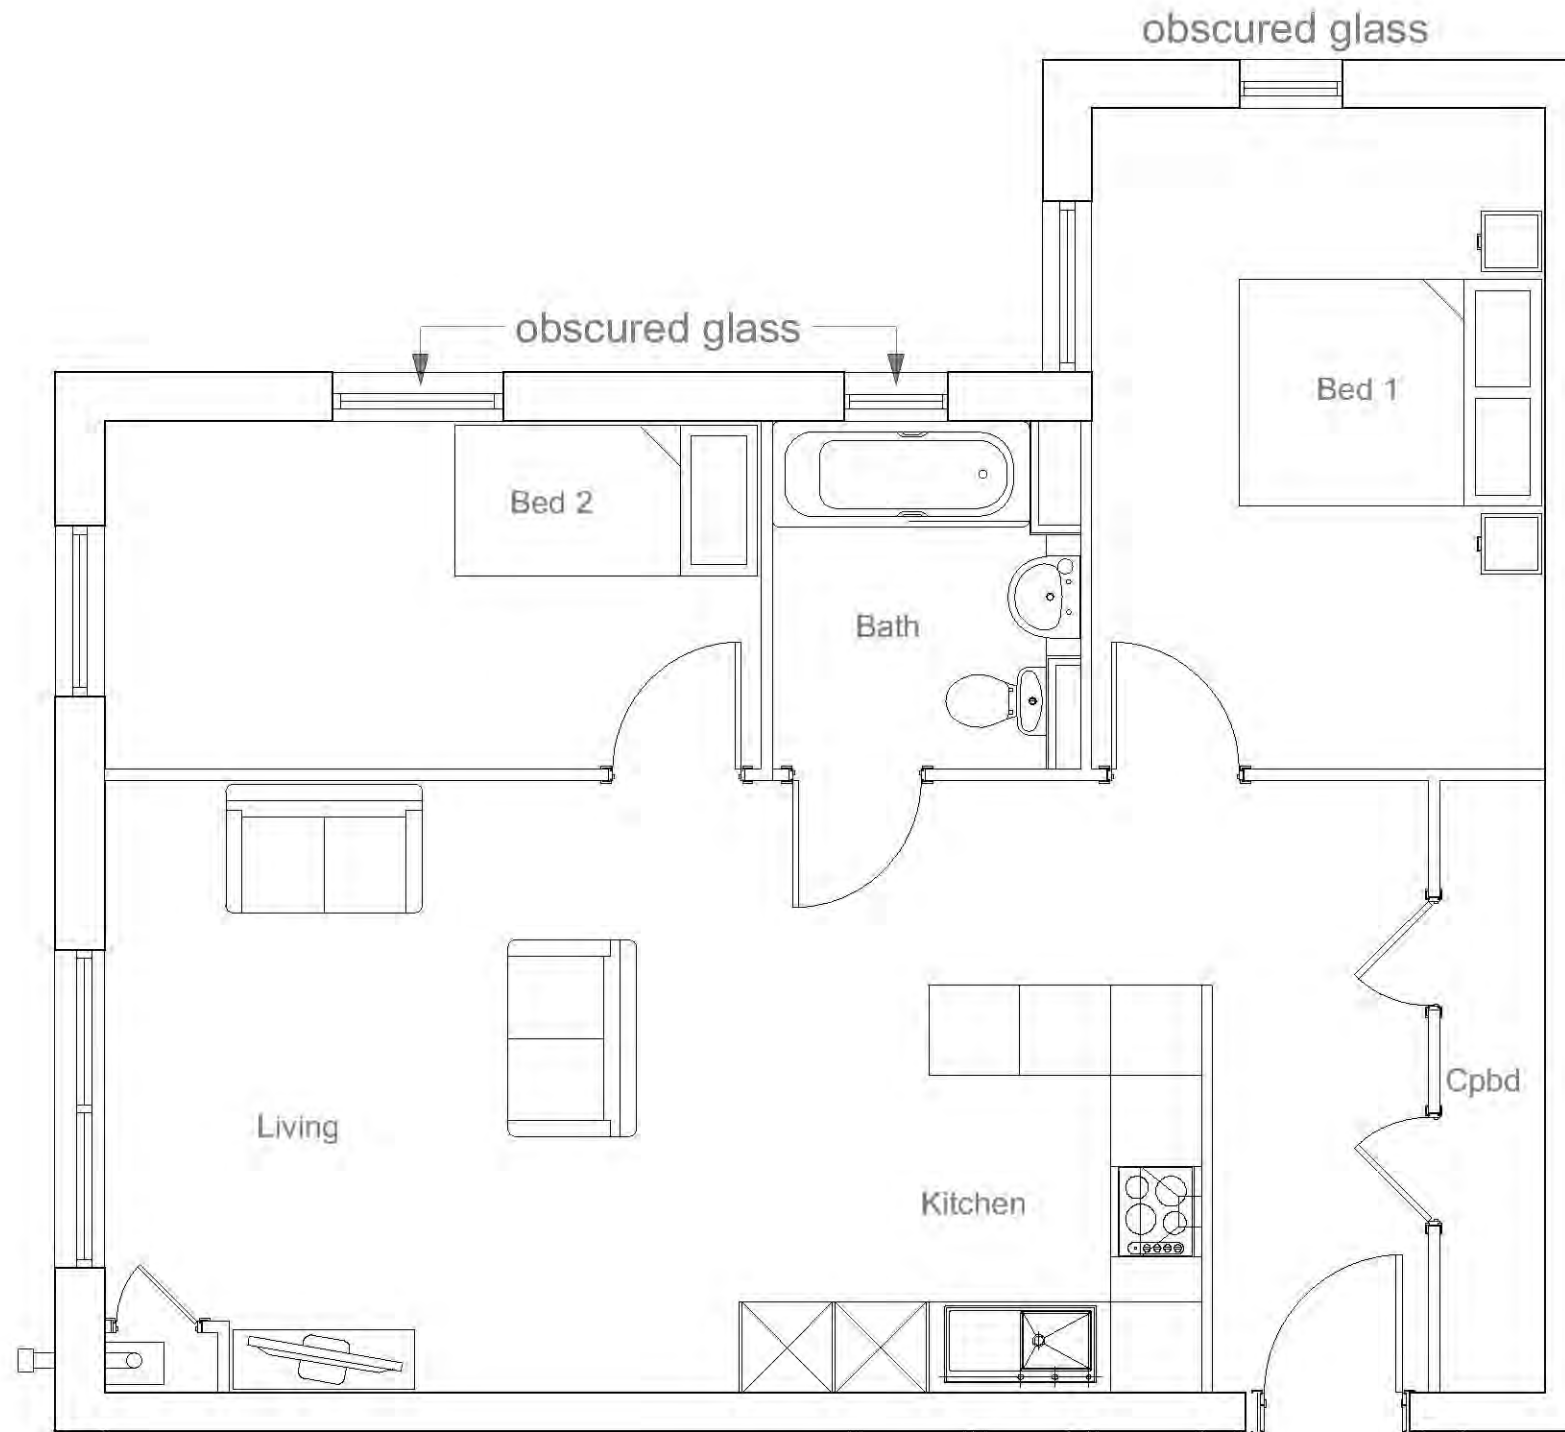

FLOOR PLAN

Client / project:

Weston Homes
Prospects College, Southend-on-sea

Drawing title:

FLAT TYPE: 20 (2 BED)

Drawing status:

PLANNING

Date:

20/12/17

Drawn by:

br

Project/Drawing Ref:

AP234_220

Scale:

1:50@A3

Checked by:

rd

Revision:

A




russ drage architects

3 the offices, 10 fleet street, brighton, east sussex, bn1 4ze
+44(0)1273 867993 +44(0)1273 867994
mail@russdrage-architects.com

Room ref:

UGF	-
1F	B13 FF
2F	B21 SF
3F	-
4F	-

(h) Handed variant of type

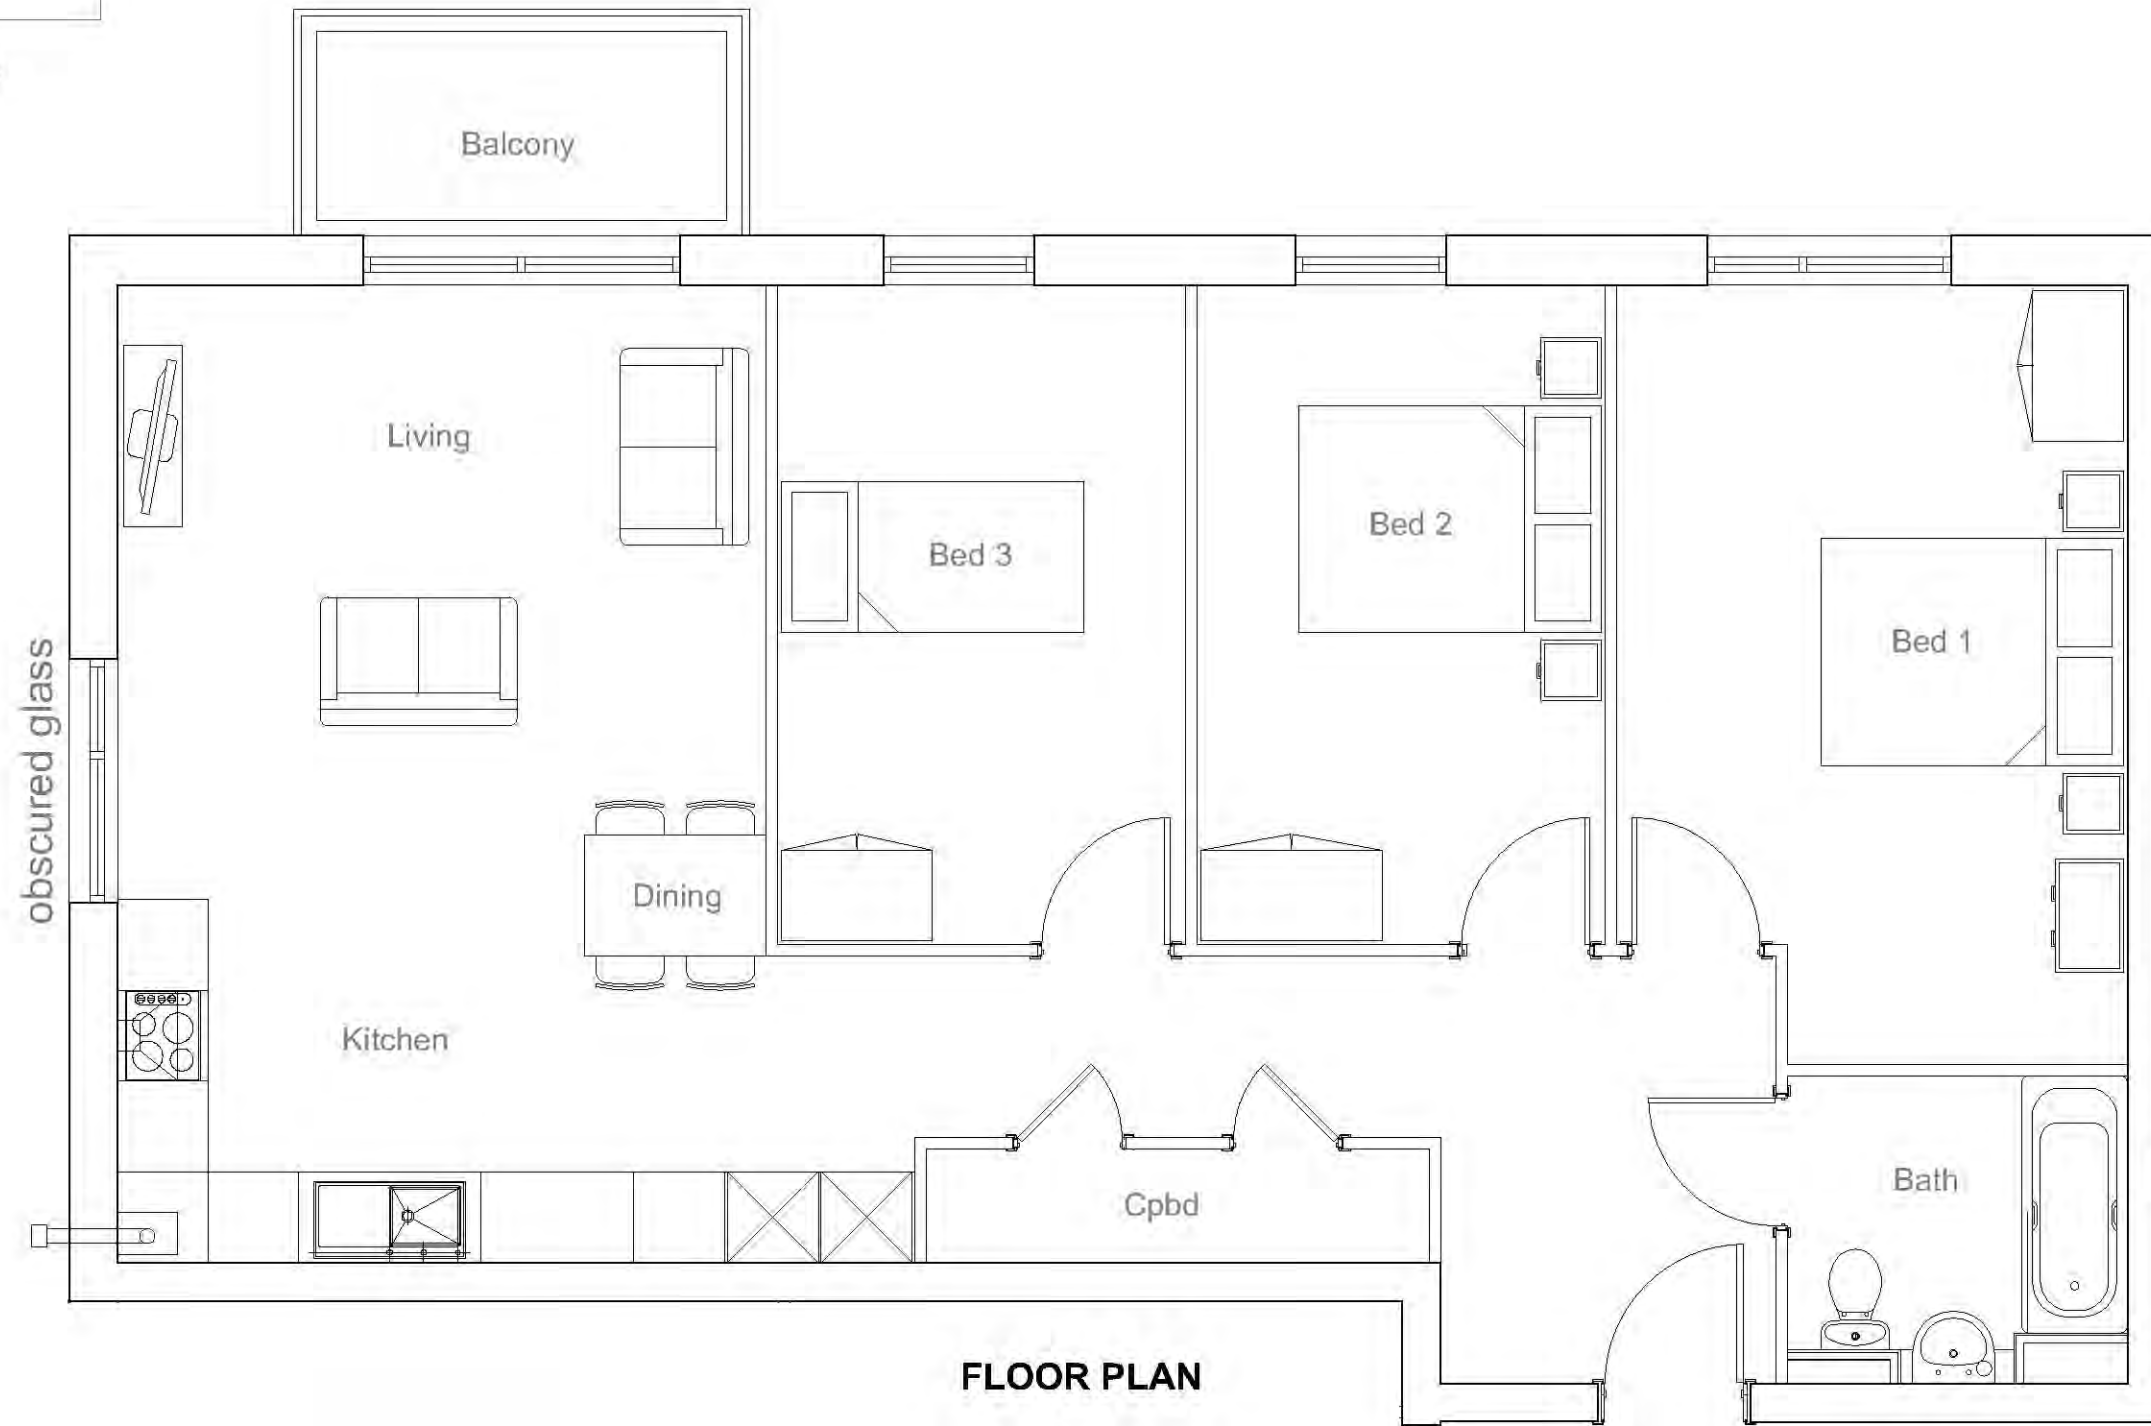

Client / project:

Weston Homes
Prospects College, Southend-on-sea

Drawing title:

FLAT TYPE: 21 (3 BED)

Drawing status:

PLANNING

Date:

20/12/17

Drawn by:

br

Project/Drawing Ref:

AP234_221

Scale:

1:50@A3

Checked by:

rd

Revision:

A



Room ref:

UGF	-
1F	C7 FF
2F	C13 SF
3F	C19 TF
4F	-

(h) Handed variant of type

DO NOT scale from this drawing. DO NOT use any information without checking on site. DO NOT use any of the building areas indicated for valuation, purchase, sale or any legally binding contract unless explicitly authorised. DO NOT reproduce any part of this drawing without prior written consent. CHECK this drawing is the latest revision. If in doubt - ask. If this drawing has been received by a mail it should not be used as a contract document unless subsequently validated by a hard copy and issue sheet.

Copyright russ drage architects ltd 2017



FLOOR PLAN

Client / project:

Weston Homes
Prospects College, Southend-on-sea

Drawing title:

FLAT TYPE: 22 (1 BED)

Drawing status:

PLANNING

Date:

20/12/17

Drawn by:

br

Project/Drawing Ref:

AP234_222

Scale:

1:50@A3

Checked by:

rd

Revision:

A



russ drage architects

3 the offices, 10 fleet street, brighton, east sussex, bn1 4ze
t +44(0)1273 867993 f +44(0)1273 867994
e mail@russdrage-architects.com


Room ref:

UGF	-
1F	C8 FF
2F	C14 SF
3F	C20 TF
4F	-

(h) Handed variant of type

DO NOT scale from this drawing. DO NOT use any information without checking on site. DO NOT use any of the building areas indicated for valuation, purchase, sale or any legally binding contract unless explicitly authorised. DO NOT reproduce any part of this drawing without prior written consent. CHECK this drawing is the latest revision. If in doubt - ask. If this drawing has been received by a mail it should not be used as a contract document unless subsequently validated by a hard copy and issue sheet.

Copyright russ drage architects ltd 2017

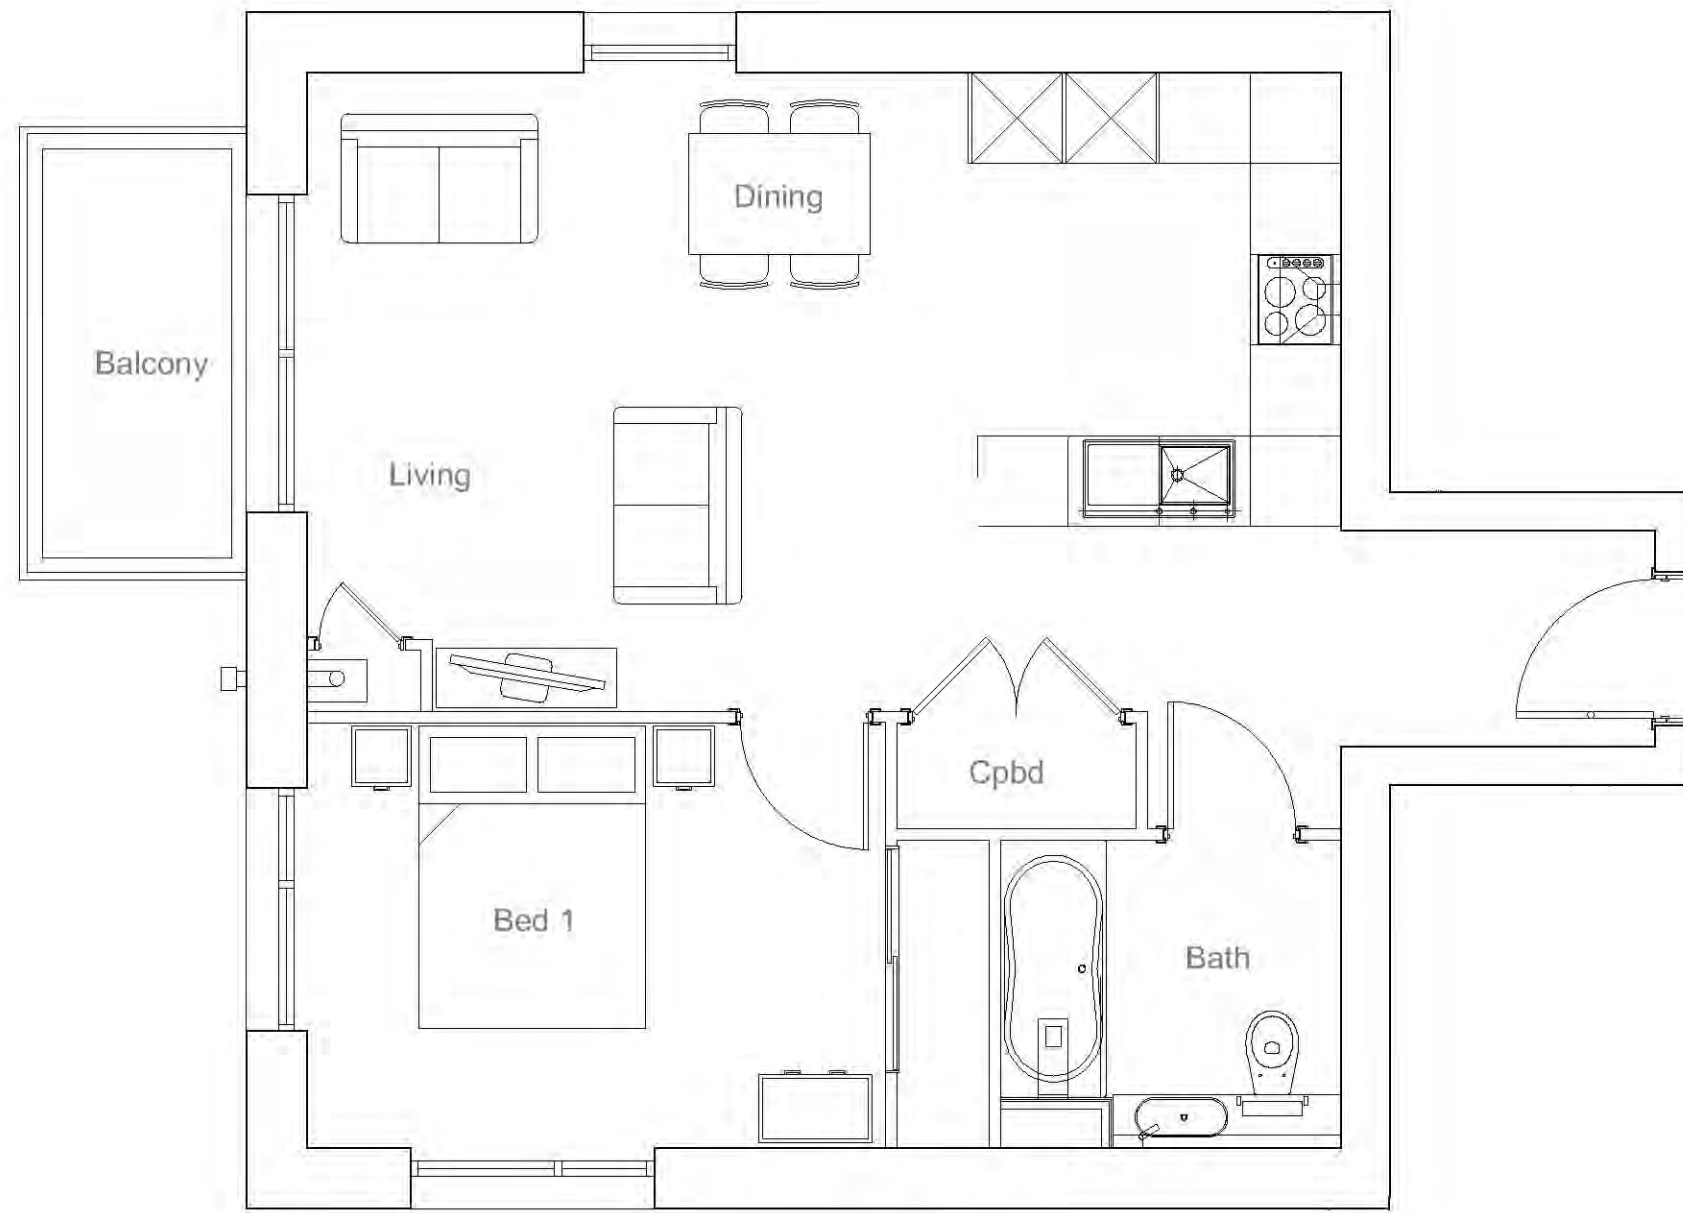

FLOOR PLAN

Client / project:

Weston Homes
Prospects College, Southend-on-sea

Drawing title:

FLAT TYPE: 23 (1 BED)

Drawing status:

PLANNING

Date:

20/12/17

Drawn by:

br

Project/Drawing Ref:

AP234_223

Scale:

1:50@A3

Checked by:

rd

Revision:

A



russ drage architects

3 the offices, 10 fleet street, brighton, east sussex, bn1 4ze
+44(0)1273 867993 +44(0)1273 867994
mail@russdrage-architects.com


Room ref:

UGF	-
1F	C9 FF
2F	C15 SF
3F	C21 TF
4F	-

(h) Handed variant of type

DO NOT scale from this drawing. DO NOT use any information without checking on site. DO NOT use any of the building areas indicated for valuation, purchase, sale or any legally binding contract unless explicitly authorised. DO NOT reproduce any part of this drawing without prior written consent. CHECK this drawing is the latest revision. If in doubt - ask. If this drawing has been received by a mail it should not be used as a contract document unless subsequently validated by a hard copy and issue sheet.

Copyright russ drage architects ltd 2017

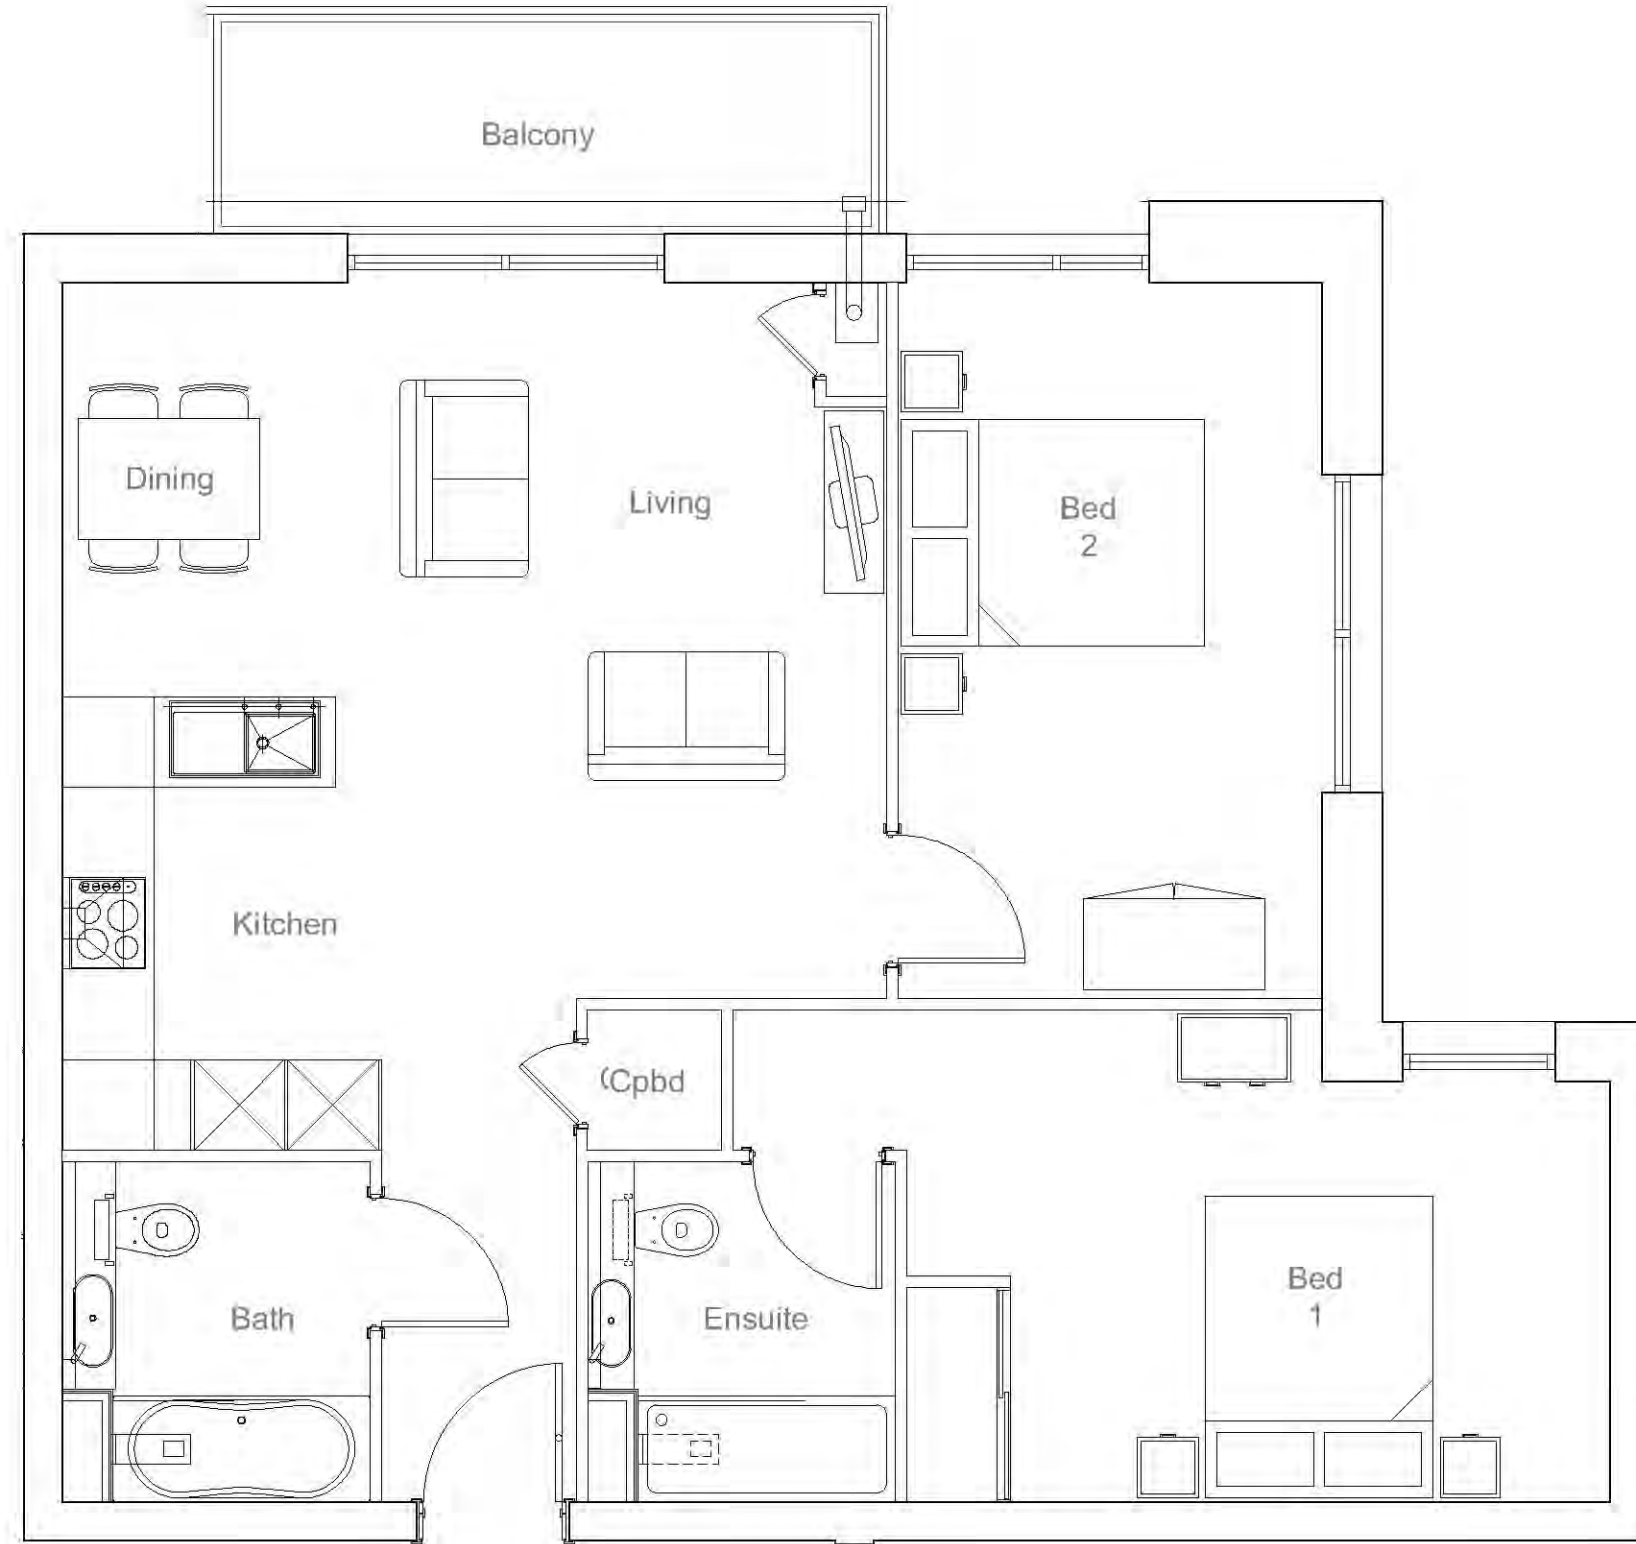

FLOOR PLAN

Client / project:

Weston Homes
Prospects College, Southend-on-sea

Drawing title:

FLAT TYPE: 24 (2 BED)

Drawing status:

PLANNING

Date:

20/12/17

Drawn by:

br

Project/Drawing Ref:

AP234_224

Scale:

1:50@A3

Checked by:

rd

Revision:

A



russ drage architects

3 the offices, 10 fleet street, brighton, east sussex, bn1 4ze
+44(0)1273 867993 +44(0)1273 867994
mail@russdrage-architects.com

Room ref:

UGF	-
1F	C10 FF
2F	C16 SF
3F	C22 TF
4F	-

(h) Handed variant of type

DO NOT scale from this drawing. DO NOT use any information without checking on site. DO NOT use any of the building areas indicated for valuation, purchase, sale or any legally binding contract unless explicitly authorised. DO NOT reproduce any part of this drawing without prior written consent. CHECK this drawing is the latest revision. If in doubt - ask. If this drawing has been received by a mail it should not be used as a contract document unless subsequently validated by a hard copy and issue sheet.

Copyright russ drage architects ltd 2017



FLOOR PLAN

Client / project:

Weston Homes
Prospects College, Southend-on-sea

Drawing title:

FLAT TYPE: 25 (1 BED)

Drawing status:

PLANNING

Date:

20/12/17

Drawn by:

br

Project/Drawing Ref:

AP234_225

Scale:

1:50@A3

Checked by:

rd

Revision:

A



russ drage architects

3 the offices, 10 fleet street, brighton, east sussex, bn1 4ze
t +44(0)1273 867993 f +44(0)1273 867994
e mail@russdrage-architects.com

Room ref:

UGF	-
1F	D13 FF
2F	D21 SF
3F	D29 TF
4F	-

(h) Handed variant of type

DO NOT scale from this drawing. DO NOT use any information without checking on site. DO NOT use any of the building areas indicated for valuation, purchase, sale or any legally binding contract unless explicitly authorised. DO NOT reproduce any part of this drawing without prior written consent. CHECK this drawing is the latest revision. If in doubt - ask. If this drawing has been received by a mail it should not be used as a contract document unless subsequently validated by a hard copy and issue sheet.

Copyright russ drage architects ltd 2017



FLOOR PLAN



Client / project:
 Weston Homes
 Prospects College, Southend-on-sea

Drawing title:
 FLAT TYPE: 26 (2 BED)

Drawing status:
PLANNING

Date: 20/12/17 Drawn by: br Project/Drawing Ref: AP234_226

Scale: 1:50@A3 Checked by: rd Revision: A

Room ref:

UGF	-
1F	D14 FF
2F	D22 SF
3F	D30 TF
4F	-

(h) Handed variant of type

DO NOT scale from this drawing. DO NOT use any information without checking on site. DO NOT use any of the building areas indicated for valuation, purchase, sale or any legally binding contract unless explicitly authorised. DO NOT reproduce any part of this drawing without prior written consent. CHECK this drawing is the latest revision. If in doubt - ask. If this drawing has been received by a mail it should not be used as a contract document unless subsequently validated by a hard copy and issue sheet.

Copyright russ drage architects ltd 2017



FLOOR PLAN

Client / project:

Weston Homes
Prospects College, Southend-on-sea

Drawing title:

FLAT TYPE: 27 (2 BED)

Drawing status:

PLANNING

Date:

20/12/17

Drawn by:

br

Project/Drawing Ref:

AP234_227

Scale:

1:50@A3

Checked by:

rd

Revision:

A



russ drage architects

3 the offices, 10 fleet street, brighton, east sussex, bn1 4ze
+44(0)1273 867993 +44(0)1273 867994
mail@russdrage-architects.com


Room ref:

UGF	B3 GF
1F	-
2F	-
3F	-
4F	-

(h) Handed variant of type

DO NOT scale from this drawing. DO NOT use any information without checking on site. DO NOT use any of the building areas indicated for valuation, purchase, sale or any legally binding contract unless explicitly authorised. DO NOT reproduce any part of this drawing without prior written consent. CHECK this drawing is the latest revision. If in doubt - ask. If this drawing has been received by a mail it should not be used as a contract document unless subsequently validated by a hard copy and issue sheet.

Copyright russ drage architects ltd 2017

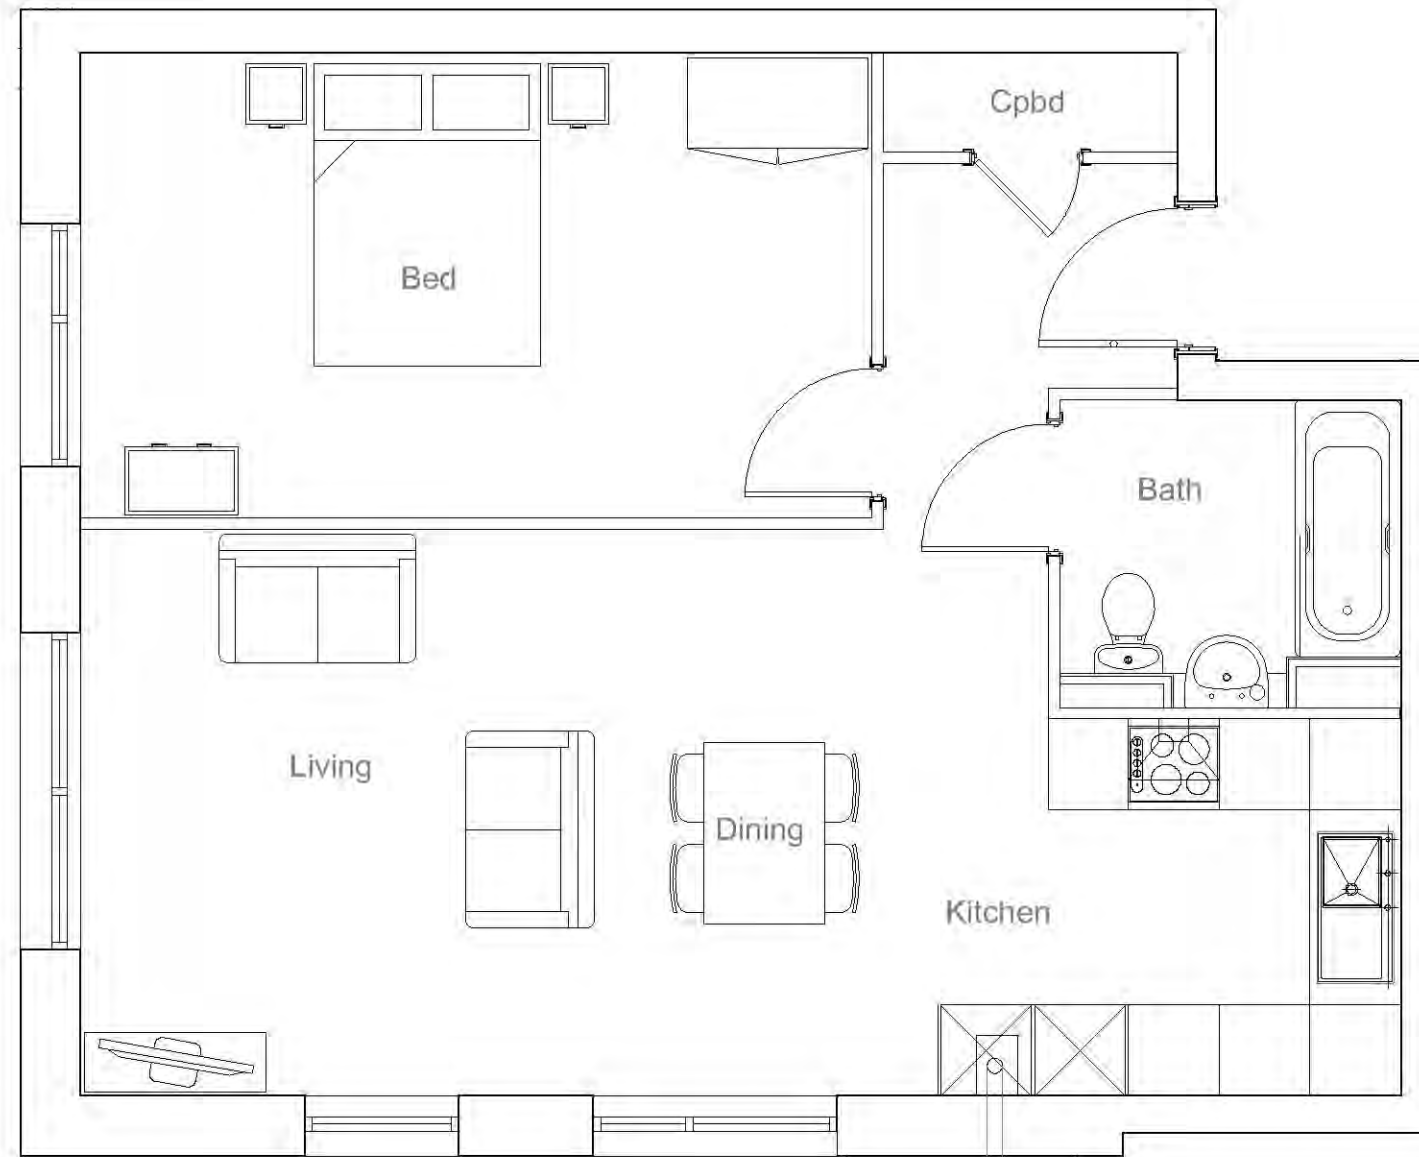

FLOOR PLAN

Client / project:

Weston Homes
Prospects College, Southend-on-sea

Drawing title:

FLAT TYPE: 28 (1 BED)

Drawing status:

PLANNING

Date:

20/12/17

Drawn by:

br

Project/Drawing Ref:

AP234_228

Scale:

1:50@A3

Checked by:

rd

Revision:

A



russ drage architects

3 the offices, 10 fleet street, brighton, east sussex, bn1 4ze
+44(0)1273 867993 +44(0)1273 867994
mail@russdrage-architects.com


Room ref:

UGF	C2 GF
1F	C6 FF
2F	C12 SF
3F	C18 TF
4F	C24 4F


(h) Handed variant of type

DO NOT scale from this drawing. DO NOT use any information without checking on site. DO NOT use any of the building areas indicated for valuation, purchase, sale or any legally binding contract unless explicitly authorised. DO NOT reproduce any part of this drawing without prior written consent. CHECK this drawing is the latest revision. If in doubt - ask. If this drawing has been received by a mail it should not be used as a contract document unless subsequently validated by a hard copy and issue sheet.

Copyright russ drage architects ltd 2017

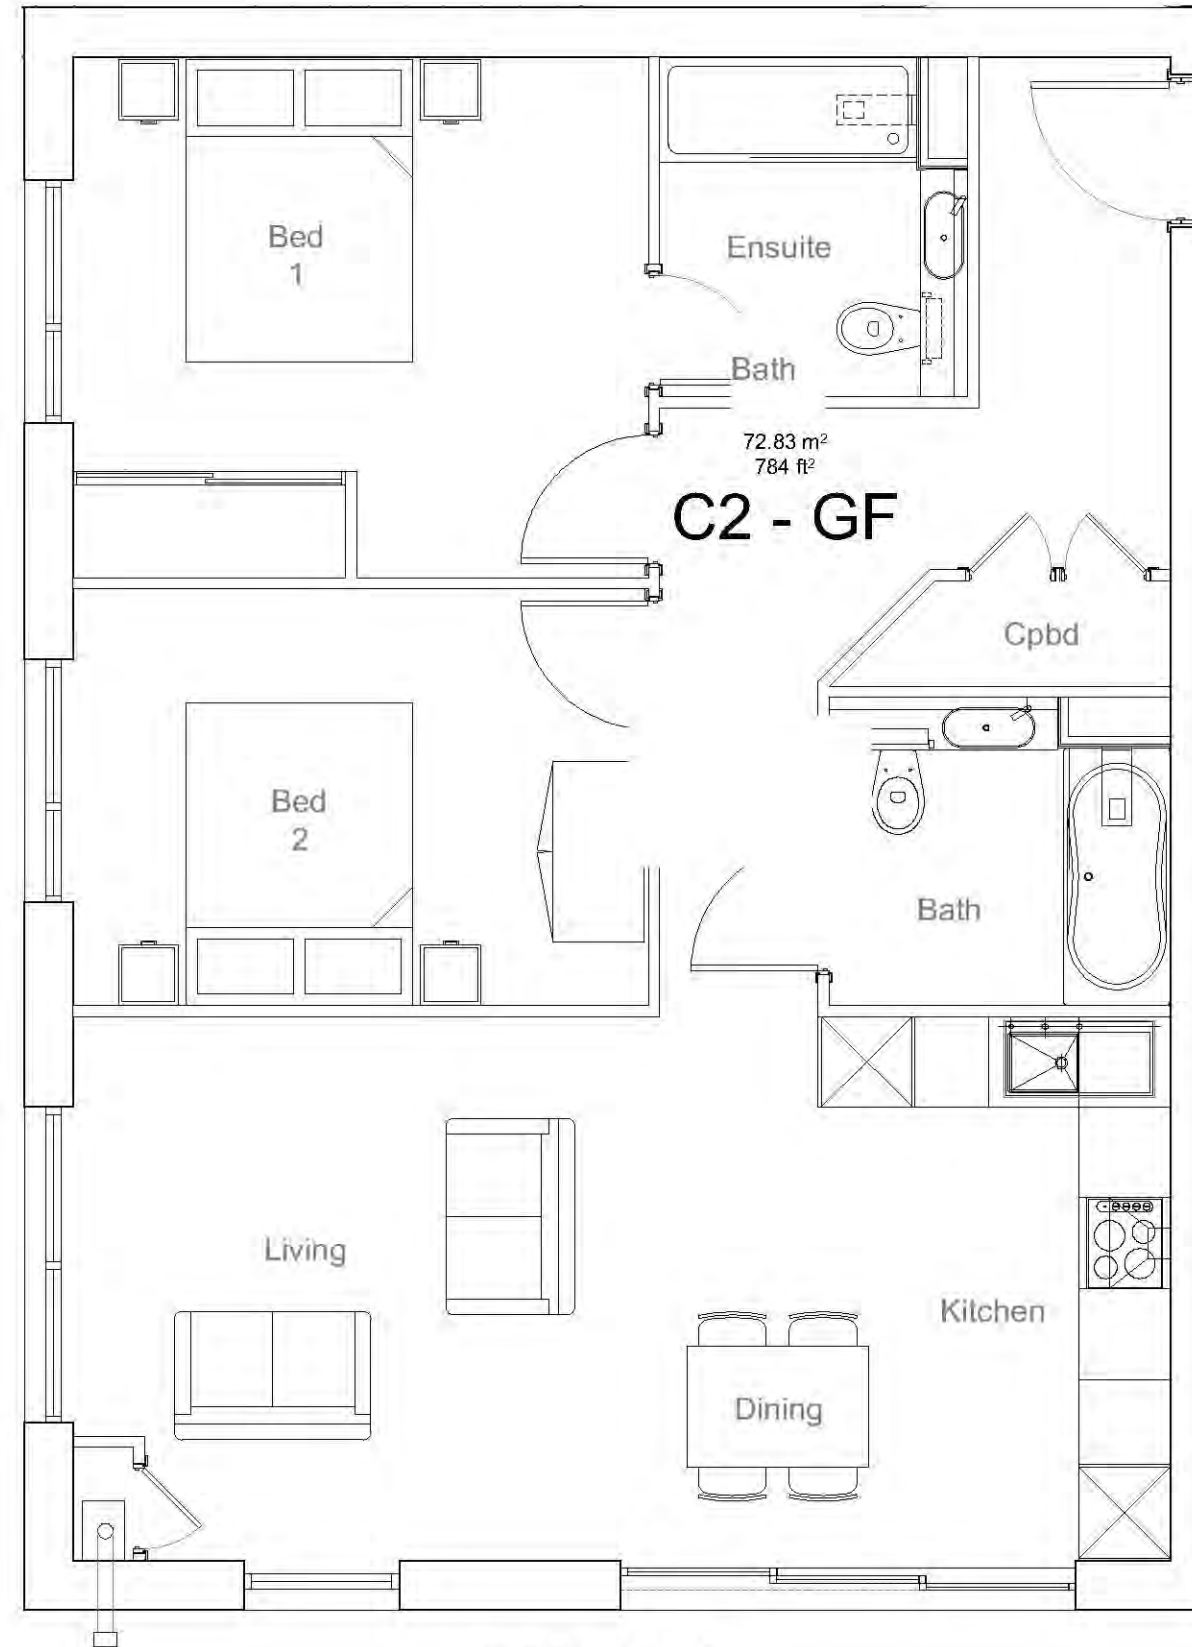

FLOOR PLAN

 

Client / project:

Weston Homes
Prospects College, Southend-on-sea

Drawing title:

FLAT TYPE: 29 (2 BED)

Drawing status:

PLANNING

Date:

20/12/17

Drawn by:

br

Project/Drawing Ref:

AP234_229

Scale:

1:50@A3

Checked by:

rd

Revision:

A


russ drage architects

3 the offices, 10 fleet street, brighton, east sussex, bn1 4ze
+44(0)1273 867993 +44(0)1273 867994
mail@russdrage-architects.com


Room ref:

UGF	-
1F	-
2F	-
3F	-
4F	C25 4F

(h) Handed variant of type

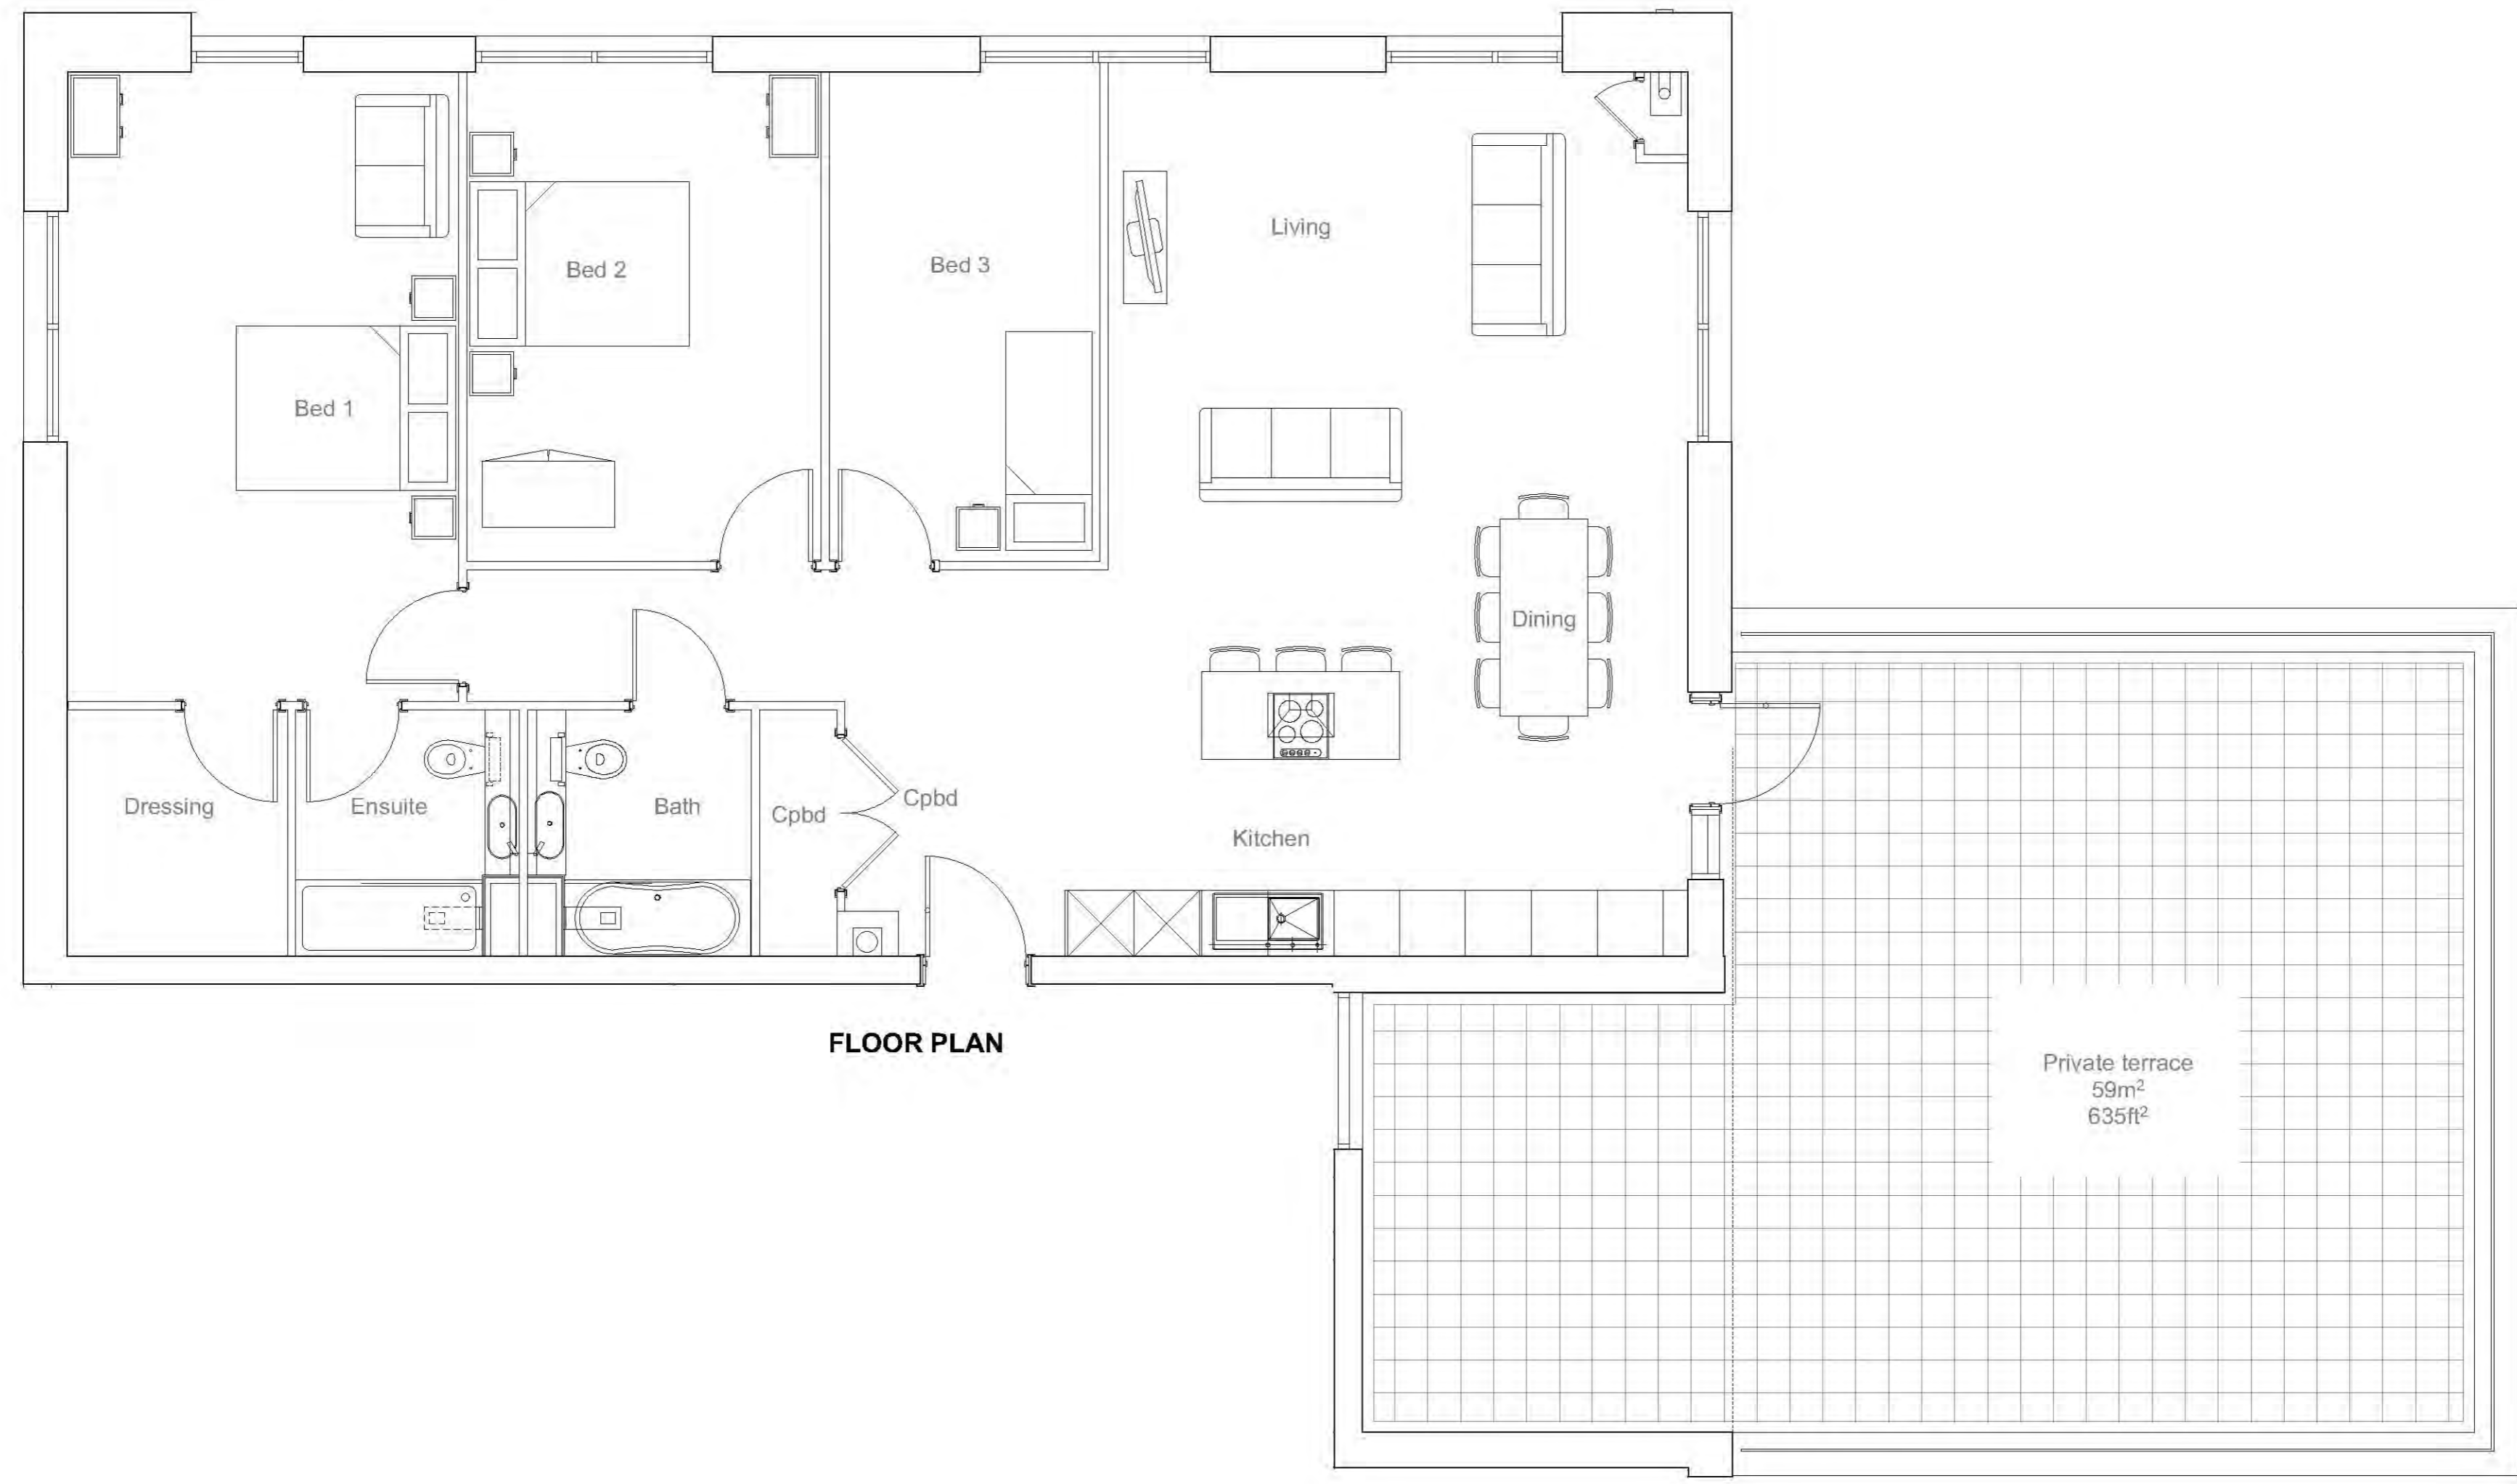

FLOOR PLAN

 

Client / project:
Weston Homes
 Prospects College, Southend-on-sea

Drawing title:
FLAT TYPE: 30 (3 BED)

Drawing status:
PLANNING

Date: 20/12/17	Drawn by: br	Project/Drawing Ref: AP234_230
Scale: 1:50@A2	Checked by: rd	Revision: A


Room ref:

UGF	C4 GF
1F	-
2F	-
3F	-
4F	-

(h) Handed variant of type

DO NOT scale from this drawing. DO NOT use any information without checking on site. DO NOT use any of the building areas indicated for valuation, purchase, sale or any legally binding contract unless explicitly authorised. DO NOT reproduce any part of this drawing without prior written consent. CHECK this drawing is the latest revision. If in doubt - ask. If this drawing has been received by a mail it should not be used as a contract document unless subsequently validated by a hard copy and issue sheet.

Copyright russ drage architects ltd 2017

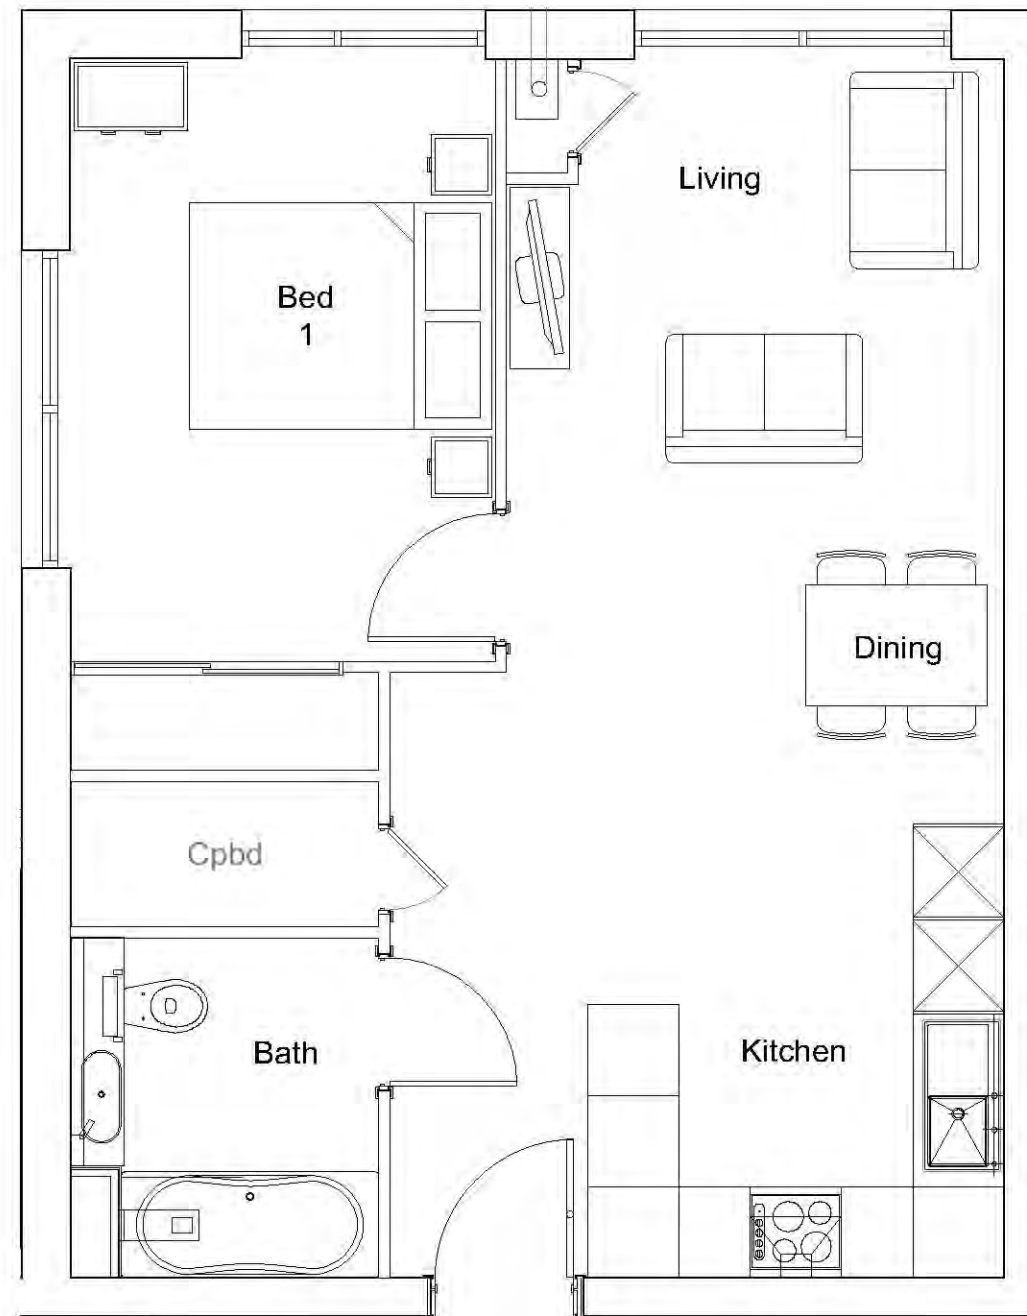

FLOOR PLAN

Client / project:

Weston Homes
Prospects College, Southend-on-sea

Drawing title:

FLAT TYPE: 31 (1 BED)

Drawing status:

PLANNING

Date:

20/12/17

Drawn by:

br

Project/Drawing Ref:

AP234_231

Scale:

1:50@A3

Checked by:

rd

Revision:

A



russ drage architects

3 the offices, 10 fleet street, brighton, east sussex, bn1 4ze
+44(0)1273 867993 +44(0)1273 867994
mail@russdrage-architects.com


Room ref:

UGF	D4 GF
1F	D12 FF
2F	D20 SF
3F	D28 TF
4F	-

(h) Handed variant of type

DO NOT scale from this drawing. DO NOT use any information without checking on site. DO NOT use any of the building areas indicated for valuation, purchase, sale or any legally binding contract unless explicitly authorised. DO NOT reproduce any part of this drawing without prior written consent. CHECK this drawing is the latest revision. If in doubt - ask. If this drawing has been received by a mail it should not be used as a contract document unless subsequently validated by a hard copy and issue sheet.

Copyright russ drage architects ltd 2017

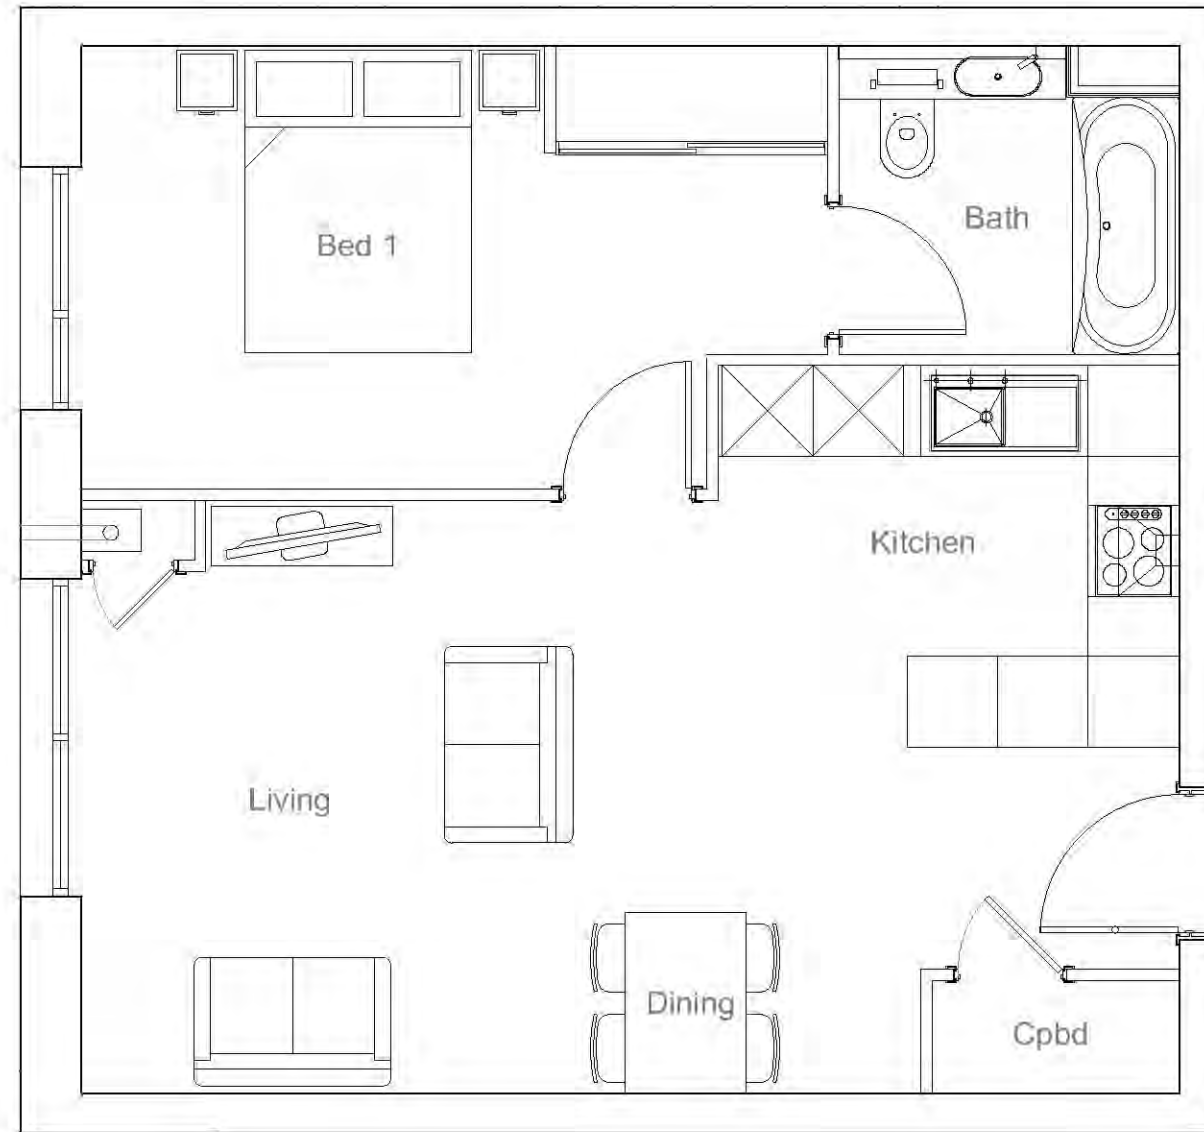

FLOOR PLAN

Client / project:

Weston Homes
Prospects College, Southend-on-sea

Drawing title:

FLAT TYPE: 32 (1 BED)

Drawing status:

PLANNING

Date:

20/12/17

Drawn by:

br

Project/Drawing Ref:

AP234_232

Scale:

1:50@A3

Checked by:

rd

Revision:

A




russ drage architects

3 the offices, 10 fleet street, brighton, east sussex, bn1 4ze
+44(0)1273 867993 +44(0)1273 867994
mail@russdrage-architects.com

Room ref:

UGF	E1 GF
1F	E3 FF
2F	E5 SF
3F	-
4F	-

(h) Handed variant of type

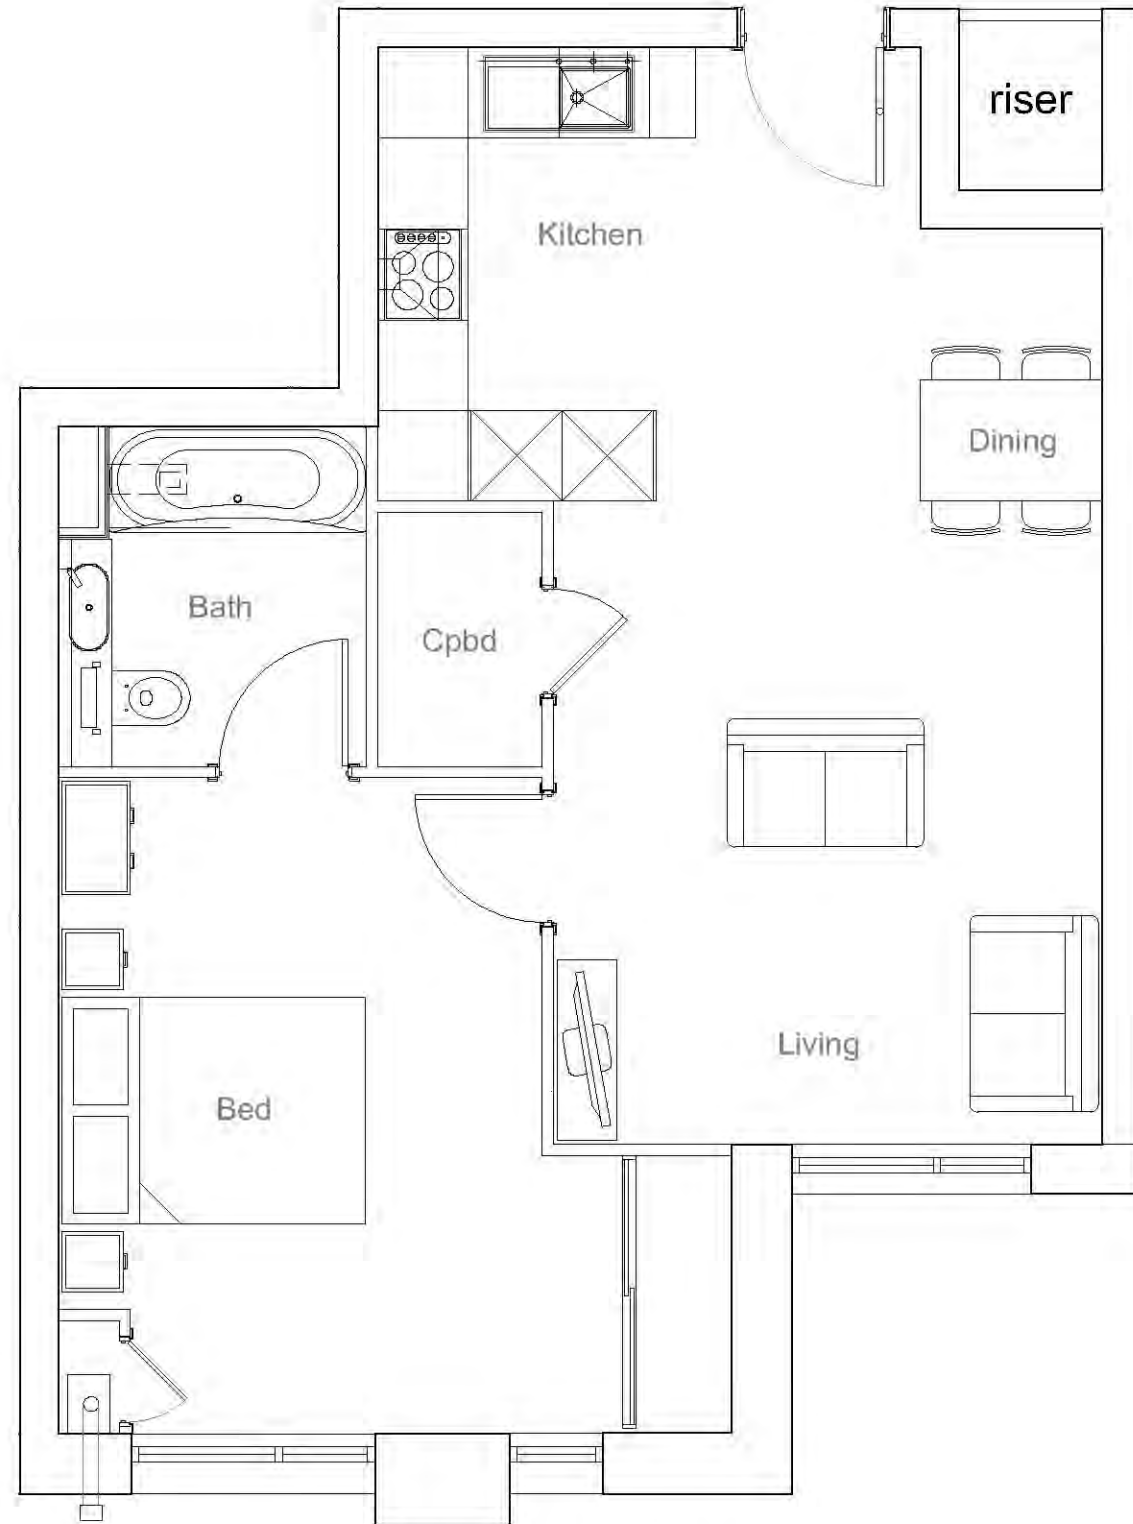

FLOOR PLAN

DO NOT scale from this drawing. DO NOT use any information without checking on site. DO NOT use any of the building areas indicated for valuation, purchase, sale or any legally binding contract unless explicitly authorised. DO NOT reproduce any part of this drawing without prior written consent. CHECK this drawing is the latest revision. If in doubt - ask. If this drawing has been received by a mail it should not be used as a contract document unless subsequently validated by a hard copy and issue sheet.

Copyright russ drage architects ltd 2017

Client / project:

Weston Homes
Prospects College, Southend-on-sea

Drawing title:

FLAT TYPE: 33 (1 BED)

Drawing status:

PLANNING

Date:

20/12/17

Drawn by:

br

Project/Drawing Ref:

AP234_233

Scale:

1:50@A3

Checked by:

rd

Revision:

A



russ drage architects

3 the offices, 10 fleet street, brighton, east sussex, bn1 4ze
t +44(0)1273 867993 f +44(0)1273 867994
e mail@russdrage-architects.com

Room ref:

UGF	E2 GF
1F	E4 FF
2F	E6 SF
3F	-
4F	-

(h) Handed variant of type



FLOOR PLAN

DO NOT scale from this drawing. DO NOT use any information without checking on site. DO NOT use any of the building areas indicated for valuation, purchase, sale or any legally binding contract unless explicitly authorised. DO NOT reproduce any part of this drawing without prior written consent. CHECK this drawing is the latest revision. If in doubt - ask. If this drawing has been received by a mail it should not be used as a contract document unless subsequently validated by a hard copy and issue sheet.

Copyright russ drage architects ltd 2017

Client / project:

Weston Homes
Prospects College, Southend-on-sea

Drawing title:

FLAT TYPE: 34 (2 BED)

Drawing status:

PLANNING

Date:

20/12/17

Drawn by:

br

Project/Drawing Ref:

AP234_234

Scale:

1:50@A3

Checked by:

rd

Revision:

A



russ drage architects

3 the offices, 10 fleet street, brighton, east sussex, bn1 4ze
+44(0)1273 867993 +44(0)1273 867994
mail@russdrage-architects.com


Room ref:

UGF	-
1F	B9 FF
2F	B17 SF
3F	-
4F	-

(h) Handed variant of type

DO NOT scale from this drawing. DO NOT use any information without checking on site. DO NOT use any of the building areas indicated for valuation, purchase, sale or any legally binding contract unless explicitly authorised. DO NOT reproduce any part of this drawing without prior written consent. CHECK this drawing is the latest revision. If in doubt - ask. If this drawing has been received by a mail it should not be used as a contract document unless subsequently validated by a hard copy and issue sheet.

Copyright russ drage architects ltd 2017

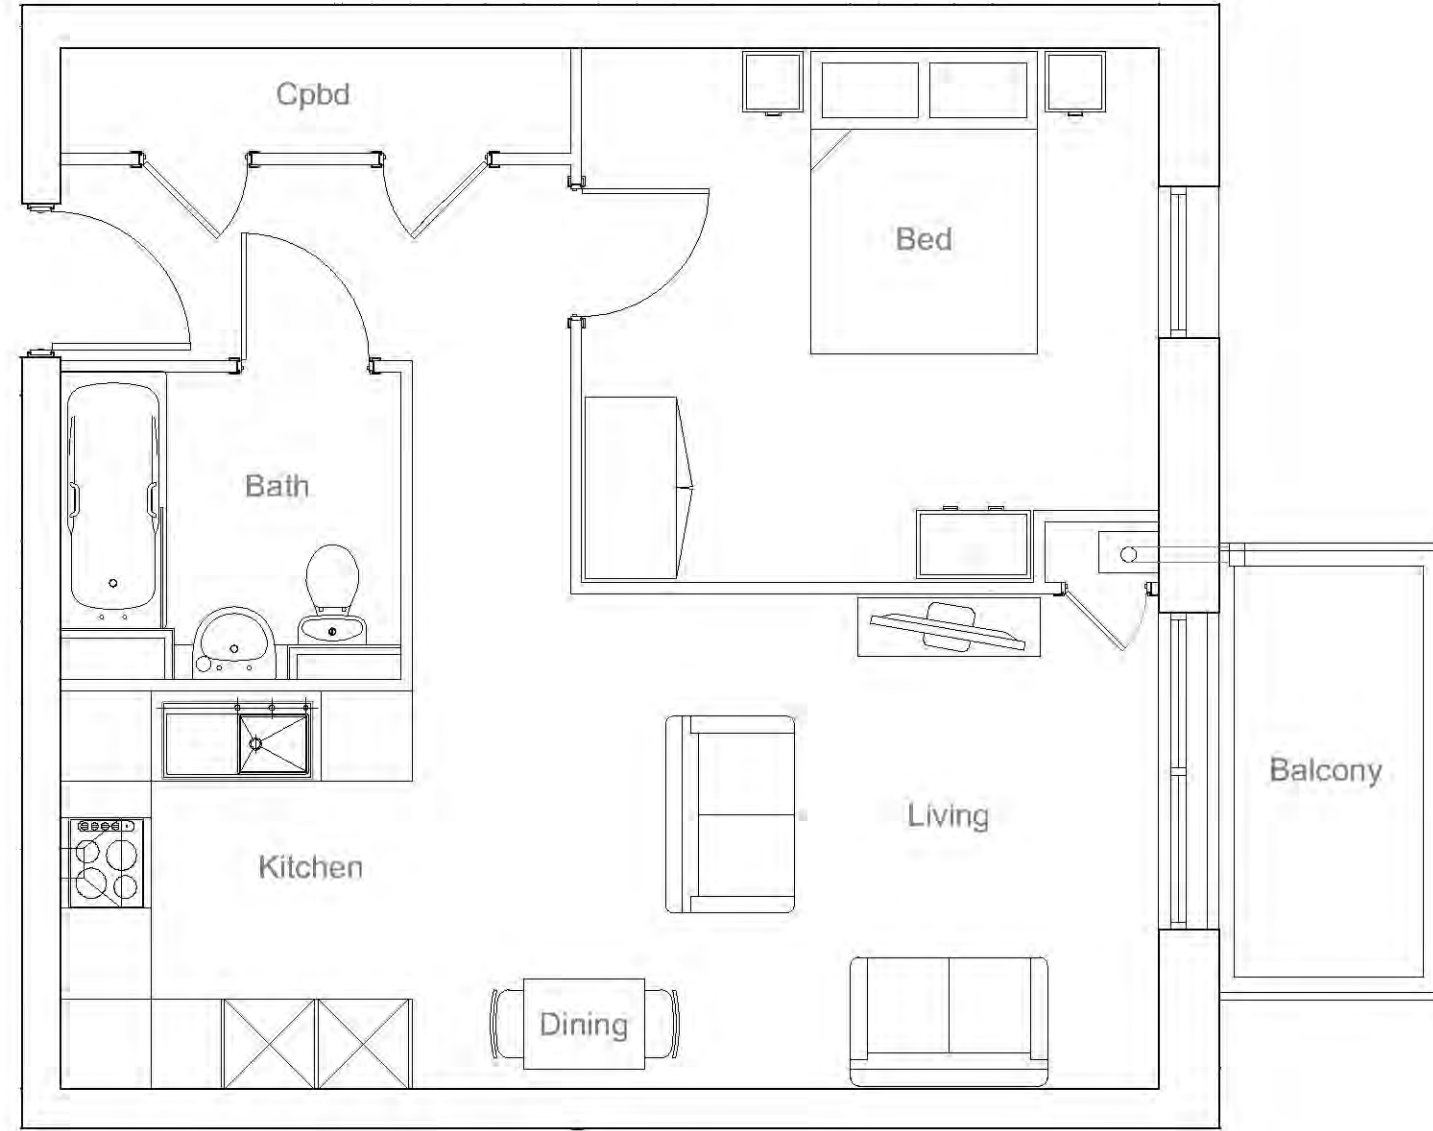

FLOOR PLAN

Client / project:

Weston Homes
Prospects College, Southend-on-sea

Drawing title:

FLAT TYPE: 35 (1 BED)

Drawing status:

PLANNING

Date:

20/12/17

Drawn by:

br

Project/Drawing Ref:

AP234_235

Scale:

1:50@A3

Checked by:

rd

Revision:

A



russ drage architects

3 the offices, 10 fleet street, brighton, east sussex, bn1 4ze
+44(0)1273 867993 +44(0)1273 867994
mail@russdrage-architects.com


Room ref:

UGF	-
1F	B11 FF
2F	B19 SF
3F	-
4F	-

(h) Handed variant of type

DO NOT scale from this drawing. DO NOT use any information without checking on site. DO NOT use any of the building areas indicated for valuation, purchase, sale or any legally binding contract unless explicitly authorised. DO NOT reproduce any part of this drawing without prior written consent. CHECK this drawing is the latest revision. If in doubt - ask. If this drawing has been received by a mail it should not be used as a contract document unless subsequently validated by a hard copy and issue sheet.

Copyright russ drage architects ltd 2017

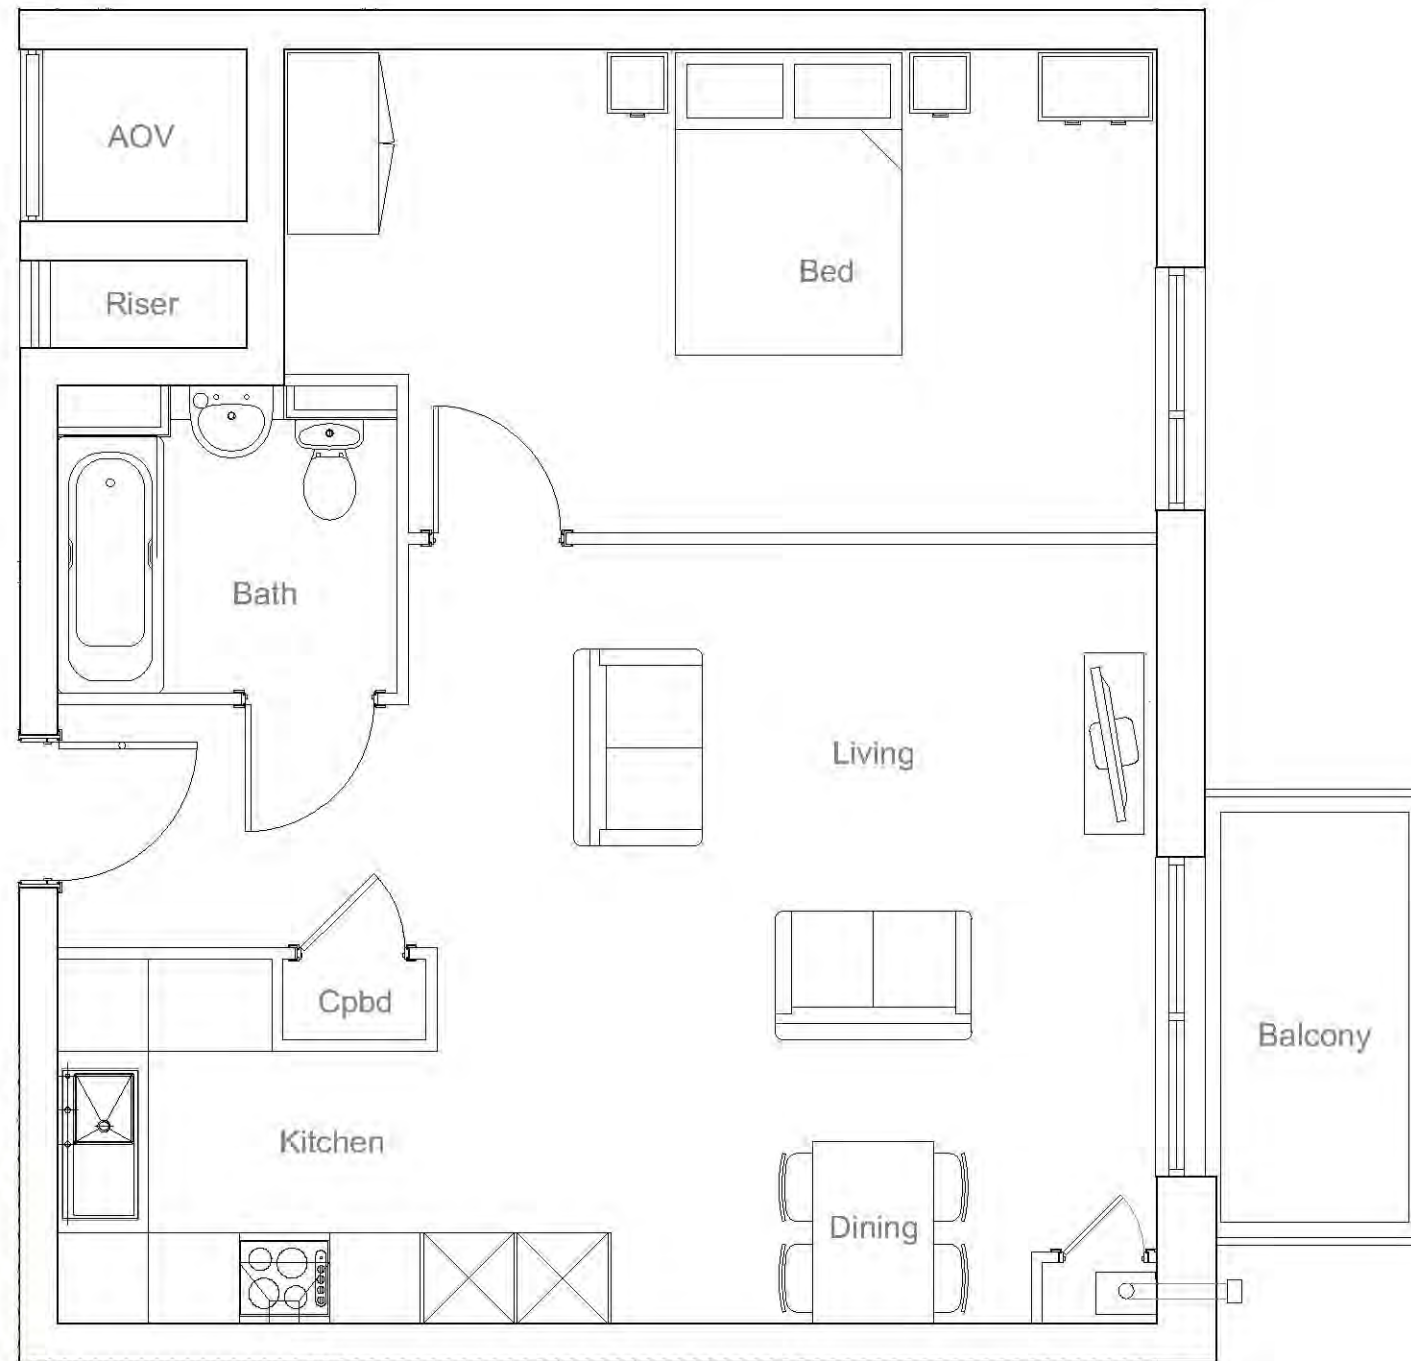

FLOOR PLAN

Client / project:

Weston Homes
Prospects College, Southend-on-sea

Drawing title:

FLAT TYPE: 36 (1 BED)

Drawing status:

PLANNING

Date:

20/12/17

Drawn by:

br

Project / Drawing Ref:

AP234_236

Scale:

1:50@A3

Checked by:

rd

Revision:

A



russ drage architects

3 the offices, 10 fleet street, brighton, east sussex, bn1 4ze
+44(0)1273 867993 | +44(0)1273 867994
mail@russdrage-architects.com


Room ref:

UGF	-
1F	B14 FF
2F	B22 SF
3F	-
4F	-

(h) Handed variant of type

DO NOT scale from this drawing. DO NOT use any information without checking on site. DO NOT use any of the building areas indicated for valuation, purchase, sale or any legally binding contract unless explicitly authorised. DO NOT reproduce any part of this drawing without prior written consent. CHECK this drawing is the latest revision. If in doubt - ask. If this drawing has been received by a mail it should not be used as a contract document unless subsequently validated by a hard copy and issue sheet.

Copyright russ drage architects ltd 2017

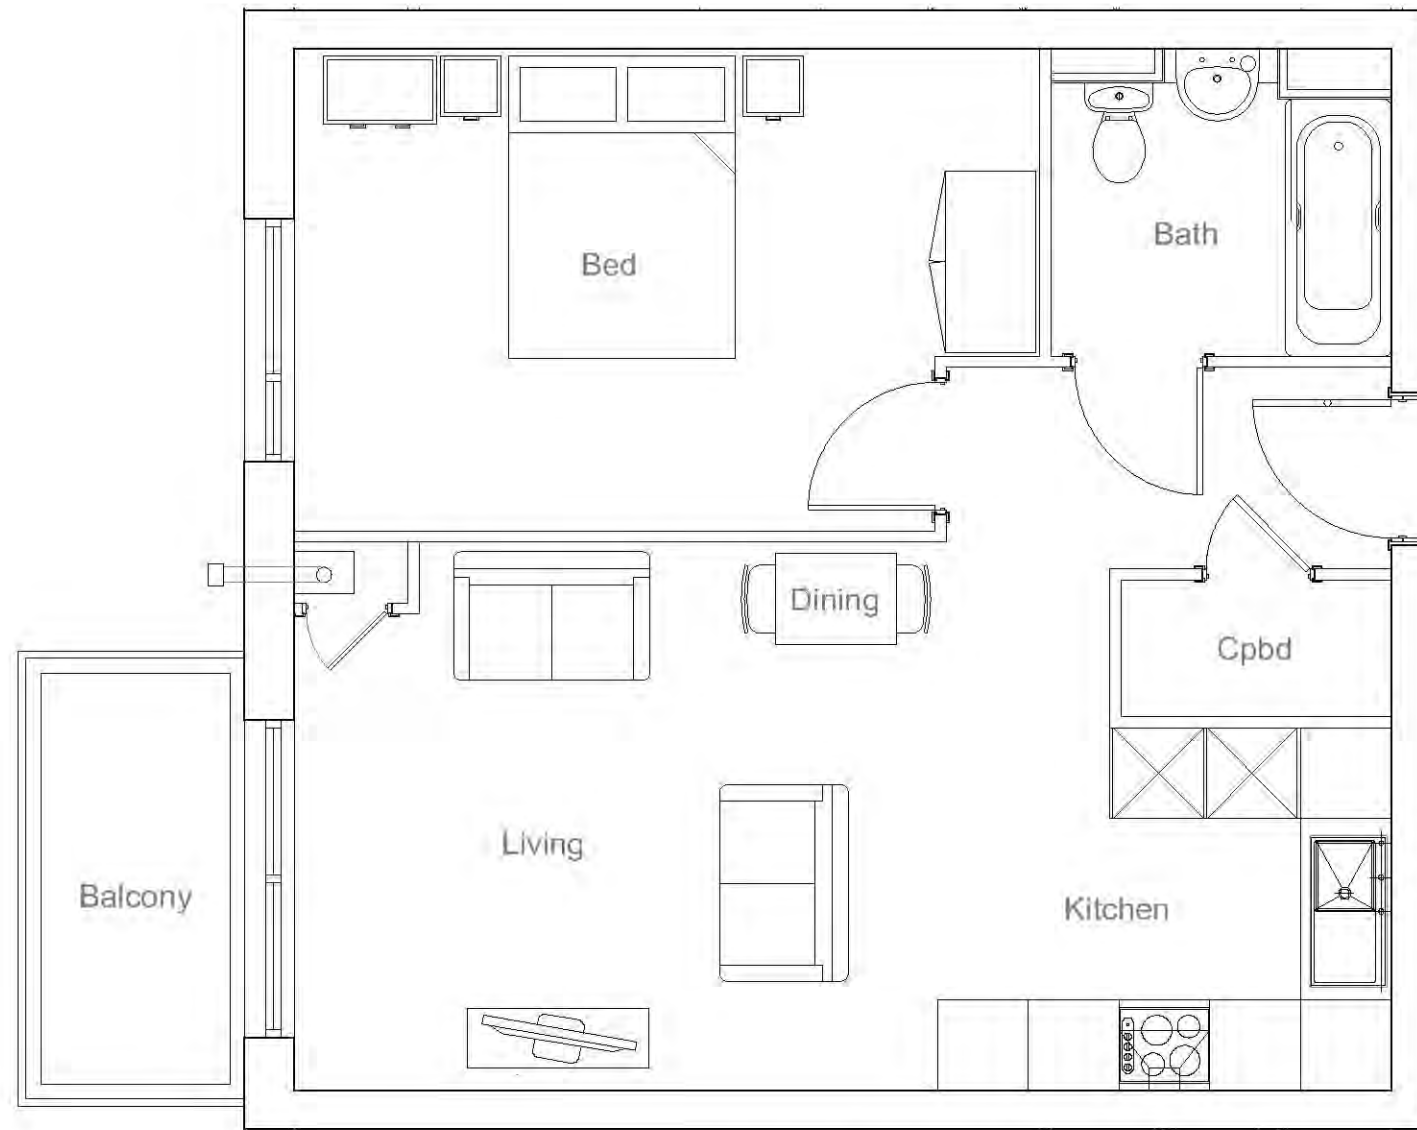

FLOOR PLAN



Client / project:

Weston Homes
Prospects College, Southend-on-sea

Drawing title:

FLAT TYPE: 37 (1 BED)

Drawing status:

PLANNING

Date:

20/12/17

Drawn by:

br

Project/Drawing Ref:

AP234_237

Scale:

1:50@A3

Checked by:

rd

Revision:

A

russ drage architects

3 the offices, 10 fleet street, brighton, east sussex, bn1 4ze
+44(0)1273 867993 +44(0)1273 867994
mail@russdrage-architects.com


Room ref:

UGF	-
1F	-
2F	D19 SF
3F	D27 TF
4F	-

(h) Handed variant of type

DO NOT scale from this drawing. DO NOT use any information without checking on site. DO NOT use any of the building areas indicated for valuation, purchase, sale or any legally binding contract unless explicitly authorised. DO NOT reproduce any part of this drawing without prior written consent. CHECK this drawing is the latest revision. If in doubt - ask. If this drawing has been received by e-mail it should not be used as a contract document unless subsequently validated by a hard copy and issue sheet.

Copyright russ drage architects ltd 2017

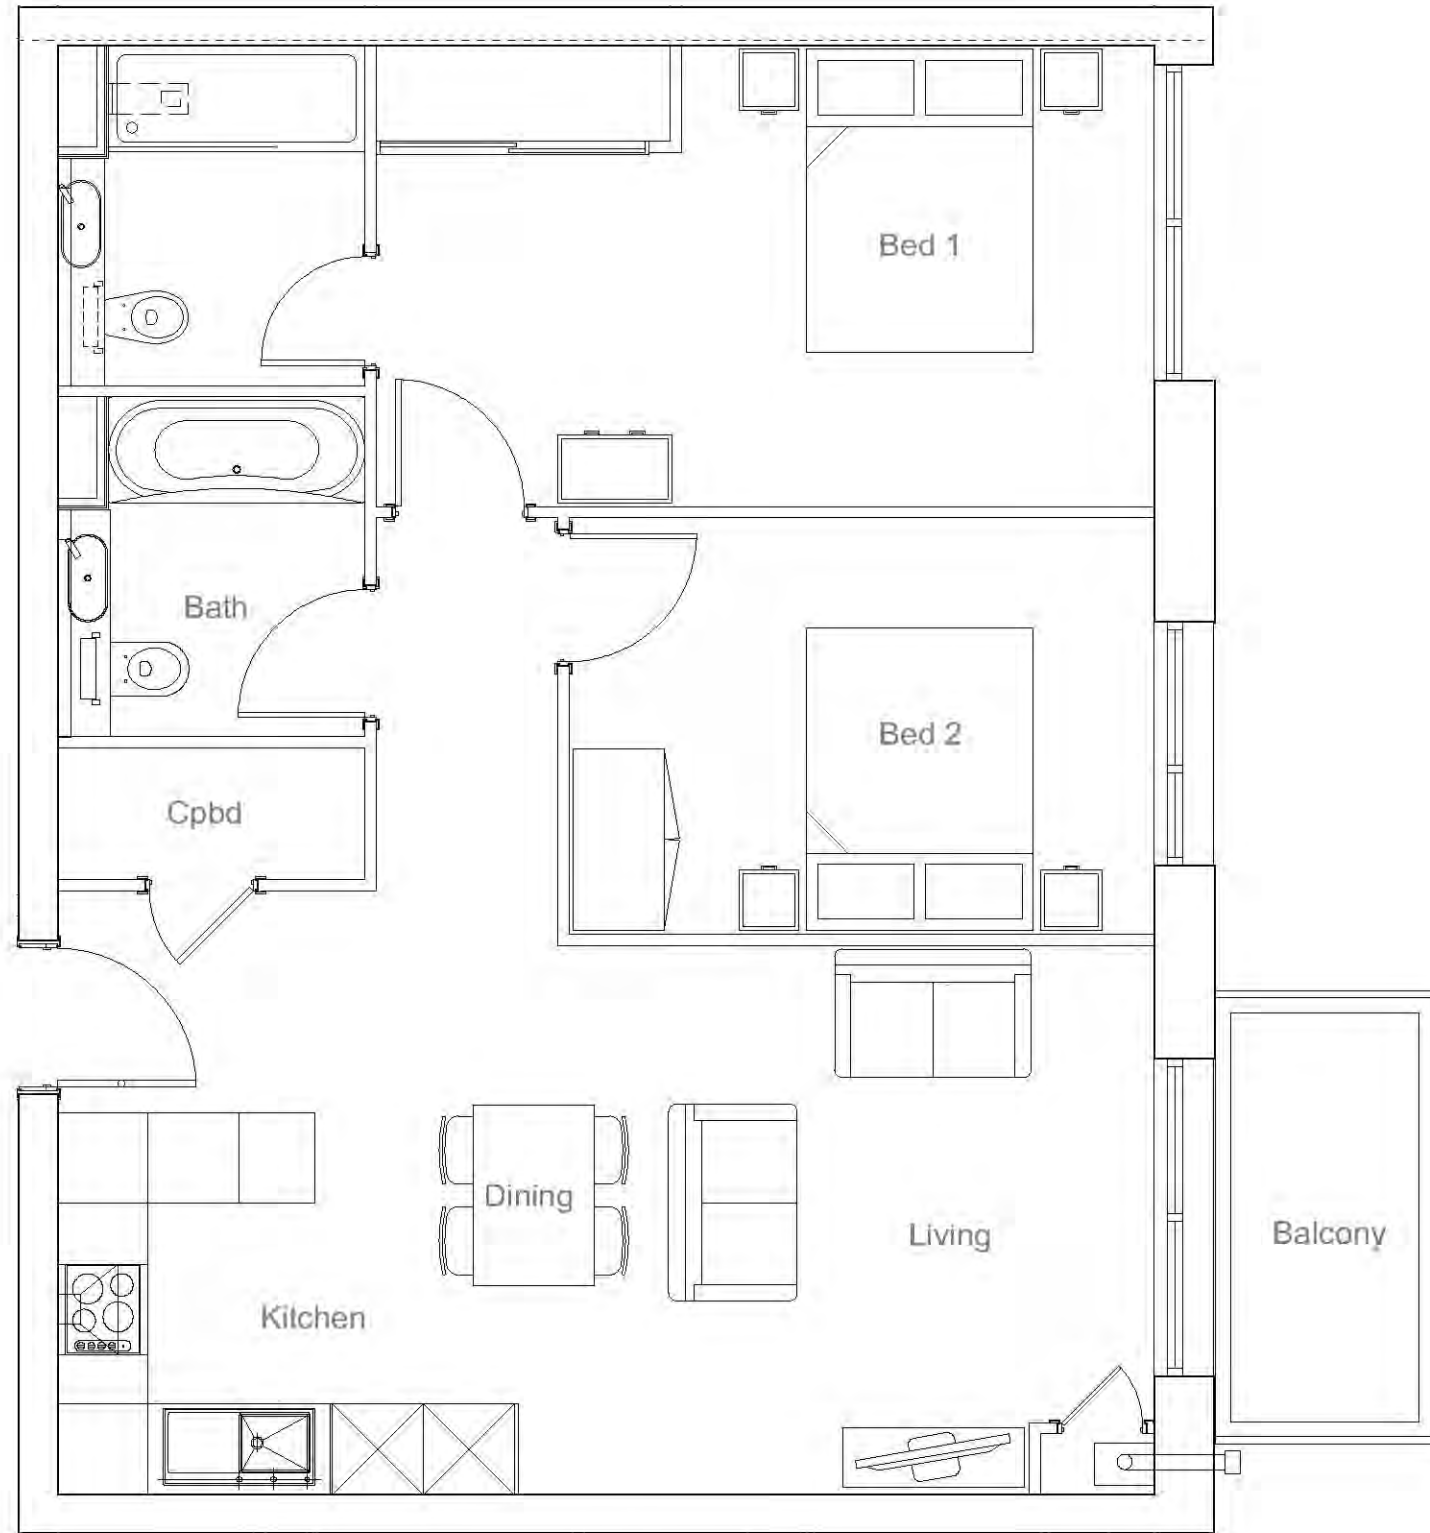

FLOOR PLAN

Client / project:

Weston Homes
Prospects College, Southend-on-sea

Drawing title:

FLAT TYPE: 38 (2 BED)

Drawing status:

PLANNING

Date:

20/12/17

Drawn by:

br

Project/Drawing Ref:

AP234_238

Scale:


1:50@A3

Checked by:

rd

Revision:

A

 

russ drage architects

3 the offices, 10 fleet street, brighton, east sussex, bn1 4ze
t +44(0)1273 867993 f +44(0)1273 867994
e mail@russdrage-architects.com

Room ref:

UGF	-
1F	-
2F	-
3F	D26 TF
4F	-

(h) Handed variant of type

DO NOT scale from this drawing. DO NOT use any information without checking on site. DO NOT use any of the building areas indicated for valuation, purchase, sale or any legally binding contract unless explicitly authorised. DO NOT reproduce any part of this drawing without prior written consent. CHECK this drawing is the latest revision. If in doubt - ask. If this drawing has been received by a mail it should not be used as a contract document unless subsequently validated by a hard copy and issue sheet.

Copyright russ drage architects ltd 2017



Client / project:

Weston Homes
Prospects College, Southend-on-sea

Drawing title:

FLAT TYPE: 39 (2 BED)

Drawing status:

PLANNING

Date:

20/12/17

Drawn by:

br

Project/Drawing Ref:

AP234_239

Scale:

1:50@A3

Checked by:

rd

Revision:

A




russ drage architects

3 the offices, 10 fleet street, brighton, east sussex, bn1 4ze
+44(0)1273 867993 +44(0)1273 867994
mail@russdrage-architects.com

Room ref:

UGF	-
1F	-
2F	-
3F	E7 TF
4F	-

(h) Handed variant of type

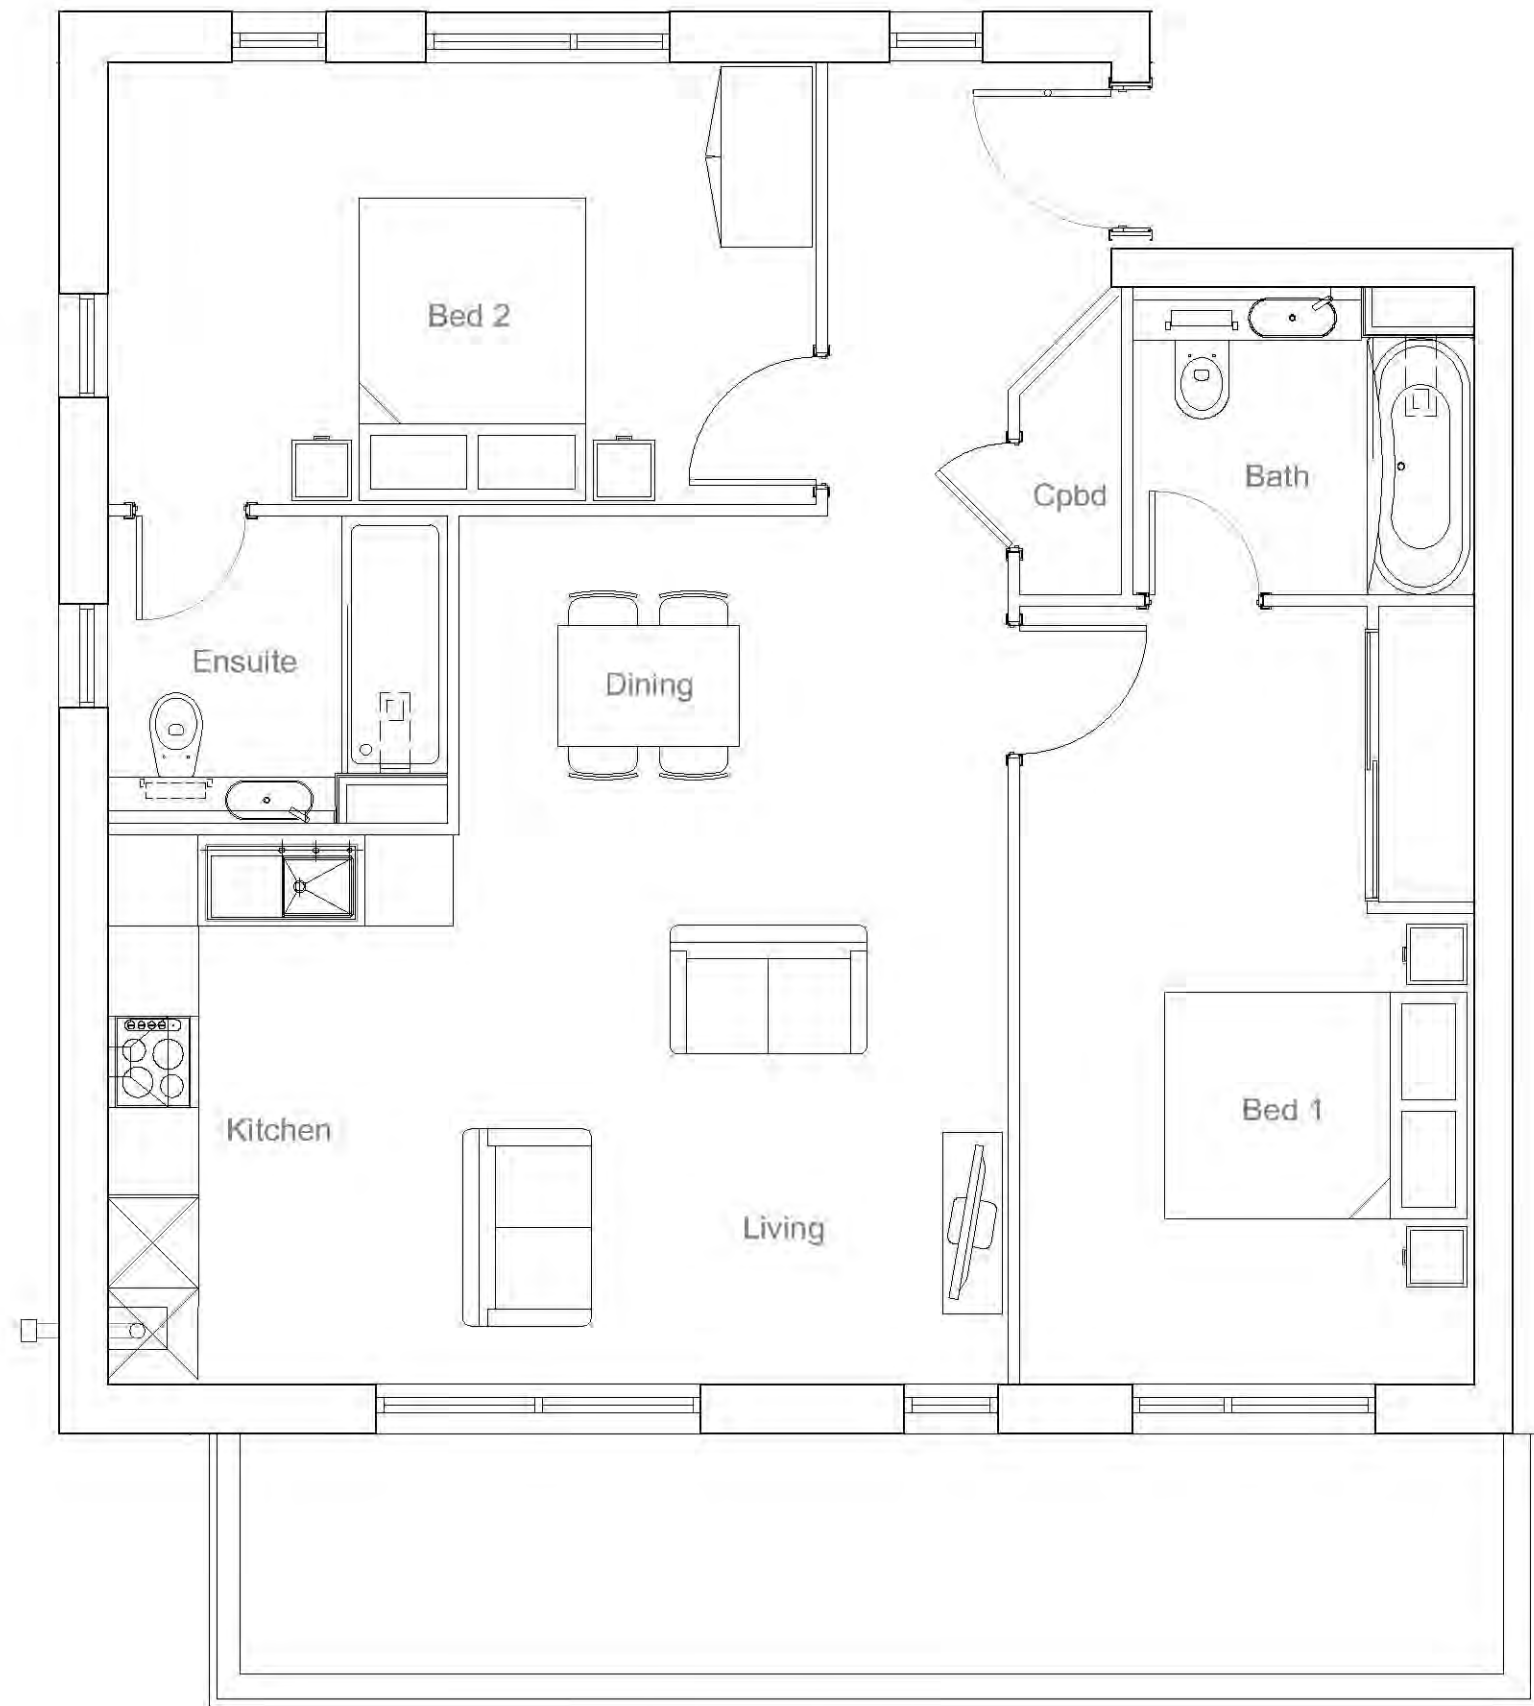

FLOOR PLAN

DO NOT scale from this drawing. DO NOT use any information without checking on site. DO NOT use any of the building areas indicated for valuation, purchase, sale or any legally binding contract unless explicitly authorised. DO NOT reproduce any part of this drawing without prior written consent. CHECK this drawing is the latest revision. If in doubt - ask. If this drawing has been received by a mail it should not be used as a contract document unless subsequently validated by a hand copy and issue sheet.

Copyright russ drage architects ltd 2017

Client / project:

Weston Homes
Prospects College, Southend-on-sea

Drawing title:

FLAT TYPE: 40 (2 BED)

Drawing status:

PLANNING

Date:

20/12/17

Drawn by:

br

Project/Drawing Ref:

AP234_240

Scale:

1:50@A3

Checked by:

rd

Revision:

A



russ drage architects

3 the offices, 10 fleet street, brighton, east sussex, bn1 4ze
+44(0)1273 867993 +44(0)1273 867994
mail@russdrage-architects.com

1 Screening around first floor balcony to prevent direct views to garden of No.40 Fairfax Drive will also screen views from second floor balcony

2 Offset from second floor balcony is effectively 18.0m from 'sensitive' patio area of the garden to No.40

