


1 SITE PLAN OVERVIEW
Scale: 1:250

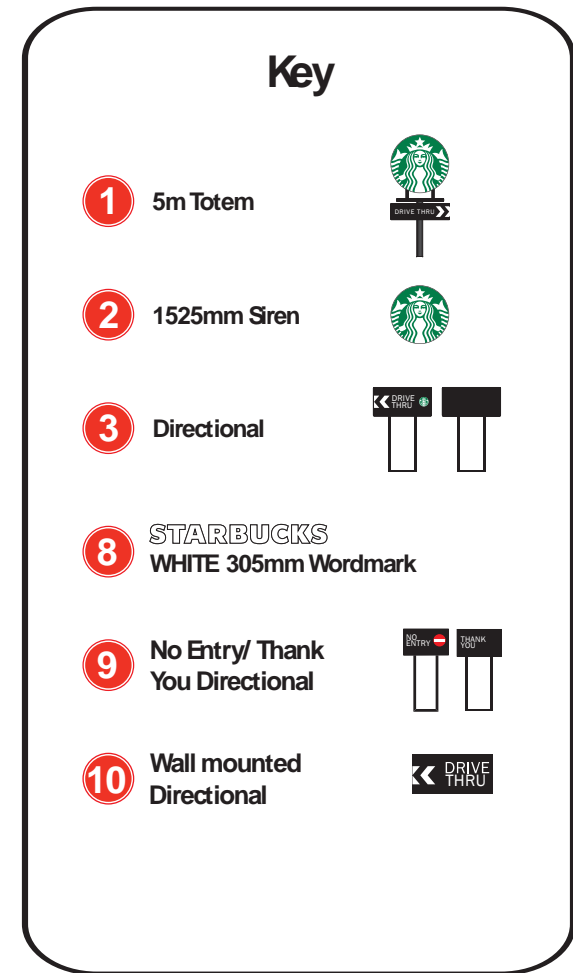

- 1 Item A | 1 Off 5metre Internally Illuminated Totem Pole Sign - 1:50
5000mm high mild steel post with box section frame top and drop arms to carry siren roundel and drive thru box.

Siren Logo :

2x fret cut aperture face trays with 50mm trim to accept 5mm opal 050 acrylic roundall in rear with applied Starbucks Green Siren logo to face.
Sign illuminated by LED's positioned on clear acrylic divider suspended from within. Carcass Painted Satin Black outside, White inside.



Drive Thru Box :





2x fret cut face trays with aluminium carcass designed to fit around post. Painted white inside and satin black outside. Aluminium face trays backed up with 5mm 050 opal acrylic and internally illuminated by tridonic led's.



Base details

Plan View

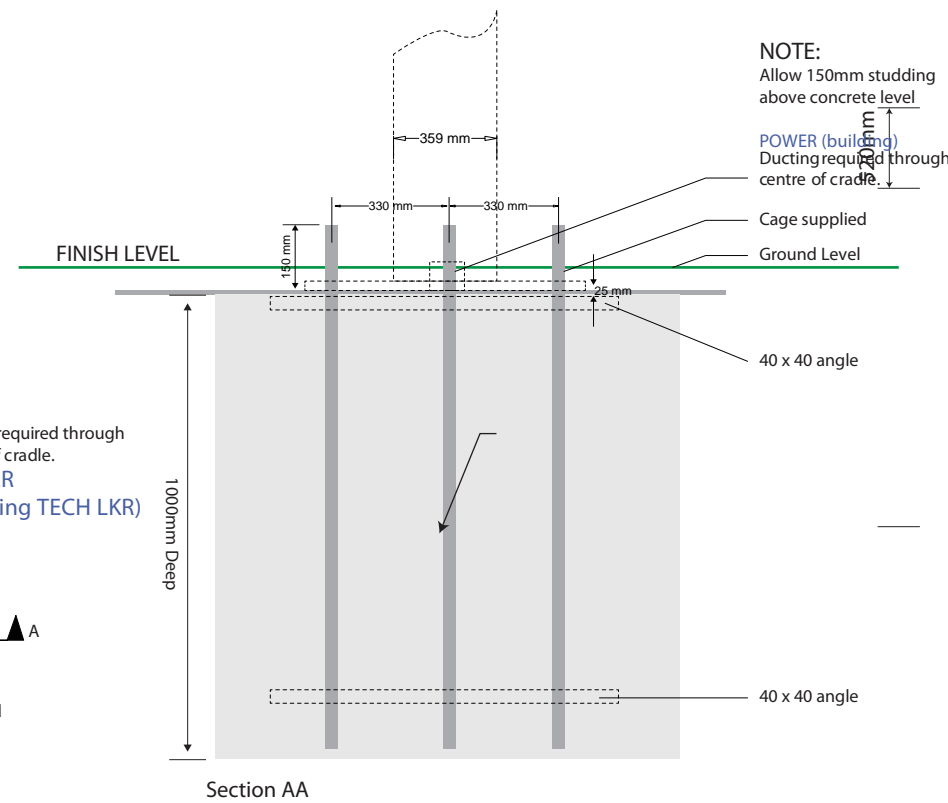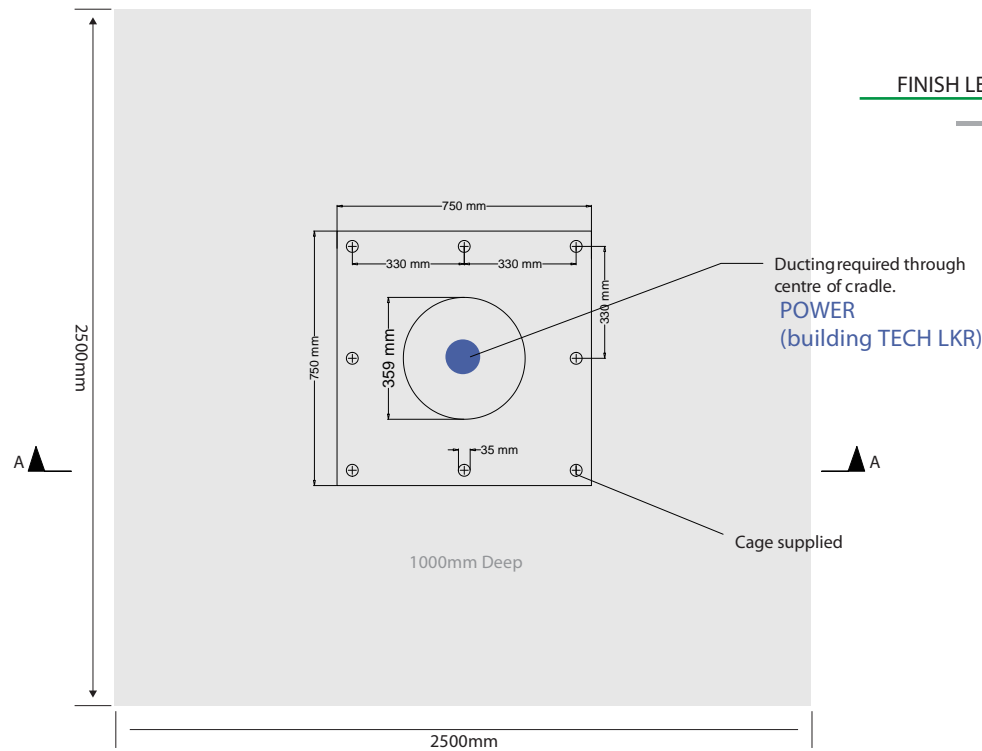


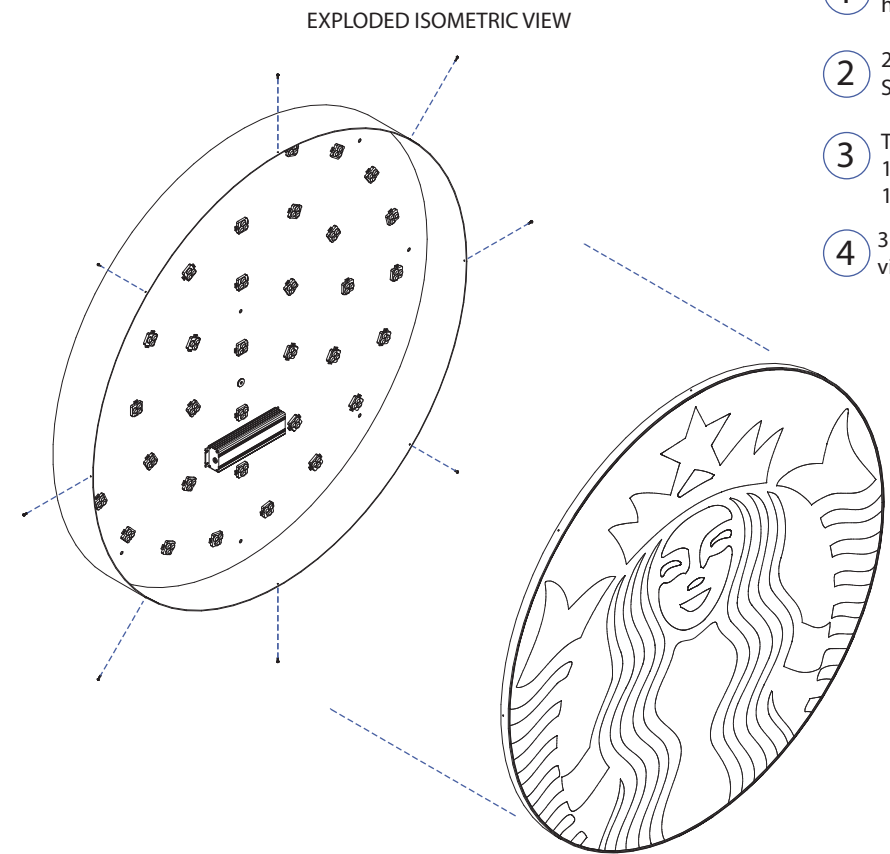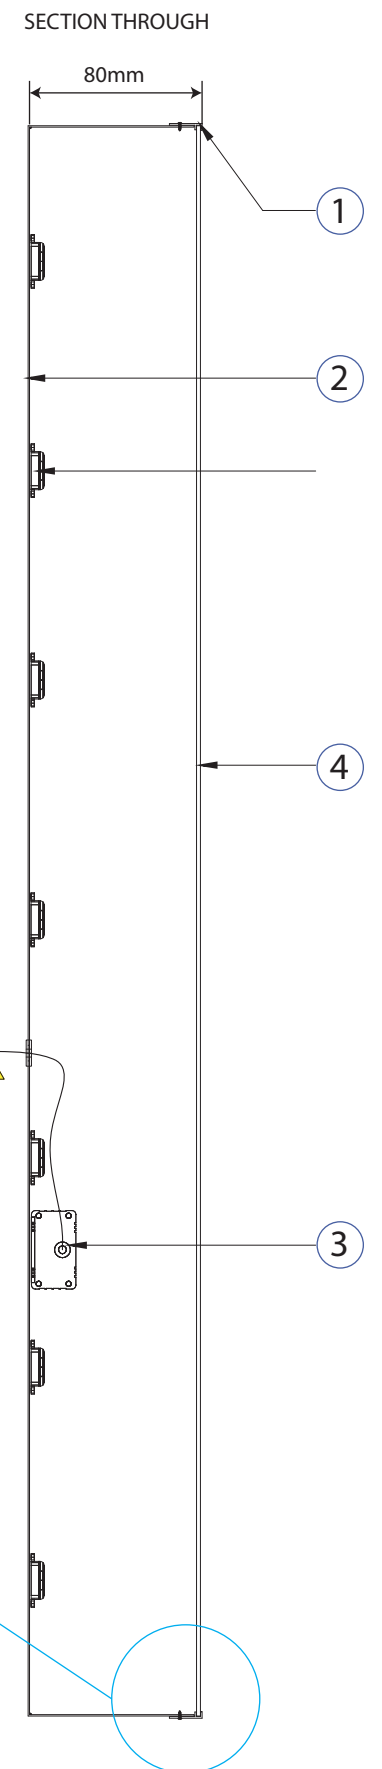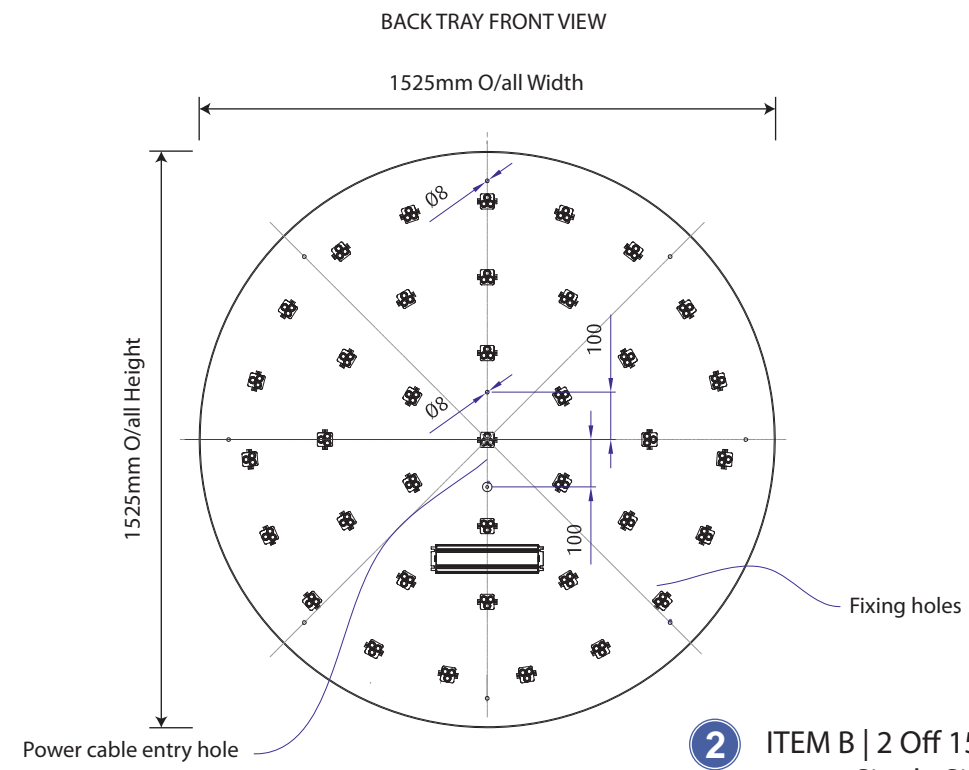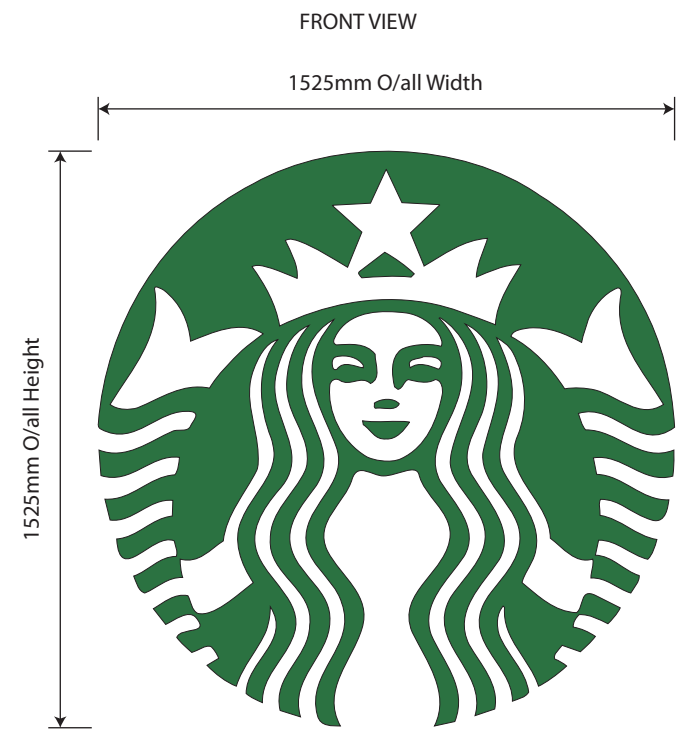


2 ITEM B | 2 Off 1525mm Internal Single Sided Roundel


SPECIFICATION

- 1 Black plastic trim, fixed to aluminium carcass using small pan head screws with heads painted Black
- 2 2mm thick Aluminium carcass finished White inside and Satin Black RAL 9005 externally.
- 3 Tridonic P560 Crystal White LED, 38 off modules required.
1 Off Tridonic Talex LCU 060/12 D010 120/240V converter required.
- 4 3mm thick 050 Opal perspex face with face applied translucent vinyl 3M scotchall vinyl Holly Green 3630-76

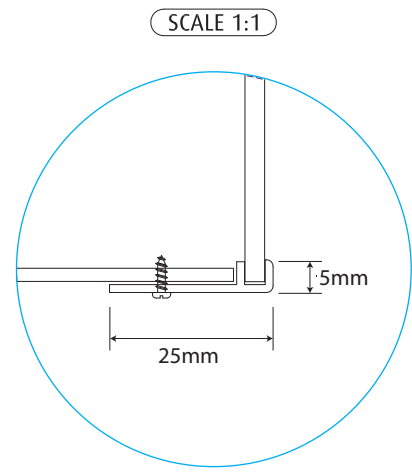


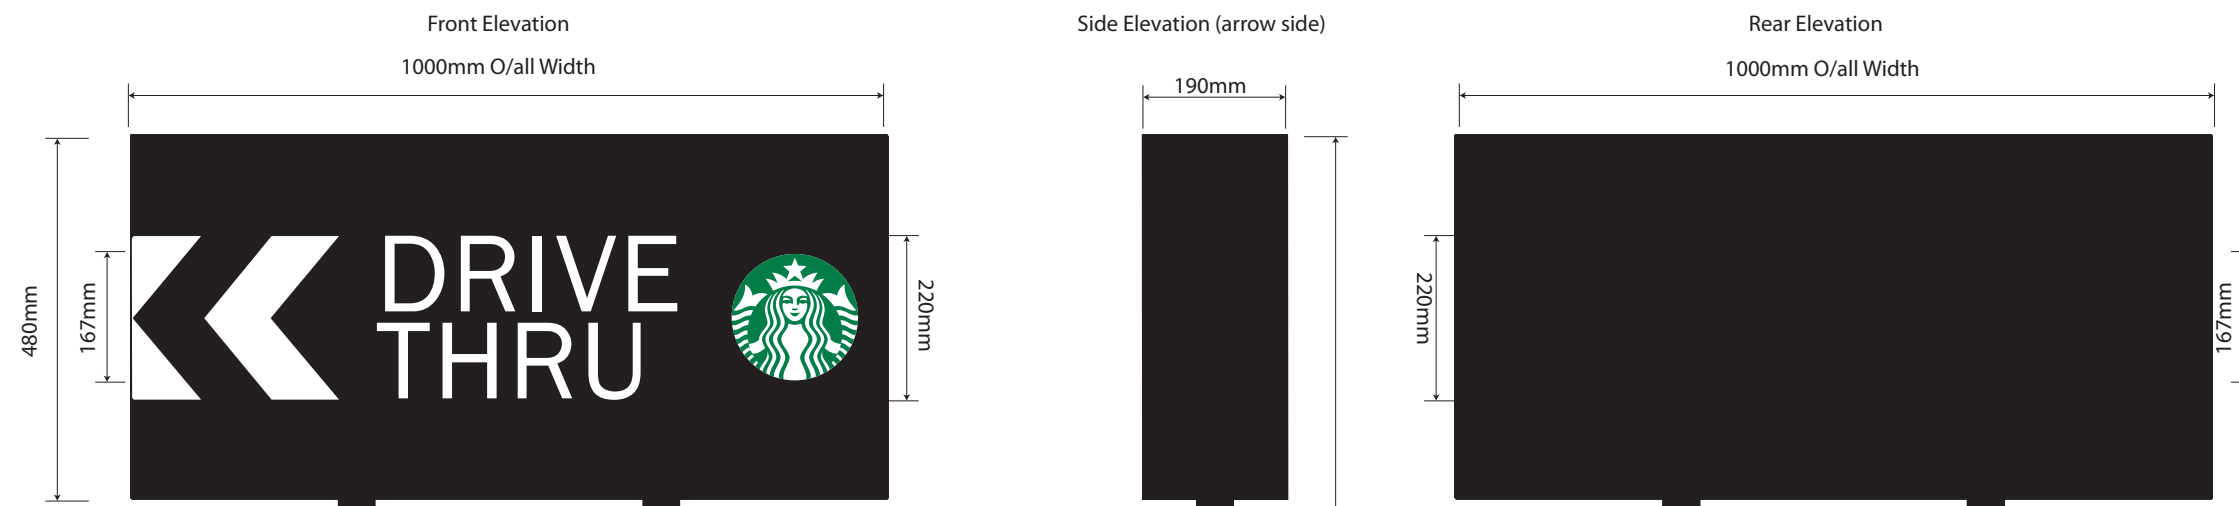


3 ITEM C | 2 Off 1500 High Directional Sign - 1:10
2 Off 1500mm Double sided entrance directional sign internally illuminated via LED's.

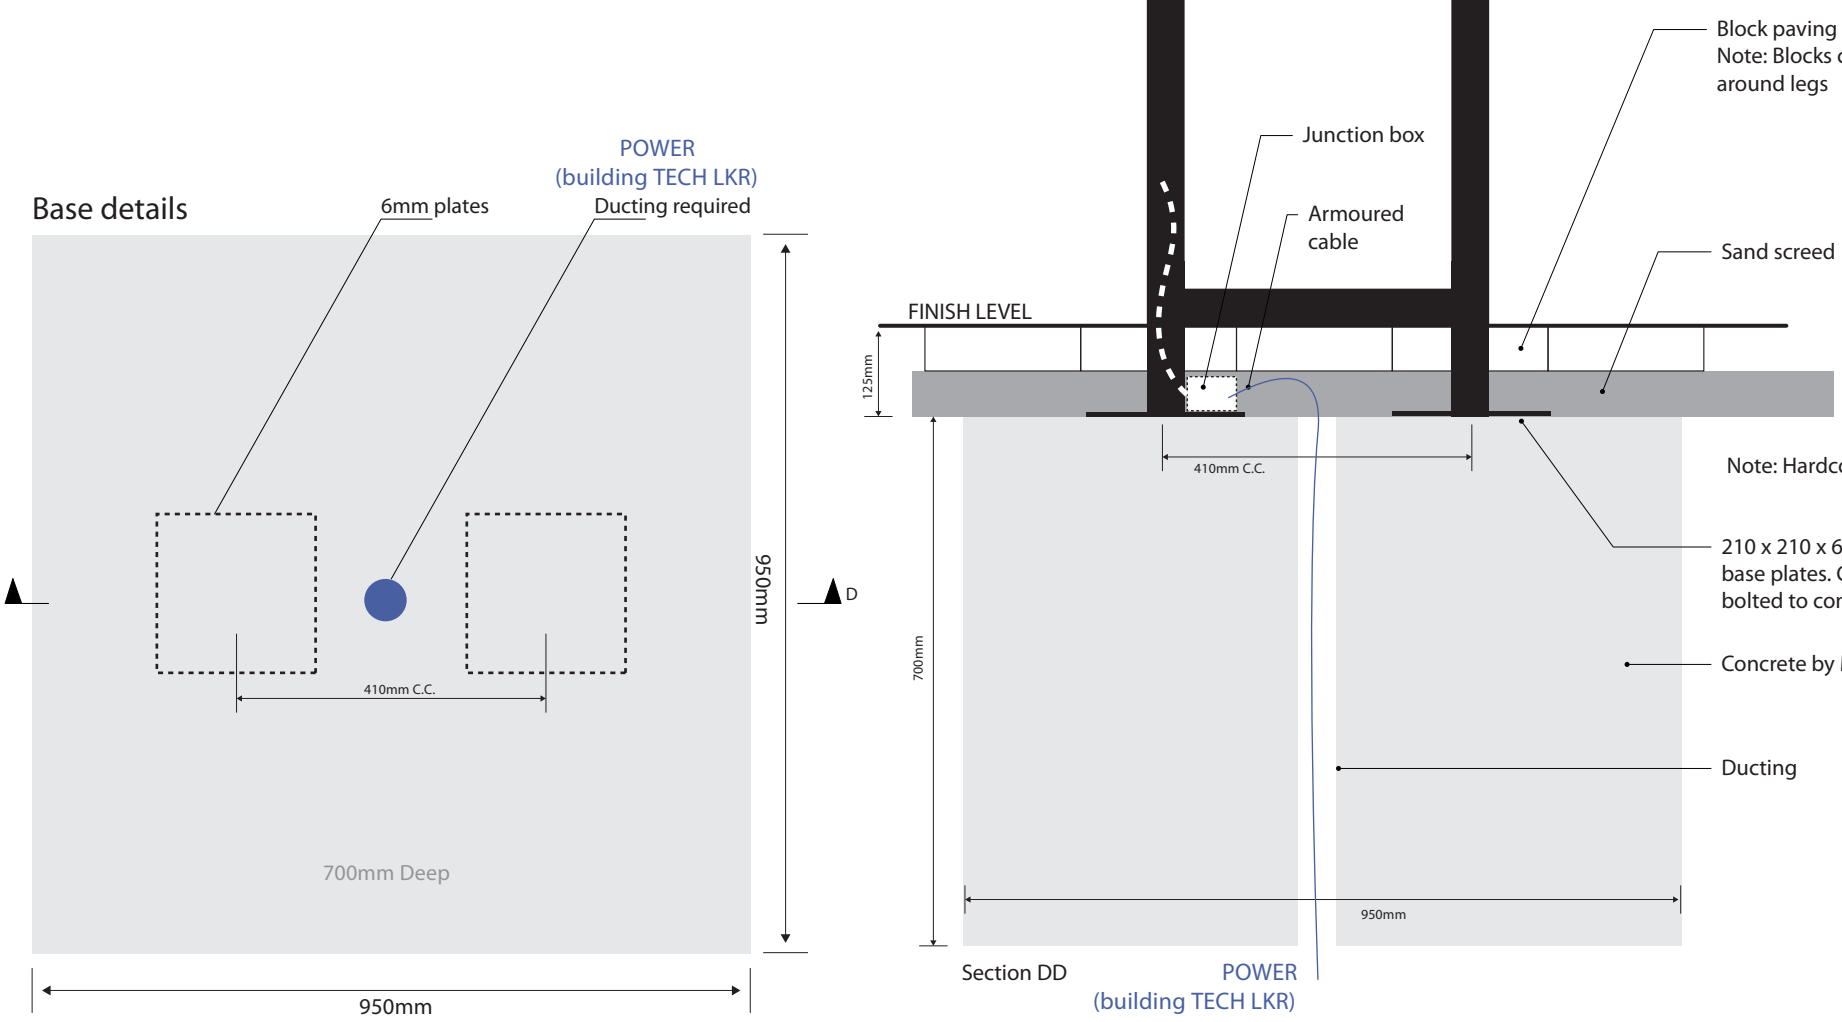

8 ITEM H | LED Wordmark Lettering - 1:20
Face illuminated LED wordmark.

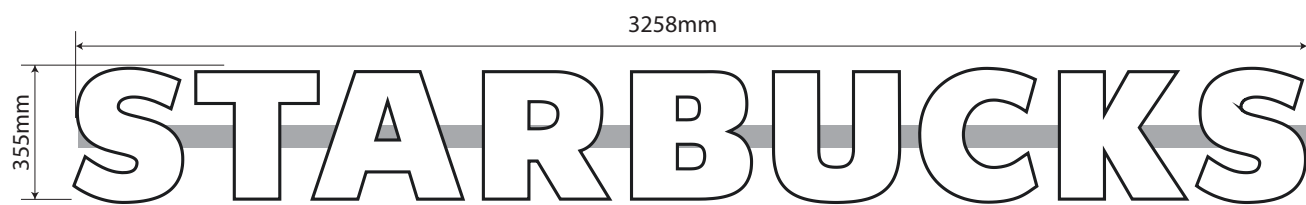


Section Through - Scale 1:2

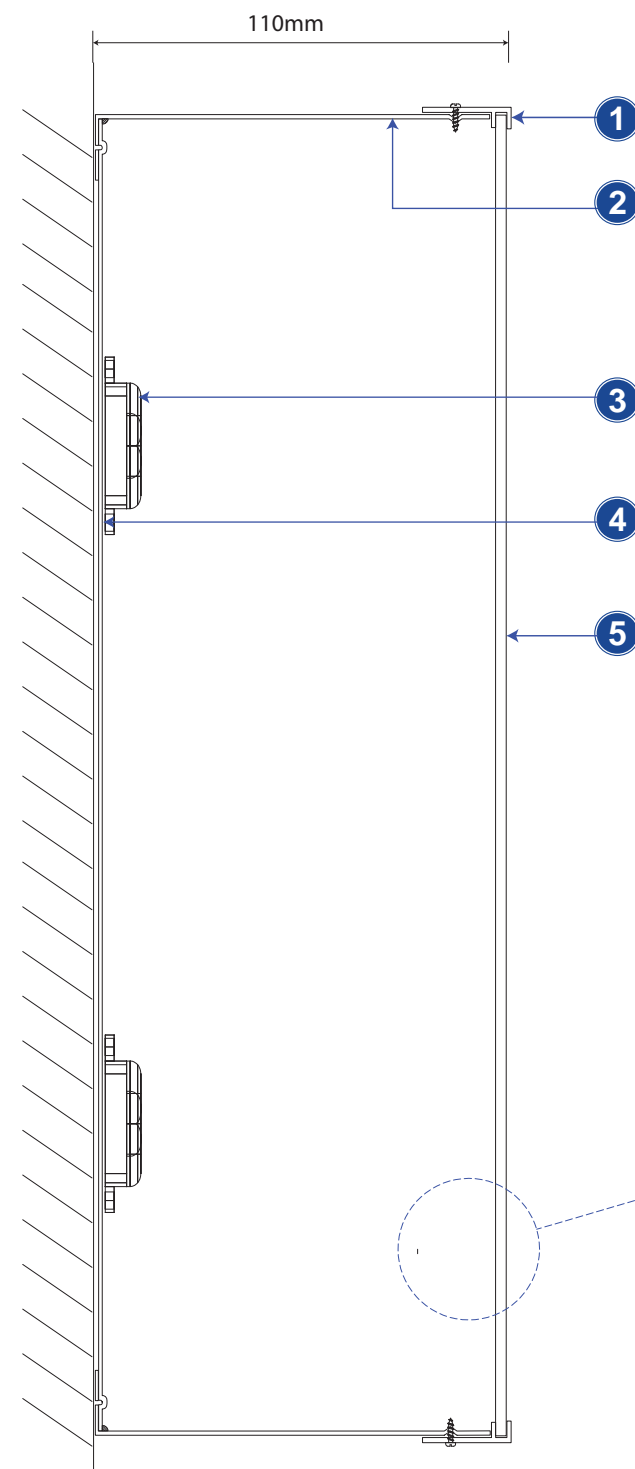

Specification:

- 1** Black plastic trim, fixed to aluminium carcass using small pan head screws with heads painted Black.
- 2** 1mm thick aluminium carcass finished White inside and Satin Black RAL 9005 externally.
- 3** Tridoni LED, see next page for type quantities and convertors required for each letter set.
- 4** 1mm thick aluminium backing finished White inside, pressed fixed to carcass.
- 5** 3mm thck 050 opal perspex face.

SCALE 1:1

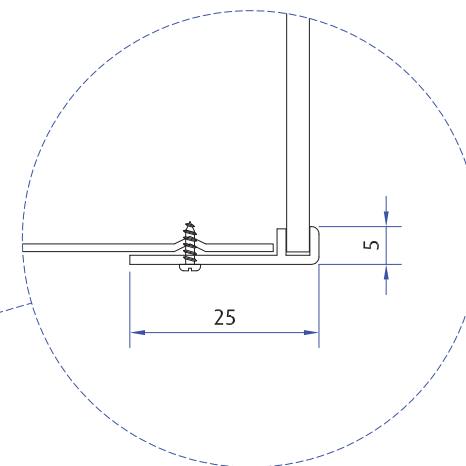

NIS SIGNS

Nis Signs (Leicester) Ltd
51 Marlow Rd, Leicester, LE3 2BQ

☎ 0116 270 6228
@ info@signs-nis.co.uk
🌐 www.signs-nis.co.uk

Client: Starbucks

Address: Unit 4 Greyhound Retail
Sutton Rd, Greyhound Way
Southend
SS25P7

Drawing no: 18-009

Job location: Jobs/Starbucks/Southend, Greyhound Retail Park

Drawn by: DW





Rev no: A

Date: 08/01/18

Revision notes: 0) Initial issue
A) Pylon reduced to 5m

All site dimensions to be verified prior to manufacture.
Do not scale from this drawing Copyright 2018.
This document is the property of Nis Signs
and must not be used, reproduced or disclosed
to any persons without the written consent of Nis Signs.

9 ITEM I | 1500mm High Single Sided Directional Sign - 1:10

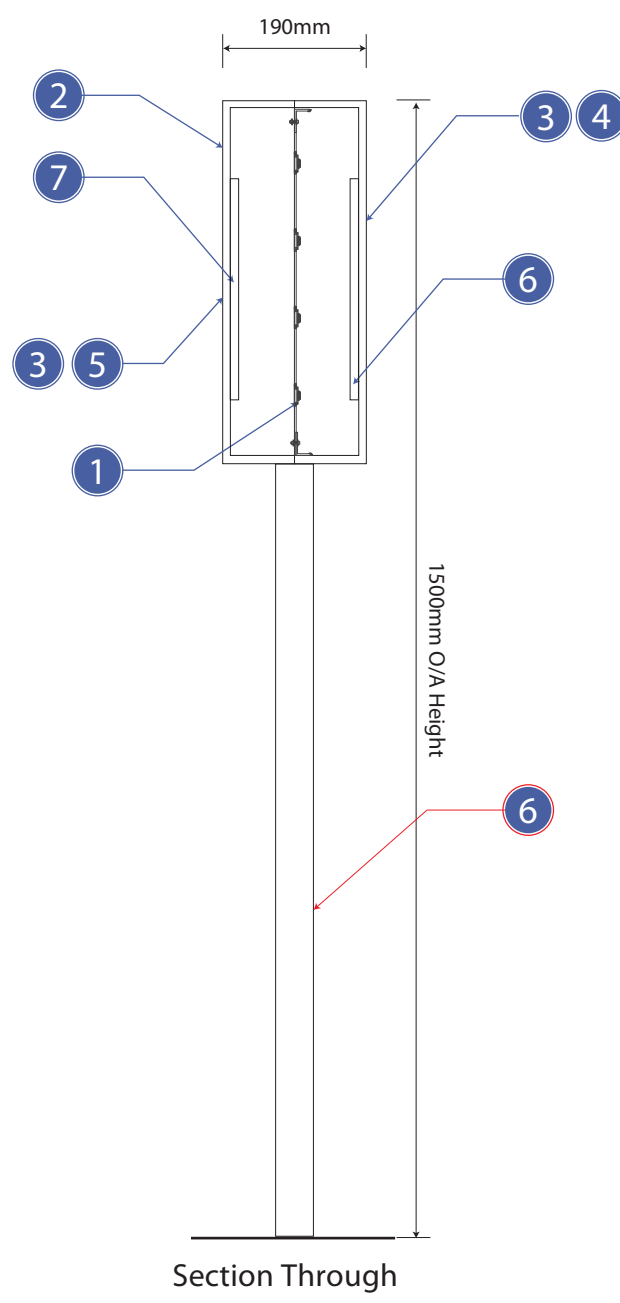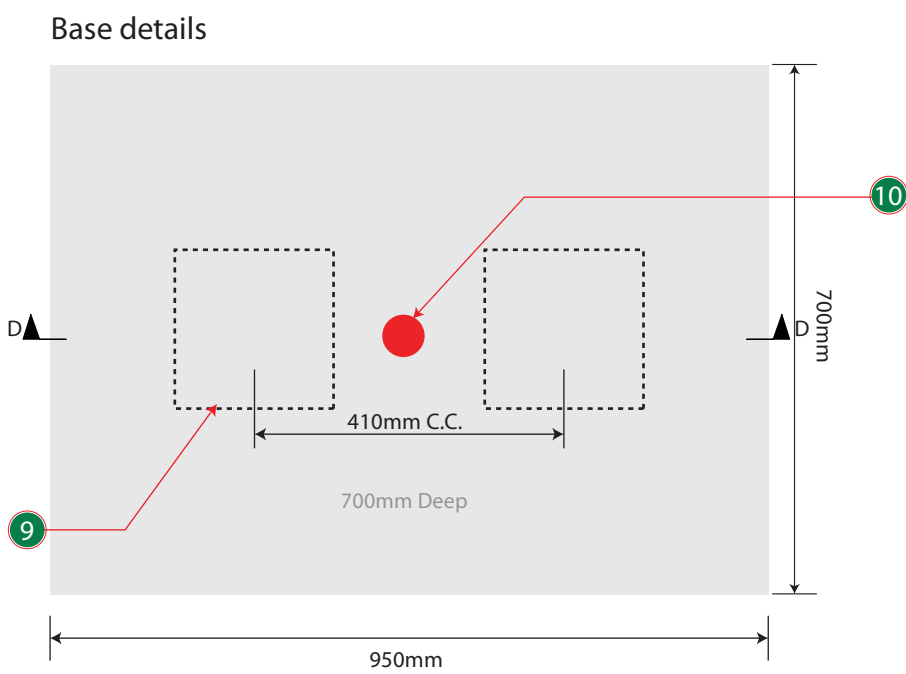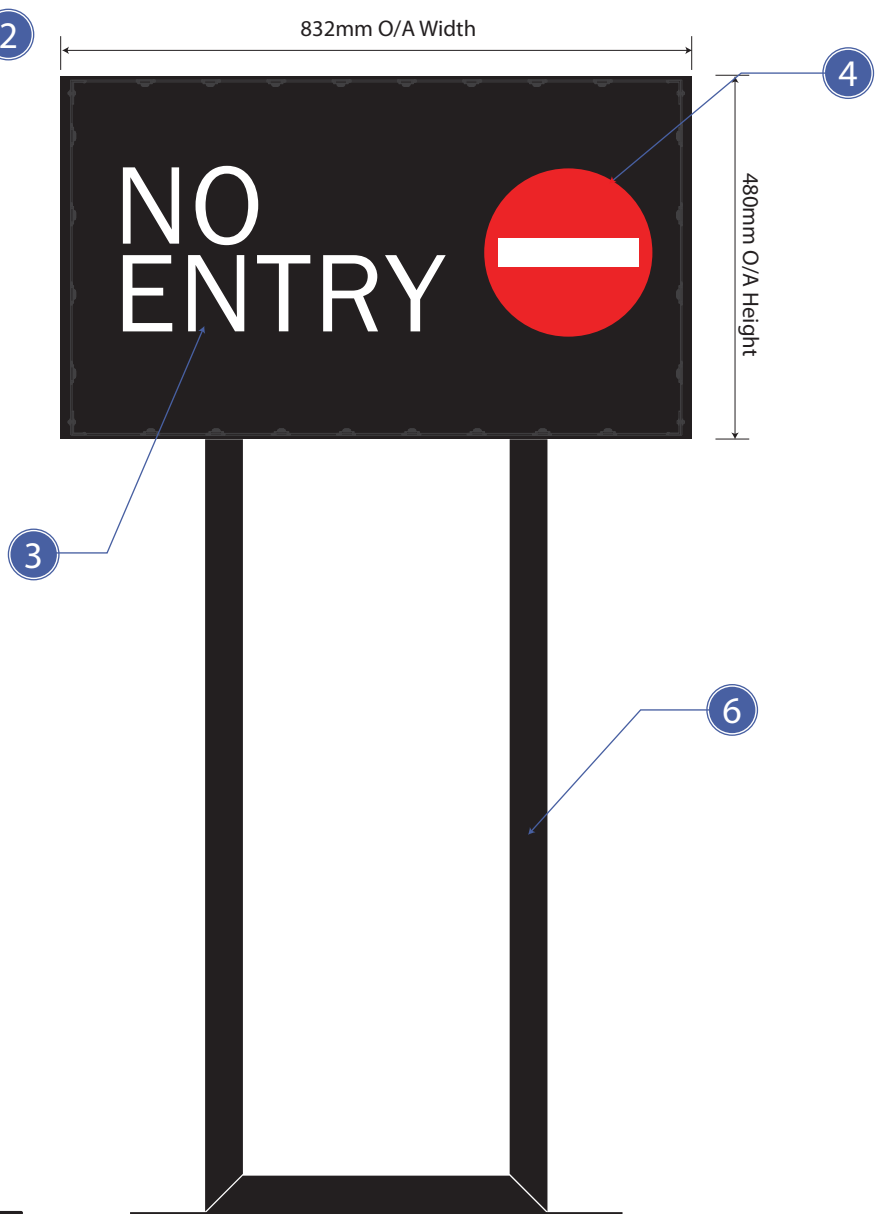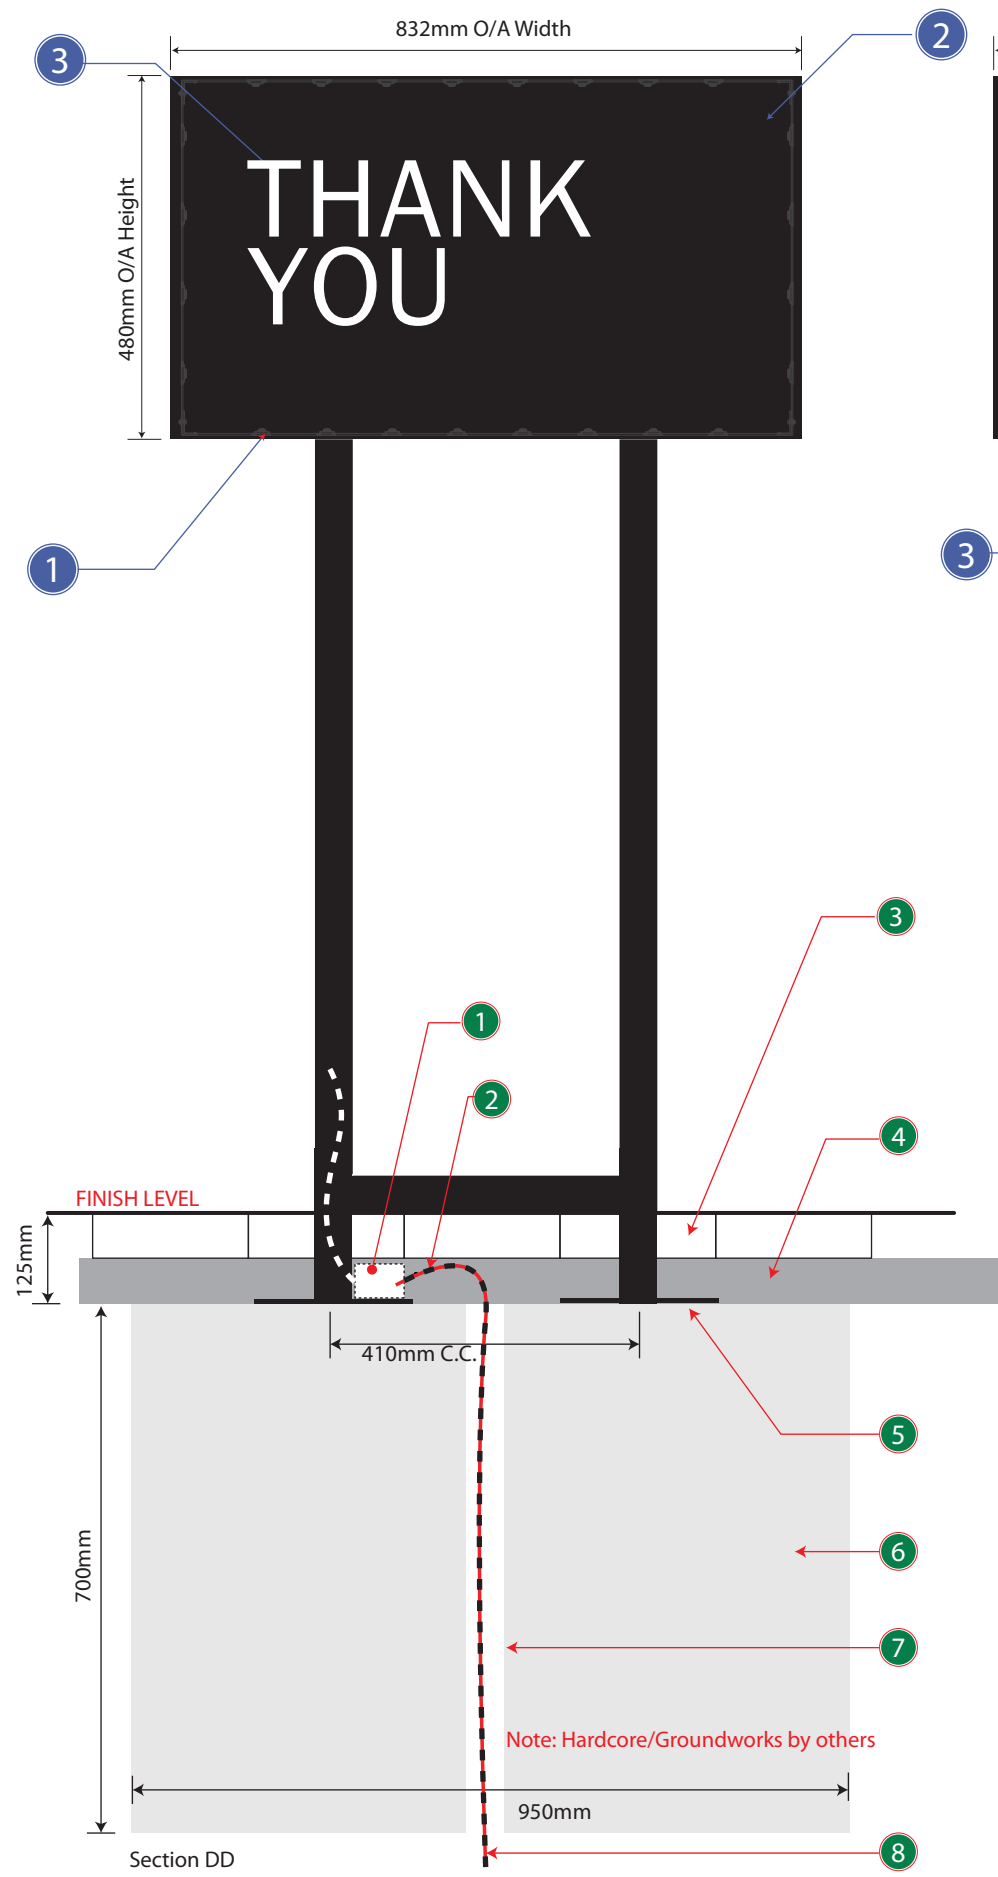




Key


- 1 Chiplite CL-ELI Modules
- 2 Folded Aluminium back to back trays finished RAL 9005 Gloss Black.
- 3 Inlaid flush Opal 050 Acrylic Lettering
- 4 Inlaid flush Opal 050 Acrylic Symbols
- 5 Inlaid flush Opal 050 Acrylic Siren complete with S/A translucent vinyl to match 3M Translucent Green
- 6 40mm x 40mm Box section frame finished RAL 9005 Gloss Black
- 7 3M Opal 050 Acrylic Backing

Base Details Key

- 1 Junction box
- 2 Armoured cable
- 3 Block paving (NOTE: Block cut around legs)
- 4 Sand screed
- 5 210mm x 210mm x 6mm thick base plates. Chemical fiz & bolted to concrete.
- 6 Concrete by MC
- 7 Ducting
- 8 Power (building TECG LKR)
- 9 6mm plates
- 10 (POWER building TECH LKR) Ducting required

 
 
-  RAL 9005 SATIN BLACK
-  VINYL 3M SCOTCHAL HOLLYGREEN 3630 - 76
-  OPAL 050 ACRYLIC

10 ITEM J | 585m High Illuminated Building Directional Sign - 1:10

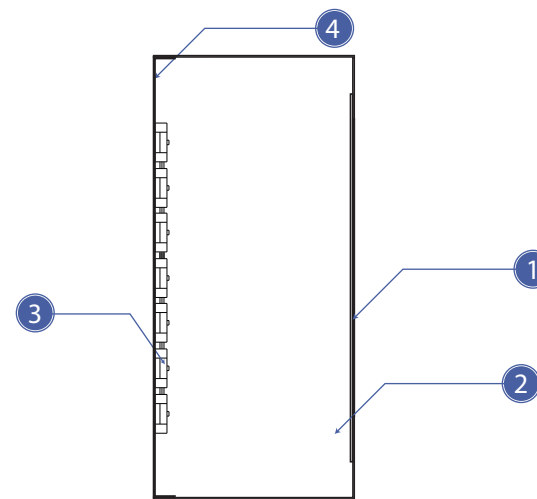

Key

- 1 3mm Opal 050 Acrylic Symbol/ Letters
- 2 3M Opal 050 Acrylic backing
- 3 LED Modules
- 4 3mm thick folded Aluminium tray finished RAL 9005 Satin Black.

 RAL 9005 SATIN BLACK
 OPAL 050 ACRYLIC