





Proposed Front Elevation



Proposed Side Elevation

 

Proposed Rear Elevation

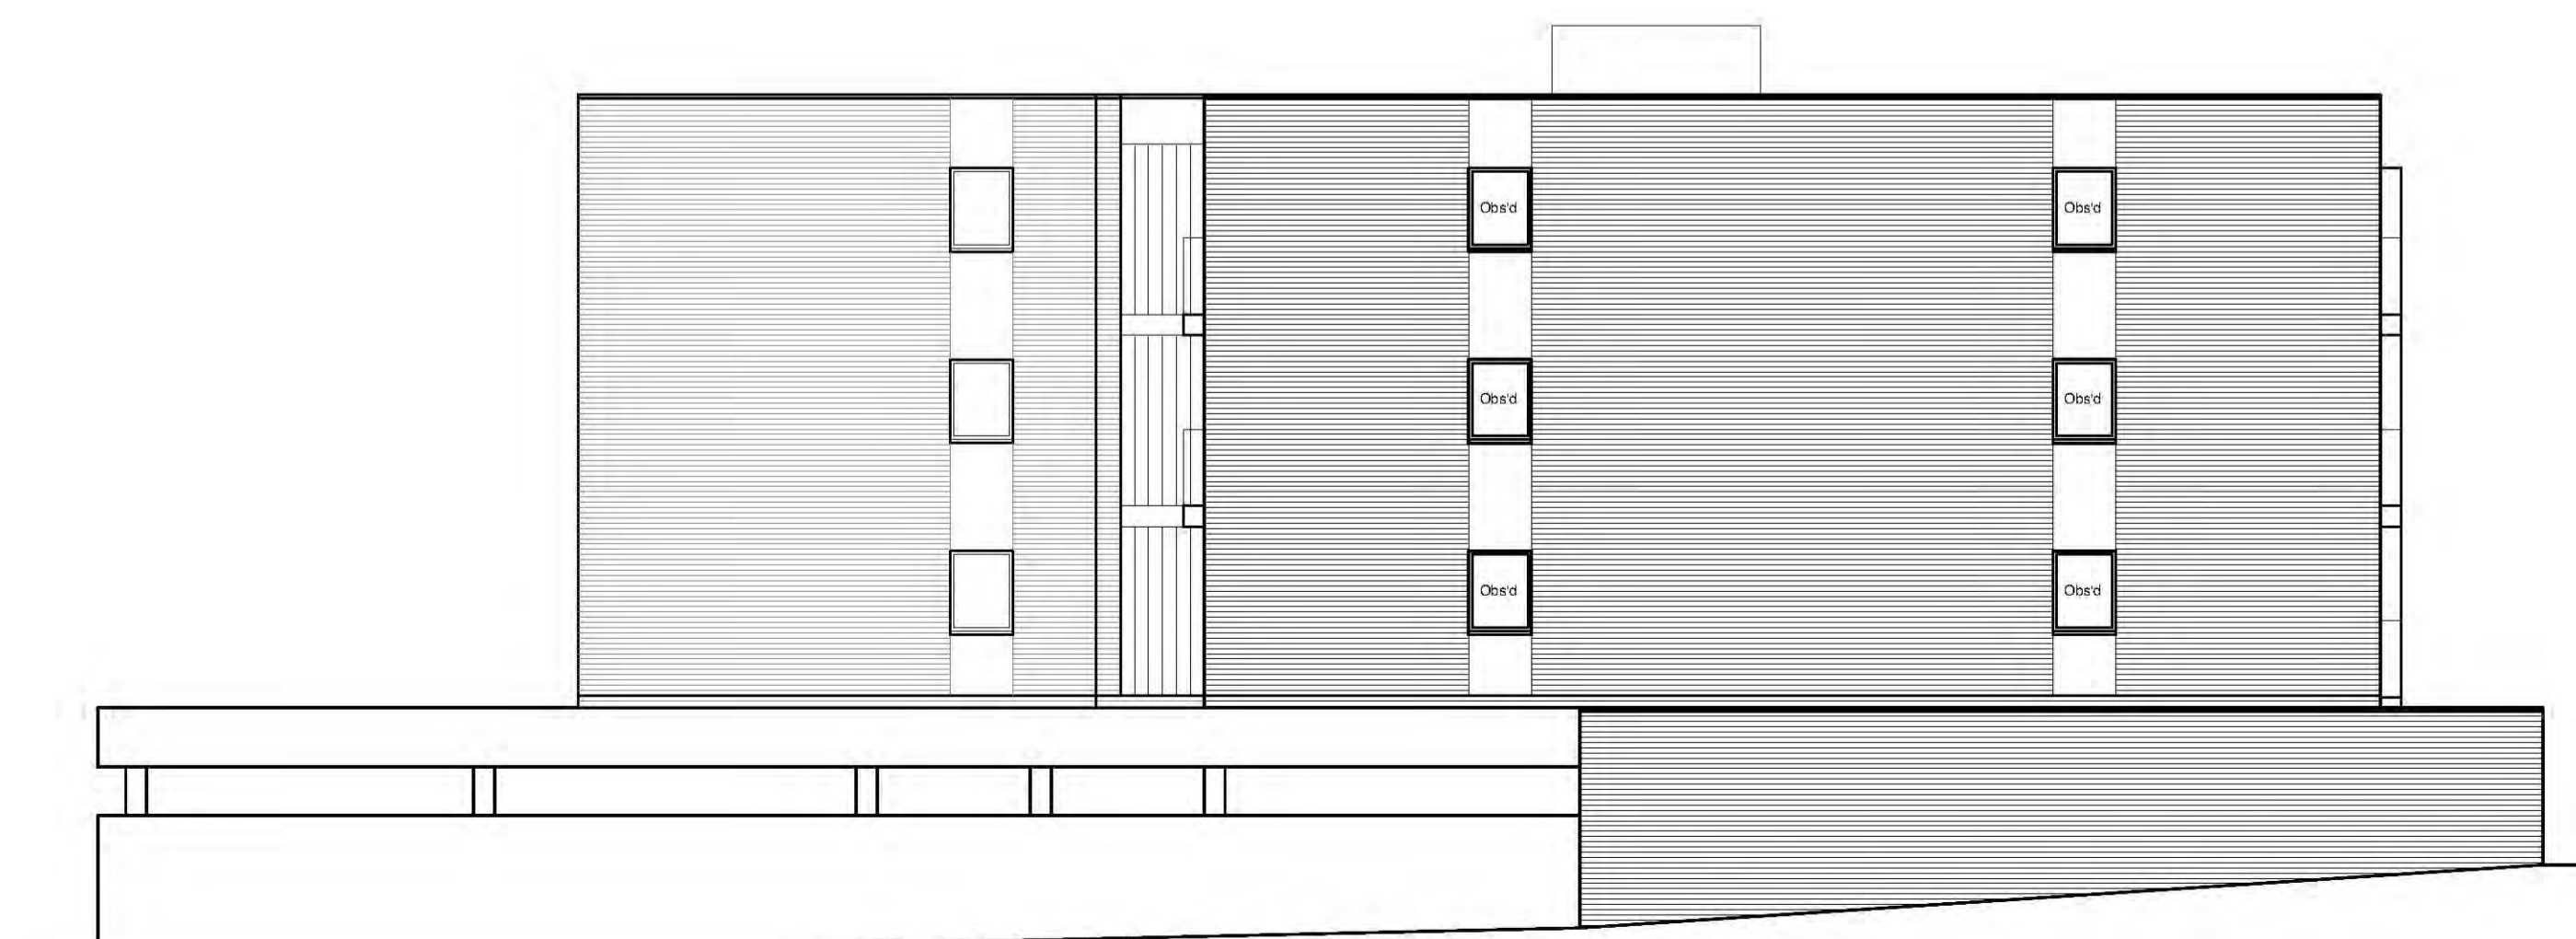

Proposed Side Elevation



Marcus Bennett Associates

410, Westborough Road, Westcliff-on-Sea, SS0 9TH

Project
New Apartments - Redstock Road

Drawing
Proposed elevations and streetscene view

Client
Mr Chris Morris

Scale
1/100 @ A1

Date
November 17

Drawn by
MJB

Drawing number
RRSOS17/07

DO NOT SCALE. This drawing is to be read in conjunction with specialist drawings and details. All dimensions, positions and lines of wires and conduit, soil conditions etc. are assumed and are to be investigated prior to commencement of works.