
 


NOTES:
DO NOT SCALE FROM THIS DRAWING. ALL LEVELS, ANGLES
AND DIMENSIONS TO BE CHECKED ON SITE PRIOR TO
COMMENCEMENT OF WORKS.

THIS DRAWING IS TO BE READ IN CONJUNCTION WITH ALL
RELEVANT STRUCTURAL ENGINEERS AND MECHANICAL AND
ELECTRICAL ENGINEERS DRAWINGS, DETAILS AND
SPECIFICATIONS.

Revisions:
/ Issued for Planning 12/04/18

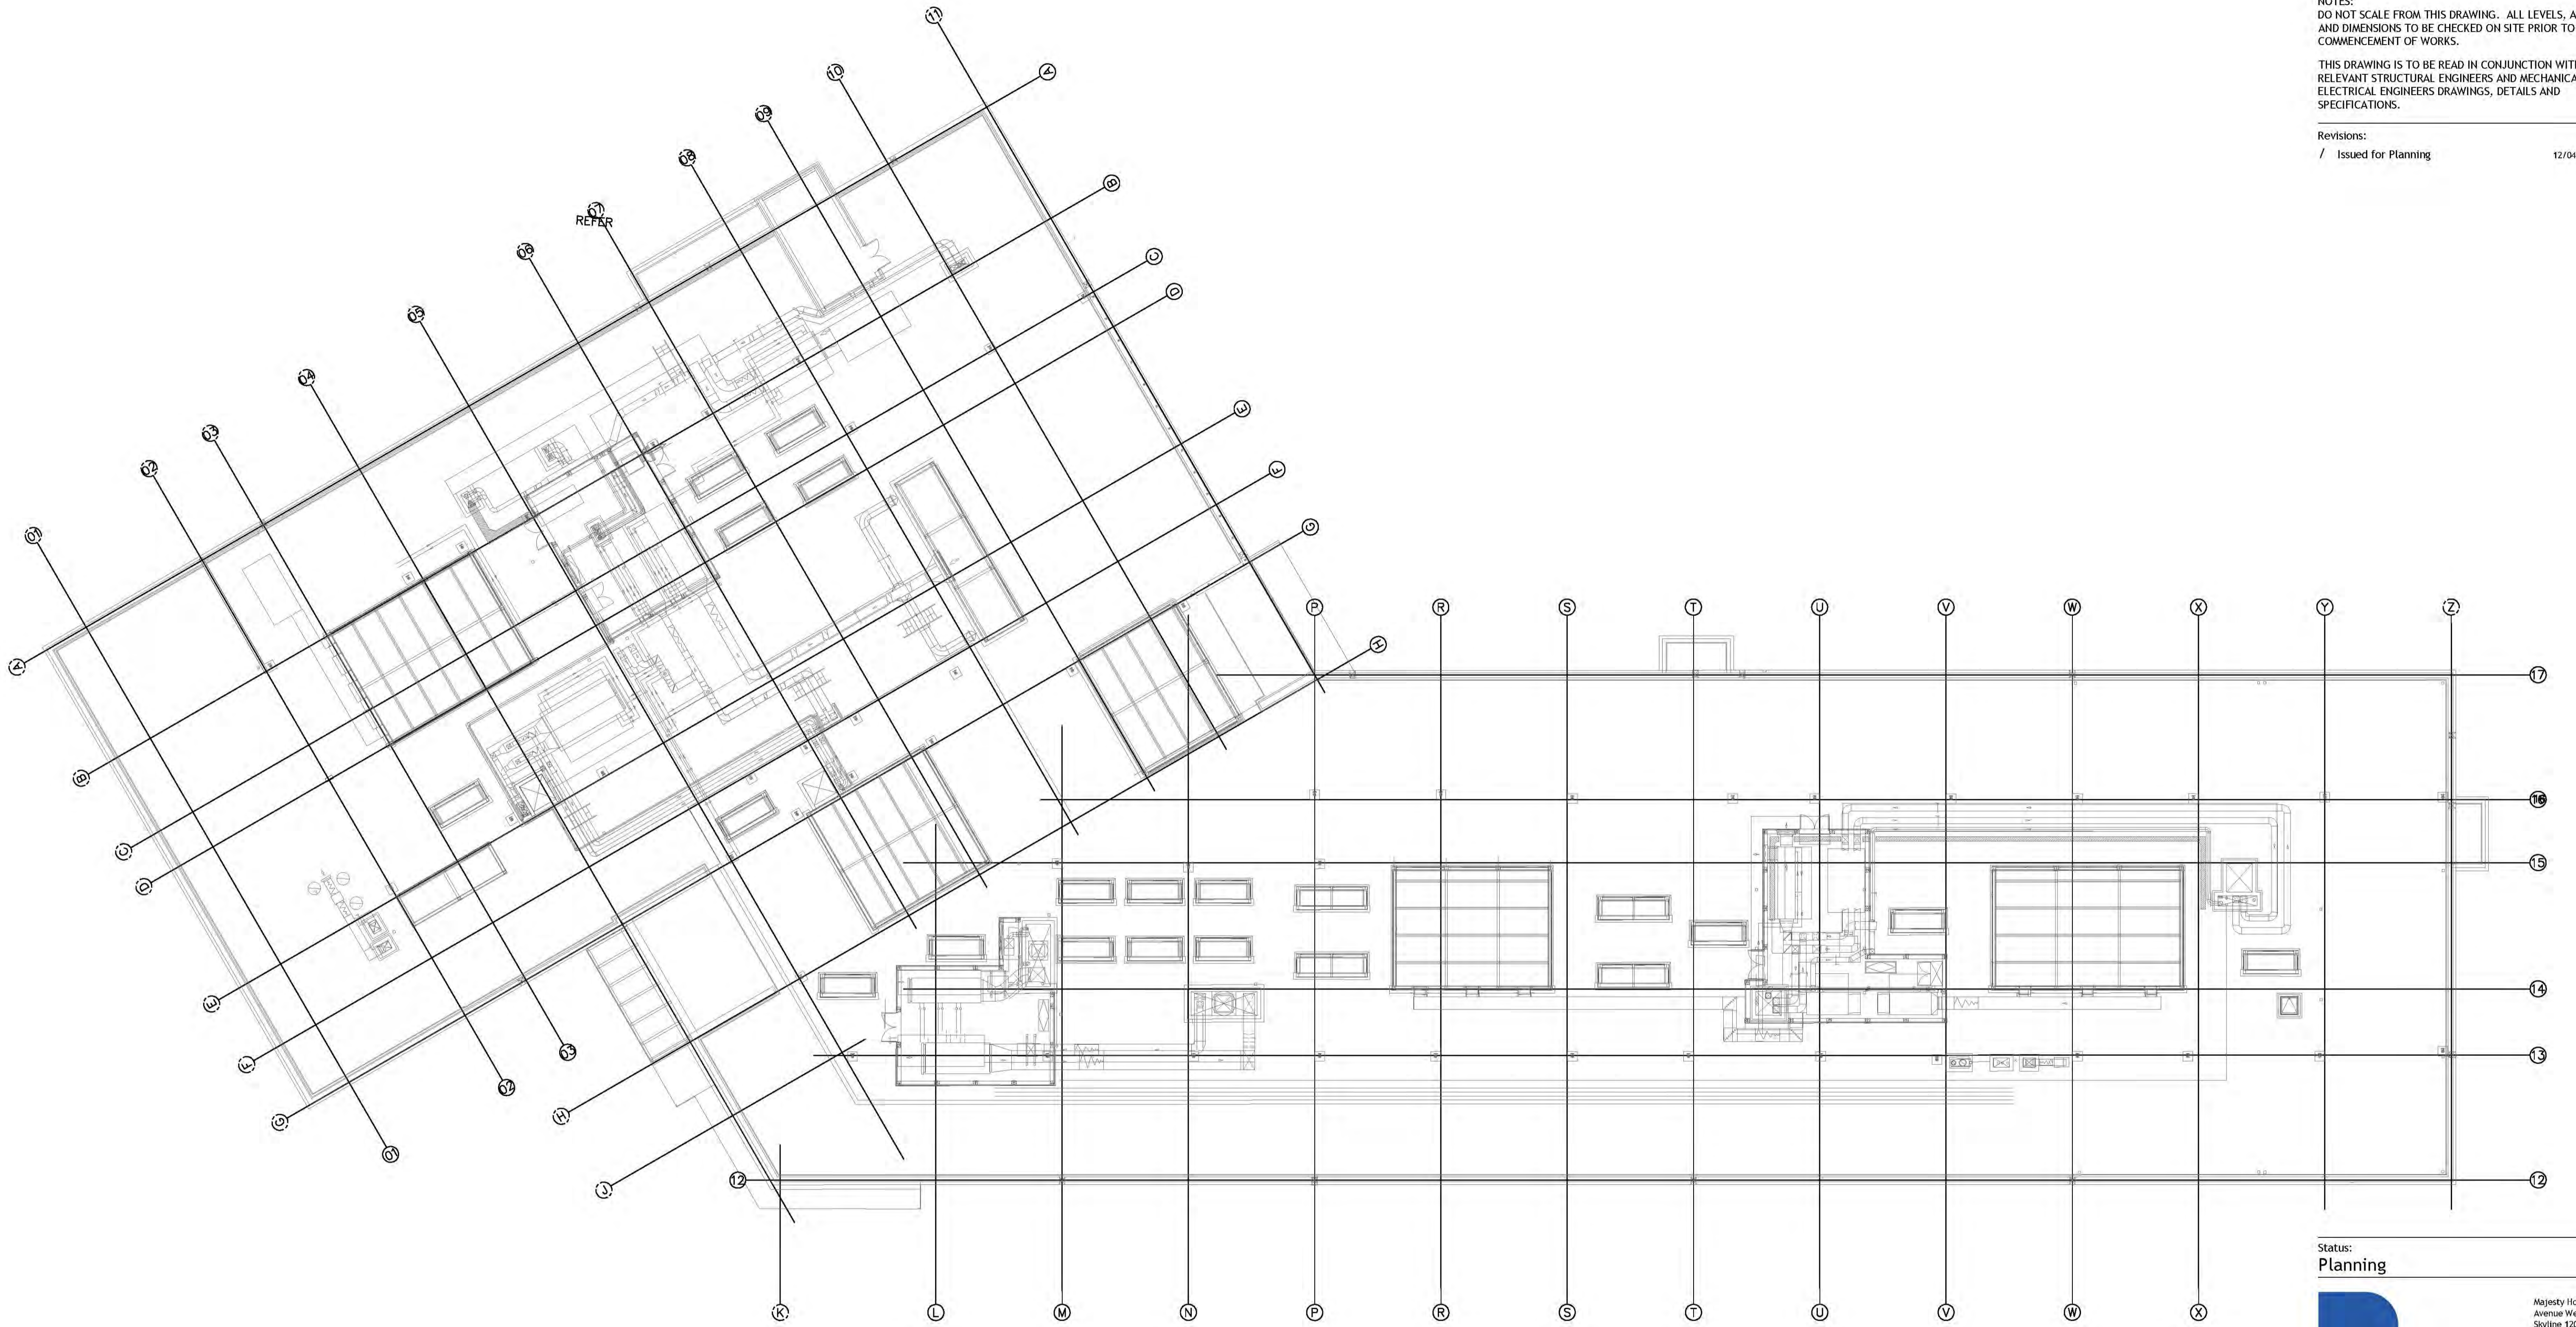

Scale 1:200
0 2 4 6 8 10 15 20 (metres)

Status:
Planning



W: www.barker-associates.co.uk
E: mail@barker-associates.co.uk

Majesty House
Avenue West
Skyline 120
Braintree
Essex
CM77 7AA

T: 01279 647111
F: 01279 647027

Client:
Belfairs Academy
Part of the LEGRA Trust

Project:
2FE Expansion
Belfairs Academy
Highlands Boulevard
Leigh-On-Sea
Essex SS9 3TG

Title:
Lead Spaces
Roof Plan as Existing

Scale @A1:	Date:	Drawn:	Checked:
1:200	Apr/18	Cj	

Drawing no.:	Revision:
BA / P18-099-120	/