
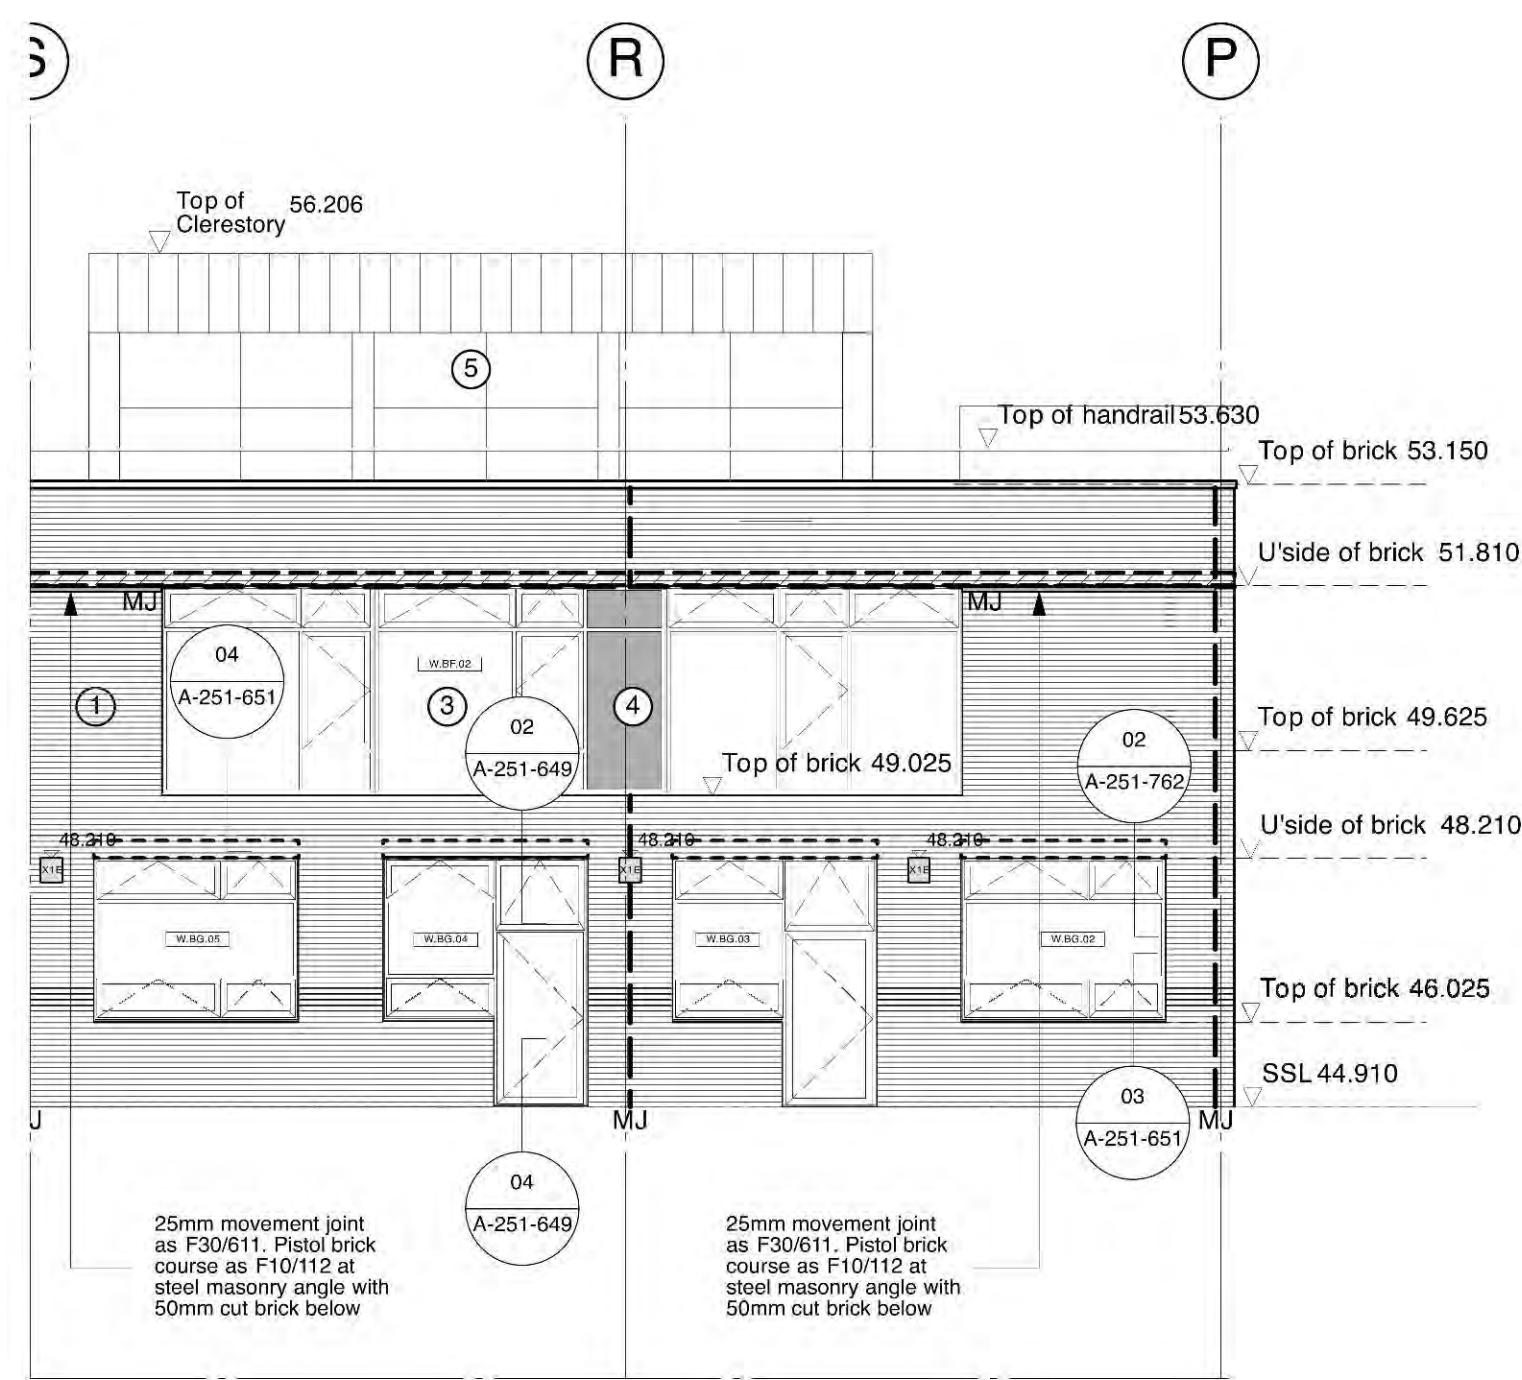



NOTES:
DO NOT SCALE FROM THIS DRAWING. ALL LEVELS, ANGLES AND DIMENSIONS TO BE CHECKED ON SITE PRIOR TO COMMENCEMENT OF WORKS.

THIS DRAWING IS TO BE READ IN CONJUNCTION WITH ALL RELEVANT STRUCTURAL ENGINEERS AND MECHANICAL AND ELECTRICAL ENGINEERS DRAWINGS, DETAILS AND SPECIFICATIONS.


Revisions:
/ Issued for Planning 09/04/18

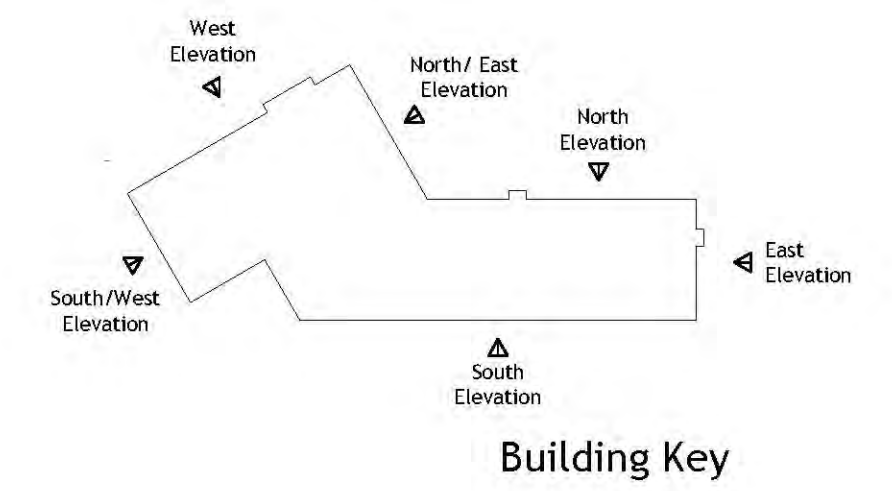

01 NORTH Elevation

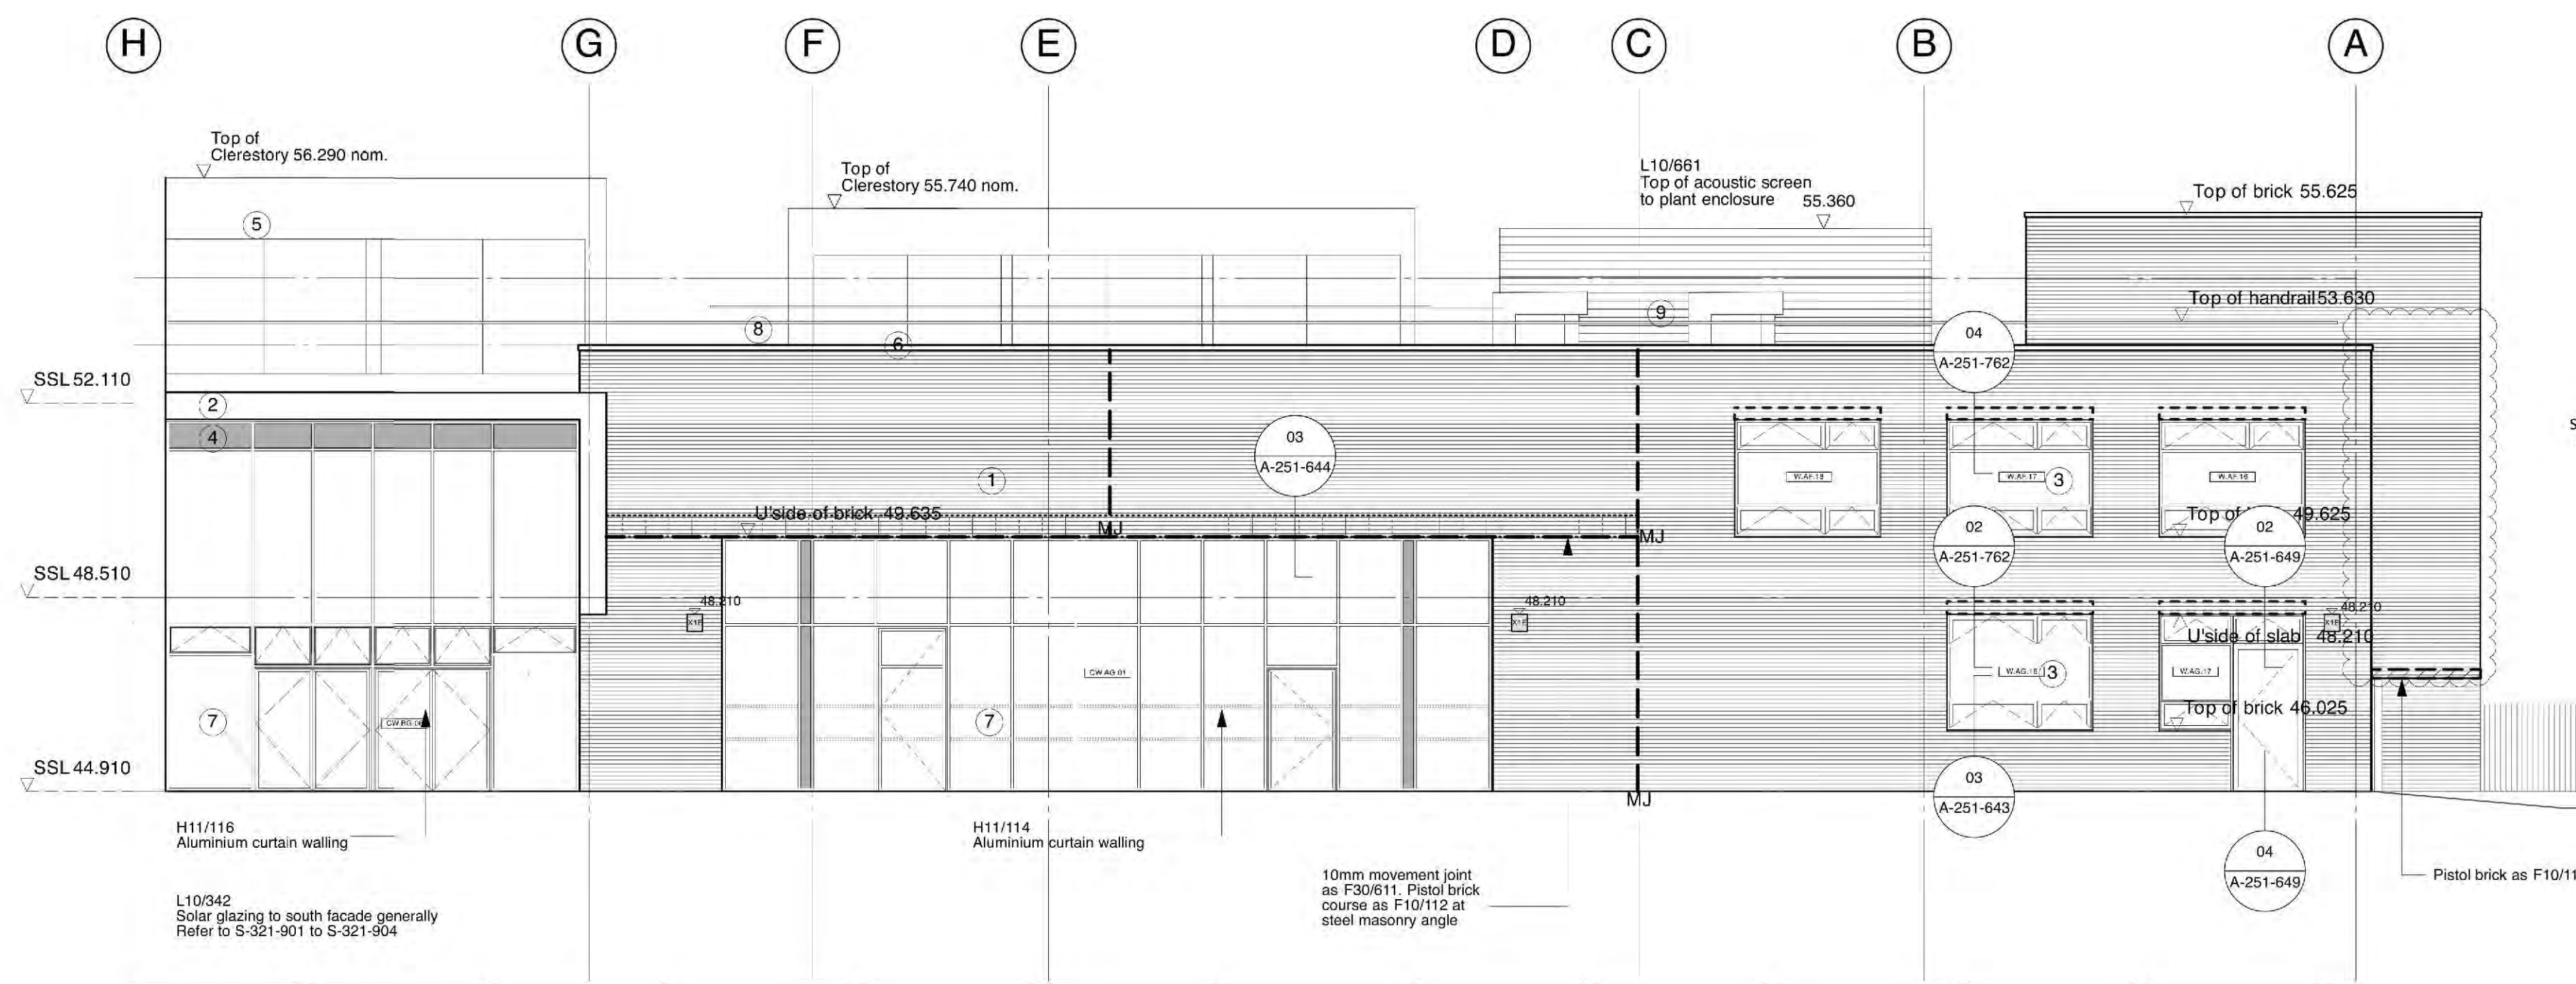

02 NORTH EAST Elevation

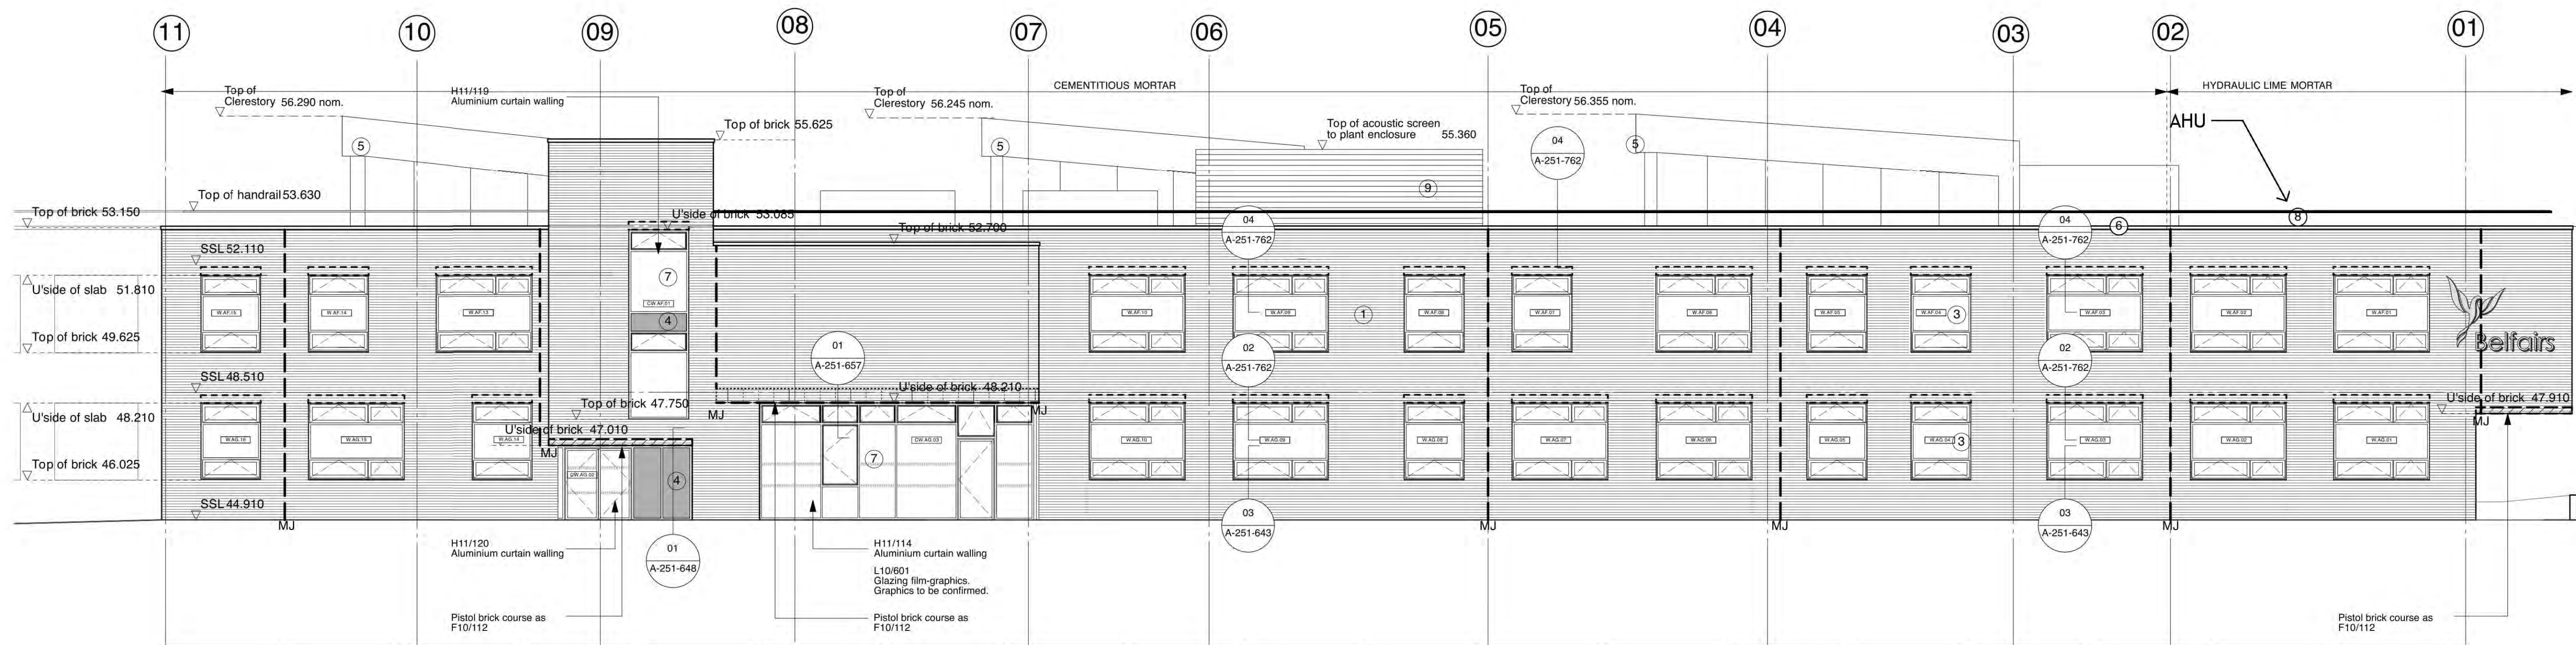

03 NORTH WEST Elevation

Status:
Planning

BARKER ASSOCIATES
W: www.barker-associates.co.uk
E: mail@barker-associates.co.uk
T: 01279 647111
F: 01279 647027

Client:
Belfairs Academy
Part of the LEGRA Trust

Project:
2FE Expansion
Belfairs Academy
Highlands Boulevard
Leigh-On-Sea
Essex S59 3TG

Title:
Elevations as Existing
North East and North West

Scale @A1: 1:100 Date: Apr/18 Drawn: Cj Checked:

Drawing no.: BA / P18-099-144 Revision: /