
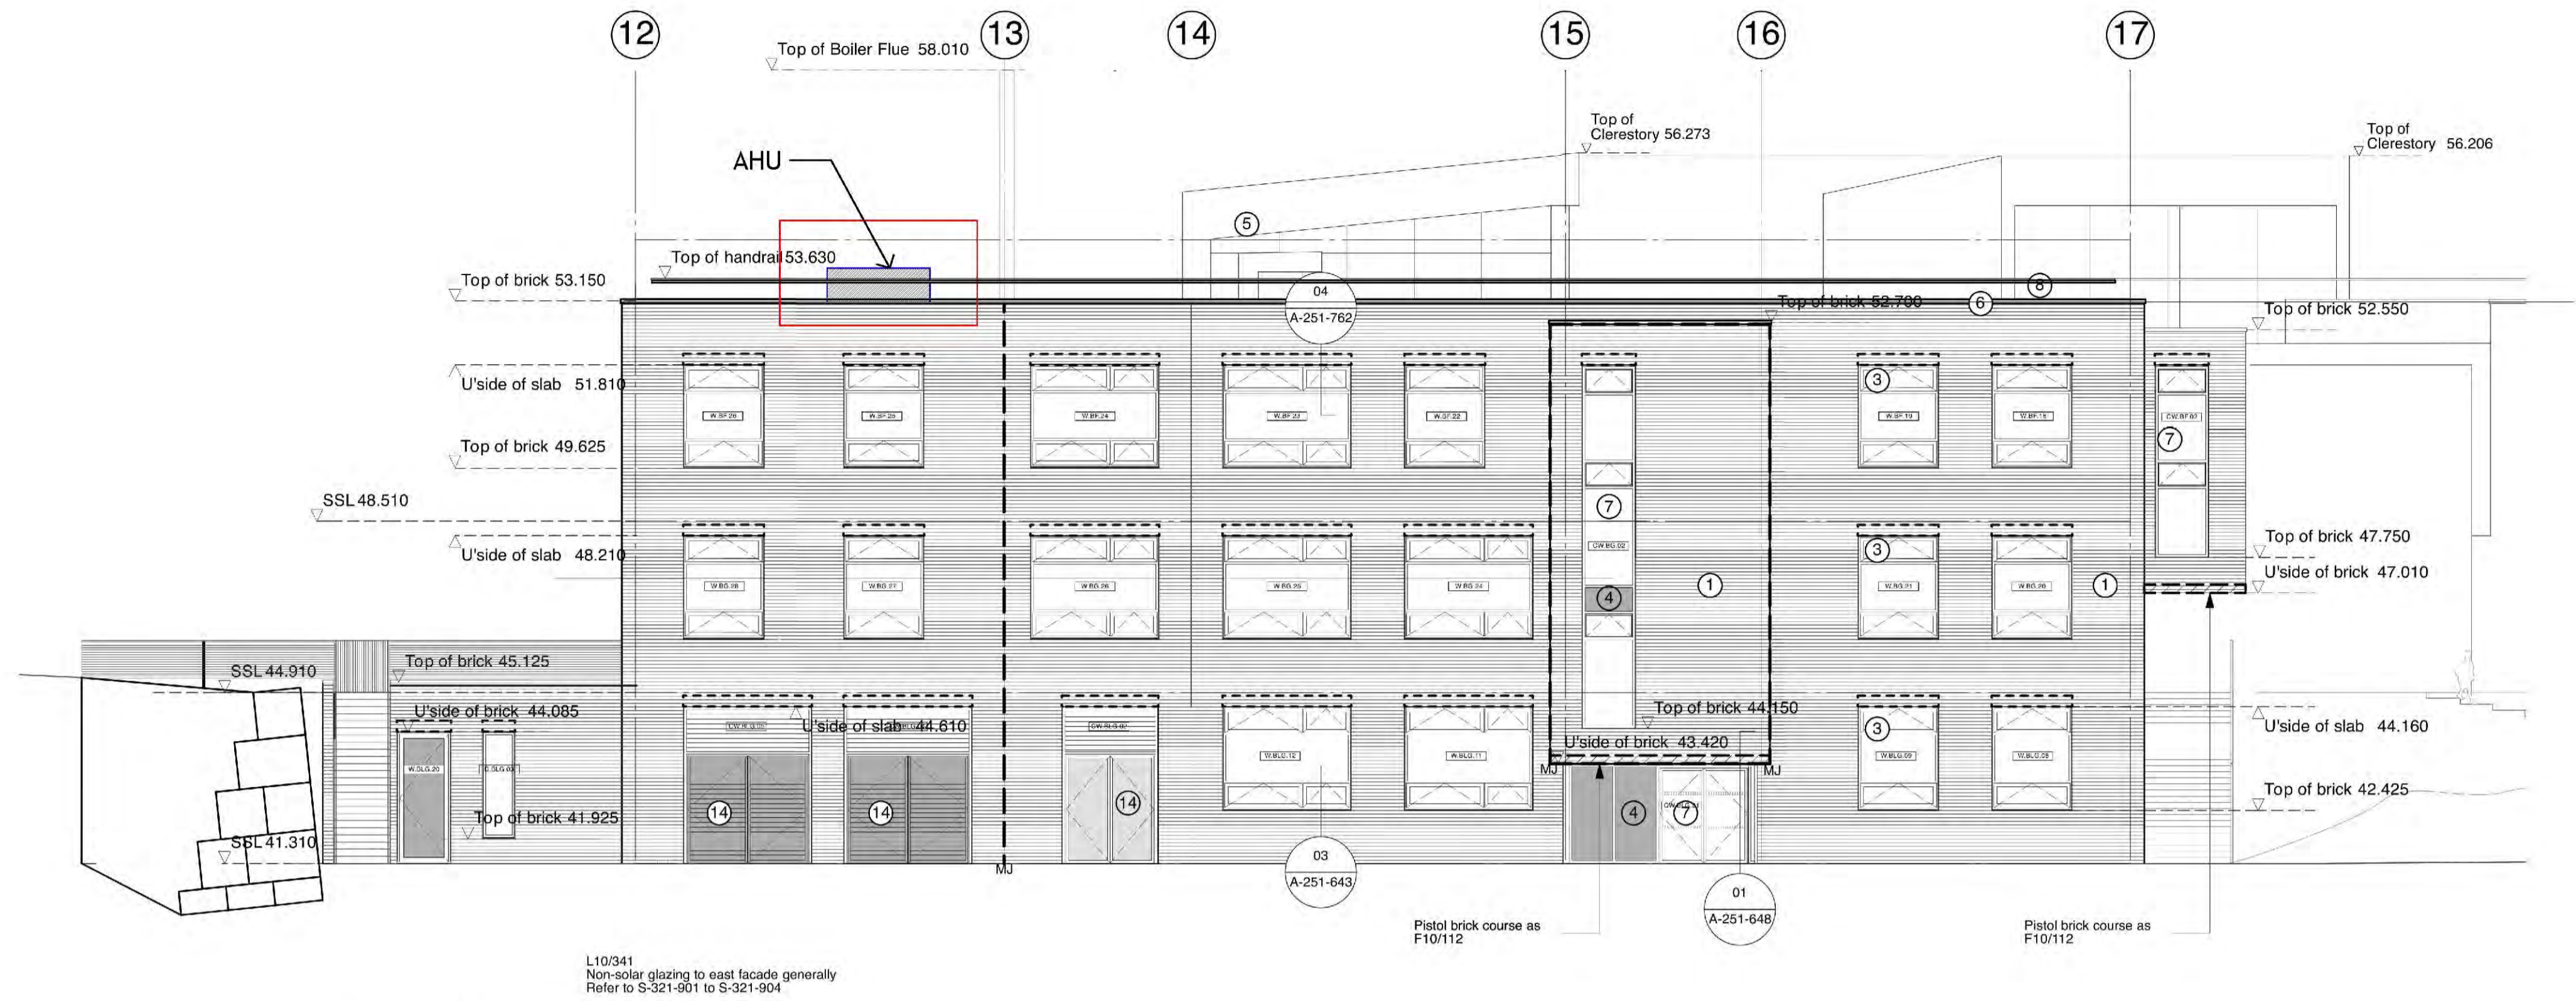


NOTES:
DO NOT SCALE FROM THIS DRAWING. ALL LEVELS, ANGLES AND DIMENSIONS TO BE CHECKED ON SITE PRIOR TO COMMENCEMENT OF WORKS.


THIS DRAWING IS TO BE READ IN CONJUNCTION WITH ALL RELEVANT STRUCTURAL ENGINEERS AND MECHANICAL AND ELECTRICAL ENGINEERS DRAWINGS, DETAILS AND SPECIFICATIONS.

Revisions:
/ Issued for Planning 09/04/18

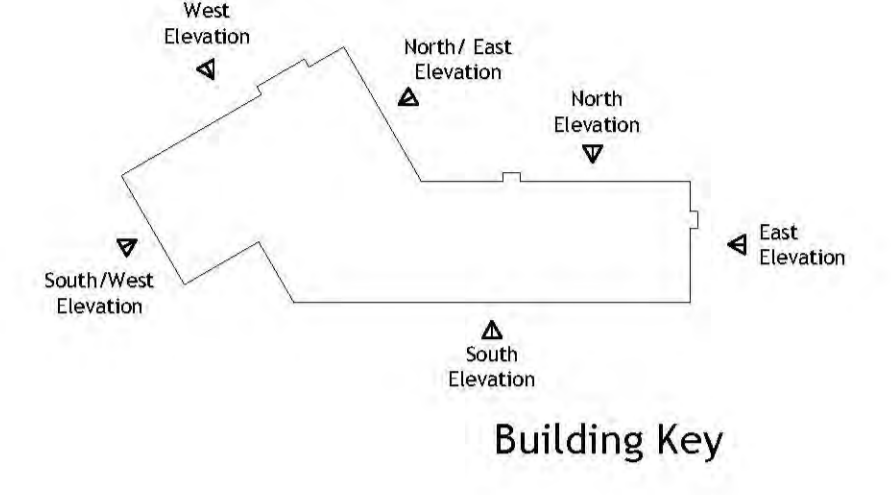

01 EAST Elevation

L10/341
Non-solar glazing to east facade generally
Refer to S-321-801 to S-321-904

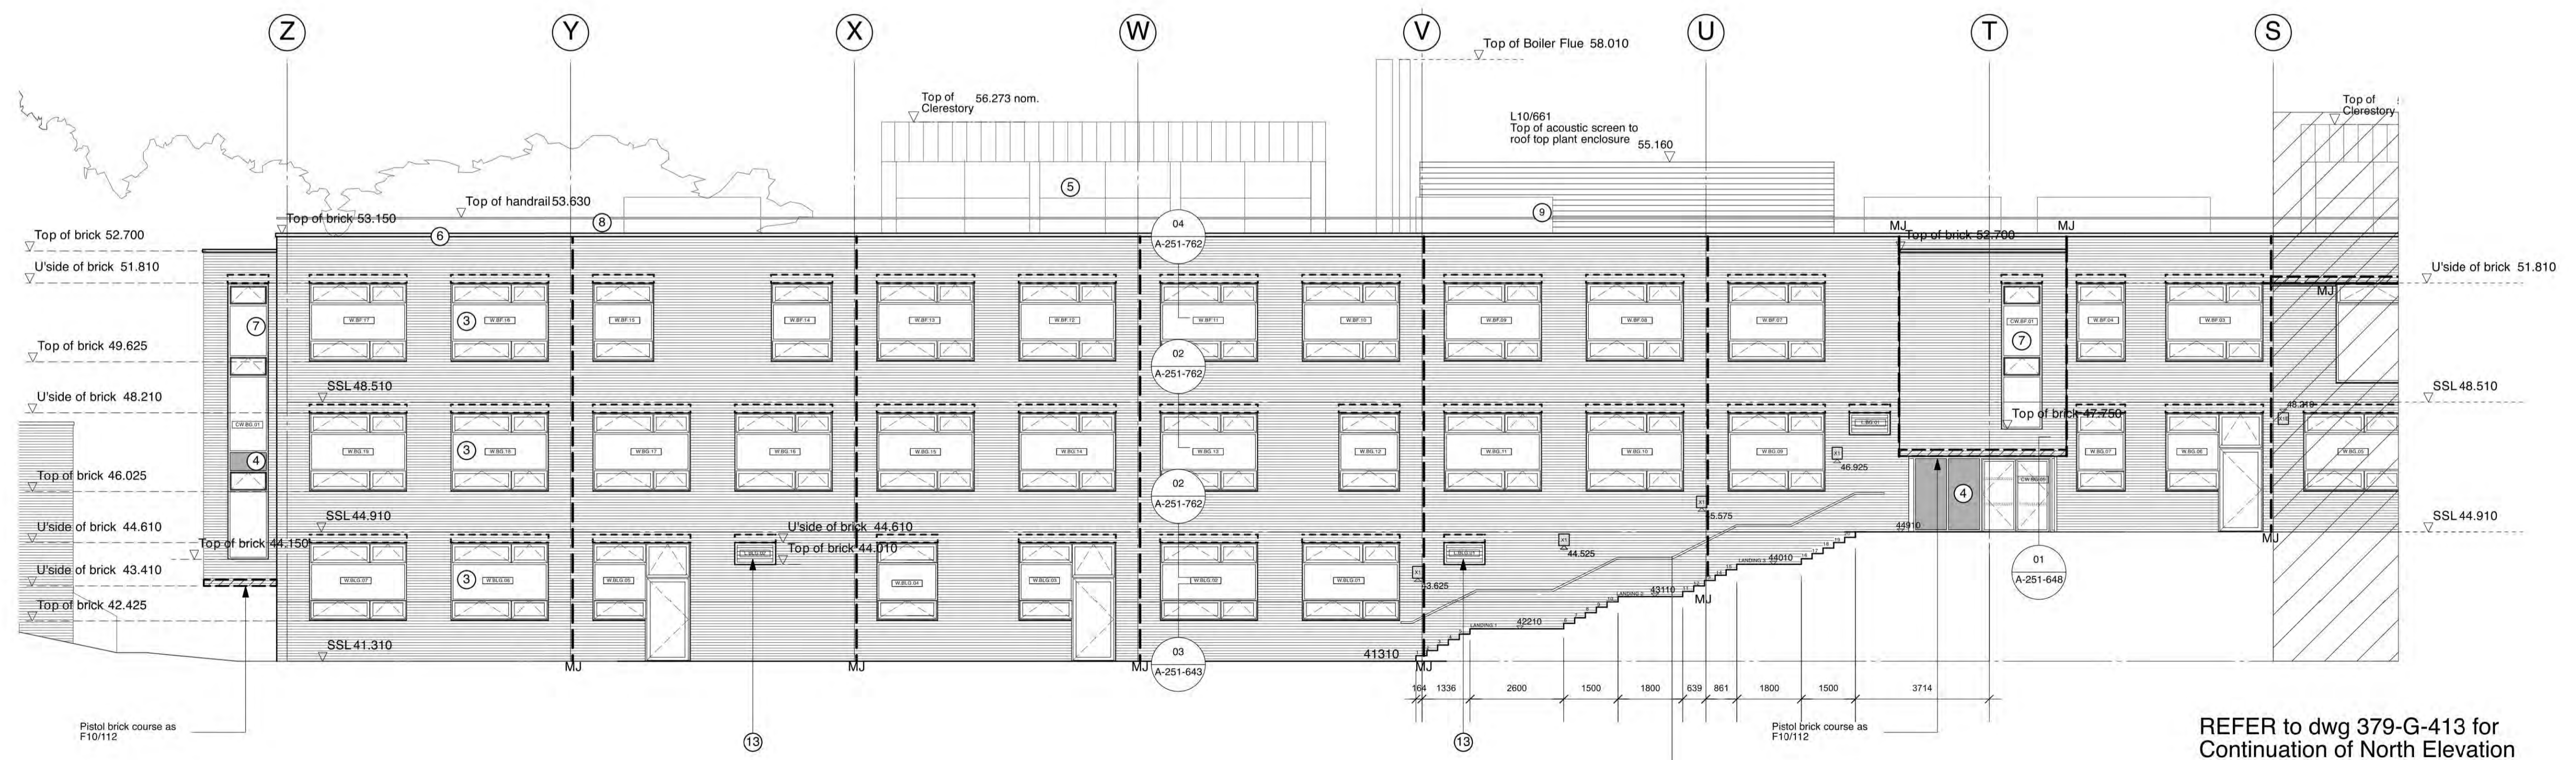

02 NORTH Elevation

REFER to dwg 379-G-413 for Continuation of North Elevation

Status:
Planning



Majesty House
Avenue West
Skyline 120
Braintree
Essex
CM77 7AA

W: www.barker-associates.co.uk
E: mail@barker-associates.co.uk

T: 01279 647111
F: 01279 647027

Client:
Belfairs Academy
Part of the LEGRA Trust

Project:
2FE Expansion
Belfairs Academy
Highlands Boulevard
Leigh-On-Sea
Essex SS9 3TG

Title:
Proposed AHU Position on Elevations
East and North

Scale @A1: Date: Drawn: Checked:
1:100 Apr/18 Cj

Drawing no.: Revision:
BA / P18-099-403 /