



**EXISTING PLANS**

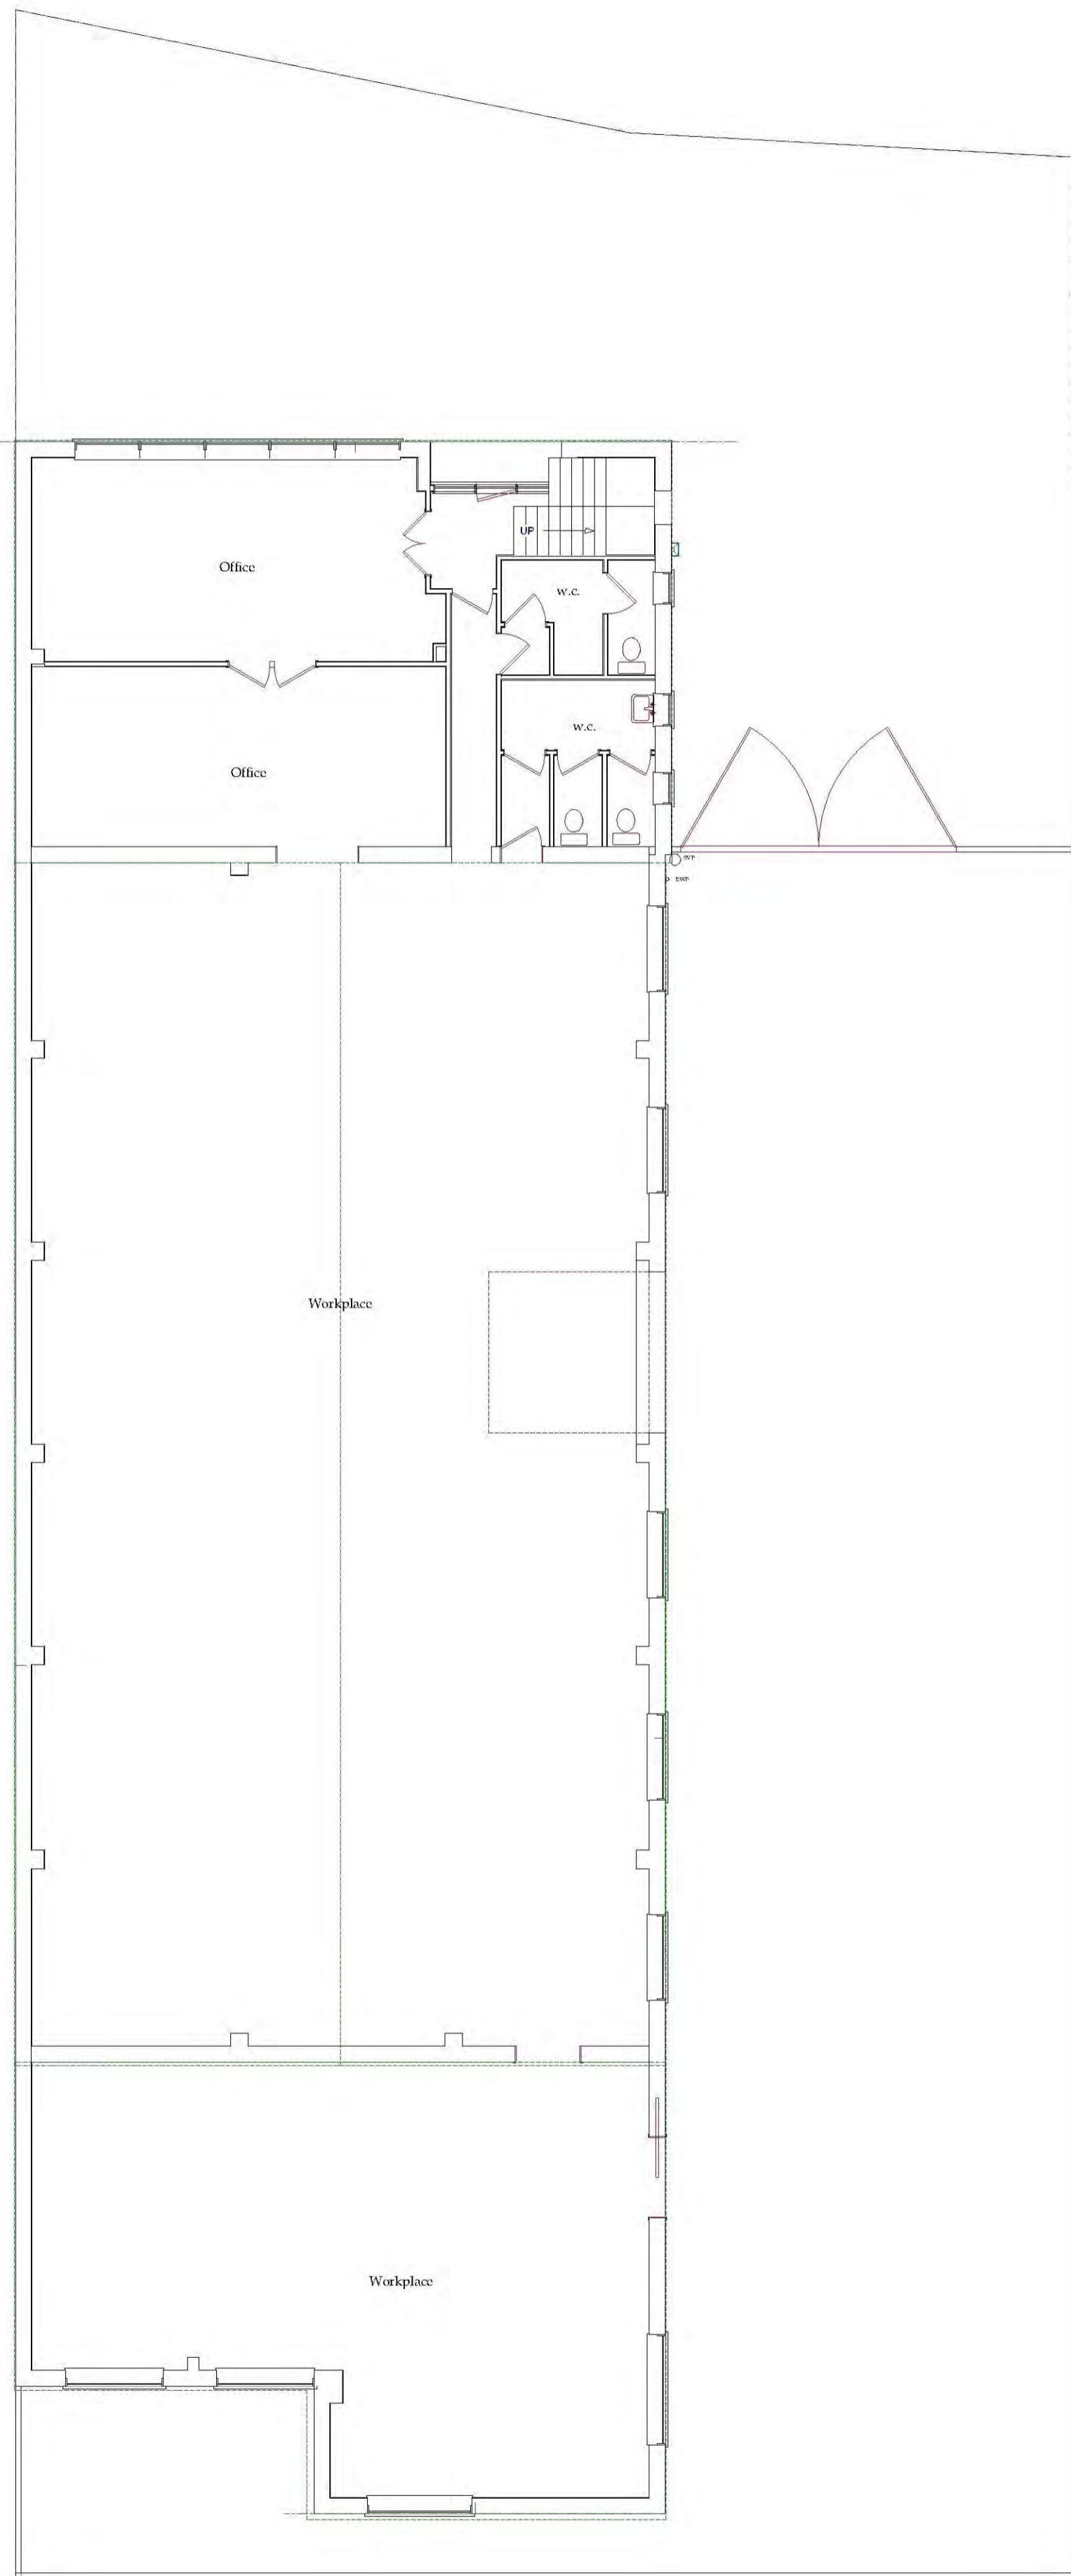

EXISTING GROUND FLOOR LAYOUT 1:100

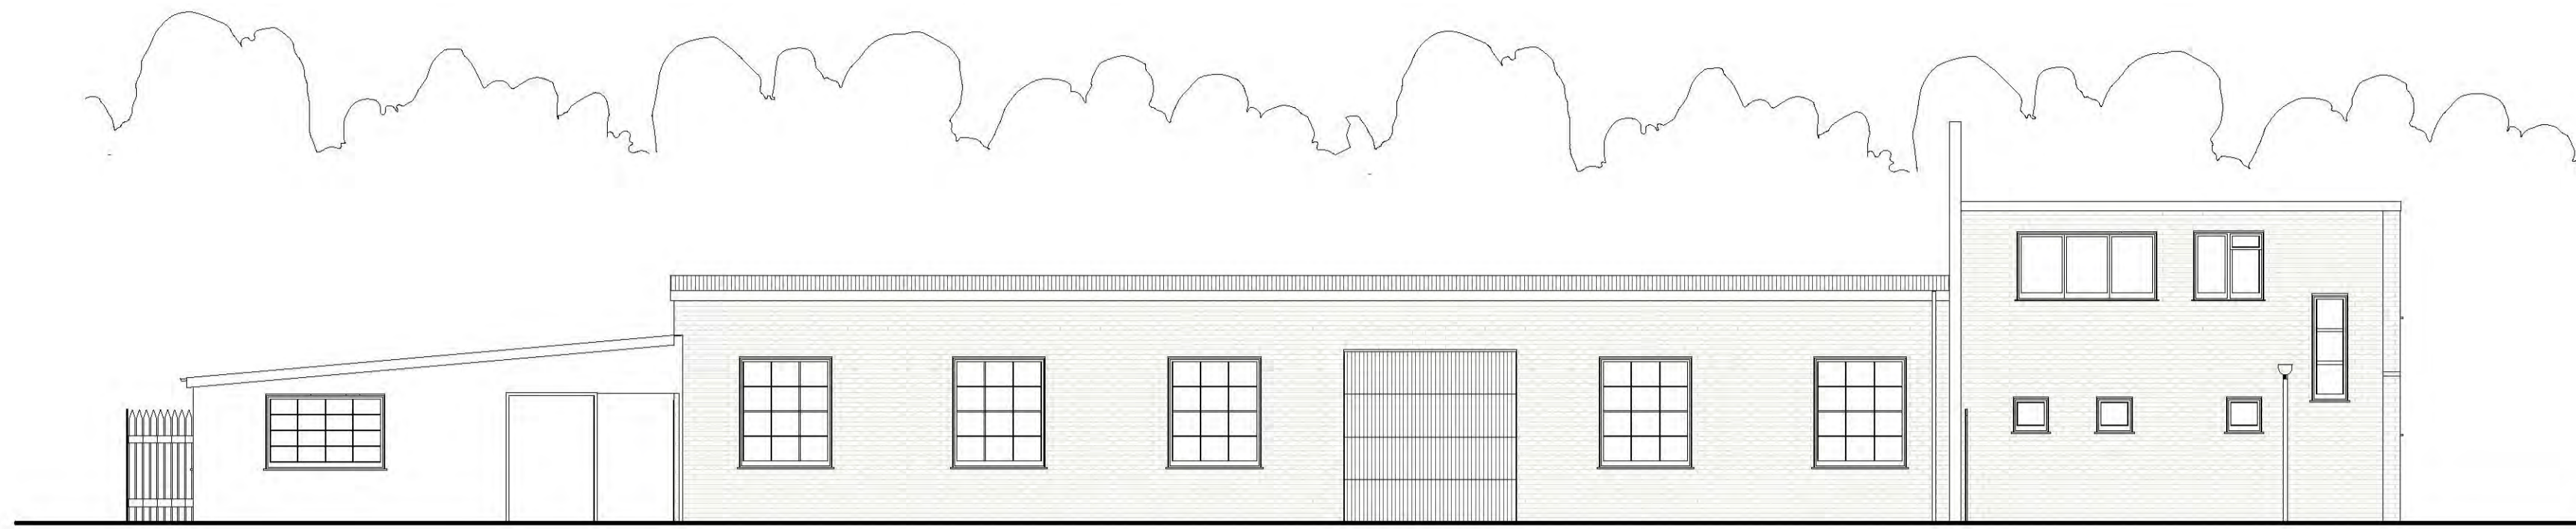


EXISTING NORTH ELEVATION 1:100



EXISTING WEST ELEVATION 1:100

EXISTING EAST ELEVATION 1:100

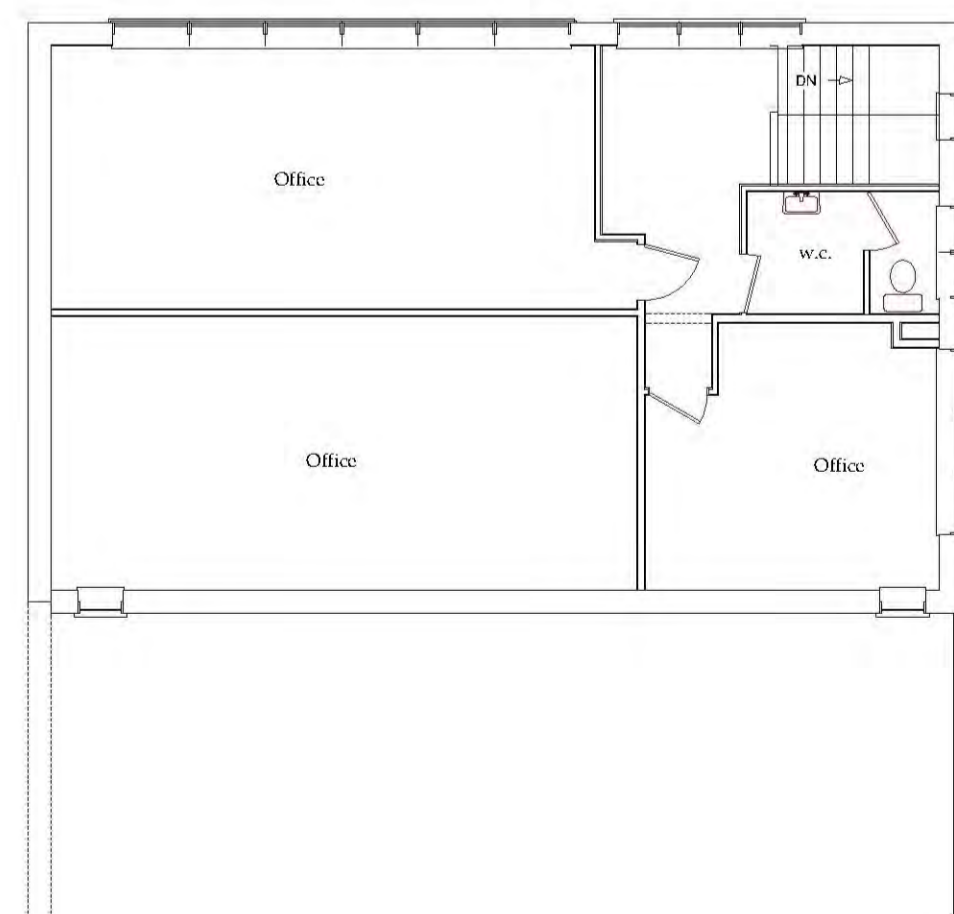

EXISTING FIRST FLOOR LAYOUT 1:100




SITE & ROOF PLAN 1:500

**NOTES**

THIS DRAWING MAY NOT BE COPIED, REPRODUCED FOR ANY REASON WHATSOEVER WITHOUT WRITTEN PERMISSION FROM THE DRAUGHTSMAN. ALL DIMENSIONS SHOULD BE CHECKED ON SITE. ANY ERRORS SHOULD BE REPORTED TO THE DRAUGHTSMAN IMMEDIATELY.

SCALE 1:50 & 1:100

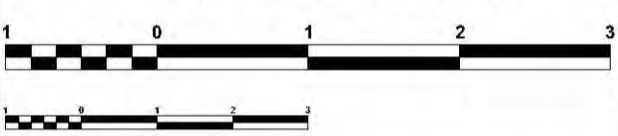

PROCESS  
PLANNING PERMISSION

**The Draughtsman**  
ARCHITECTURAL  
E-MAIL: NICK@THEDRAUGHTSMAN.CO.UK  
WEB: WWW.THEDRAUGHTSMAN.CO.UK

DRAWN BY  
N. KENNEY  
01702 295653

CLIENT  
MRS WENDY  
HEADFORD

SITE ADDRESS  
38 TOWERFIELD ROAD  
SHOEBURYNNESS  
ESSEX SS3 9QT

DEVELOPMENT  
PROPOSED CHANGE OF  
USE FROM  
B1 TO D1 & D2

DRAWING TITLE  
EXISTING &  
PROPOSED LAYOUT &  
ELEVATIONS

SCALE SHEET A1  
1:500 &  
1:100

DATE  
12/04/2018

DWNG No  
**TRINAK/01**

REV

JOB No  
**775**

**partner**  
**LABC**