


NOTE:  
Site Boundary

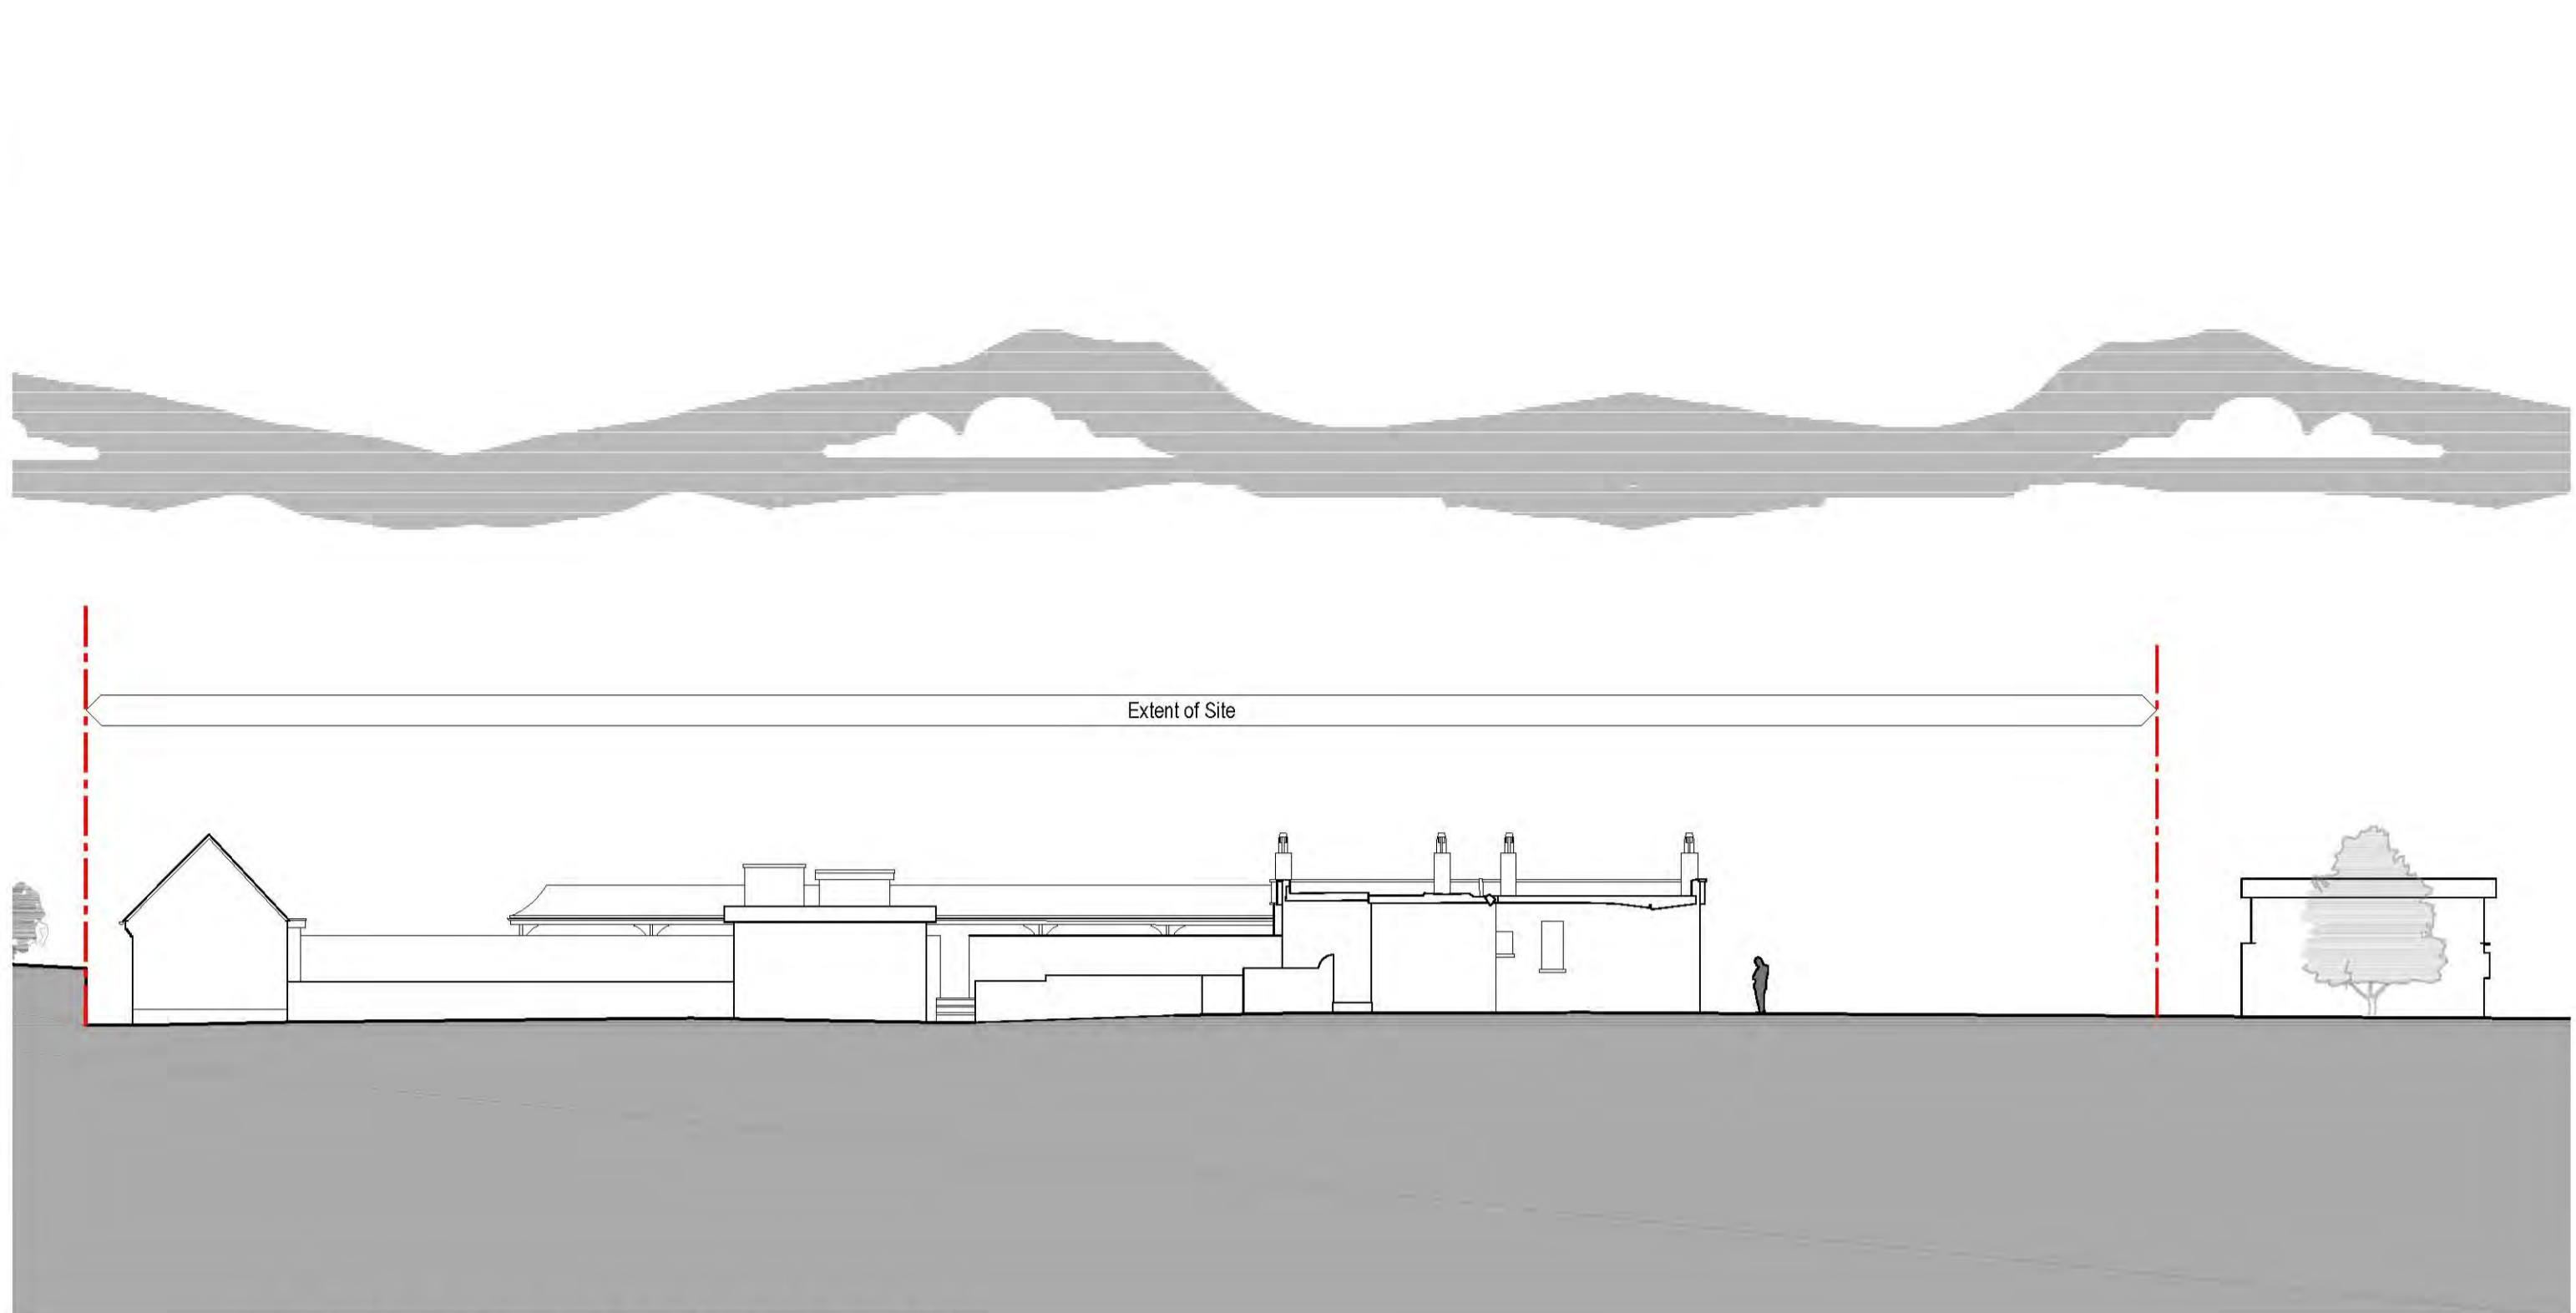

**SOUTH ELEVATION**  
Scale 1:200




**NORTH ELEVATION**  
Scale 1:200



**WEST ELEVATION**  
Scale 1:200



**EAST ELEVATION**  
Scale 1:200

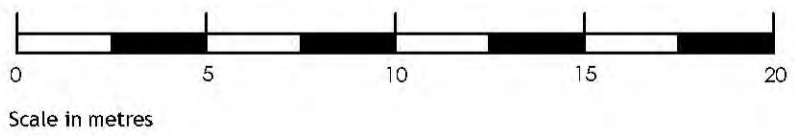

Planning

note:  
Contractors are to check all levels and dimensions before work is put in hand, and any discrepancies are to be referred to the architects.  
This drawing is the property of LAP Architects + Interior Designers Ltd. and must not be copied or reproduced in any way in whole or in part without the express permission of LAP Architects + Interior Designers Ltd. Copyright © LAP Architects + Interior Designers Ltd.

key

**EXISTING ELEVATIONS**

REV	DATE	DESCRIPTION	DWN	CHKD
P1	08-12-17	PLANNING SUBMISSION	LW	SG

**LAP**  
Architects + Interior Designers Limited  
123 NEW LONDON ROAD, CHELMSFORD, ESSEX, CM2 0QT  
TEL: +44 (0) 1245 269755 FAX: +44 (0) 1245 250310  
E-MAIL: admin@lap-architects.co.uk  
www.lap-architects.com

project  
**CLIFFTOWN SHORE**  
WESTERN ESPLANADE  
SOUTHEND-ON-SEA, ESSEX, SS1 1EE

client  
**CLIFFTOWN SHORE**  
Beyond the Box

drawing title <b>EXISTING ELEVATIONS</b>	
drawing number <b>8531 - 03</b>	revision P1
checked SG	drawn LW
scale 1:200 @ A1	date Sep 2017