


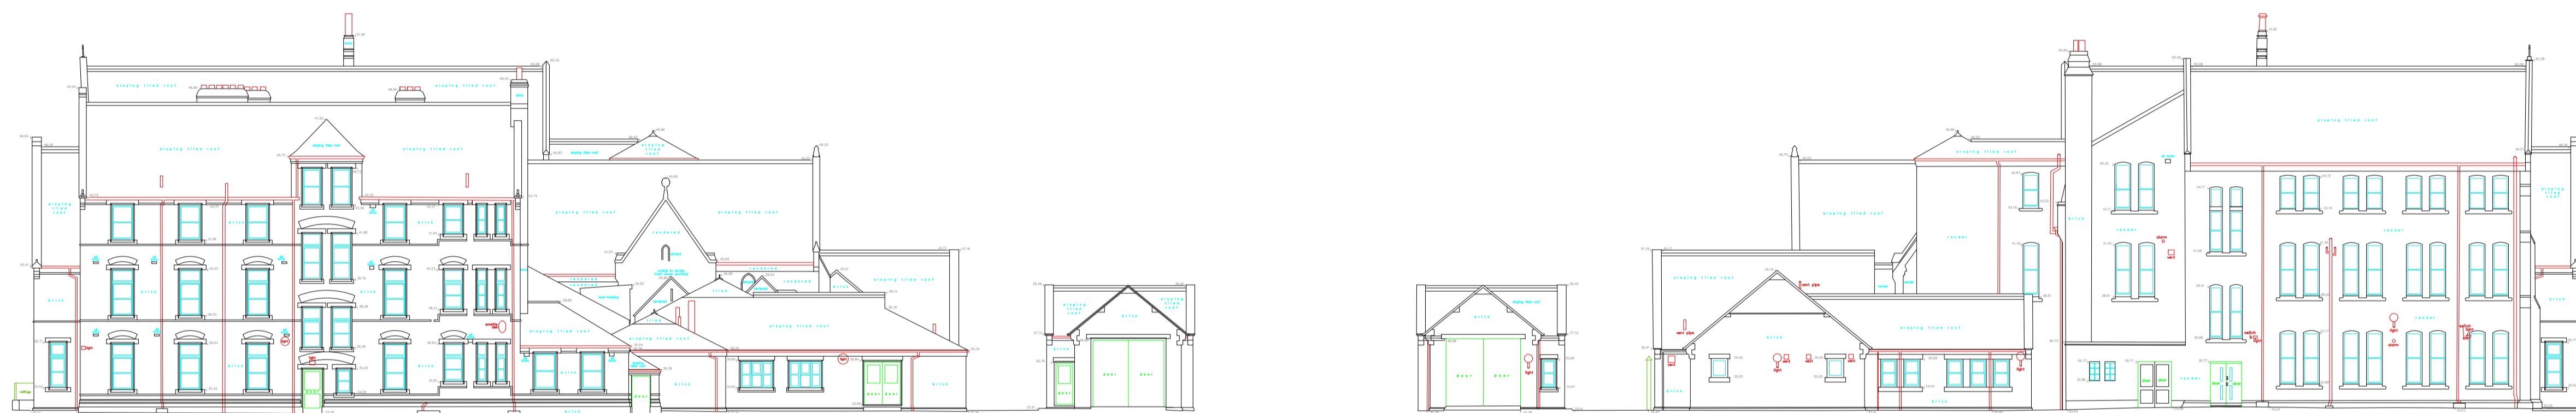

SOUTH ELEVATION


Datum 30.00m



EAST ELEVATION

WEST ELEVATION

Datum 30.00m

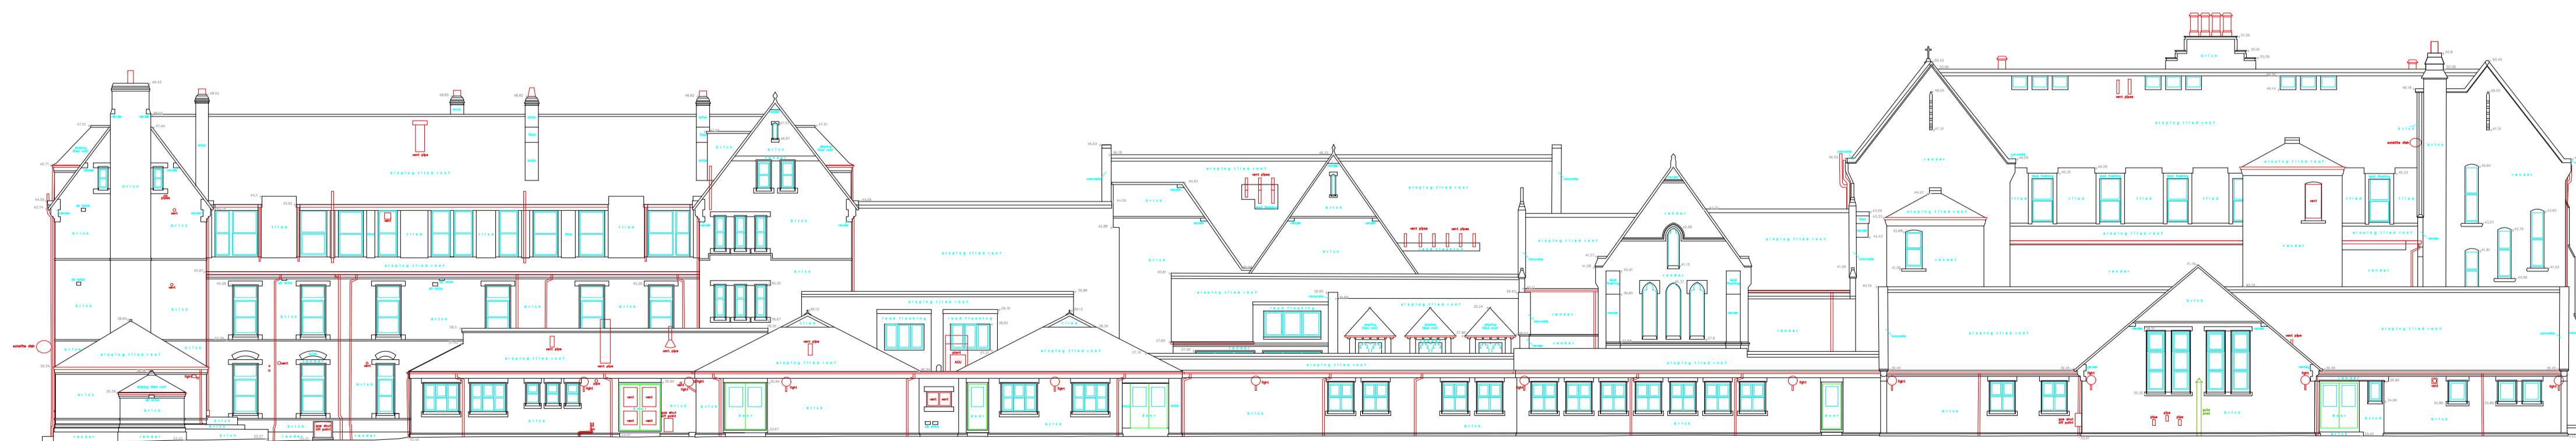







SOUTH ELEVATION

Datum 30.00m

Revision	Description	Date
LEGEND		
p = Plinth Height	RL = Ridge Level	
s = Sill Height	EL = Eaves Level	
h = Head Height	RFL = Roof Level	
c = Ceiling Height	SFL = Soffit Level	
b = Beam Height	THL = Threshold Level	
sp = Spring Point Height	FFL = Finished Floor Level	
fc = False Ceiling Height	PWL = Parapet Wall Level	
sc = Structural Ceiling Height		
sf = Soffit Height		
c/b = Cupboard		
	+35.20	Detailed spot level
	±52.76	Elevation spot levels

LEGEND

p = Plinth Height	RL = Ridge Level
s = Sill Height	EL = Eaves Level
h = Head Height	RFL = Roof Level
c = Ceiling Height	SFL = Soffit Level
b = Beam Height	THL = Threshold Level
sp = Spring Point Height	FFL = Finished Floor Level
fc = False Ceiling Height	PWL = Parapet Wall Level
sc = Structural Ceiling Height	
sf = Soffit Height	
c/b = Cupboard	
	+35.20 Detailed spot level
	±52.76 Elevation spot levels

      

terrain
Land and Architectural Surveyors

Terrain Surveys Ltd
Bridge Chambers
20a High Street
Weylyn
Herts
AL5 9EQ

Tel 01438 841300
Fax 01438 841301
enquiries@terrainsurveys.co.uk
www.terrainsurveys.co.uk

THE SURVEY ASSOCIATION

Client

AEDIFICE PARTNERSHIP

Project
NAZARETH HOUSE
111 LONDON ROAD
SOUTHEND ON SEA, SS1 1PP

Title
ELEVATIONS

Drawn by NEM	Checked by JL
------------------------	-------------------------

Scale 1:200@A1	Date AUG 2017
--------------------------	-------------------------

Drawing Number TS17-314M\5	Revision -
--------------------------------------	----------------------

Sheet 1	of 1
-------------------	----------------

All levels related to the ordnance survey GPS network at survey station 30.

Value 33.147m