


general notes:  
 Do not scale from this drawing - use figured dimensions only. Unless otherwise noted all dimensions are given in millimetres.  
 All dimensions must be verified on site before the commencement of work or the fabrication of any item. Any discrepancies must be reported to the Architect.  
 All risks assessed to comply with the designers responsibility under the construction (design and management) regulations 2015.

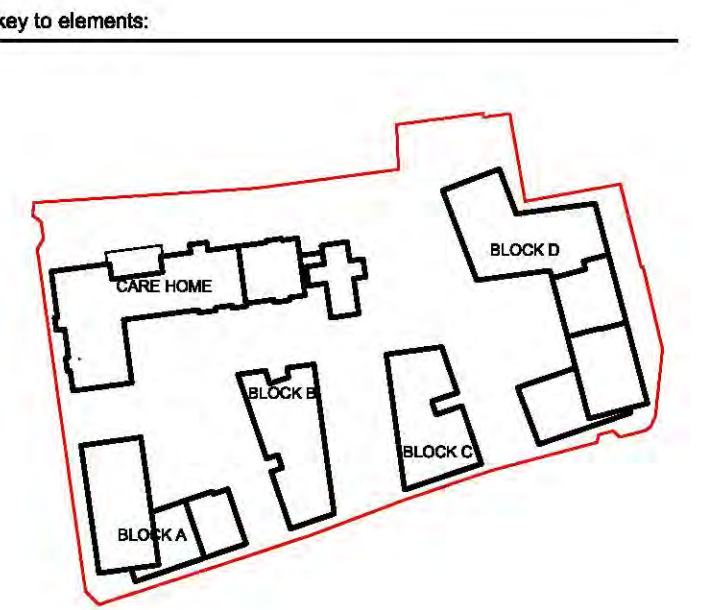

summary:

| BLOCK A | 1st | 2nd | 3rd | Total |
|---------|-----|-----|-----|-------|
|         | App | App | App |       |
| GROUND  | 1   | 1   | 5   | 7     |
| FIRST   | 2   | 2   | 4   | 8     |
| SECOND  | 2   | 2   | 4   | 8     |
| THIRD   | 2   | 2   | 4   | 8     |
| FOURTH  | 3   | 1   | 3   | 7     |
| FIFTH   | 2   | 1   | 3   | 6     |
| TOTAL   | 12  | 9   | 23  | 44    |


| BLOCKS B&C | 1st | 2nd | 3rd | Total |
|------------|-----|-----|-----|-------|
|            | App | App | App |       |
| GROUND     | 2   | 2   | 2   | 6     |
| FIRST      | 2   | 5   | 4   | 11    |
| SECOND     | 2   | 5   | 4   | 11    |
| TOTAL      | 6   | 12  | 10  | 28    |

| BLOCK D | 1st | 2nd | 3rd | Total |
|---------|-----|-----|-----|-------|
|         | App | App | App |       |
| GROUND  | 2   | 5   | 7   | 14    |
| FIRST   | 2   | 5   | 7   | 14    |
| SECOND  | 2   | 5   | 7   | 14    |
| THIRD   | 2   | 5   | 7   | 14    |
| FOURTH  | 2   | 5   | 5   | 12    |
| FIFTH   | 4   | 4   | 8   | 16    |
| SIXTH   | 4   | 4   | 2   | 10    |
| TOTAL   | 10  | 33  | 39  | 82    |

| TOTAL A/B/C/D | 1st | 2nd | 3rd | Total |
|---------------|-----|-----|-----|-------|
|               | 28  | 54  | 72  | 154   |



A Church layout amended, Church car park moved, MA 03/09/18  
 Approved in general layout  
 revision notes: by: date:  
 dwg status:

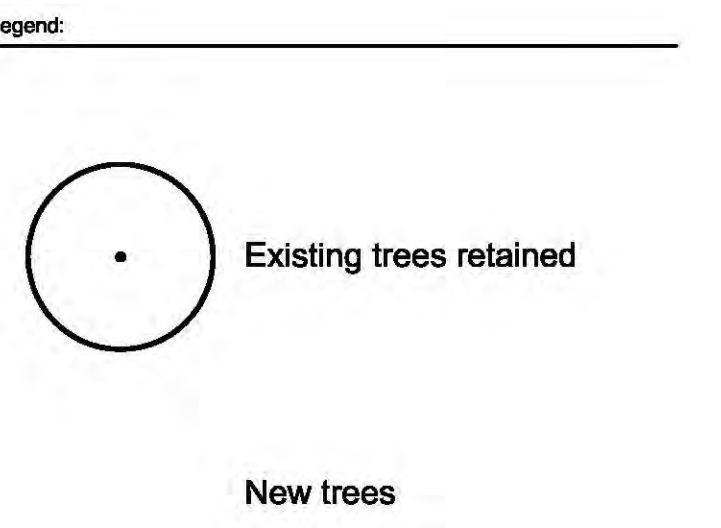client:

**Scurr Architects**  
 85 Southdown Road  
 Haslemere  
 Hampshire  
 GU27 0JH  
 T: 01252 703088  
 email: scurr@scurr.co.uk  
 www.scurr.co.uk

**scurr**  
 architects ■ designers ■ project managers

drawn by: M&A  
 drawn date: FEB 2018  
 checked/approved: MA  
 scale: 1:200@A0

project title:  
**NAZARETH HOUSE**  
**LONDON ROAD**  
**SOUTHEND-ON-SEA**

dwg title:  
**SITE PLAN**