




Ground Floor Plan



First Floor Plan

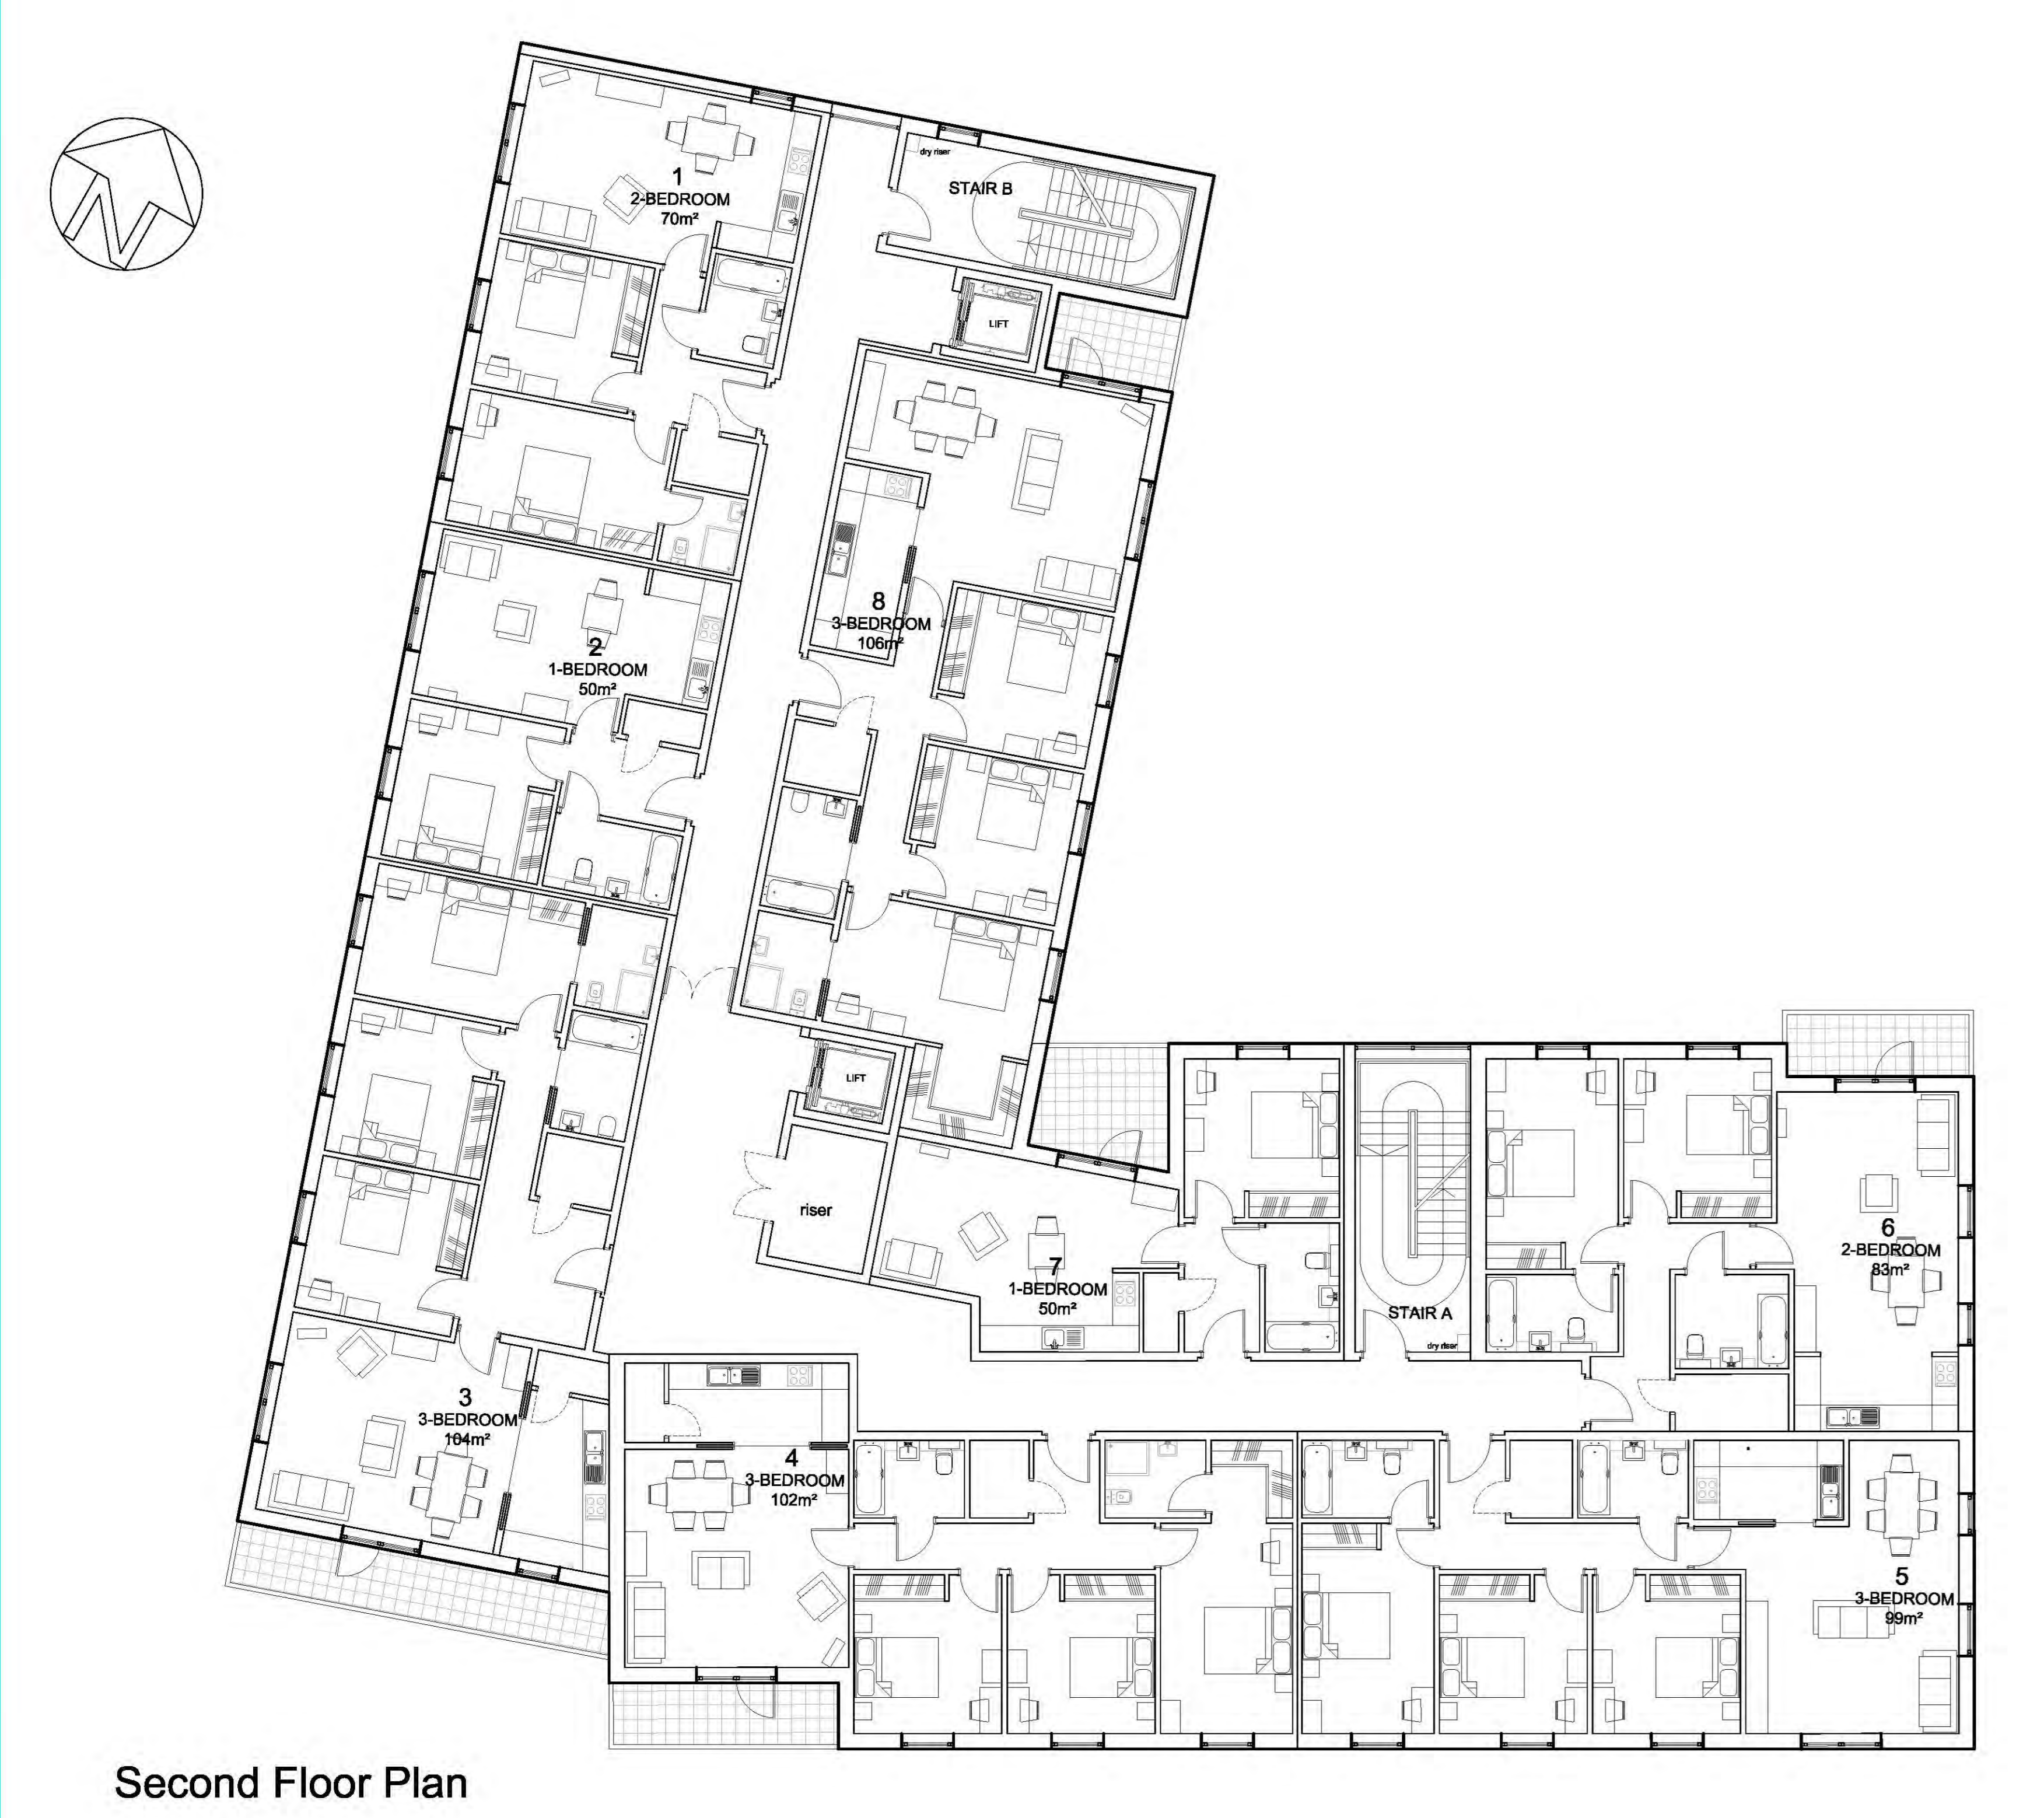


Second Floor Plan



Third Floor Plan

general notes:
 Do not scale from this drawing - use figure dimensions only. Unless otherwise noted all dimensions are given in millimetres.
 All dimensions must be verified on site before the commencement of work or the fabrication of any item. Any discrepancies must be reported to the Architect.
 All risks assessed to comply with the designers responsibility under the construction (design and management) regulations 2015.

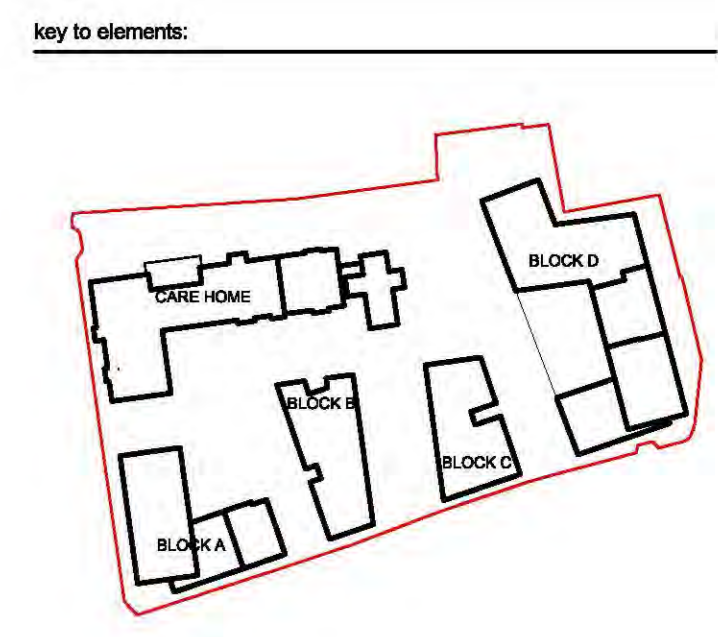

rev:	revision notes:	by:	date:
001			
client:			
Scurr Architects 88 Southdown Road Haslemere, Hampshire GU27 0PH T: 01424 703088 email: scurr@scurr.co.uk www.scurr.co.uk			
architects	designers	project managers	
drawn by:	drawn date:	checked/approved:	scale:
MCA	FEB 2018		1:100/8A0
project title:			
NAZARETH HOUSE LONDON ROAD SOUTHEND-ON-SEA			
dwg title:			
BLOCK A GROUND, 1ST, 2ND & 3RD FLOOR PLANS			
dwg no:	rev:		
7102-PL-020			
© Copyright Scurr Architects			