

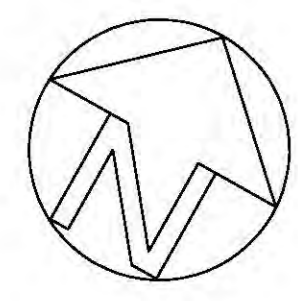


general notes:
 Do not scale from this drawing - use figure dimensions only. Unless otherwise noted all dimensions are given in millimetres.
 All dimensions must be verified on site before the commencement of work or the fabrication of any item. Any discrepancies must be reported to the Architect.
 All risks assessed to comply with the designers responsibility under the construction (design and management) regulations 2015.

key to elements:

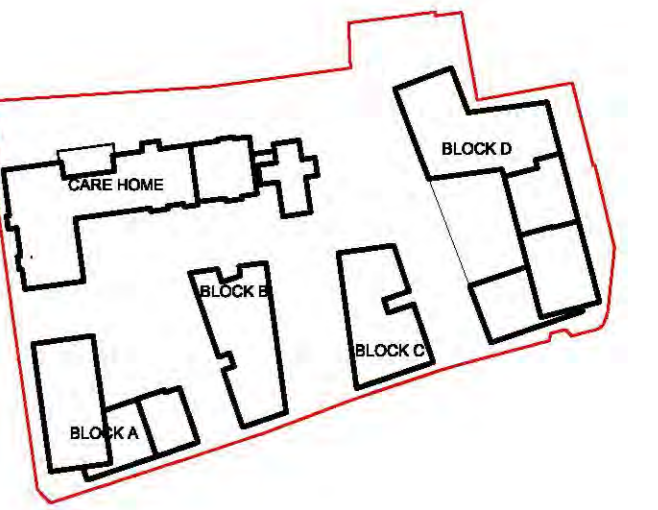


Fourth Floor Plan

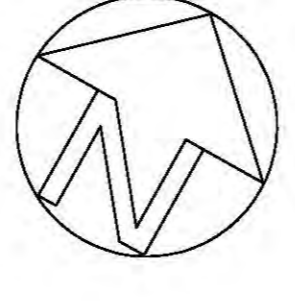

Fifth Floor Plan

rev: revision notes: by: date:
 dwg status:

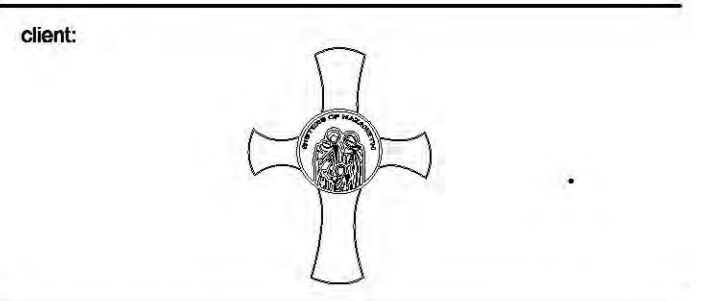

Scurr Architects
 88 Southdown Road
 Harpenden
 Hertfordshire
 AL5 1PR
 T: 01582 703088
 email: scurr@scurr.co.uk
 www.scurr.co.uk

architects ■ designers ■ project managers

drawn by: MxA drawn date: FEB 2018 checked/approved: scale: 1:100@A0
 project title:
NAZARETH HOUSE
LONDON ROAD
SOUTHEND-ON-SEA
 dwg title:
BLOCK A
4TH & 5TH FLOOR
PLANS
 dwg no: **7102-PL-021** rev:

© Copyright Scurr Architects