


general notes:  
 Do not scale from this drawing - use figured dimensions only. Unless otherwise noted all dimensions are given in millimetres.  
 All dimensions must be verified on site before the commencement of work or the fabrication of any item. Any discrepancies must be reported to the Architect.  
 All risks assessed to comply with the designers responsibility under the construction (design management) regulations 2015.

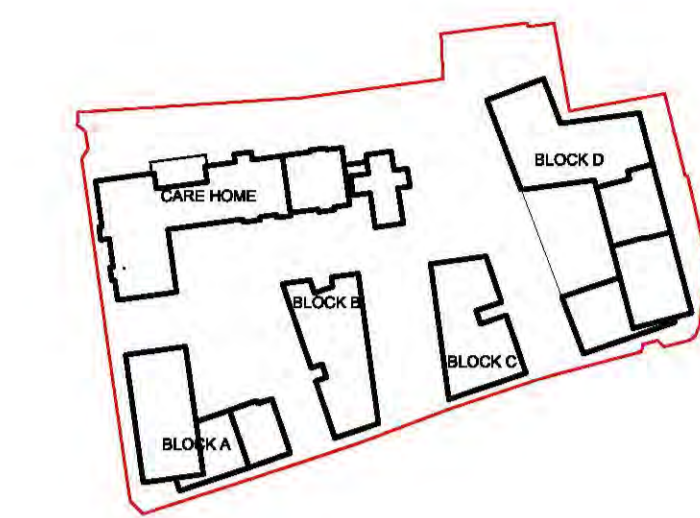

Ground Floor Plan

rev: revision notes: by: date:

dwg status: **PLANNING**

client:



**Scurr Architects**  
 85 Southdown Road  
 Harpenden  
 Hertfordshire  
 AL5 1PR  
 T: 01582 793999  
 email: scurrs@scurr.co.uk  
 www.scurr.co.uk

architects ■ designers ■ project managers

drawn by: MxA drawn date: FEB 2018 checked/approved: scale: 1:100@A1

project title:  
**NAZARETH HOUSE**  
**LONDON ROAD**  
**SOUTHEND-ON-SEA**

dwg title:  
**BLOCKS B & C**  
**GROUND FLOOR PLAN**

dwg no: **7102-PL-030** rev: