
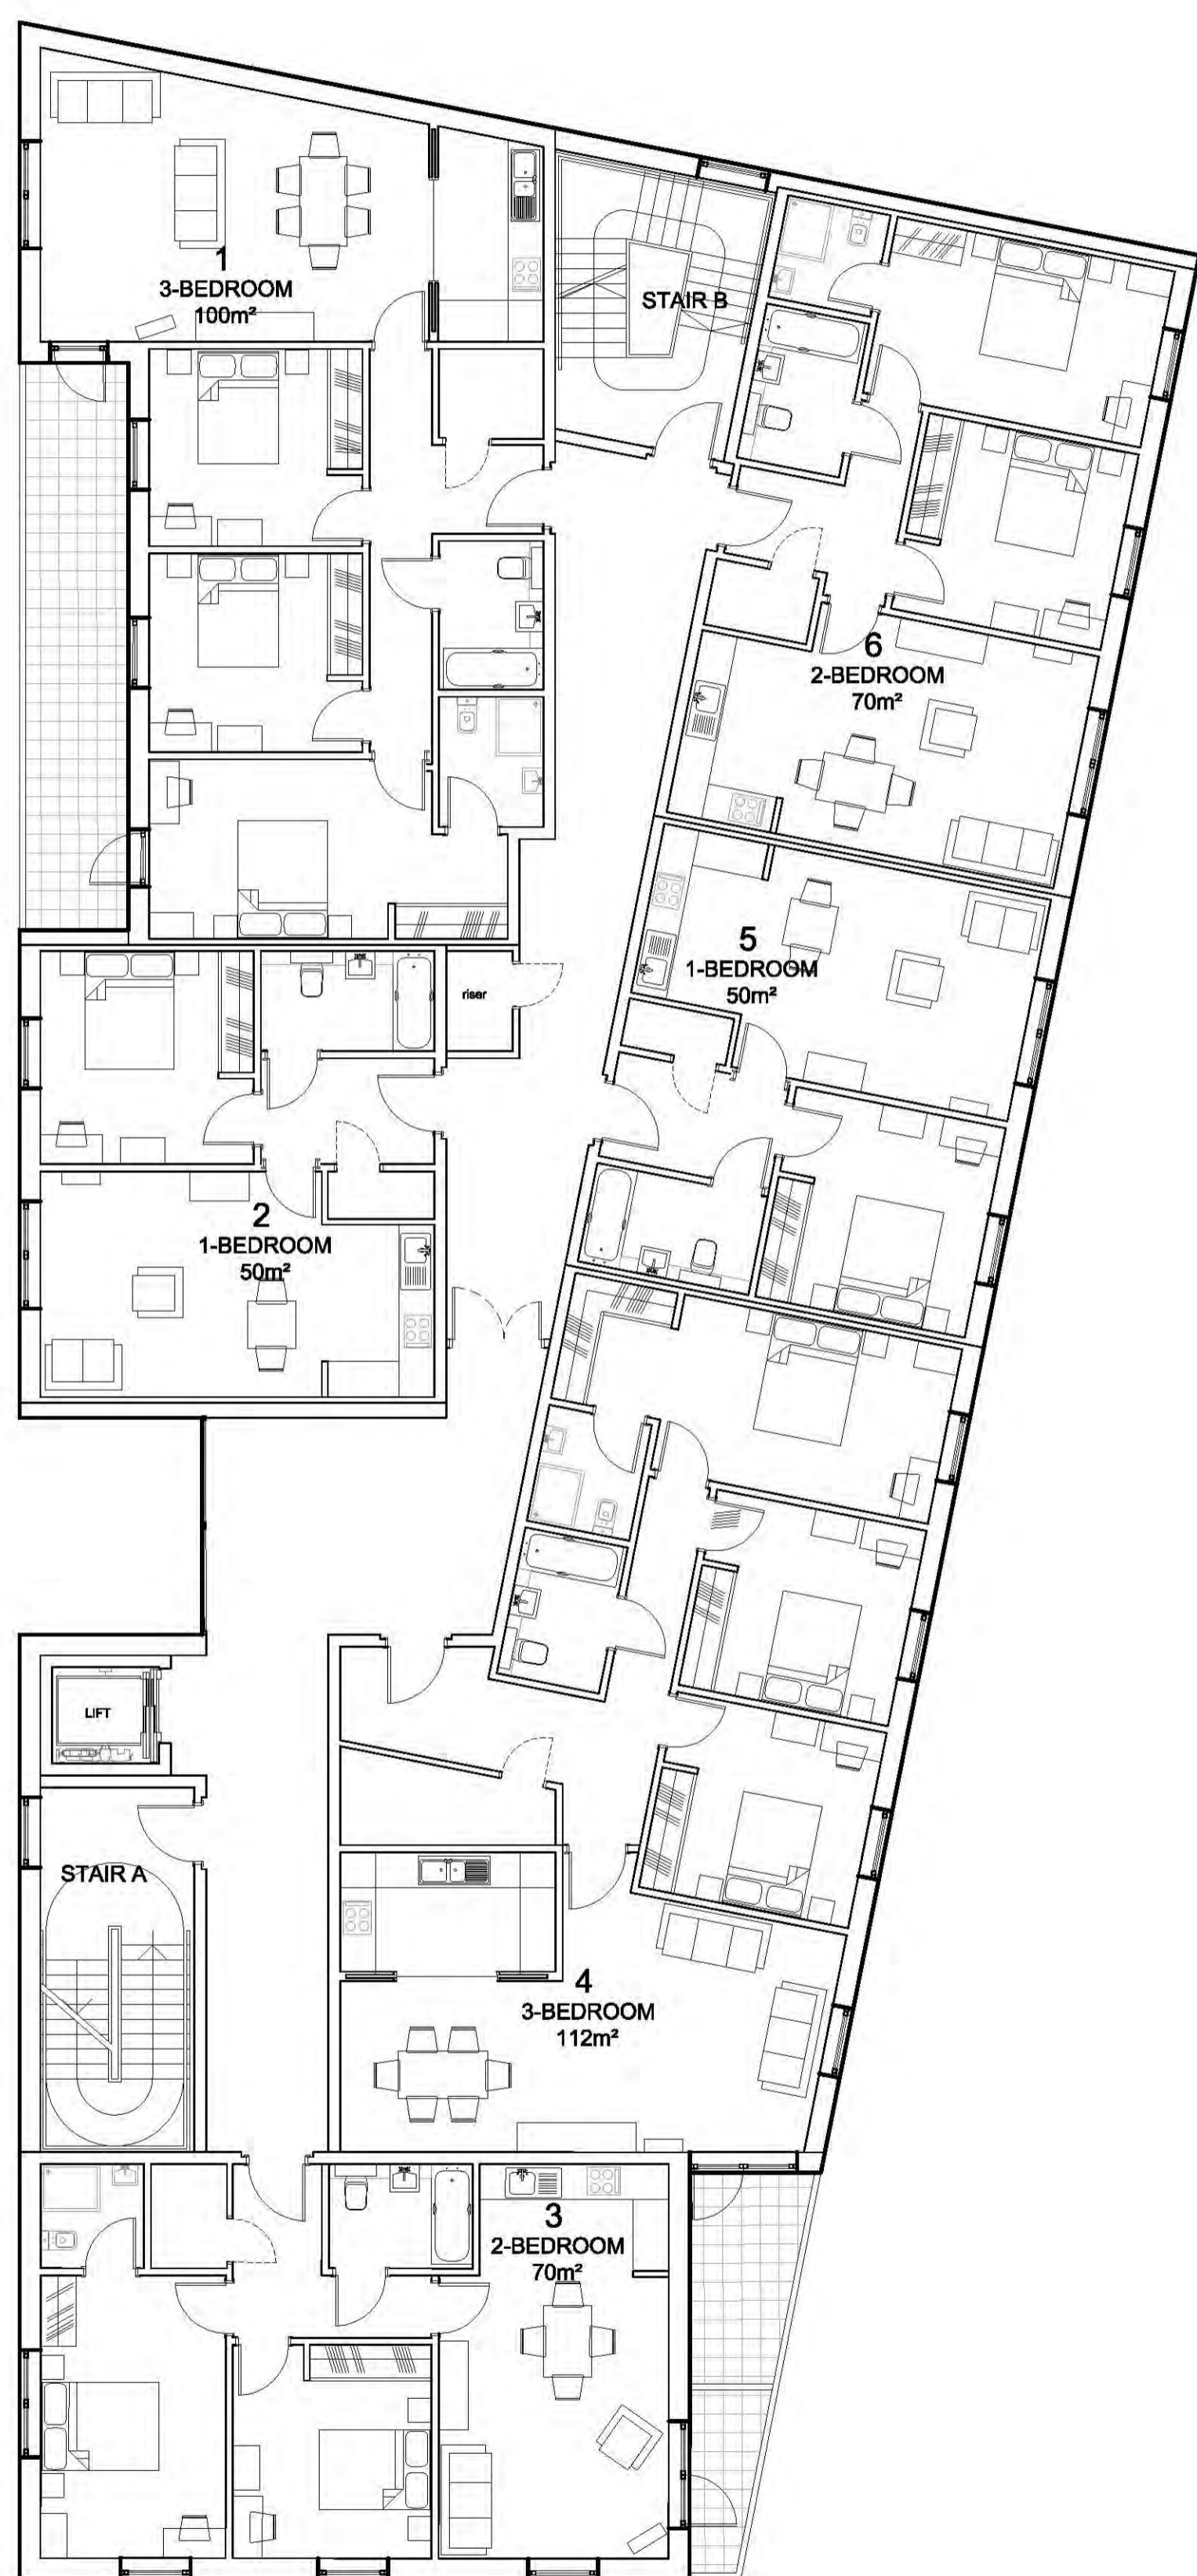


general notes:  
 Do not scale from this drawing - use figured dimensions only. Unless otherwise noted all dimensions are given in millimetres.  
 All dimensions must be verified on site before the commencement of work or the fabrication of any item. Any discrepancies must be reported to the Architect.  
 All risks assessed to comply with the designers responsibility under the construction (design management) regulations 2015.

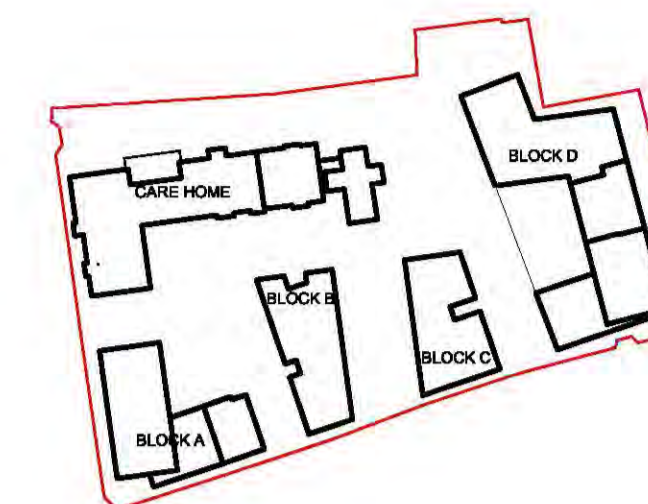


First Floor Plan


rev: revision notes: by: date:

dwg status: **PLANNING**

client:

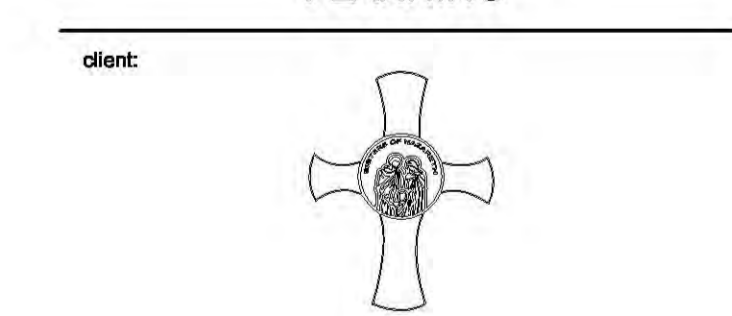

**Scurr Architects**  
 85 Southdown Road  
 Harpenden  
 Hertfordshire  
 AL5 1PR  
 T: 01582 793999  
 email: scurrs@scurr.co.uk  
 www.scurr.co.uk

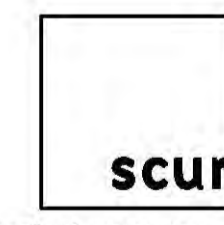

architects ■ designers ■ project managers

drawn by: MxA	drawn date: FEB 2018	checked/approved:	scale: 1:100@A1
------------------	-------------------------	-------------------	--------------------

project title:  
**NAZARETH HOUSE  
 LONDON ROAD  
 SOUTHEND-ON-SEA**

dwg title:  
**BLOCKS B & C  
 FIRST FLOOR PLAN**

dwg no:  
**7102-PL-031**

© Copyright Scurr Architects