




Basement Floor Plan




Ground Floor Plan

general notes:  
 Do not scale from this drawing - use figure dimensions only. Unless otherwise noted all dimensions are given in millimetres.  
 All dimensions must be verified on site before the commencement of work or the fabrication of any item. Any discrepancies must be reported to the architect.  
 All risks assessed to comply with the designers responsibility under the construction (design and management) regulations 2015.

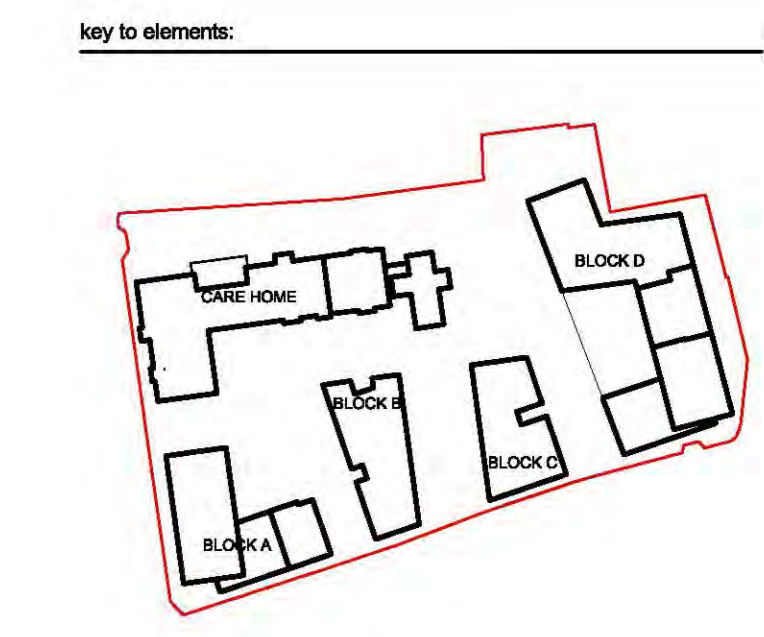

rev:	revision notes:	by:	date:
001			

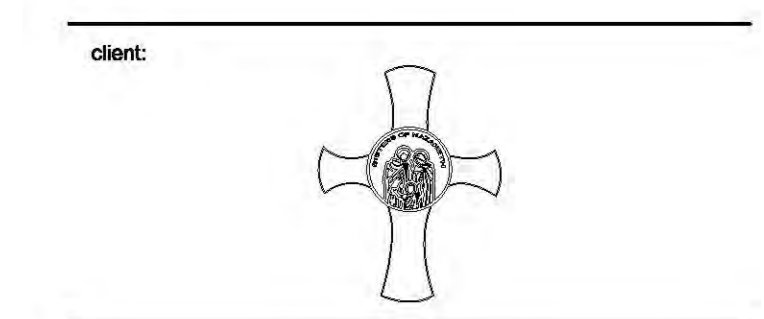

**Scurr Architects**  
 80 Southdown Road  
 Harpenden  
 Hertfordshire  
 AL5 1PR  
 T: 01582 703088  
 email: scurr@scurr.co.uk  
 www.scurr.co.uk

architects ■ designers ■ project managers

drawn by: MCA | drawn date: FEB 2018 | checked/approved: MCA | scale: 1:100/8A0

project title:  
**NAZARETH HOUSE**  
 LONDON ROAD  
 SOUTHEND-ON-SEA

dwg title:  
**BLOCK D**  
 BASEMENT & GROUND FLOOR  
 PLANS

dwg no: **7102-PL-040** | rev: 001

© Copyright Scurr Architects