




First Floor Plan




Second Floor Plan

general notes:
 Do not scale from this drawing - use figure dimensions only. Unless otherwise noted all dimensions are given in millimetres.
 All dimensions must be verified on site before the commencement of work or the fabrication of any item. Any discrepancies must be reported to the Architect.
 All risks assessed to comply with the designers responsibility under the construction (design and management) regulations 2015.

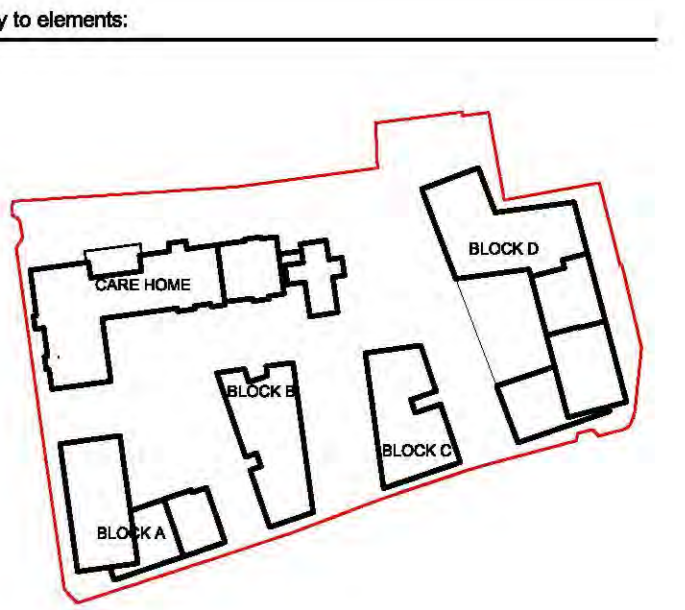

rev:	revision notes:	by:	date:
dwg:	status:		

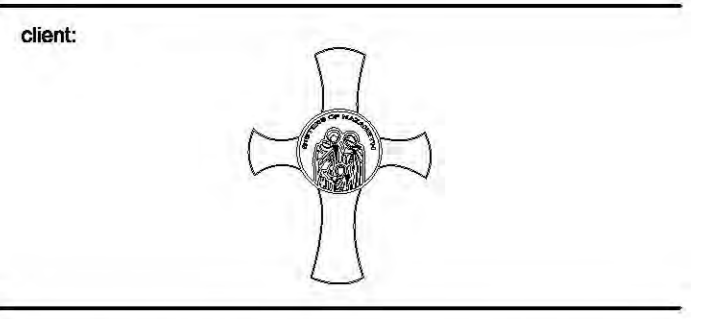

client:

Scurr Architects
 88 Southdown Road
 Haslemere
 Hampshire
 GU27 0JH
 T: 01252 703088
 email: scurr@scurr.co.uk
 www.scurr.co.uk

architects ■ designers ■ project managers

drawn by: MCA
 drawn date: FEB 2018
 checked/approved: MCA
 scale: 1:100@A0

project title:
**NAZARETH HOUSE
 LONDON ROAD
 SOUTHEND-ON-SEA**

dwg title:
**BLOCK D
 FIRST & SECOND FLOOR
 PLANS**

dwg no: **7102-PL-041**

© Copyright Scurr Architects